


Vedlegg 5B

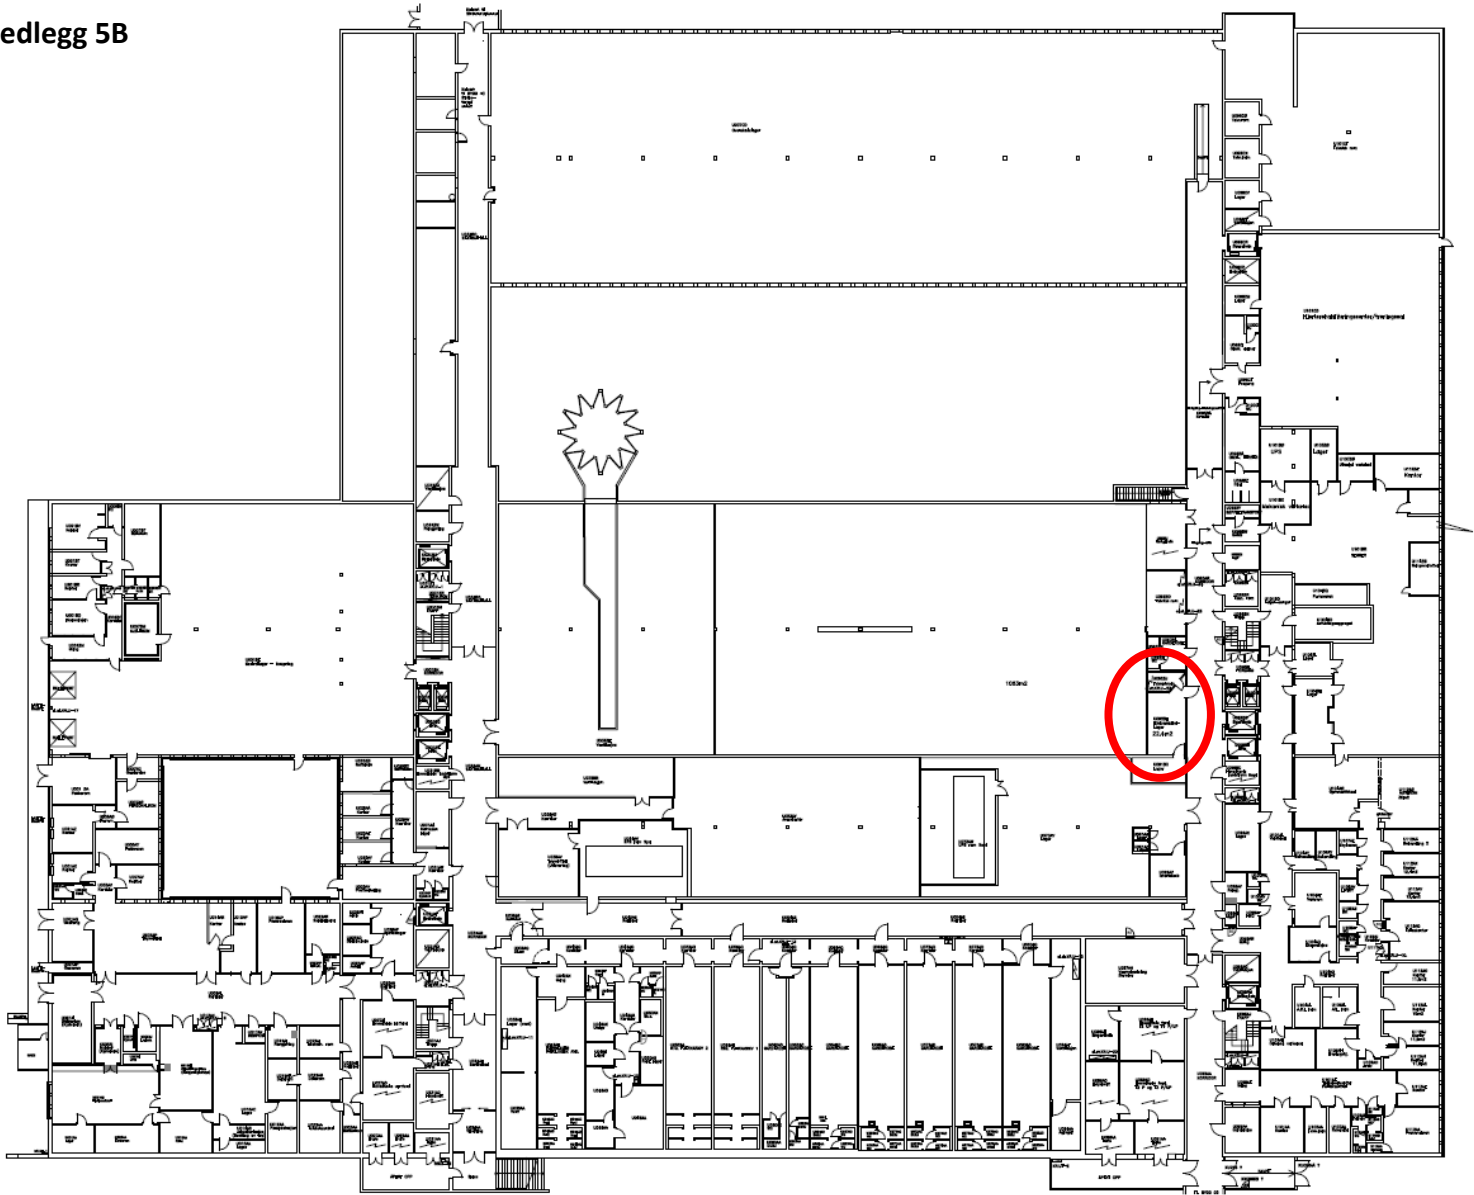

Prosjekt: <b>KRISTIANSAND</b> Bygg 010		Tegn.nr.: - hel etg				
Tegn. art.: U.ETASJE Hel etg		Rev./Date: 04.01.2018	Revidert av: K.J			
		Ansvarlig:	DAK et av:			
Prosjekt: 010	Fag: A	Tegn type: 09   20	Block: 010   00U	Lapert.: FDV01000U.dwg	Date: 04.01.2018	Målestokk: 1:500