


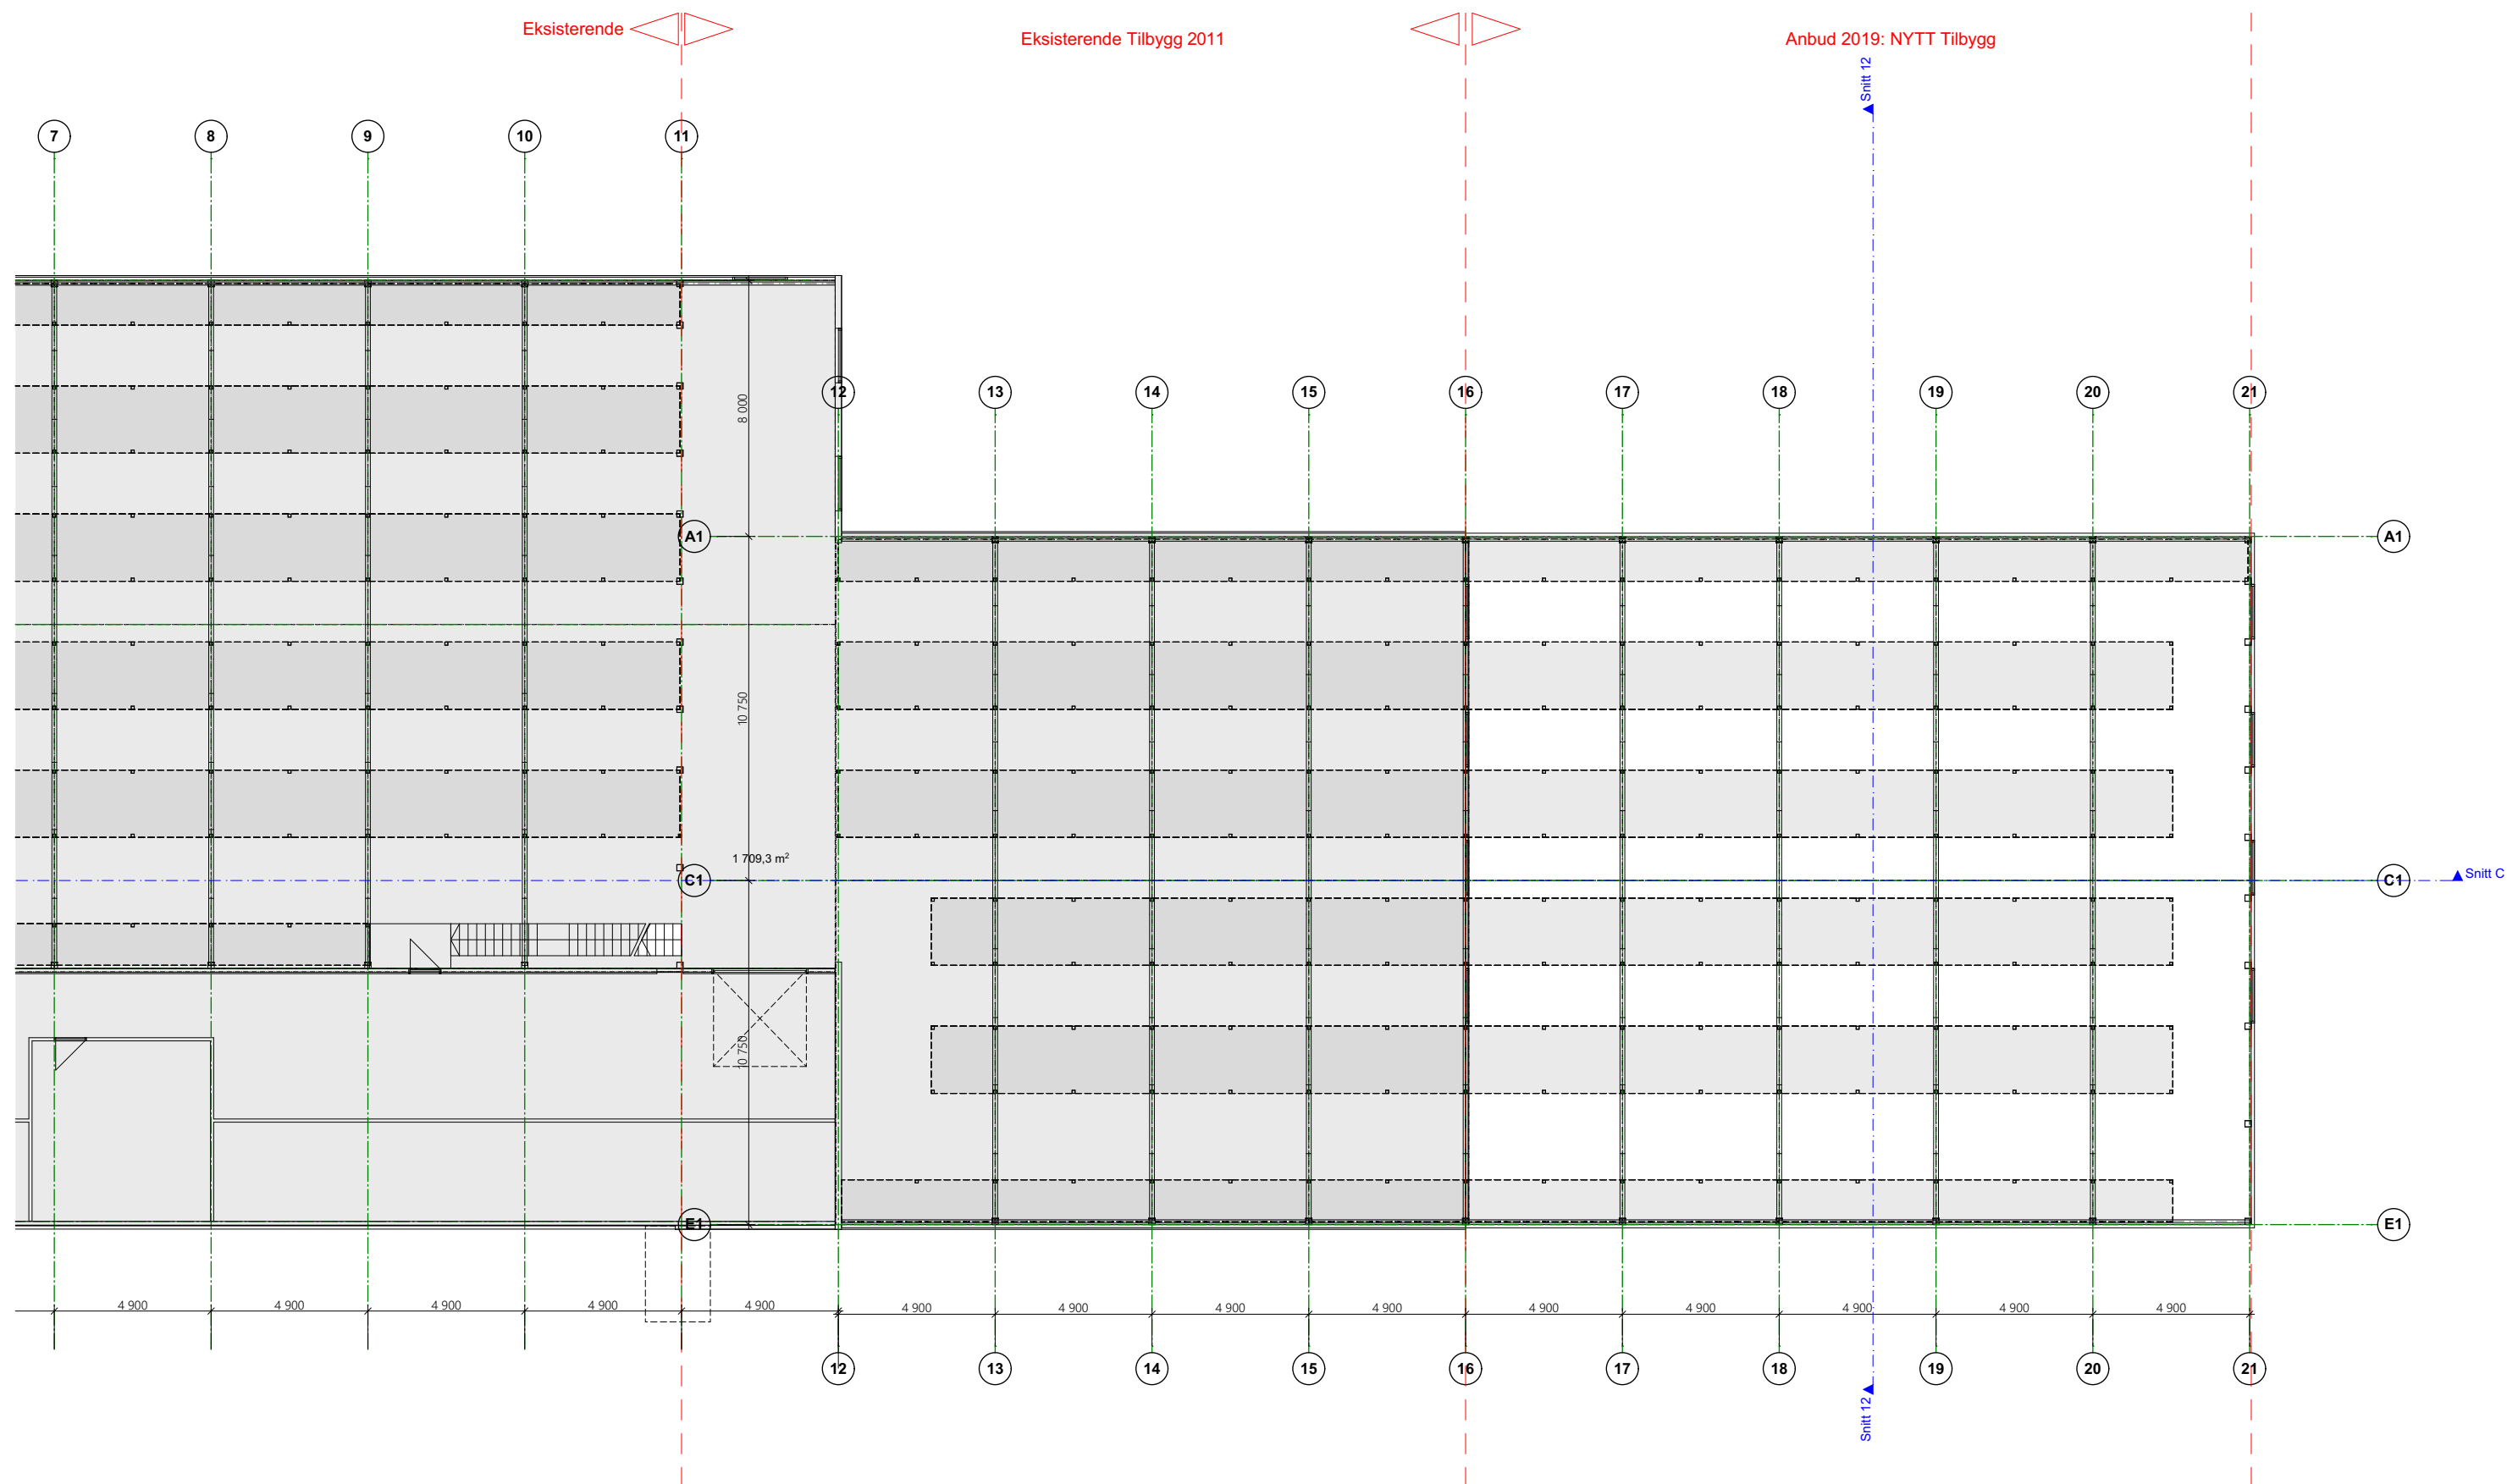

Utskriftsdato: 07.03.2019 / M 1:200 (A3)

# 18640 / NGU Løkken / Plan 2. Etasje



LUSPARKEN  
ARKITEKTER

Statsbygg / Anbudsunderlag