



# N O O T H

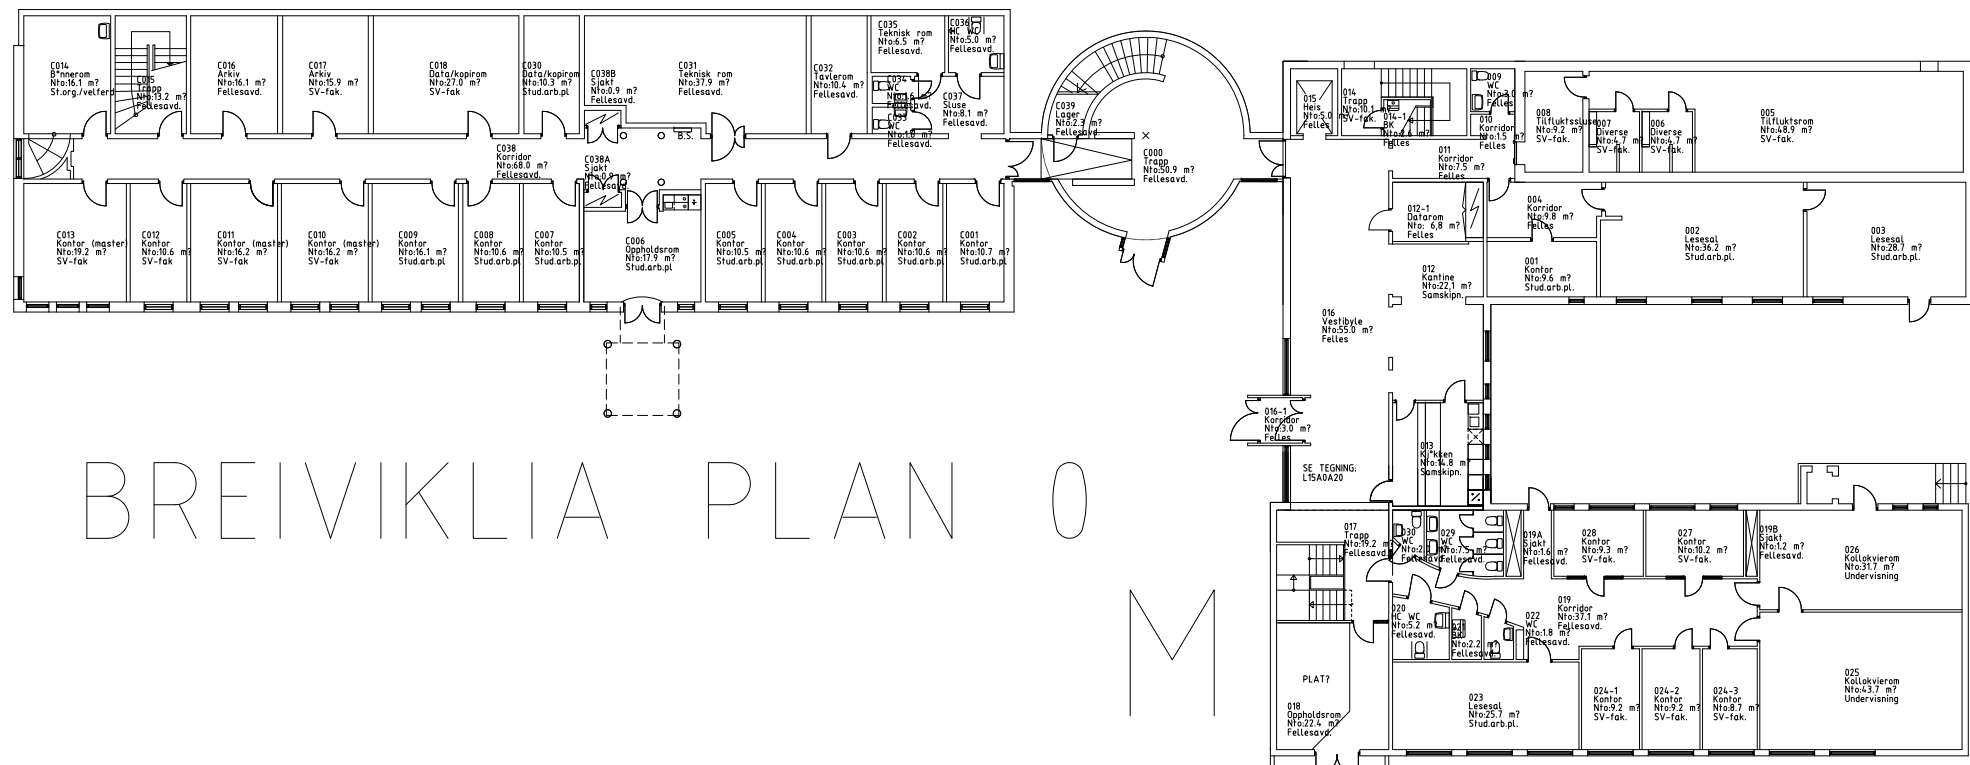

## BREIVIKLIA PLAN 0

M

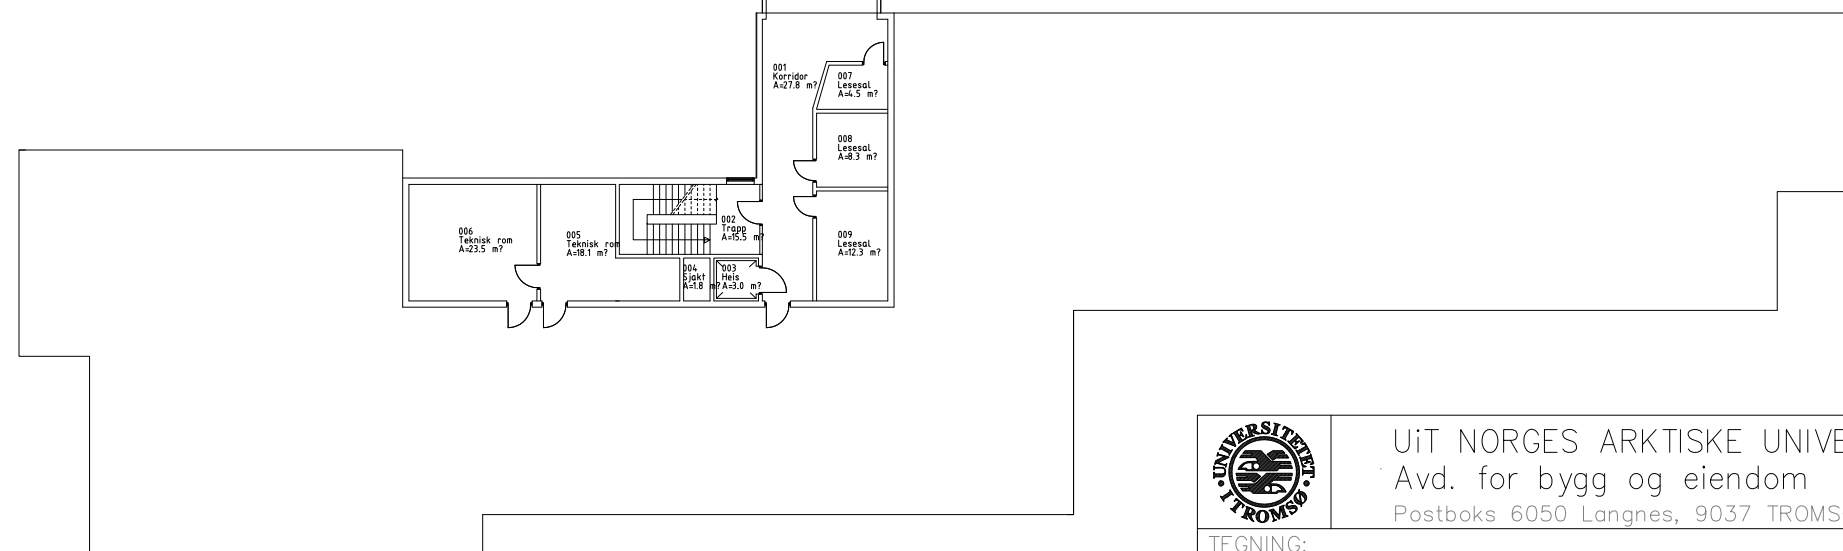

	UiT NORGES ARKTISKE UNIVERSITET Avd. for bygg og eiendom Postboks 6050 Langnes, 9037 TROMSØ		Telefon: 77644937 Telefax: 77645700 Epost: postboks-bea@adm.uit.no		
	TEGNING: BREIVIKLIA Plan 0		TEGN. NR. L27 00A20		
FAG:	DATO:	TEGNET AV:	GODKJENT AV:	MÅLESTOKK:	REV:
A	30.04.2013		KH	1:300	
FILNAVN: \\ad.uit.no\uit\teknisk_bygg\K:					