
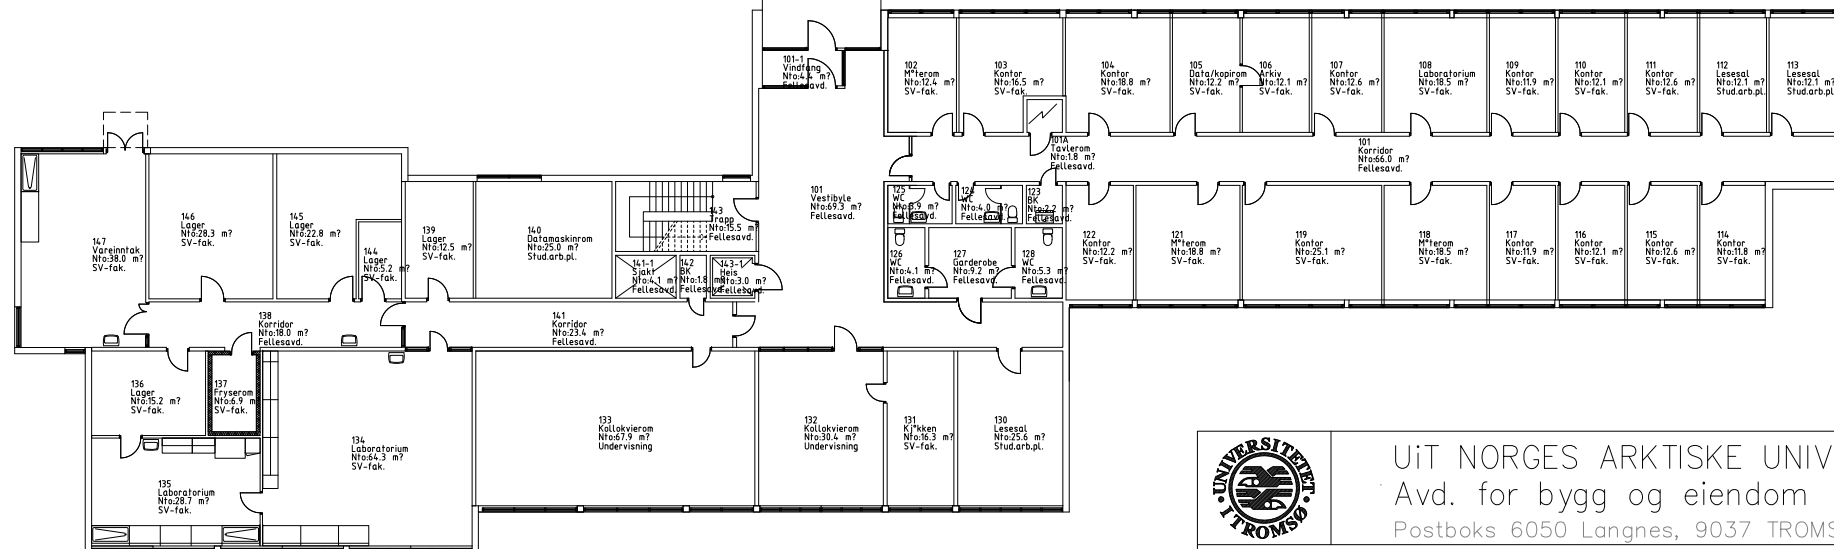


N

T

H

# BREIVIKLIA PLAN -1 M

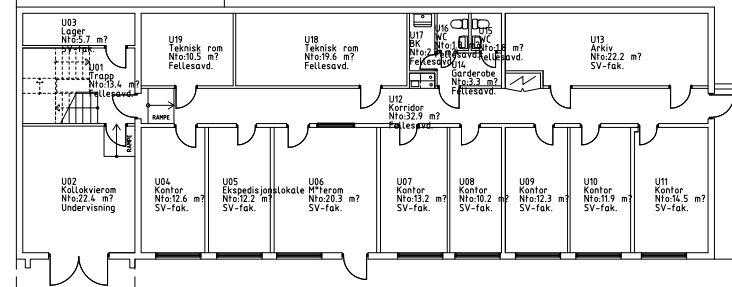

UiT NORGES ARKTISKE UNIVERSITET  
 Avd. for bygg og eiendom  
 Postboks 6050 Langnes, 9037 TROMSØ

Telefon: 77644937  
 Telefax: 77645700  
 Epost: postboks-bea@adm.uit.no

TEGNING:

BREIVIKLIA  
 Plan U1

TEGN. NR.

L27 09A20

FAG:

A

DATO:

30.04.2013

TEGNET AV:

GODKJENT AV:

KH

MÅLESTOKK:

1: 300

REV:

FILNAVN: \\ad.uit.no\uit\teknisk\_bygg\K: