


P:\5122790\Teknisk_infrastruktur\Arkiv\5122790_miljøutredning\5122790_vatne_fvb_vann

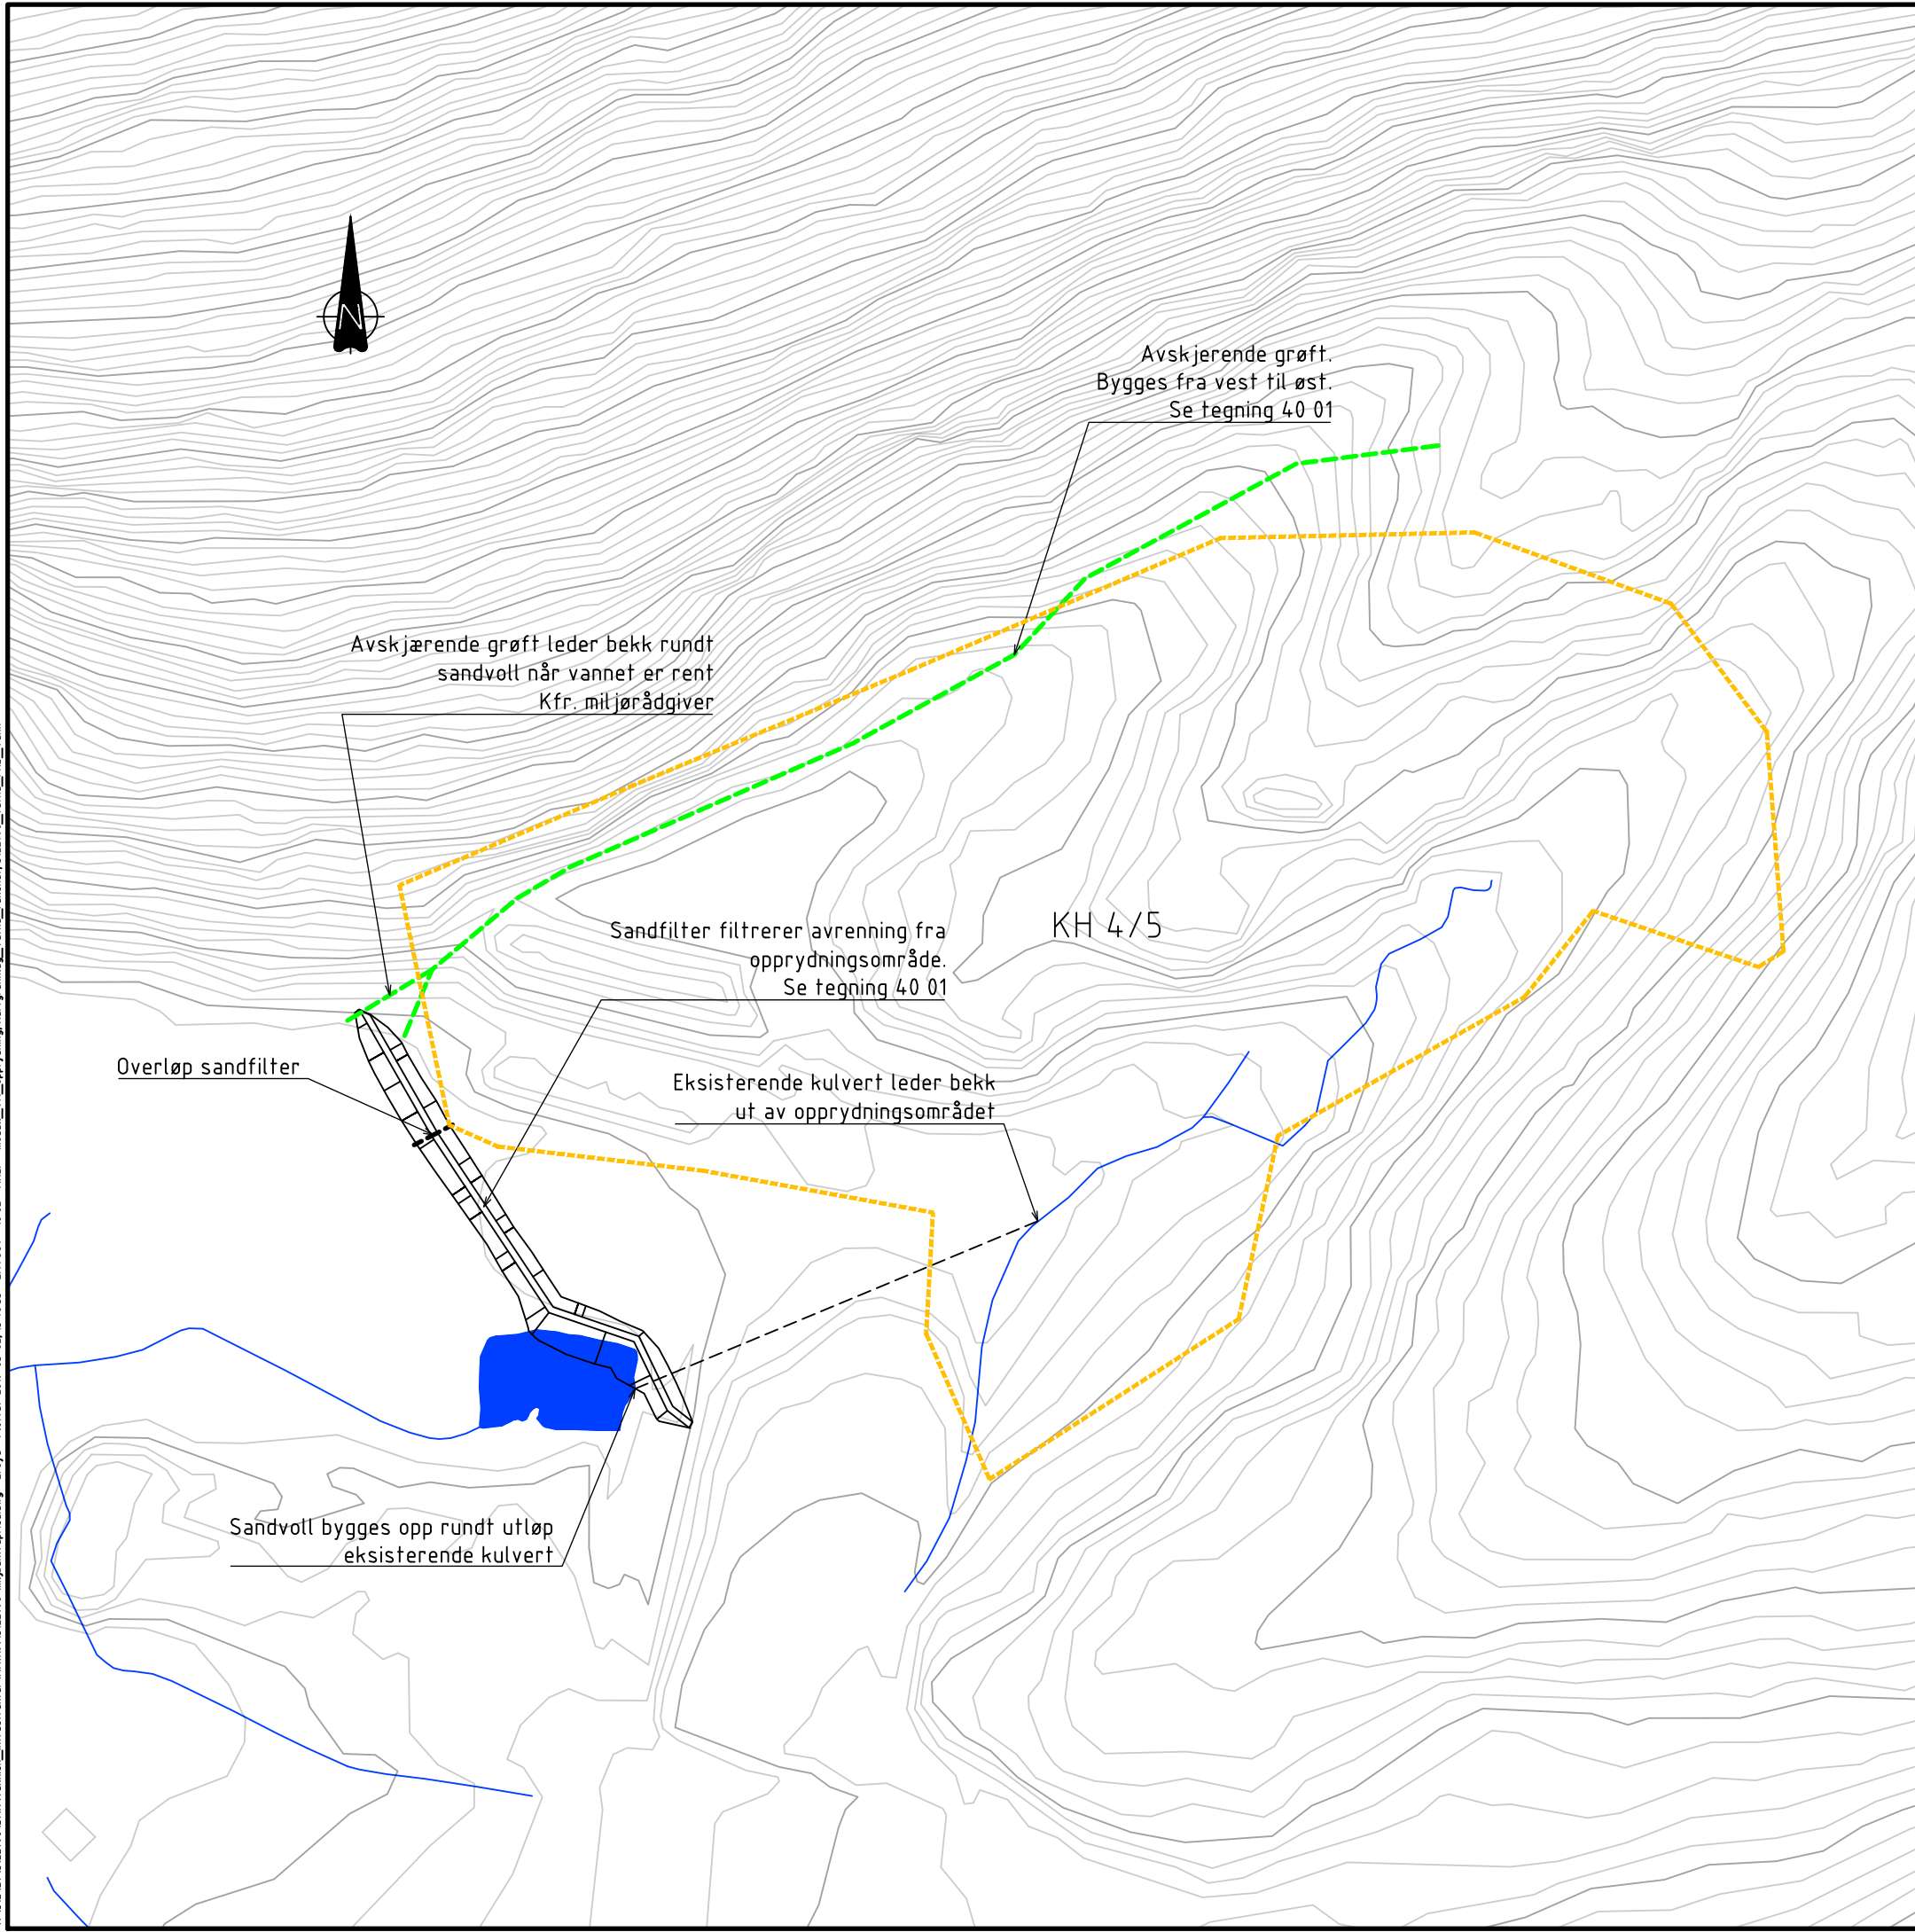

TEGNFORKLARING:

	PROSJEKERT	EKSISTERENDE
Overvannsledning	— — — — —	— — — — —
Grøft	— — — — —	— — — — —
Opprydningsområde	— — — — —	— — — — —
Bekk	— — — — —	— — — — —
Sedimenteringsdam		●

Fase	Rev.nr	Beskrivelse	Dato	Sign.	Kontroll
E	03	Tilbudsgrunnlag	02.05.2019	ErOyd	HaaRA
E	02	Til oppdragsgiver kontroll	13.02.2019	ErOyd	PaMyk
E	01	Til tverrfaglig kontroll	16.01.2019	ErOyd	PaMyk

Prosjekterende

Oppdragsgiver  FORSVARSBYGG	PGL & ARK 
Landskapsarkitekter  SMEDS VIG <i>landskapsarkitekter</i>	Rådgivende ingeniører  Norconsult

Vatnefjell SØF Detaljprosjekt Oversiktsplan miljøtiltak Plan VA KH4 og KH5		Målestokk A3	
		1:1000	
		Prosjektnummer	
		5122790	
Dato	Godkjent		
14.01.2019	TR		
Sign.	Kontroll		
EROYD	BIN		

Tegningsnummer:

1102050718	01	Z	710	10	02	E	03
Gradering	Inventarkode	Etasje/Fag	Systemkode	Tegn.type	Løpenr.	Fase	Rev.nr.

Oppdragsnummer rådgiver 5122790