


Skisse - vegg spesialbyggd

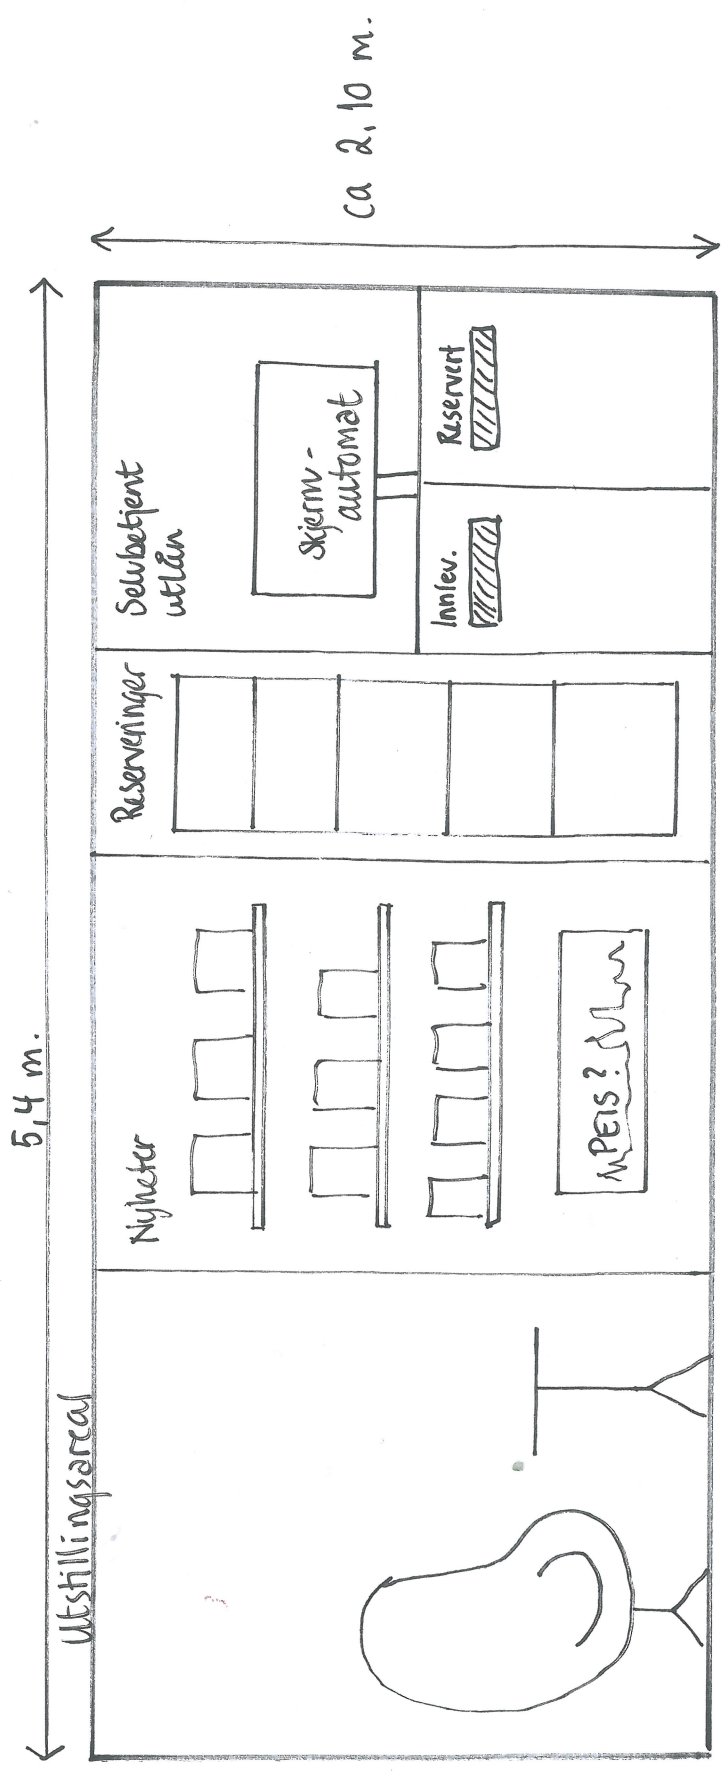

SKISSE - KAFFEMASKIN V. VASK

