



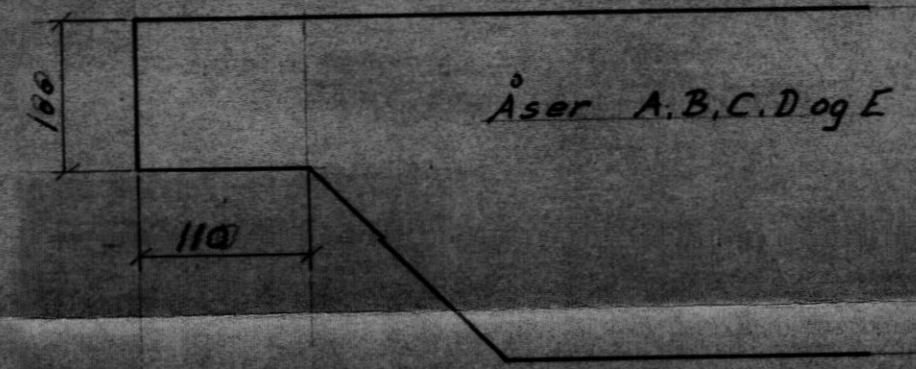

A	36 stk.	4" x 9"	à 4895 mm
B	36 "	"	" 4260 "
C	36 "	3" x 8"	" 3565 "
D	36 "	3" x 7"	" 2870 "
E	36 "	2½" x 5"	" 2175 "
F	36 "	2" x 4"	" 1480 "
G	36 "	"	" 785 "
H	36 "	"	" 145 "
504	"	"	1980 " tilpasses
75	x	Rawbolter 5/8" x 6"	nr. H3 Galv.
75	"	Firkantskiver 5/8"	"
110	"	Mutterskruer ¾" x 2"	K-80 "
75	"	Muttere ¾"	"
144	"	Låseskruer ½" x 5"	"
144	"	" ½" x 4"	"
72	"	" ½" x 3½"	"
216	"	" ½" x 3"	"

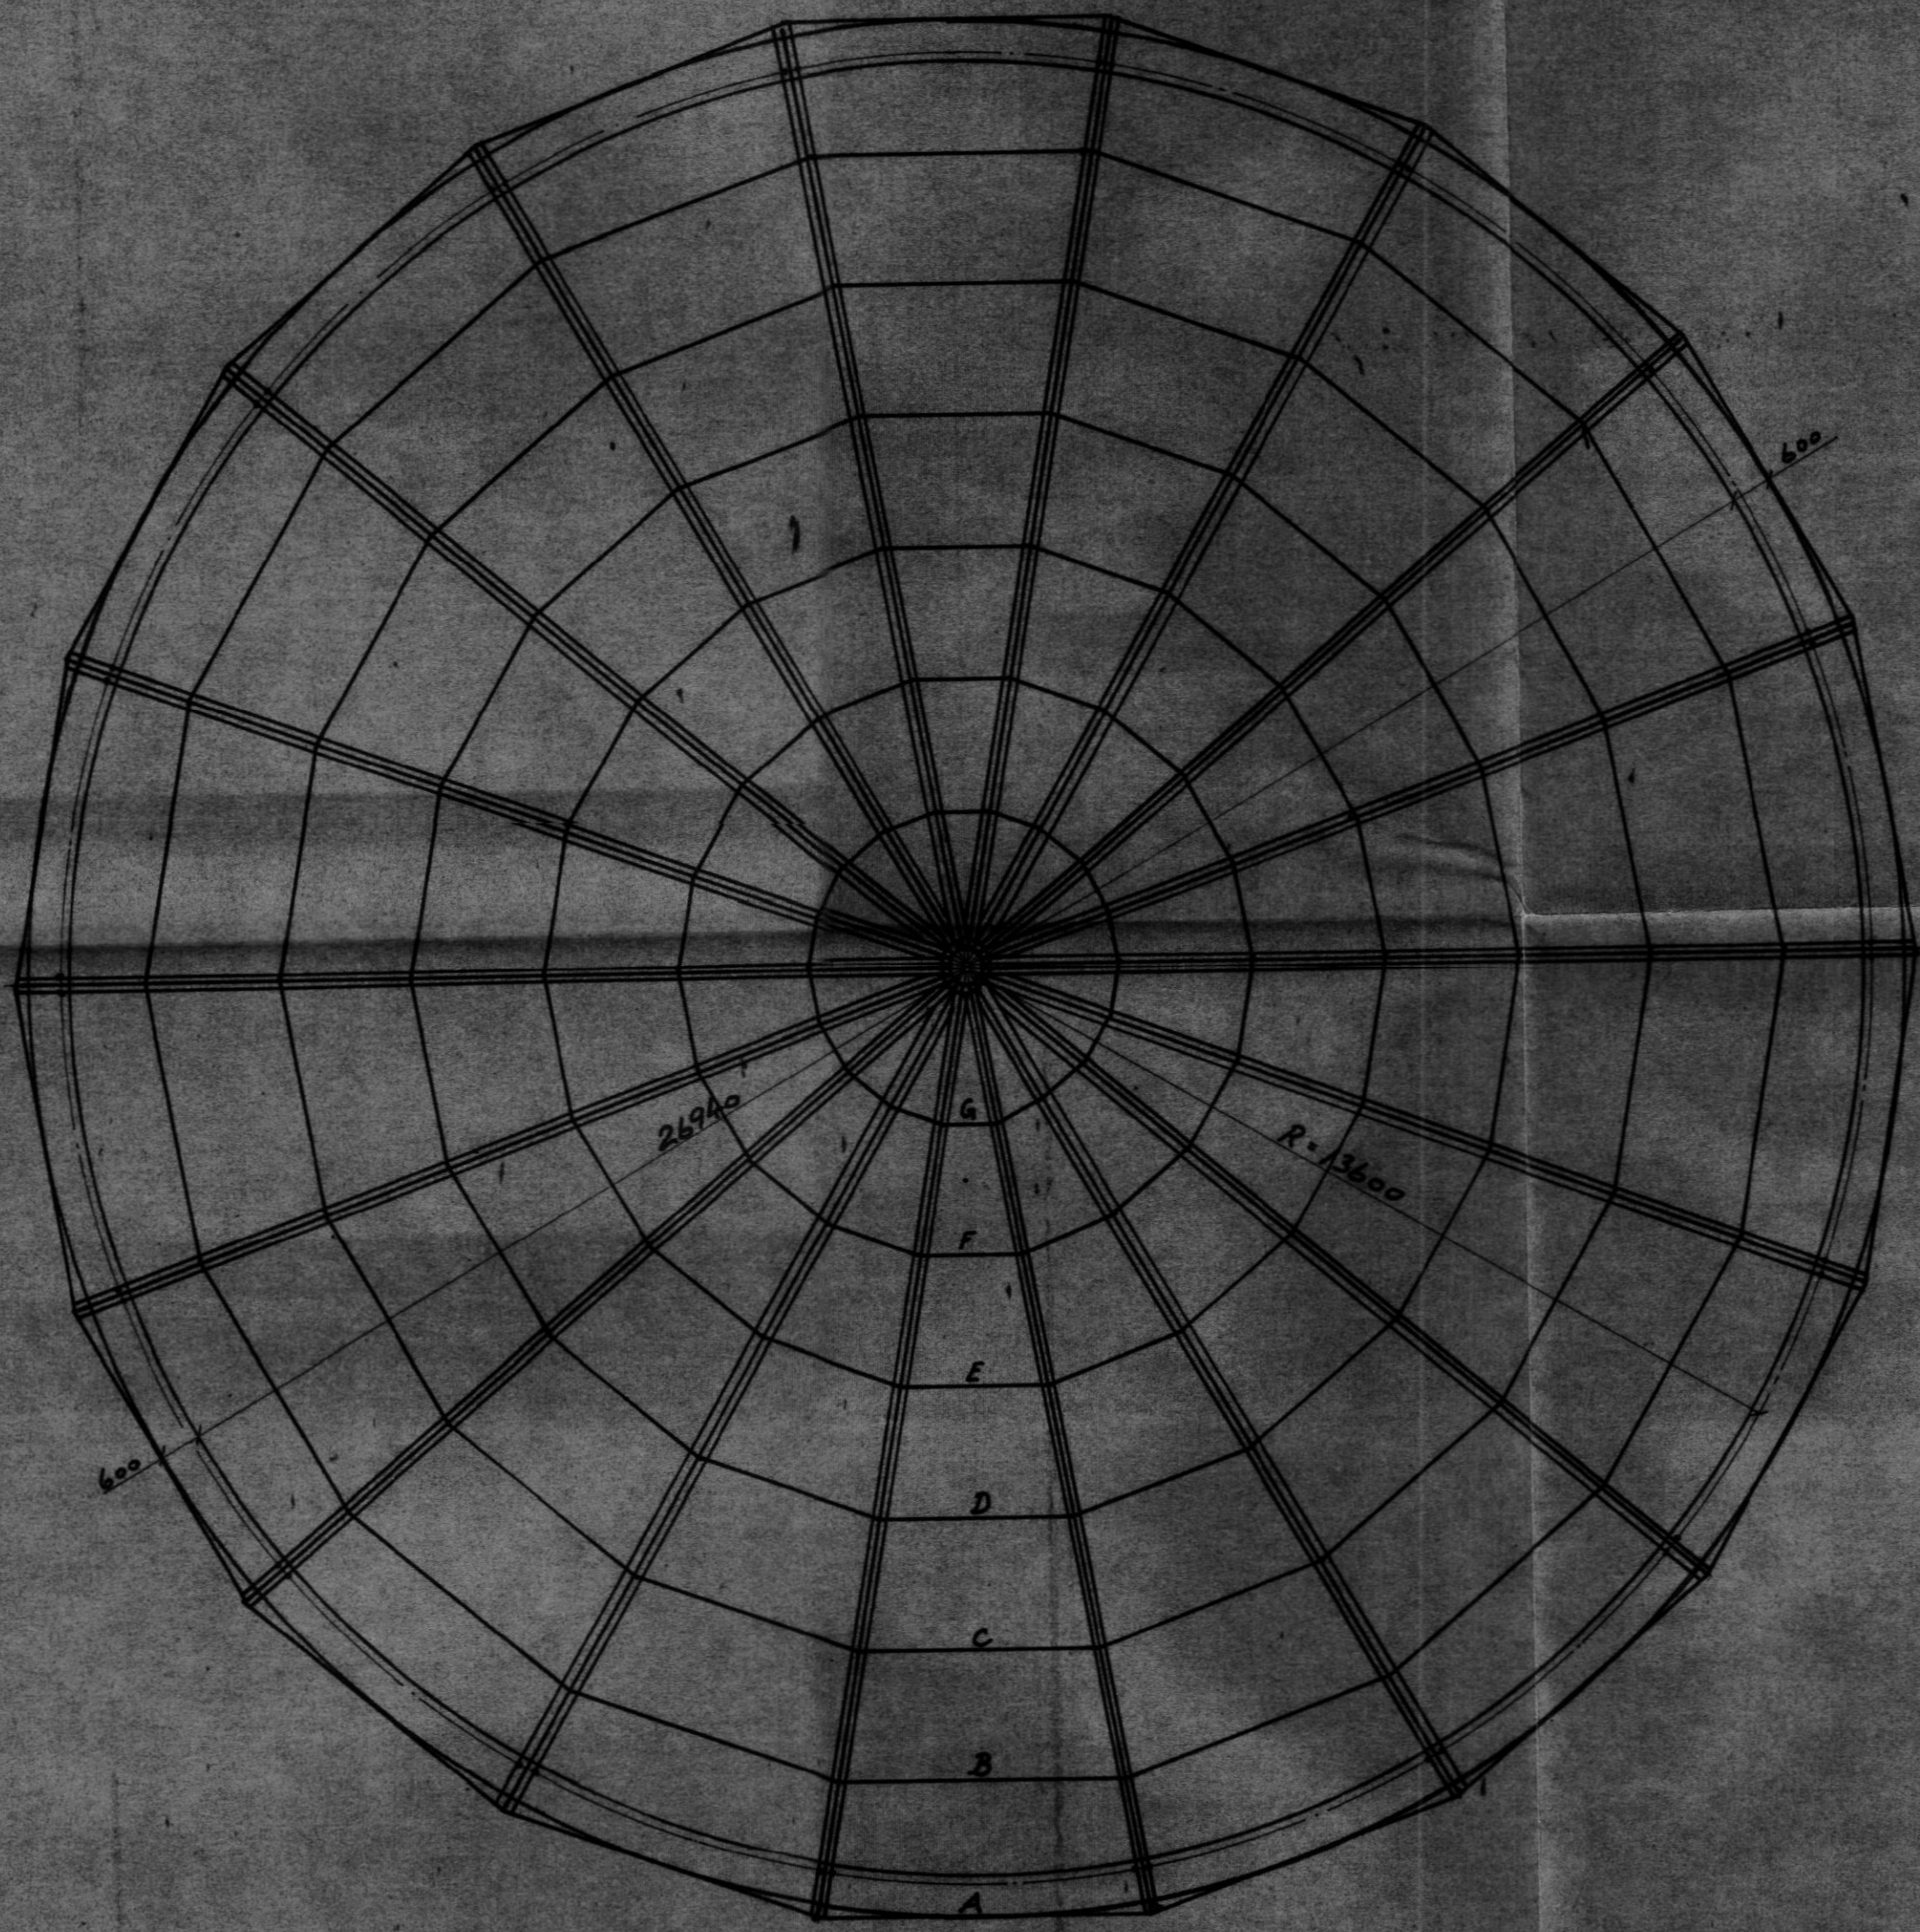

NØTTERØY KOMMUNE
 3/8-72
 620/72

NØTTERØY KOMMUNE Tak over vannbasseng Merkeplan	Mål	Tegn. P.K. 1/8 - 72
	1:100	A
MEÅ KONSTRUKSJONER	044-5	
P-044		