




Prinsippskisse nettverk

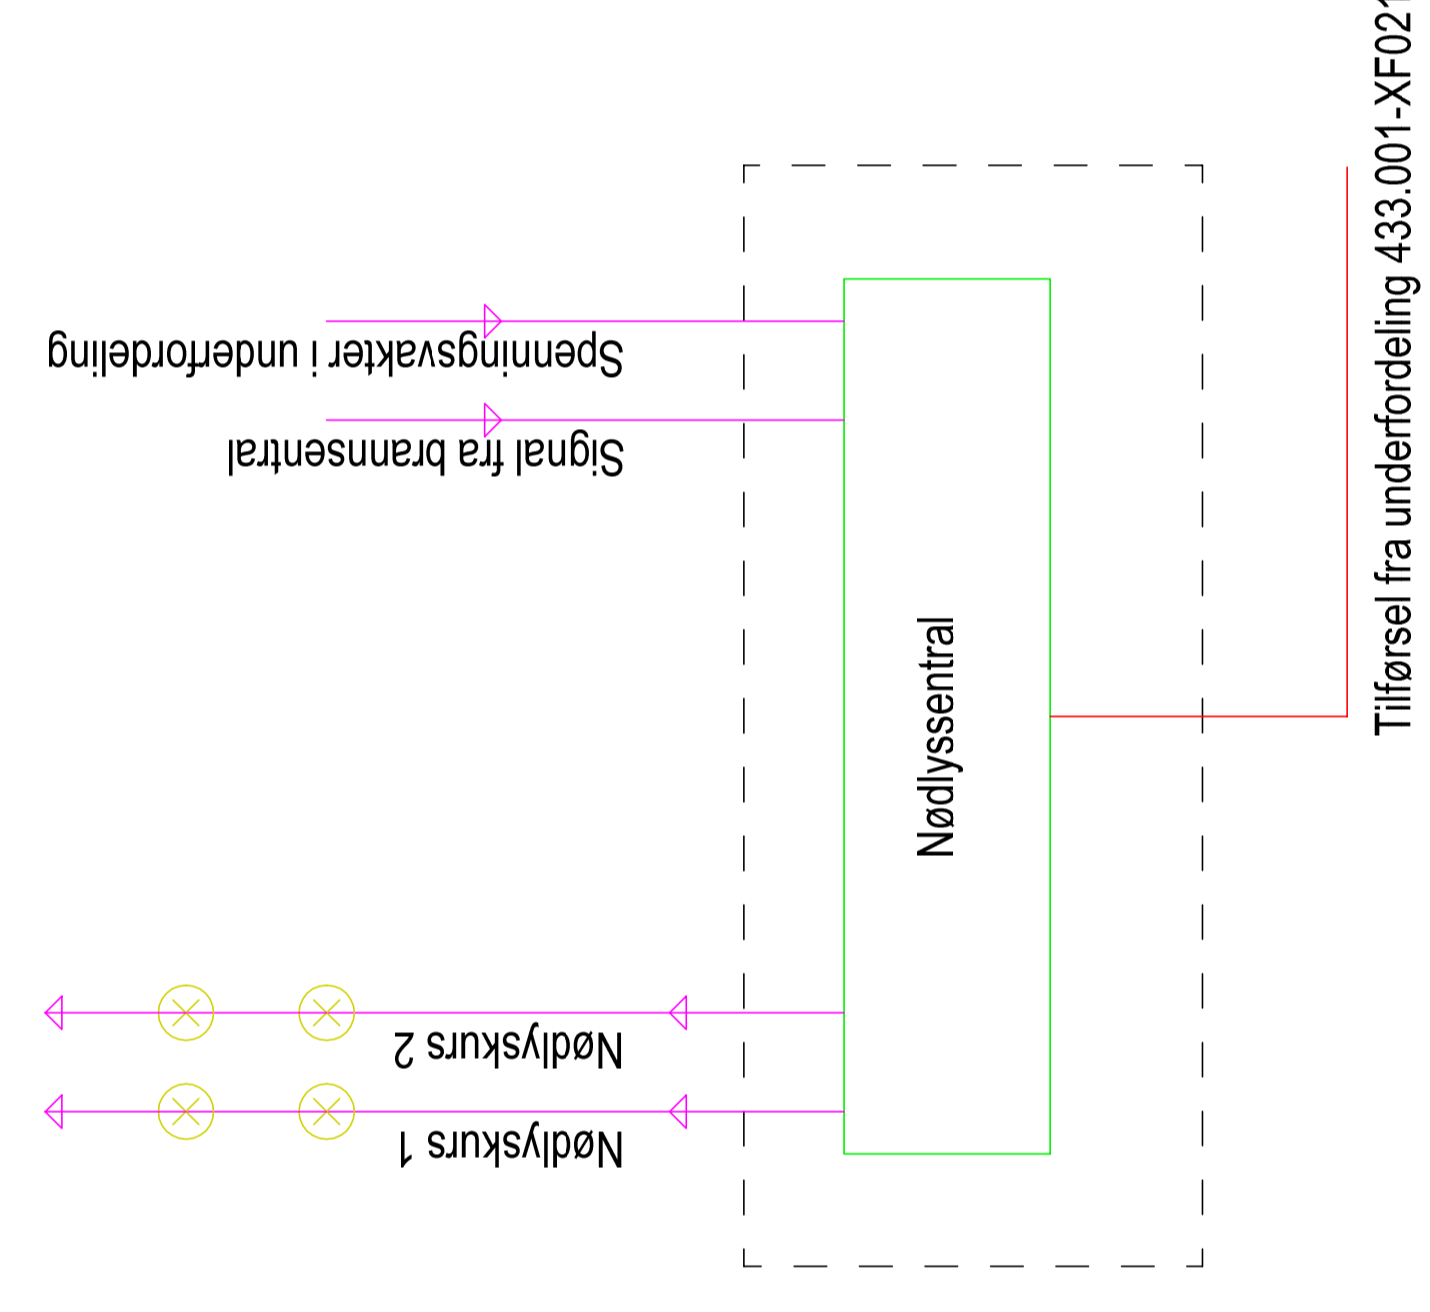


Prinsippskisse nøddlysanlegg

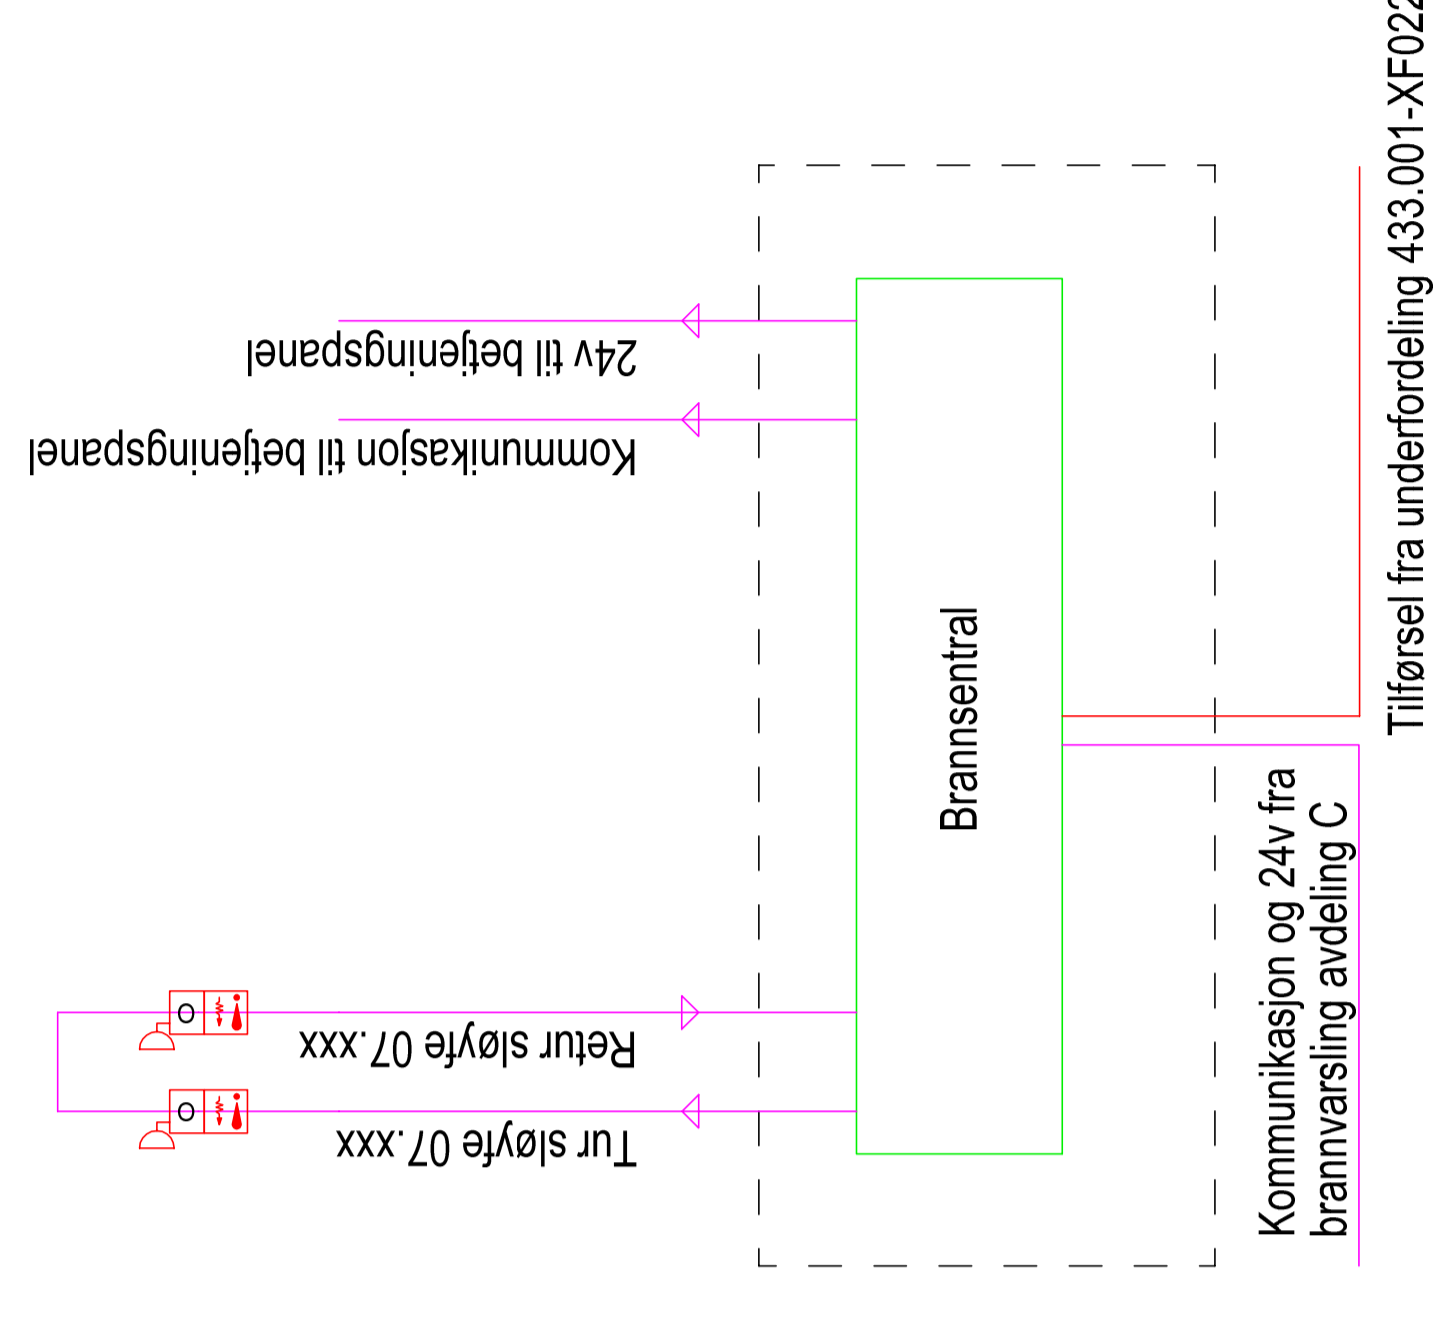

Prinsippskisse brannvarsling

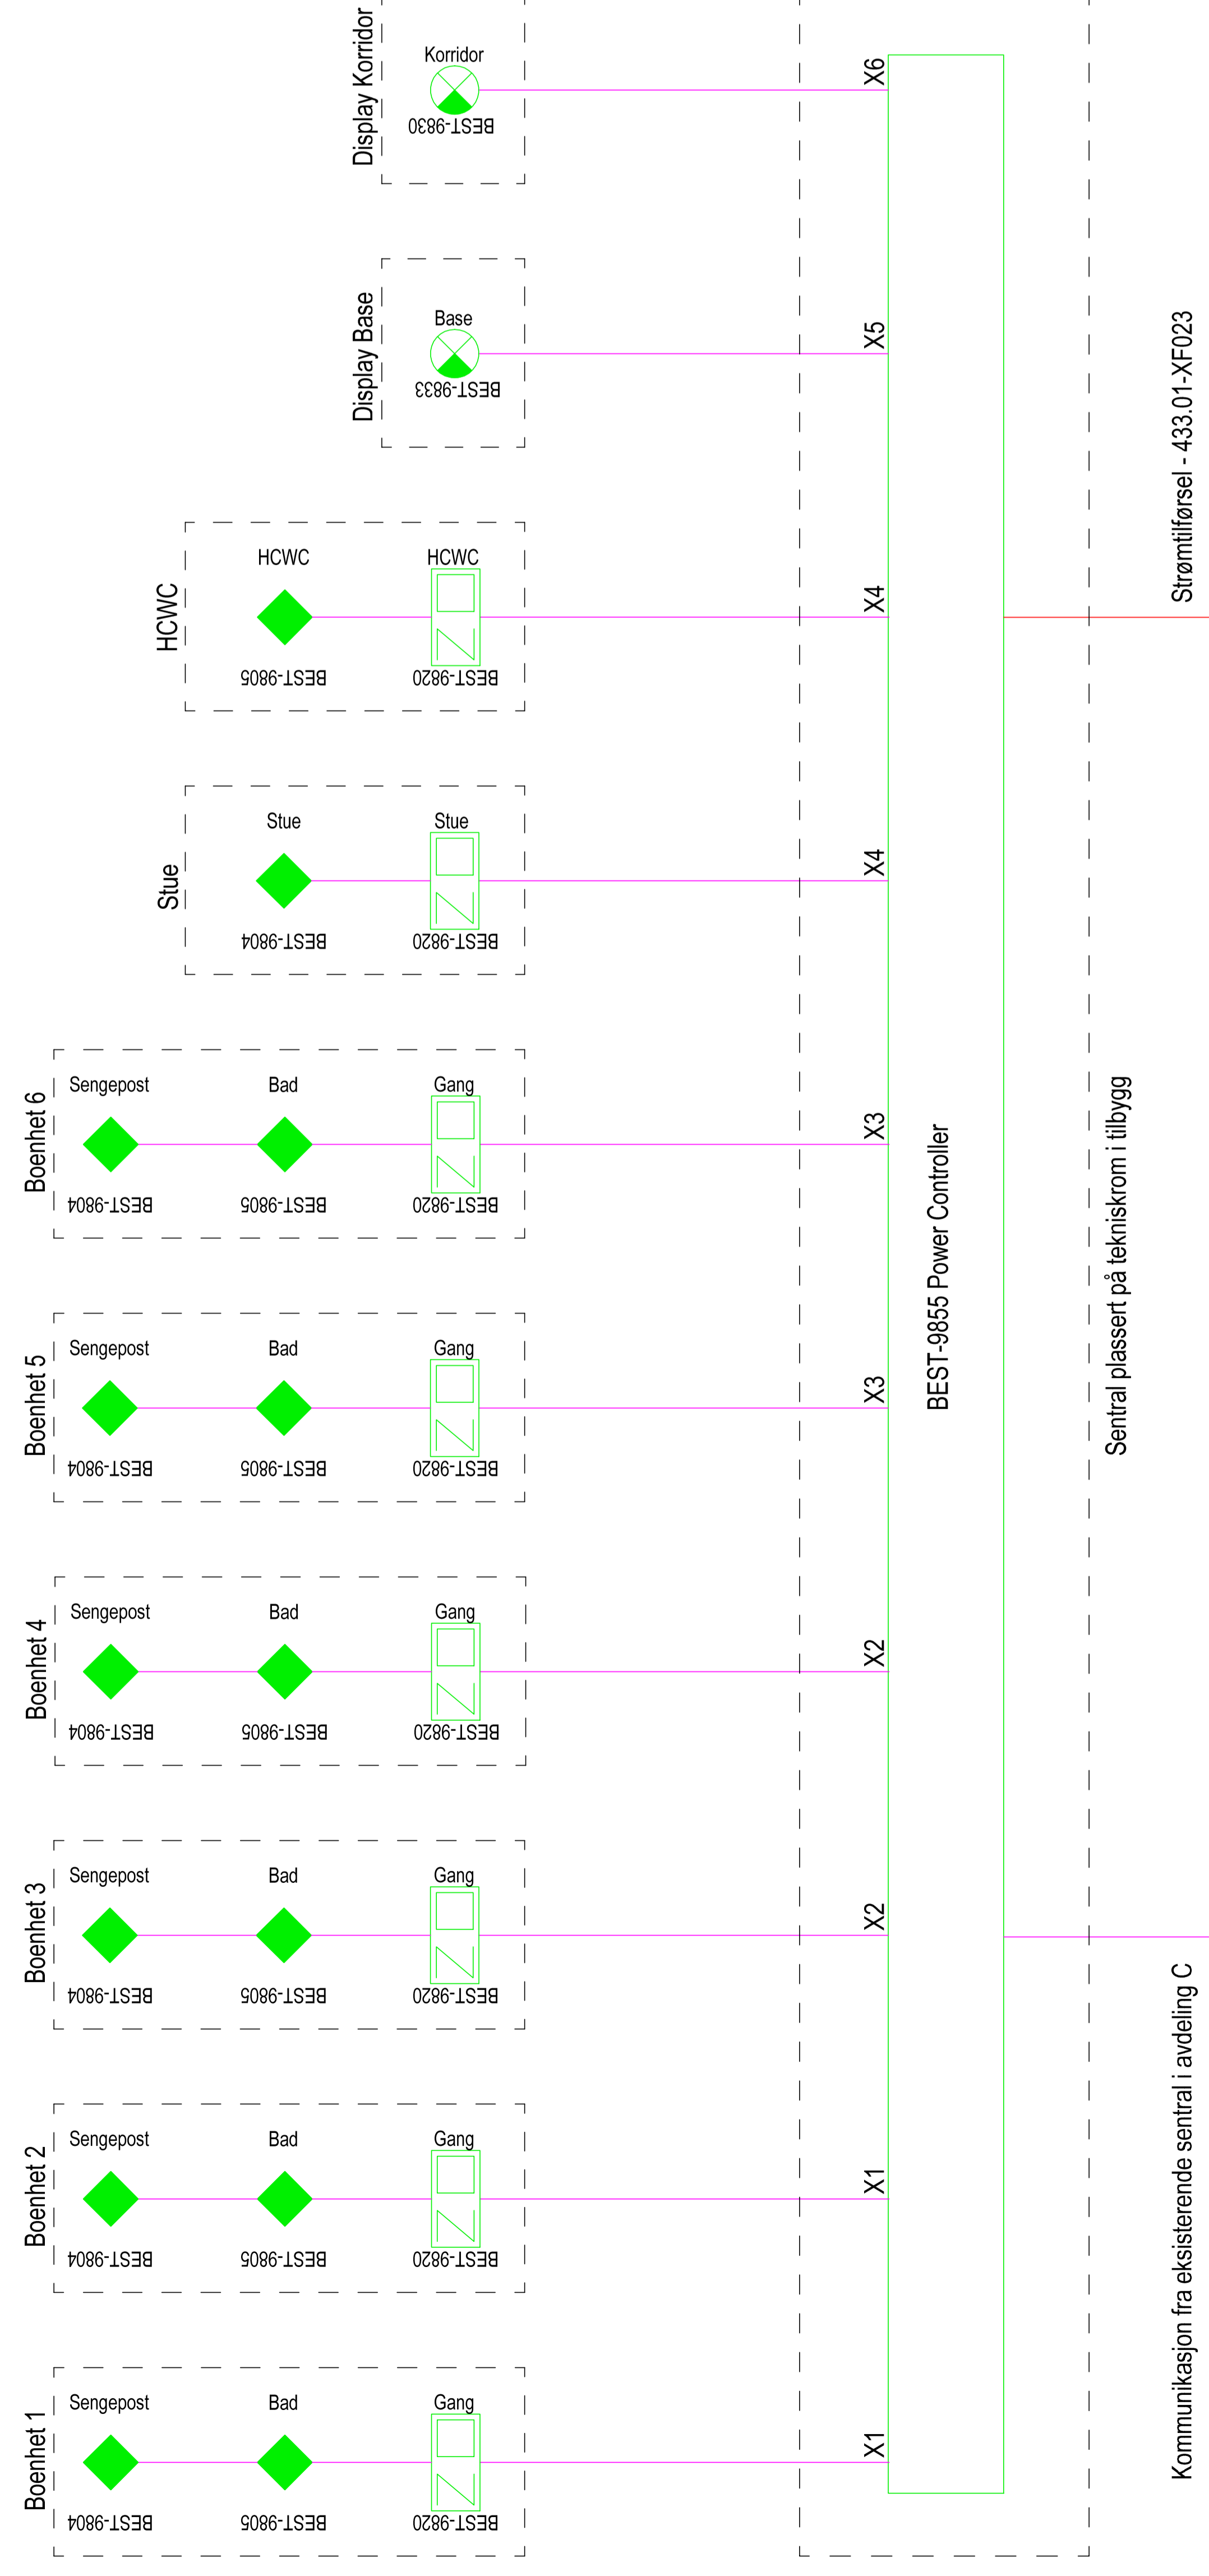

Prinsippskisse pasientsignalanlegg

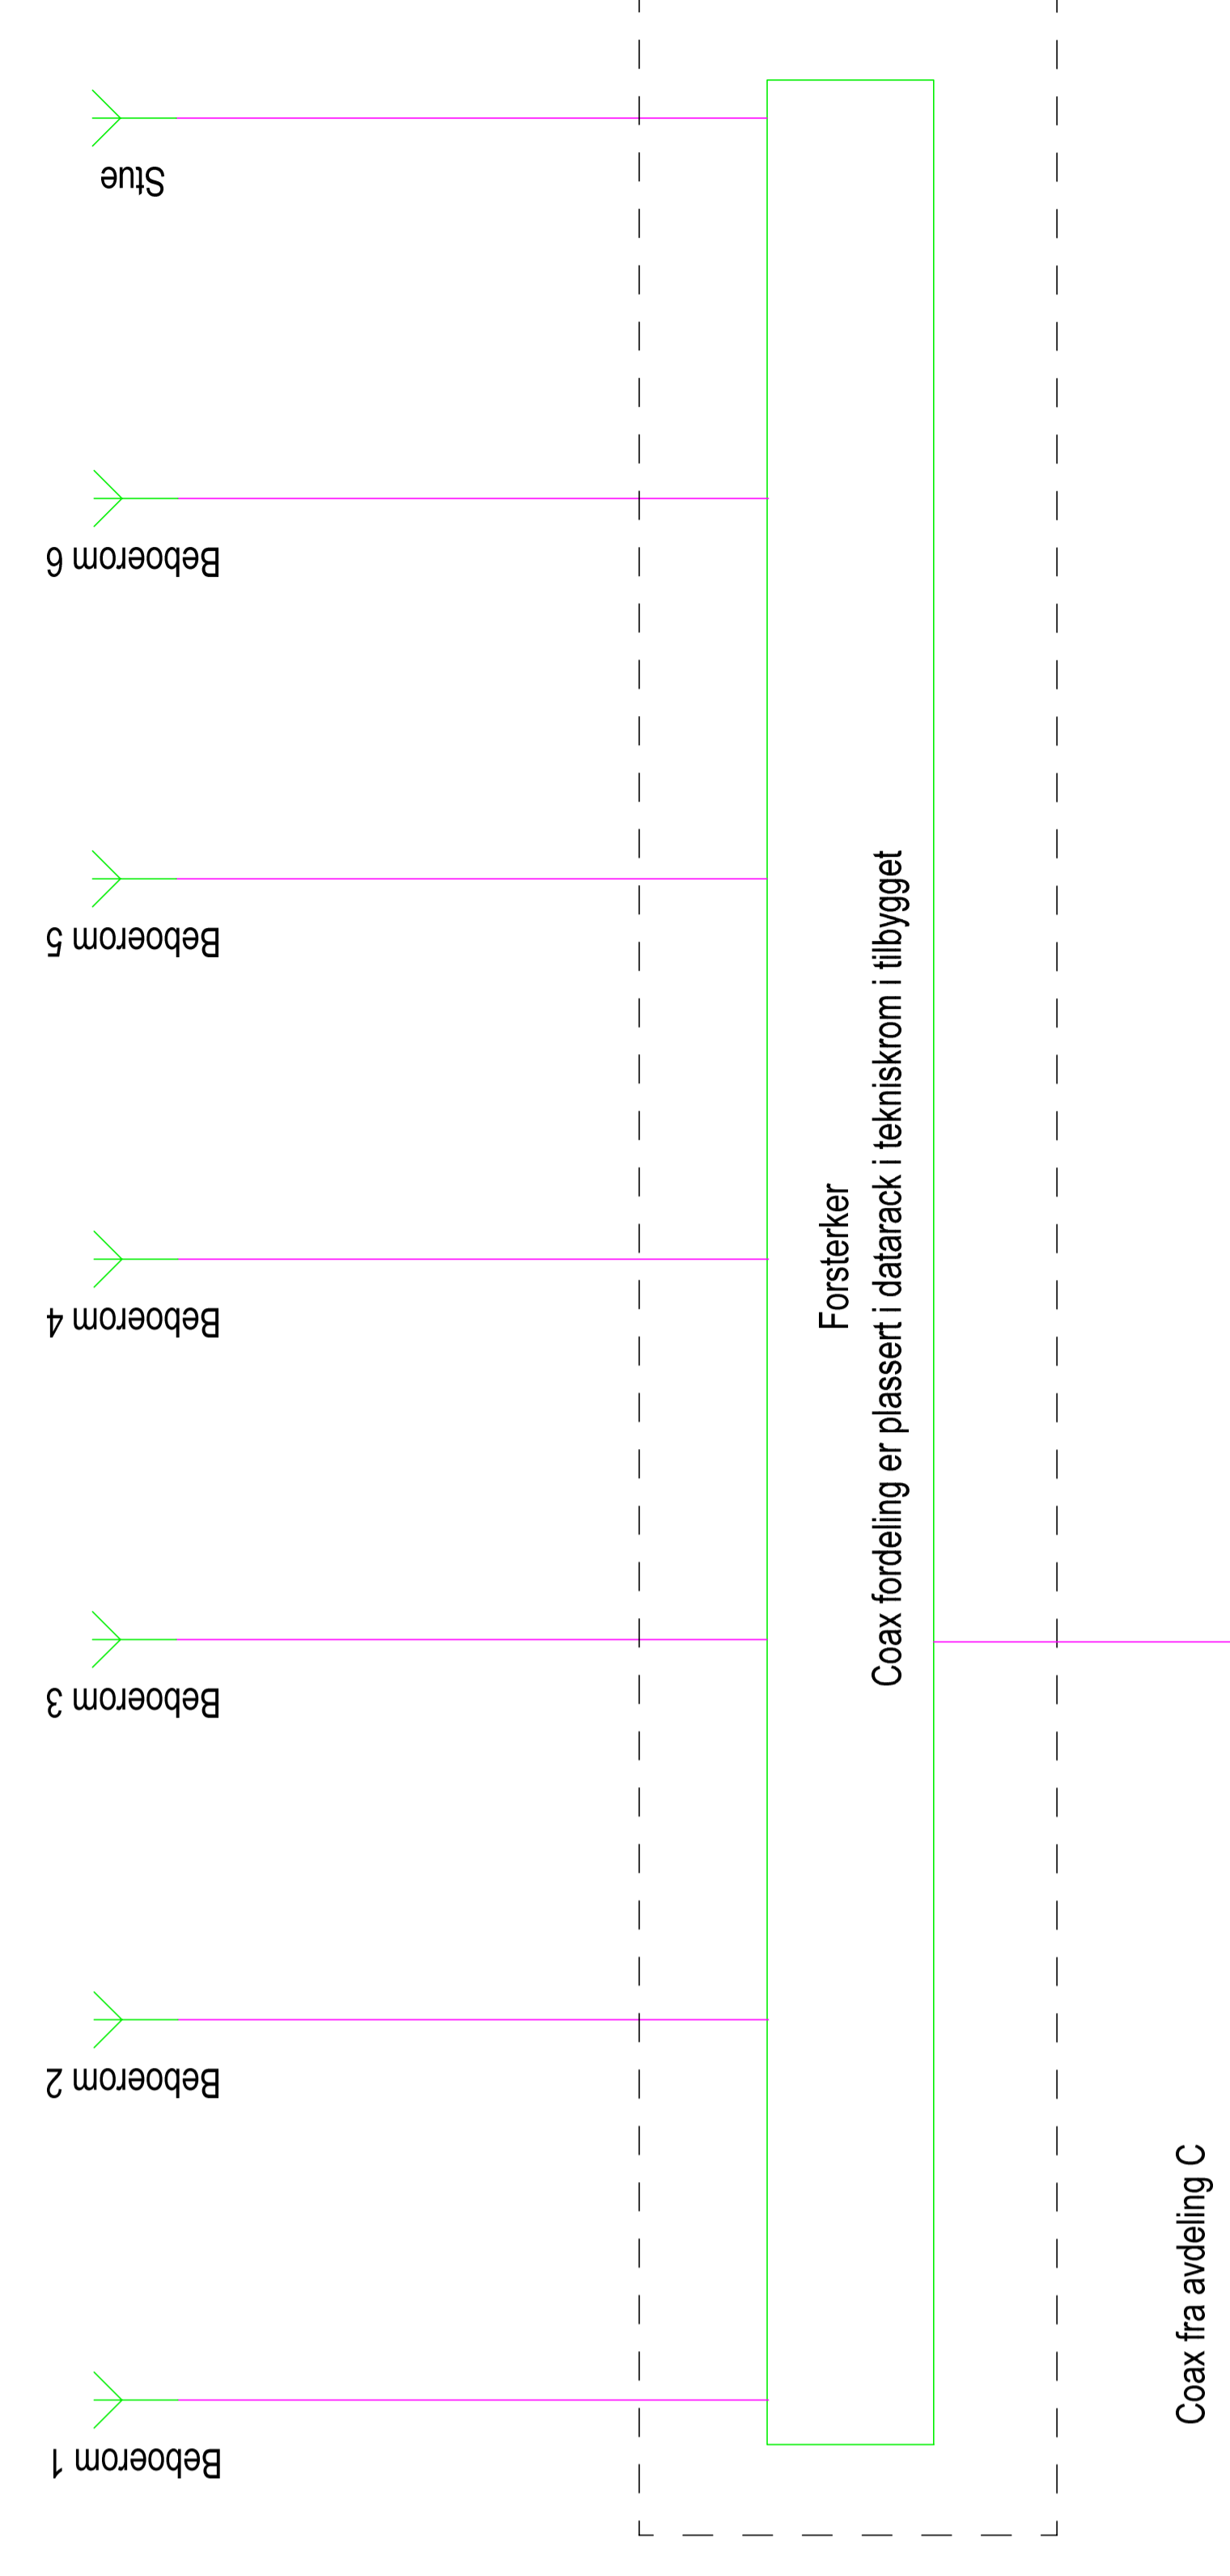

Prinsippskisse coaxanlegg

SIGN:	DATE:	05.11.2018	
GOBJEKT:	DATE:		
Prinsippskisse	MALESTOKK:	Fins6014	REV.
Svakstrømsanlegg	TEGN NR.:		
Finsal	ERSTATNING FOR:	ERSTATTET AV:	
HELVISNING	BEFEGNING	INFO:	