




AREA PLAN
MODULE A

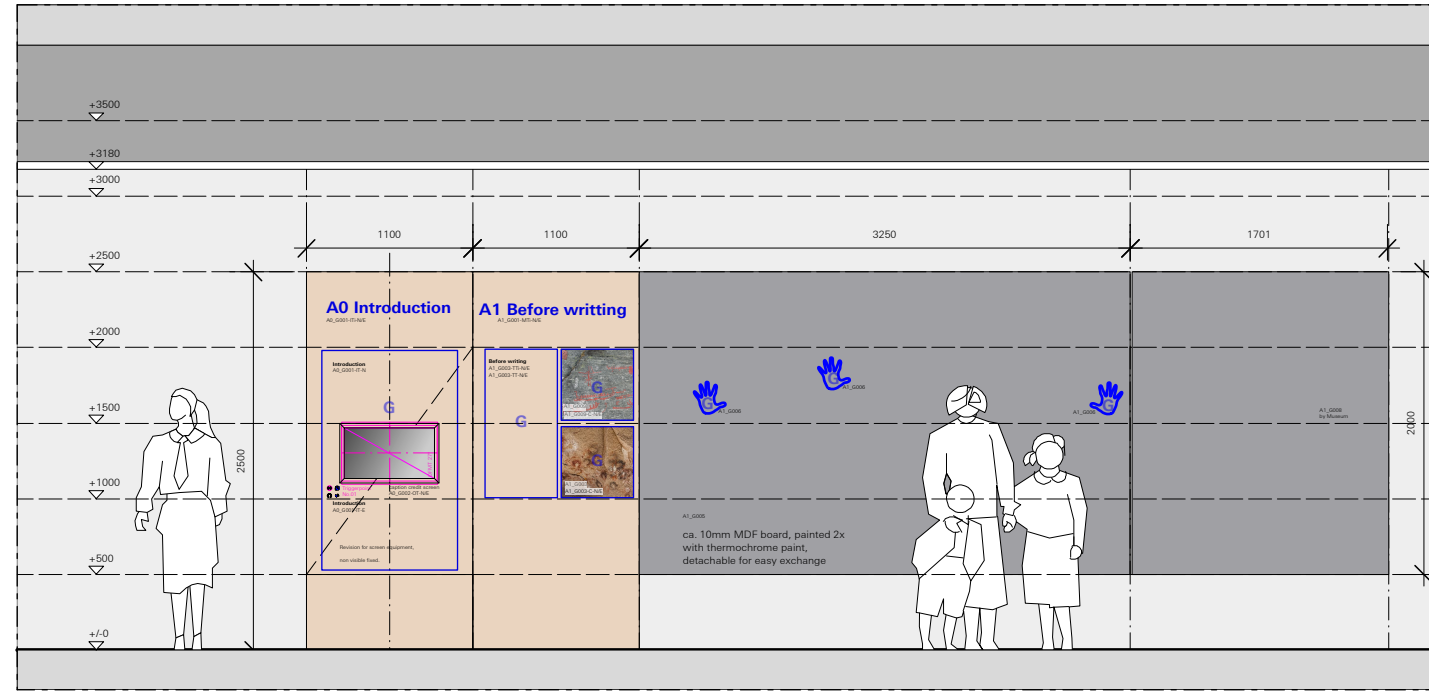

ELEVATION 1
MODULE A1: BEFORE WRITING
M 1:50
see plan: NGM-ATB_D_1.2.1.0_01
see plan: NGM-ATB_D_1.2.1.0_02

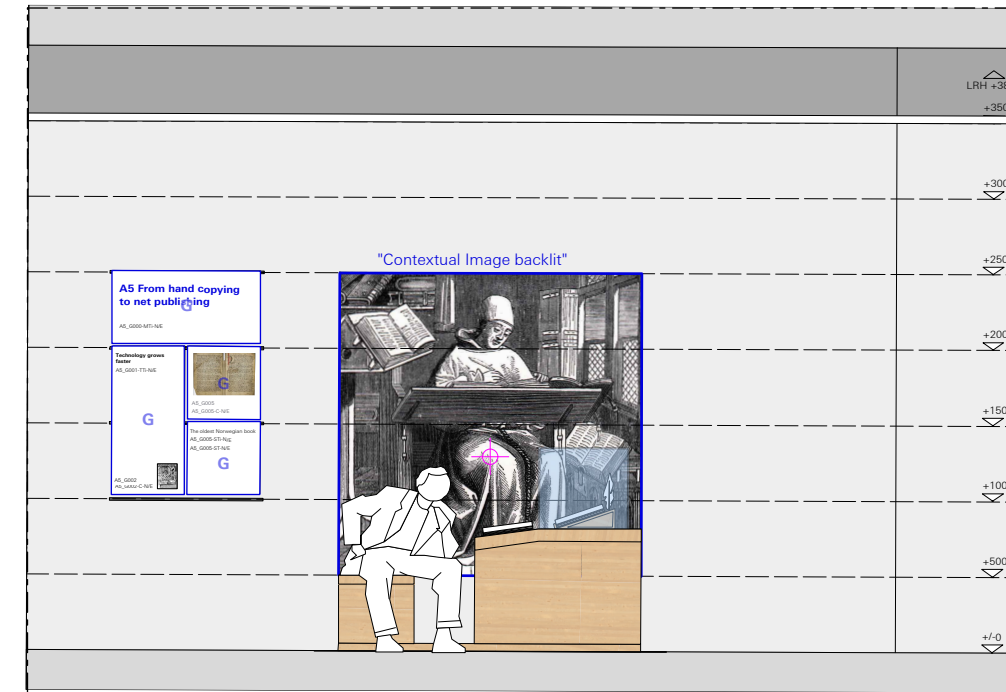

ELEVATION 3
MODULE A5: WRITING CULTURE
M 1:50
see plan: NGM-ATB_D_1.2.3.0_01
see plan: NGM-ATB_D_1.2.3.0_02

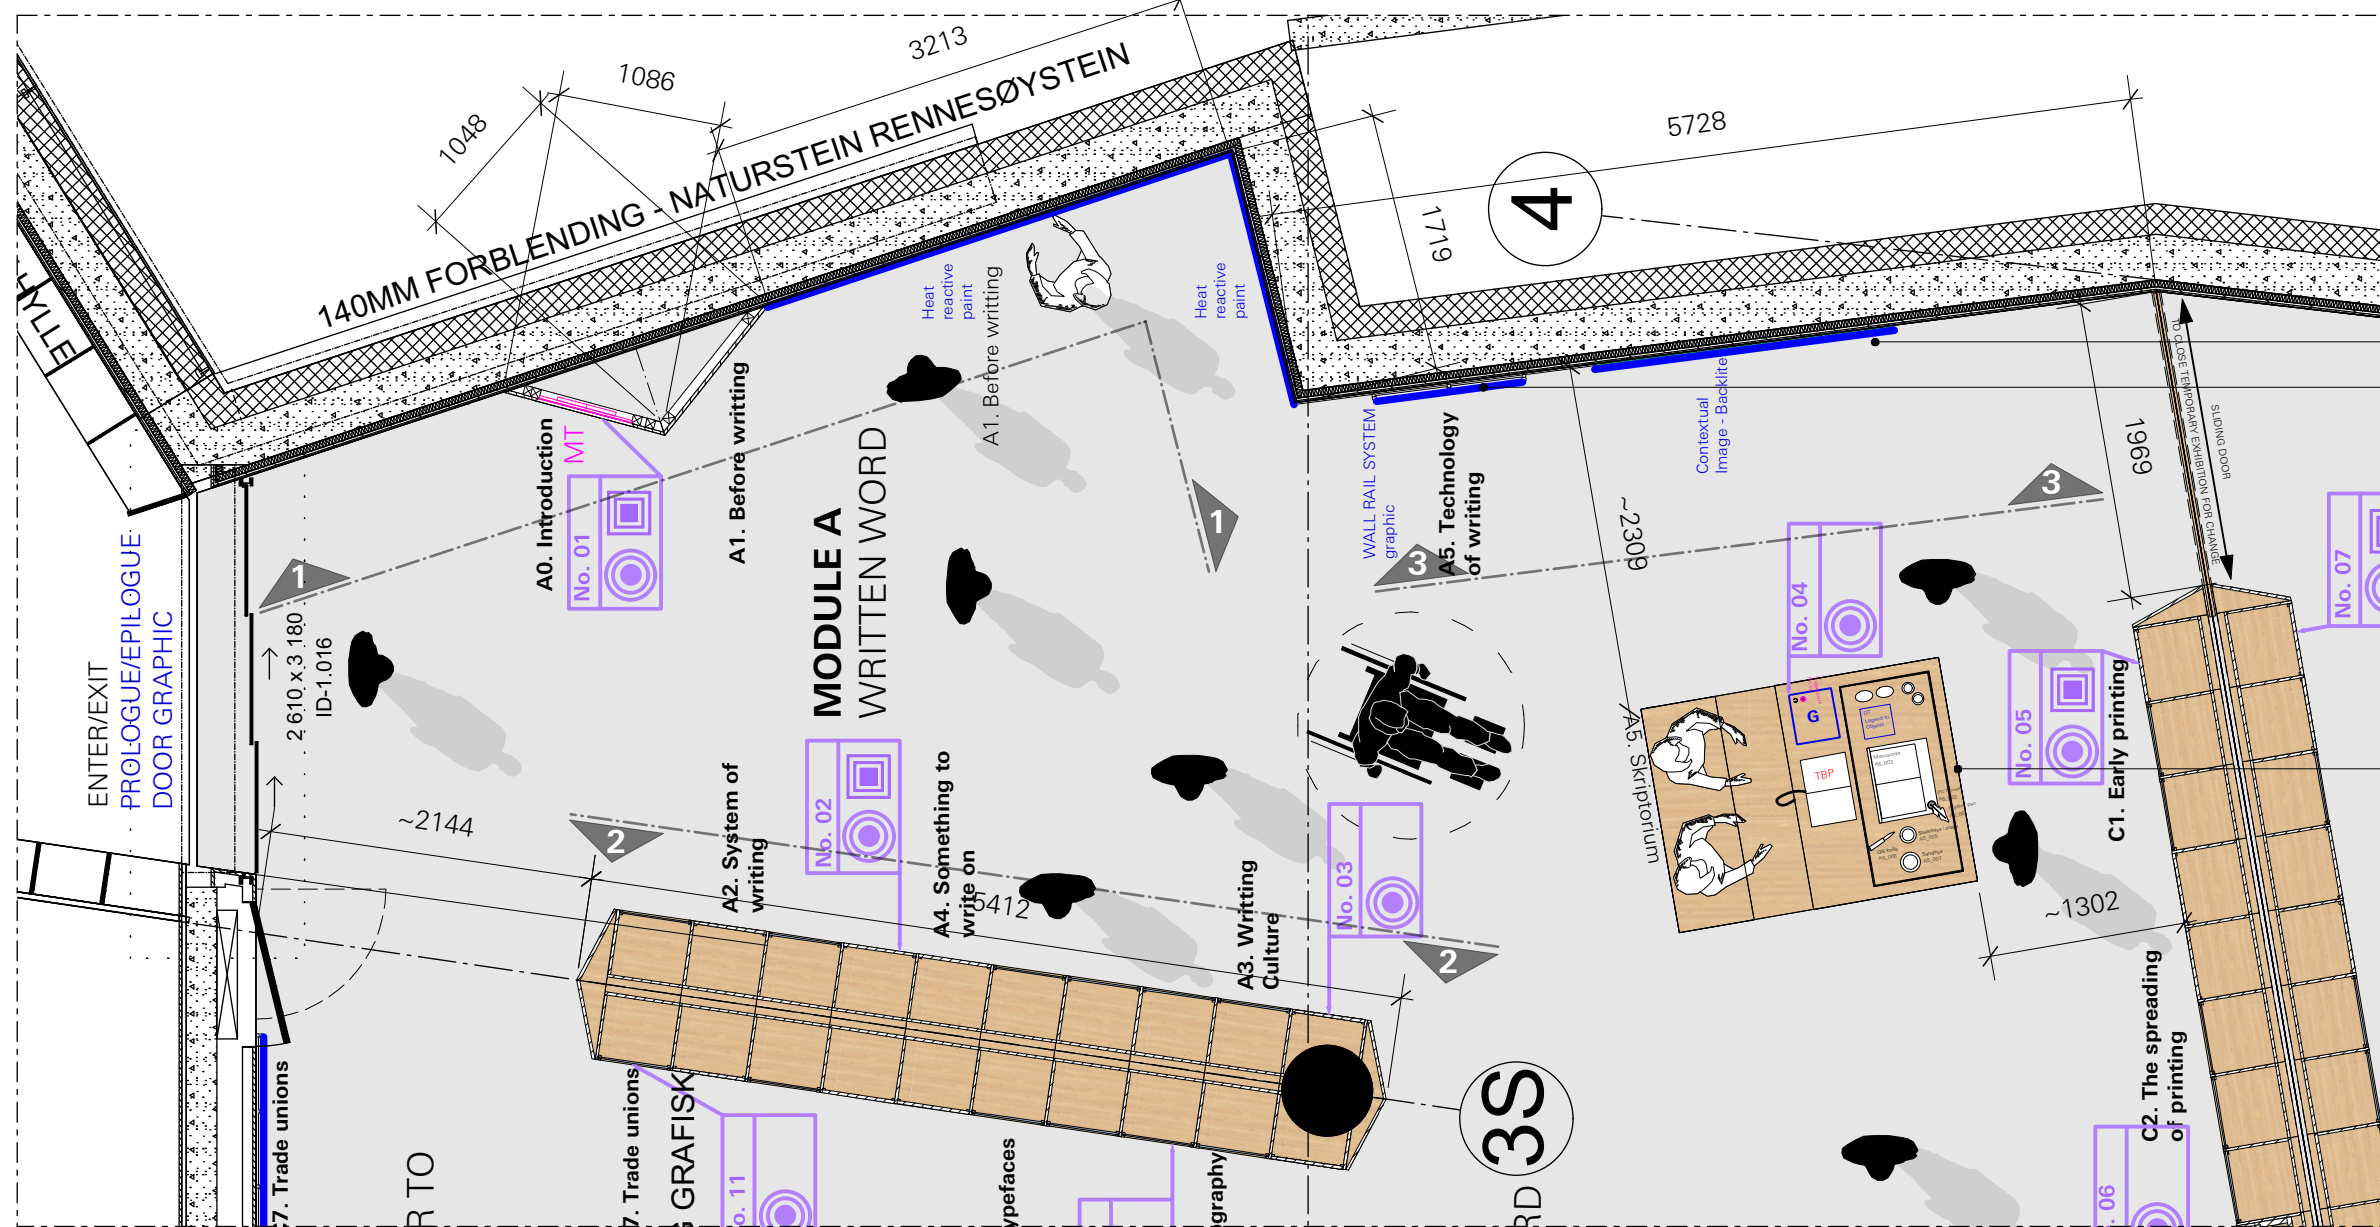


FLOORPLAN
MODULE A
M 1:50

Contextual Image
see plan: NGM-ATB_D_1.2.3.0_01

Wall Rail System
see plan: NGM-ATB_D_1.0.1.0_05

Skriptorium
see plan: NGM-ATB_D_1.2.3.0_02

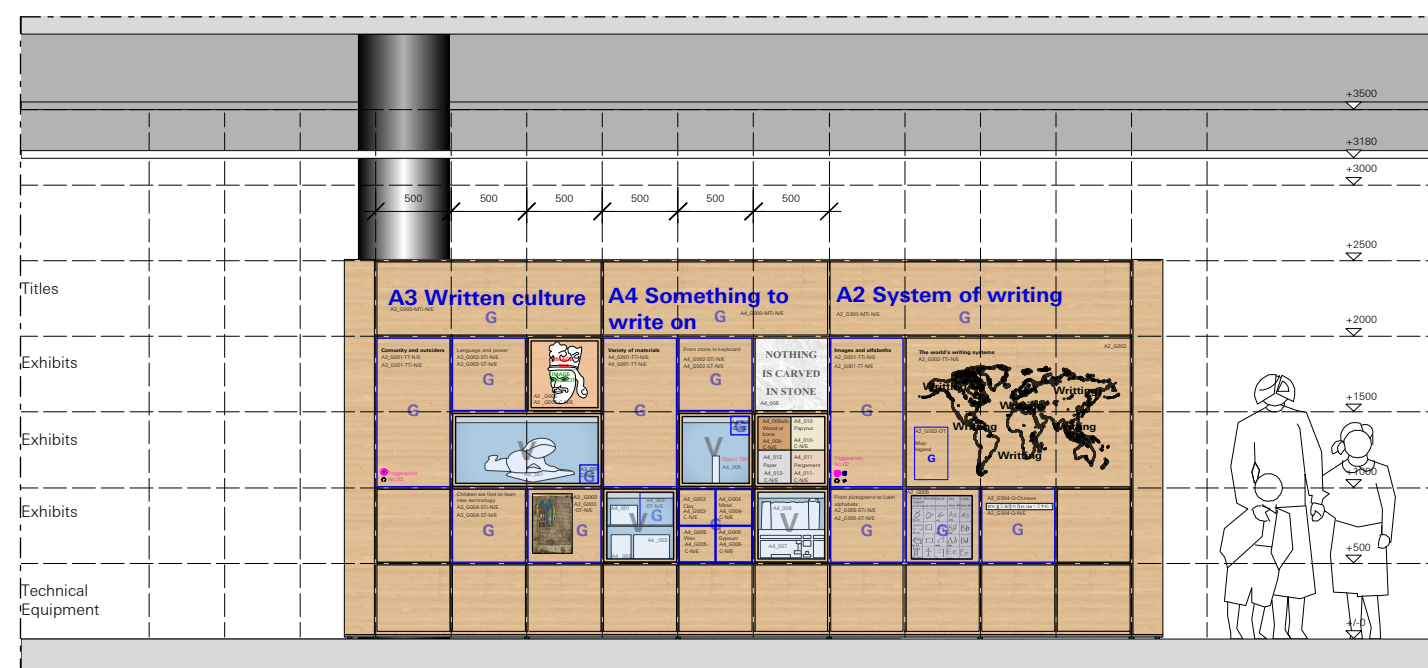

ELEVATION 2
MODULE A2, A4, A3
M 1:50
see plan: NGM-ATB_D_1.0.1.0_04

LEGEND

SPECIALISTS

- M **MEDIEN**
- G **GRAPHIC**
- L **LIGHT**
- TGA **BUILDING TECHNOLOGY**
- EXHIBITION ATB**



RELEASED

All measurements have to be revised carefully by the contractor/executor and compared with on-site situations. Differences concerning measurements or planning / stock have to be conveyed immediately to the designer. Details and drawings are only valid with annotation of approval by the designer.



NORWEGIAN PRINTING MUSEUM
STAVANGER

KEY PLAN

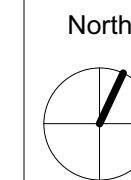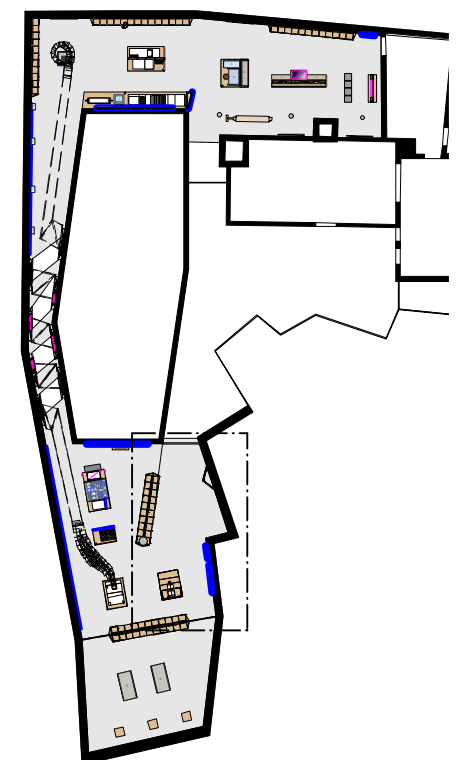

AREA PLAN
MODULE A - WRITTEN WORD

client **Museum Stavanger**
Øvre Strandgate 88
4005 Stavanger | Norwegian
T. +47 40 60 17 01
www.museumstavanger.no
bitten.bakke@museumstavanger.no

planner exhibition scenography **ATELIER BRÜCKNER GMBH**
Krefelder Strasse 32
70376 Stuttgart | Germany
T. +49 711 5000 77 116
F. +49 711 5000 77 22
ngm@atelier-brueckner.com

papersize	scale	unit	sign
DIN A2	1:50	mm	sm

filename
NGM-ATB_D_1.2.0.0_01

date	code	planningphase
13.09.2019	NGM-ATB	LPH 4 - DD

type	hierarchy	no.	index
D	1.2.0.0	01	00