




**AREA PLAN**  
MODULE C

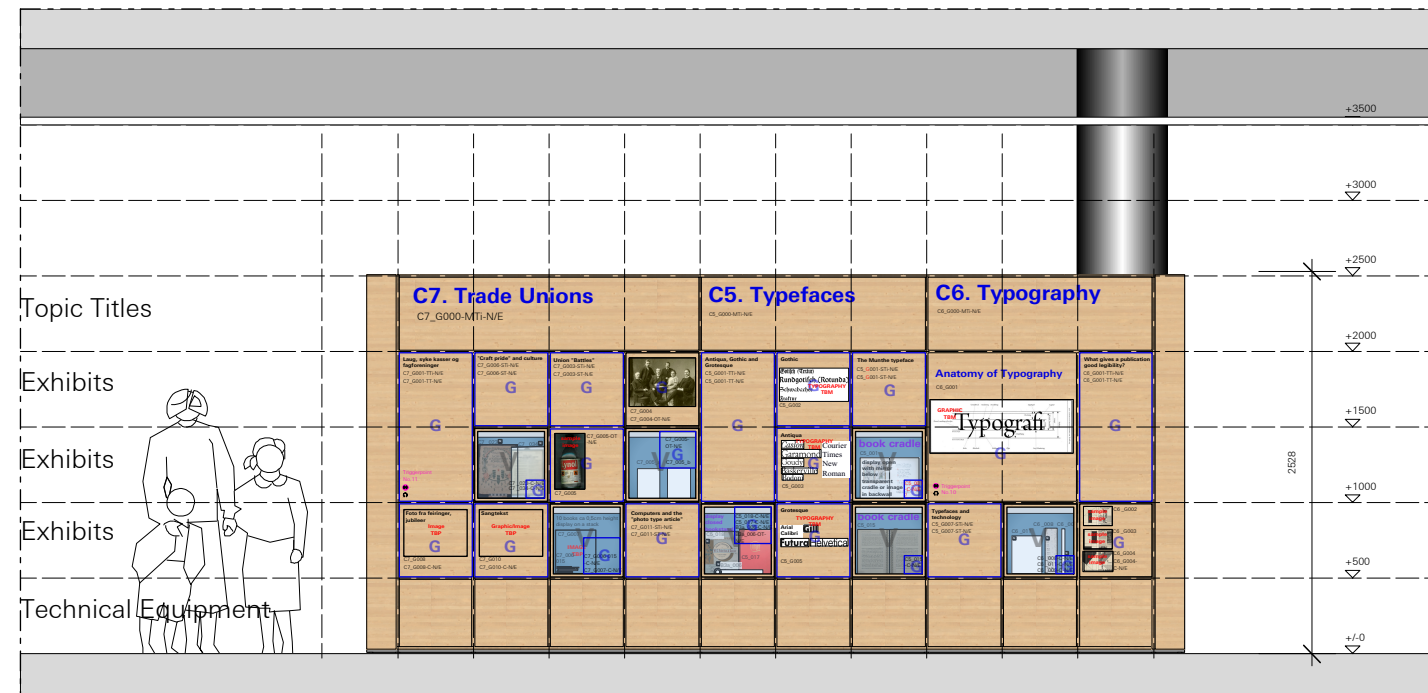


**ELEVATION 2**  
MODULE C7, C6, C5  
M 1:50  
see plan: NGM-ATB\_D\_1.0.1.0\_04

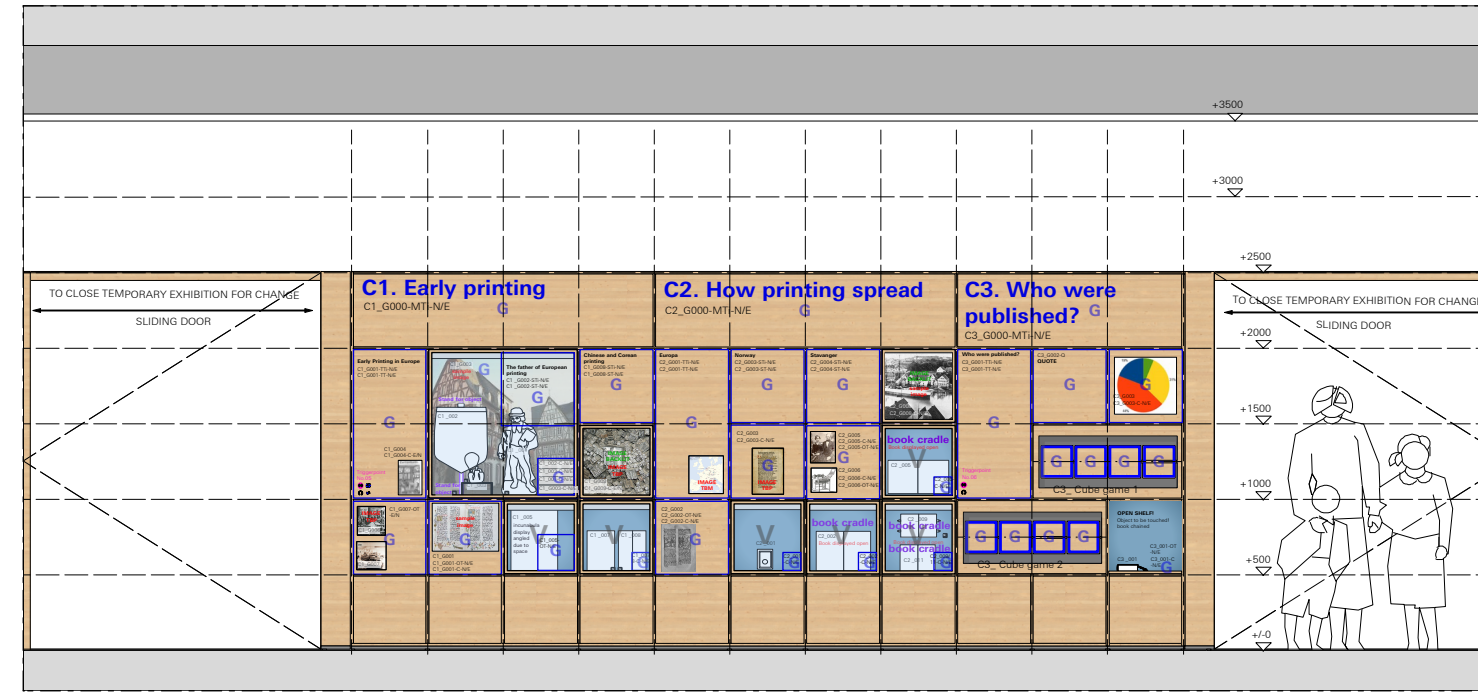

**ELEVATION 1**  
MODULE C1, C2, C3  
M 1:50  
see plan: NGM-ATB\_D\_1.0.1.0\_04

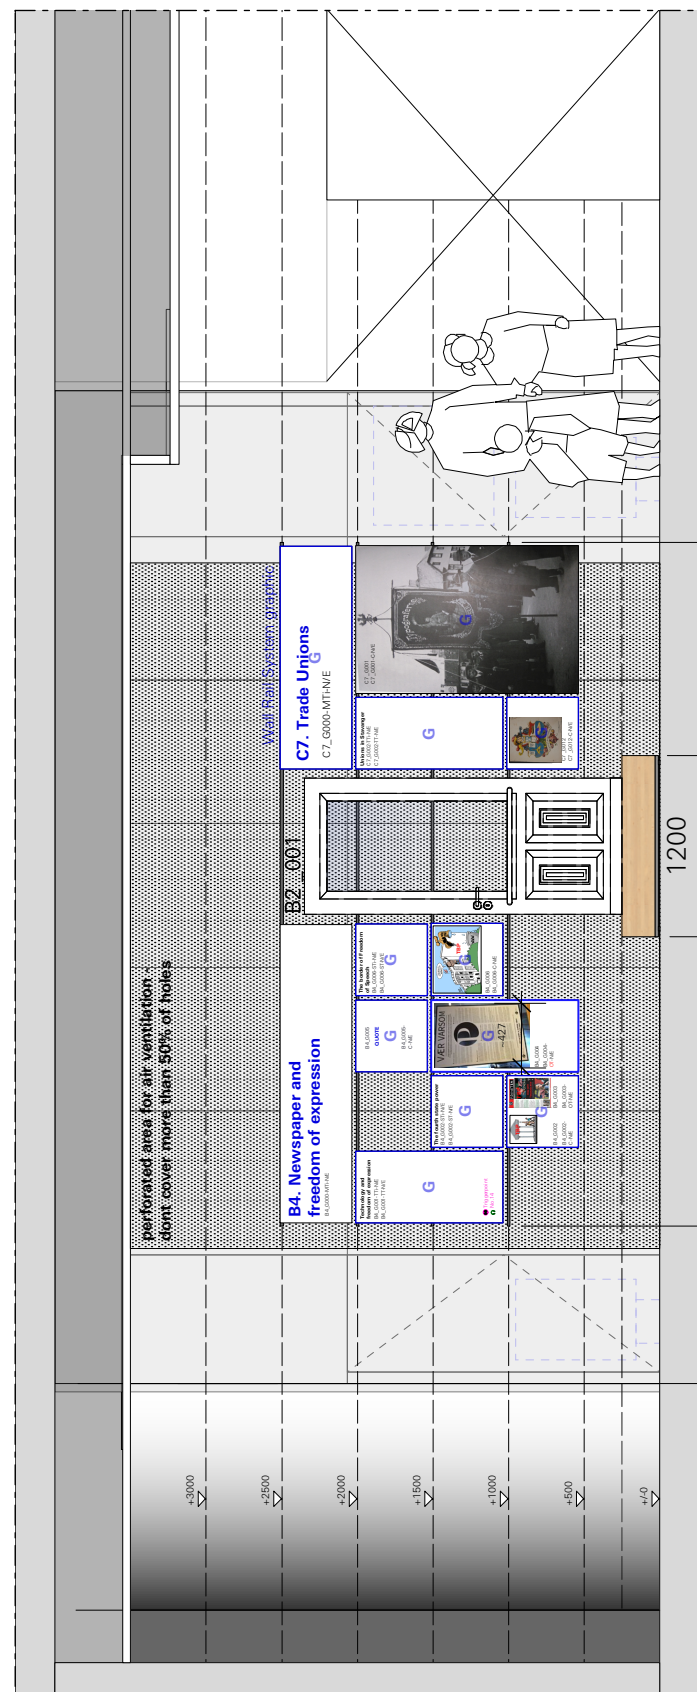

**ELEVATION 3**  
MODULE C7, B3a  
M 1:50  
see plan:  
NGM-ATB\_D\_1.0.1.0\_05

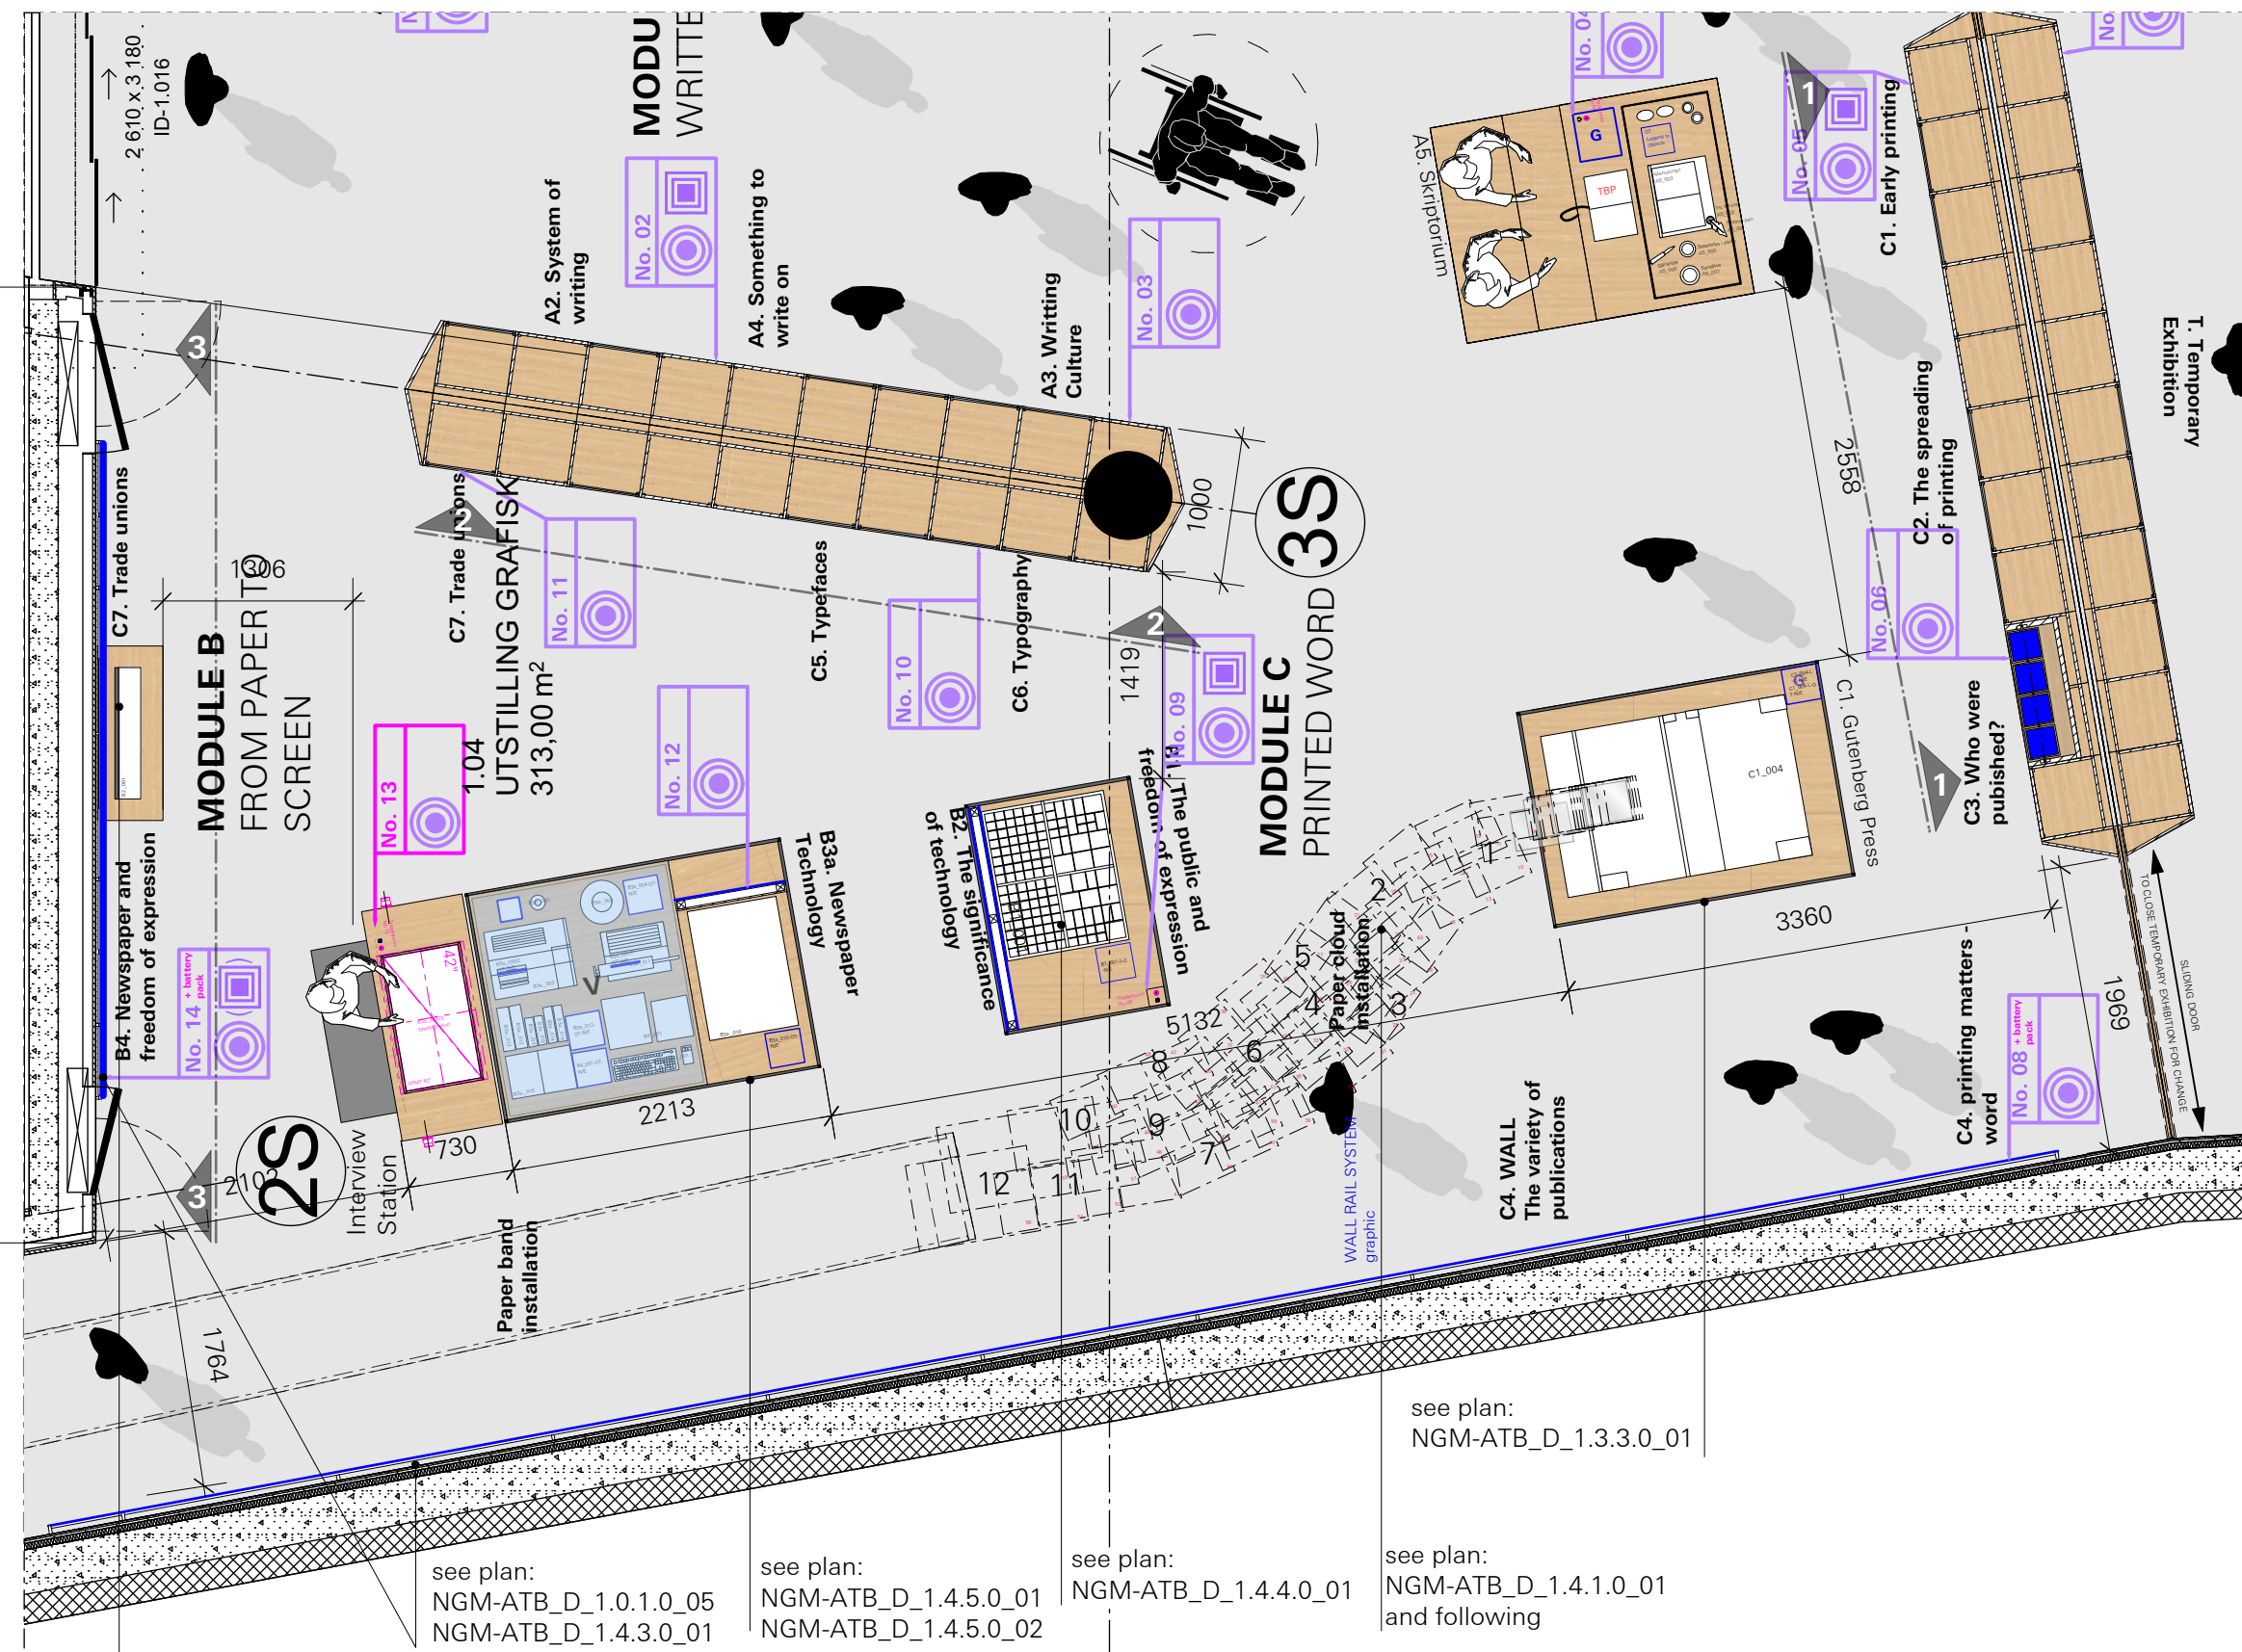

**FLOORPLAN**  
MODULE A  
M 1:50

see plan:  
NGM-ATB\_D\_1.3.4.0\_02

see plan:  
NGM-ATB\_D\_1.0.1.0\_05  
NGM-ATB\_D\_1.4.3.0\_01  
and following

see plan:  
NGM-ATB\_D\_1.4.5.0\_01  
NGM-ATB\_D\_1.4.5.0\_02

see plan:  
NGM-ATB\_D\_1.4.4.0\_01

see plan:  
NGM-ATB\_D\_1.3.3.0\_01

see plan:  
NGM-ATB\_D\_1.4.1.0\_01  
and following

**ATELIER BRÜCKNER**  
ARCHITECTURE  
EXHIBITIONS  
SCENOGRAPHY

**LEGEND**

**SPECIALISTS**

M	MEDIEN
G	GRAPHIC
L	LIGHT
TGA	BUILDING TECHNOLOGY
	EXHIBITION ATB


**RELEASED**

All measurements have to be revised carefully by the contractor/executor and compared with on-site situations. Differences concerning measurements or planning / stock have to be conveyed immediately to the designer. Details and drawings are only valid with annotation of approval by the designer.

**MUST**  
MUSEUM STAVANGER

**NORWEGIAN PRINTING MUSEUM**  
STAVANGER

**KEY PLAN**

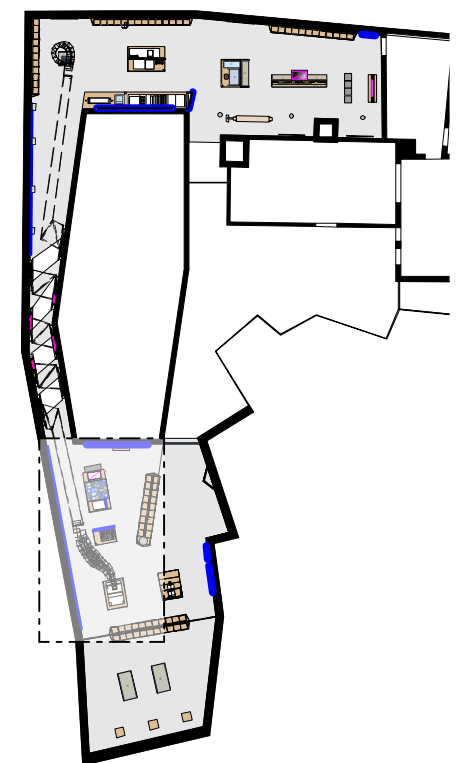

**AREA PLAN**

MODULE C - PRINTED WORD + B PAPER TO SCREEN

**client** **Museum Stavanger**  
Øvre Strandgate 88  
4005 Stavanger I Norwegian  
T. +47 40 60 17 01  
www.museumstavanger.no  
bitten.bakke@museumstavanger.no

**planner exhibition scenography** **ATELIER BRÜCKNER GMBH**  
Krefelder Strasse 32  
70376 Stuttgart I Germany  
T. +49 711 5000 77 116  
F. +49 711 5000 77 22  
ngm@atelier-brueckner.com

papersize	scale	unit	sign
<b>DIN A2</b>	<b>1:50</b>	<b>mm</b>	<b>sm</b>

filename  
**NGM-ATB\_D\_1.3.0.0\_01**

date	code	planningphase
<b>13.09.2019</b>	<b>NGM-ATB</b>	<b>LPH 4 - DD</b>

type	hierarchy	no.	index
<b>D</b>	<b>1.3.0.0</b>	<b>01</b>	<b>00</b>