



AREA PLAN
MODULE C4

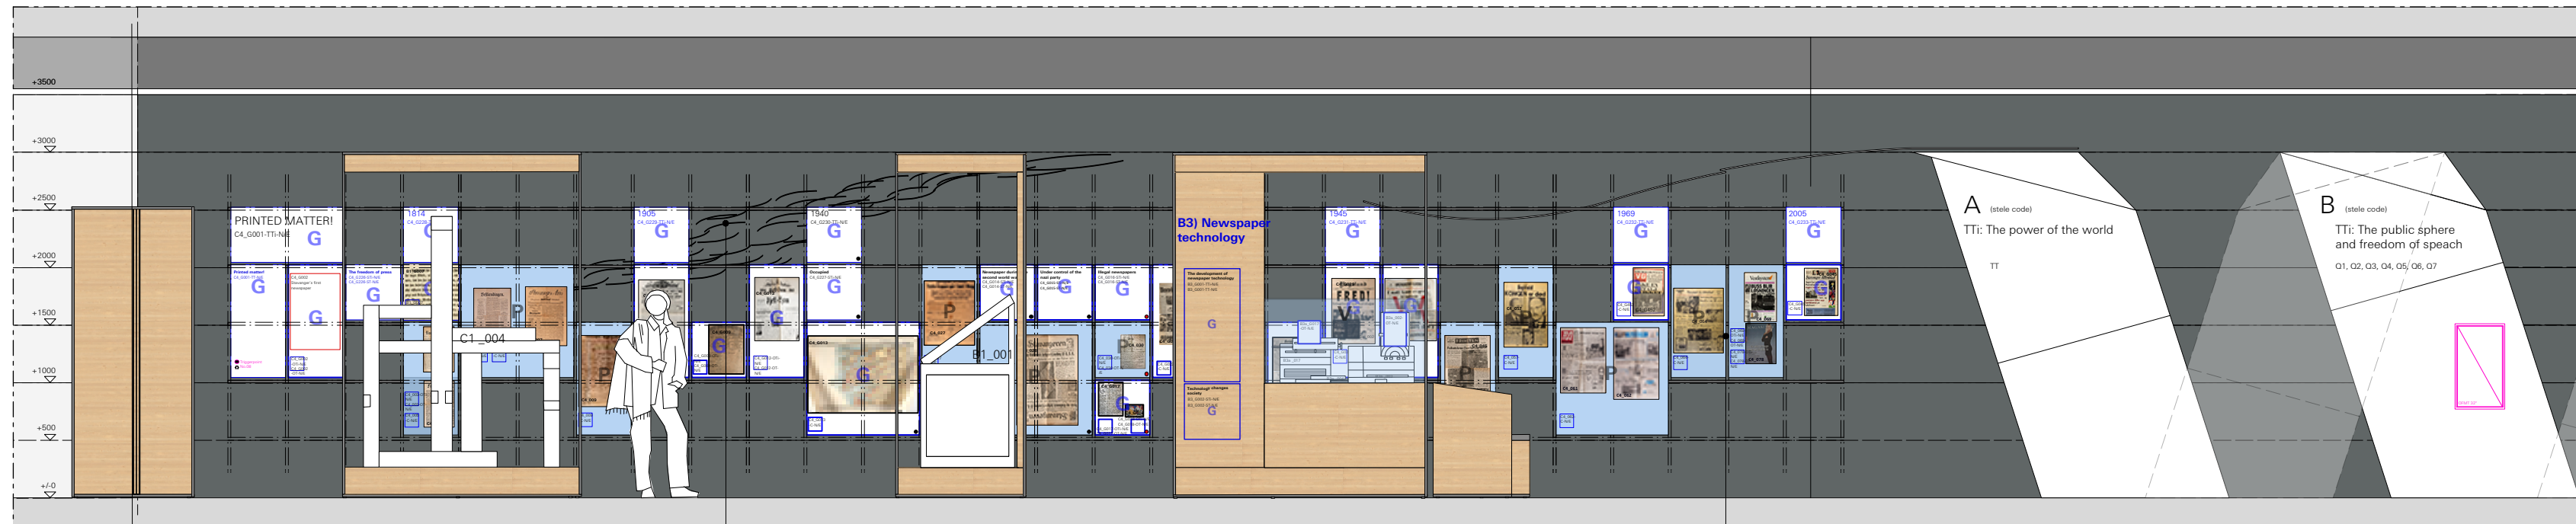


Paper Cloud Installation please see plans:
NGM-ATB_D_1.4.1.0_01 and following

Wall Rail System C4 please see plans:
NGM-ATB_D_1.4.3.0_01 and following

WALLDEVELOPMENT
MODULE C - B
M 1:50

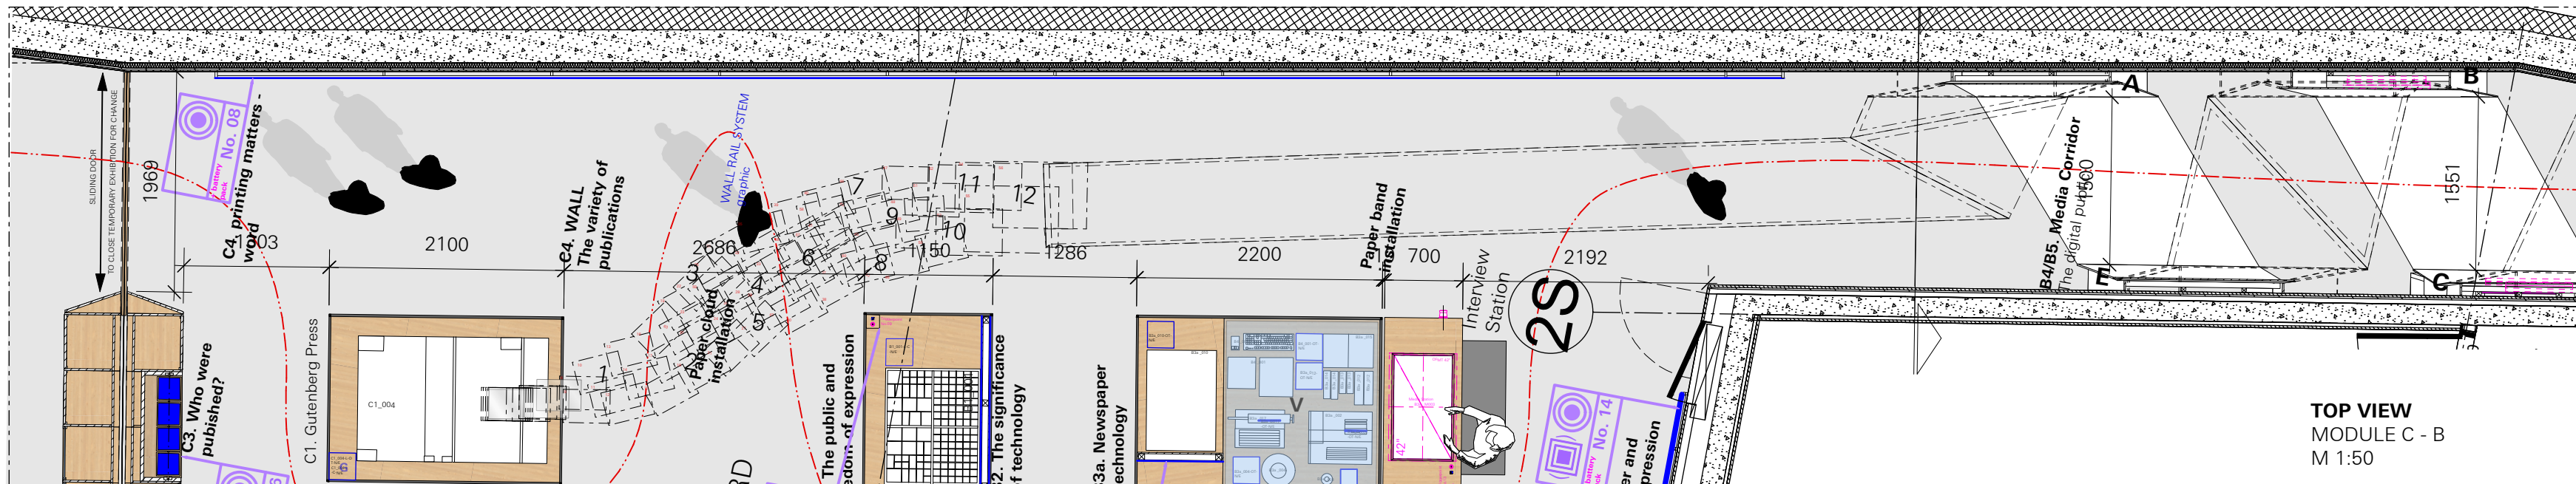

TOP VIEW
MODULE C - B
M 1:50

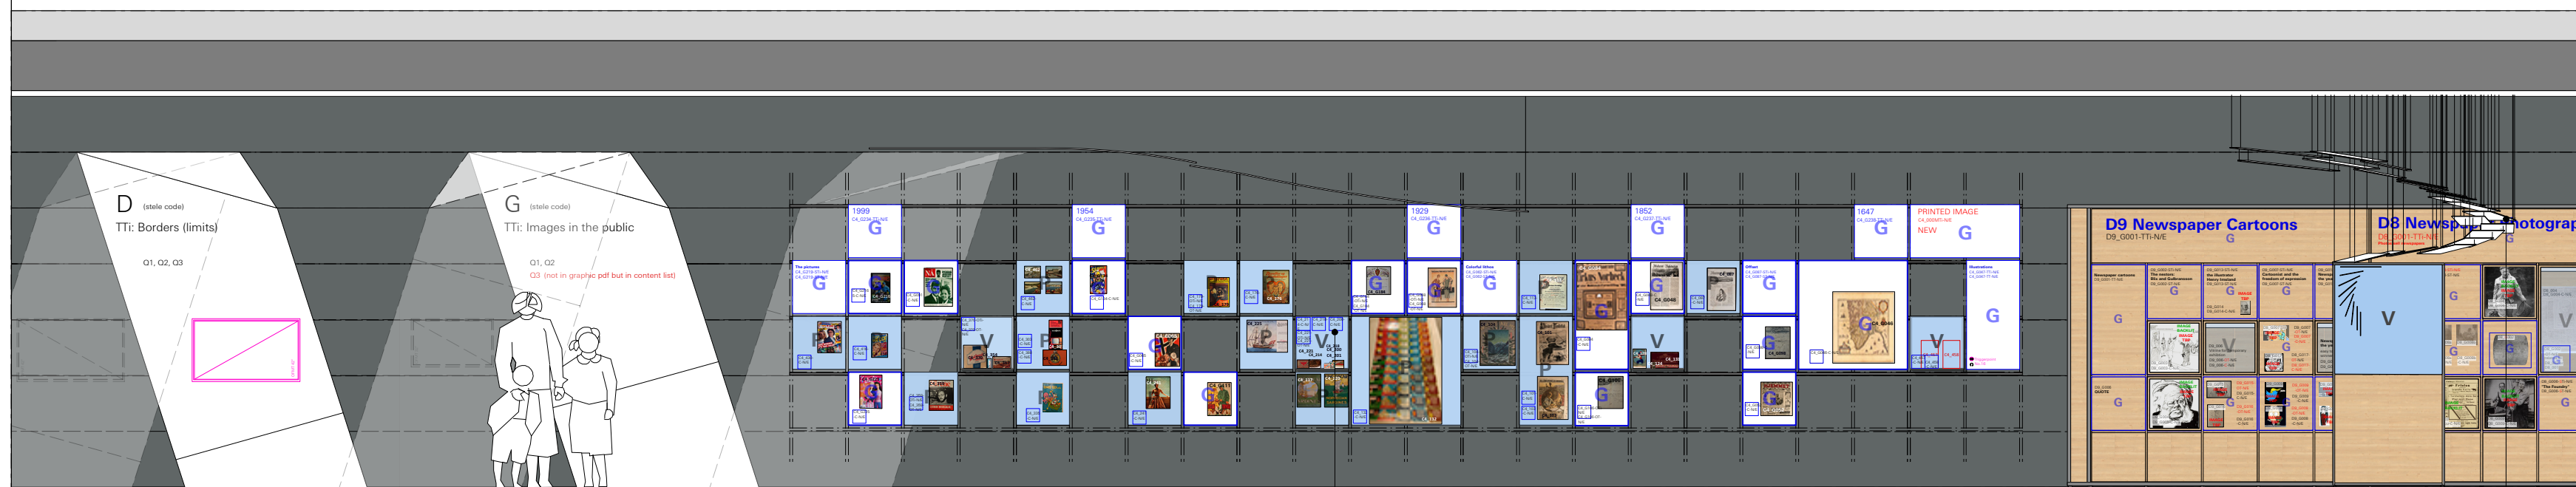


WALLDEVELOPMENT
MODULE B - D
M 1:50

Media Corridor, please see plans:
NGM-ATB_D_1.4.2.0_01 and following

Wall Rail System C4 please see plans:
NGM-ATB_D_1.4.3.0_01 and following

Paper twist Installation please see plans:
NGM-ATB_D_1.4.1.0_01 and following

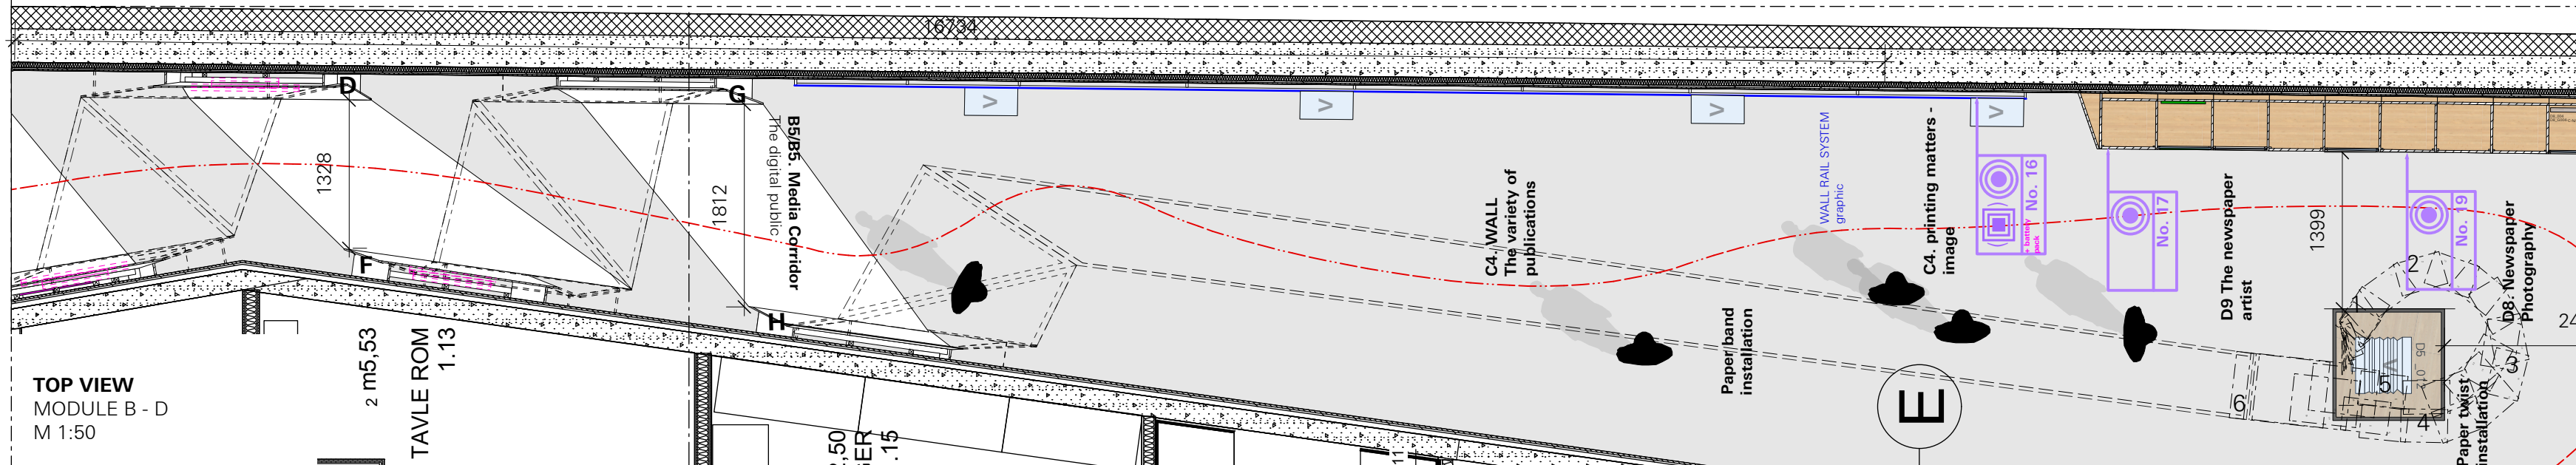

TOP VIEW
MODULE B - D
M 1:50

ATELIER BRÜCKNER
ARCHITECTURE
EXHIBITIONS
SCENOGRAPHY

LEGEND

SPECIALISTS

- M **MEDIEN**
- G **GRAPHIC**
- L **LIGHT**
- TGA **BUILDING TECHNOLOGY**
- EXHIBITION ATB**



RELEASED

All measurements have to be revised carefully by the contractor/executor and compared with on-site situations. Differences concerning measurements or planning / stock have to be conveyed immediately to the designer. Details and drawings are only valid with annotation of approval by the designer.

MUST
MUSEUM STAVANGER

NORWEGIAN PRINTING MUSEUM
STAVANGER

KEY PLAN

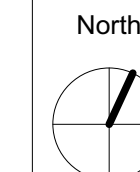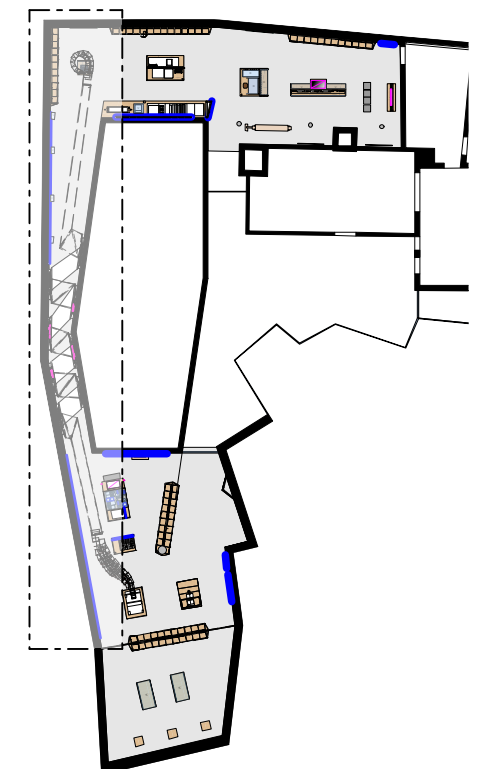

AREA PLAN CORRIDOR
MODULE C + B + D

client **Museum Stavanger**
Øvre Strandgate 88
4005 Stavanger | Norwegian
T. +47 40 60 17 01
www.museumstavanger.no
bitten.bakke@museumstavanger.no

planner exhibition scenography **ATELIER BRÜCKNER GMBH**
Krefelder Strasse 32
70376 Stuttgart | Germany
T. +49 711 5000 77 116
F. +49 711 5000 77 22
ngm@atelier-brueckner.com

papersize	scale	unit	sign
DIN A2	1:50	mm	sm

filename
NGM-ATB_D_1.4.0.0_01

date	code	planningphase
13.09.2019	NGM-ATB	LPH 4 - DD

type	hierarchy	no.	index
D	1.4.0.0	01	00