
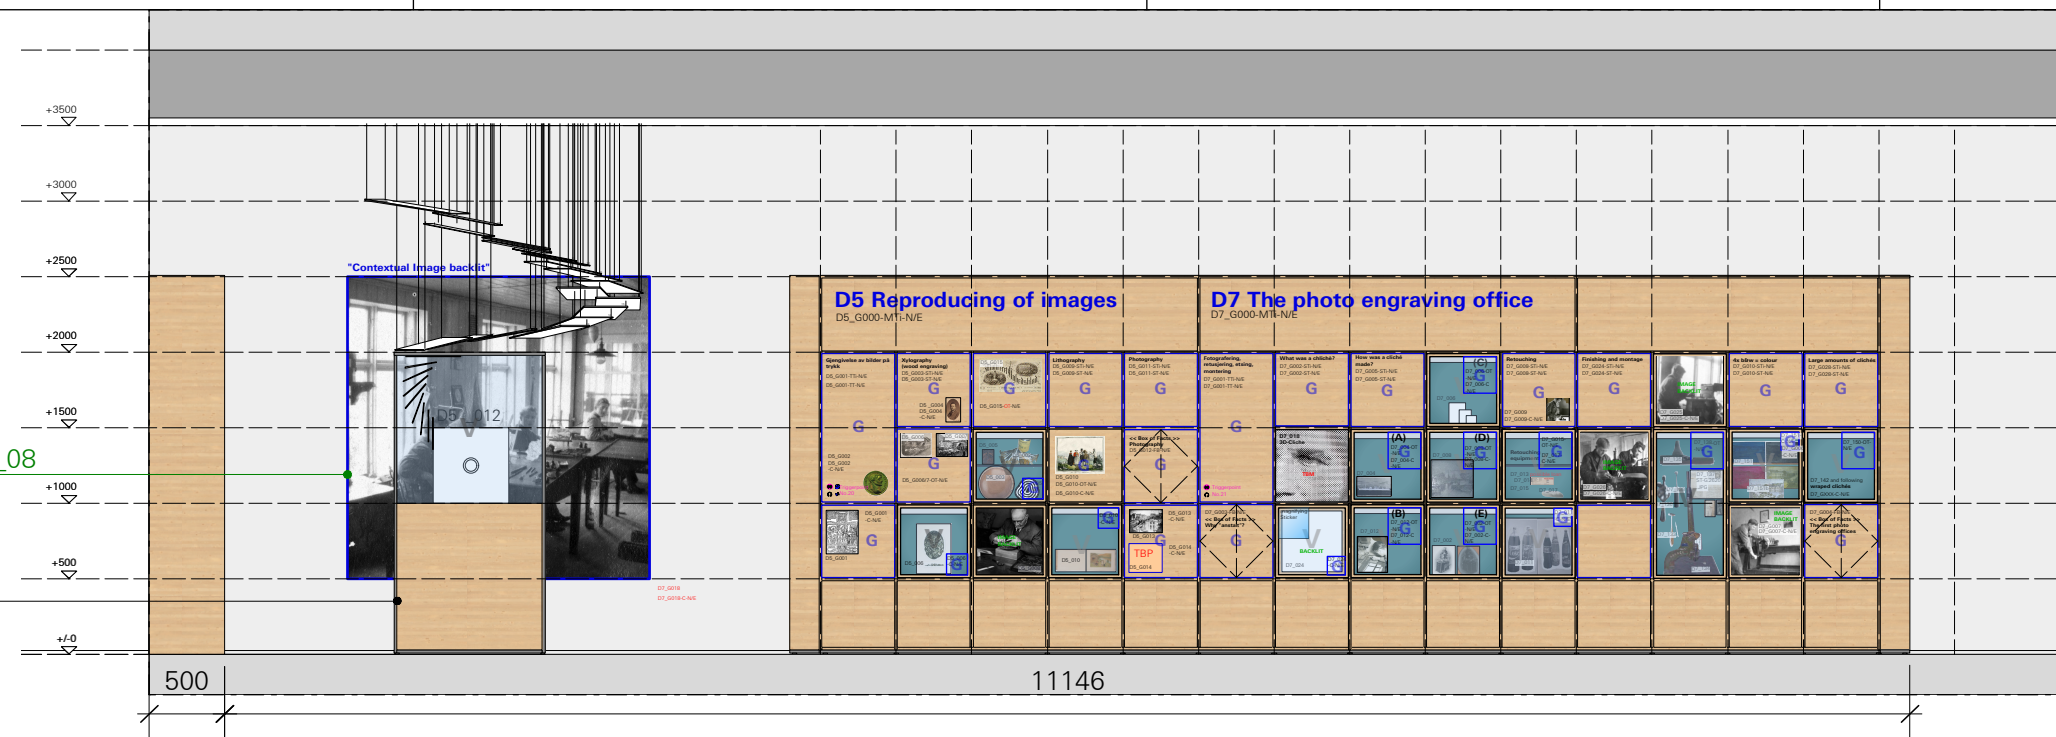


AREA PLAN
MODULE D


See plan: NGM-ATB/BH_D_1.1.0.0_08

see plan: NGM-ATB_D_1.5.4.0_01

ELEVATION 1
MODULE D9, D8
M 1:50
see plan: NGM-ATB_D_1.0.1.0_04

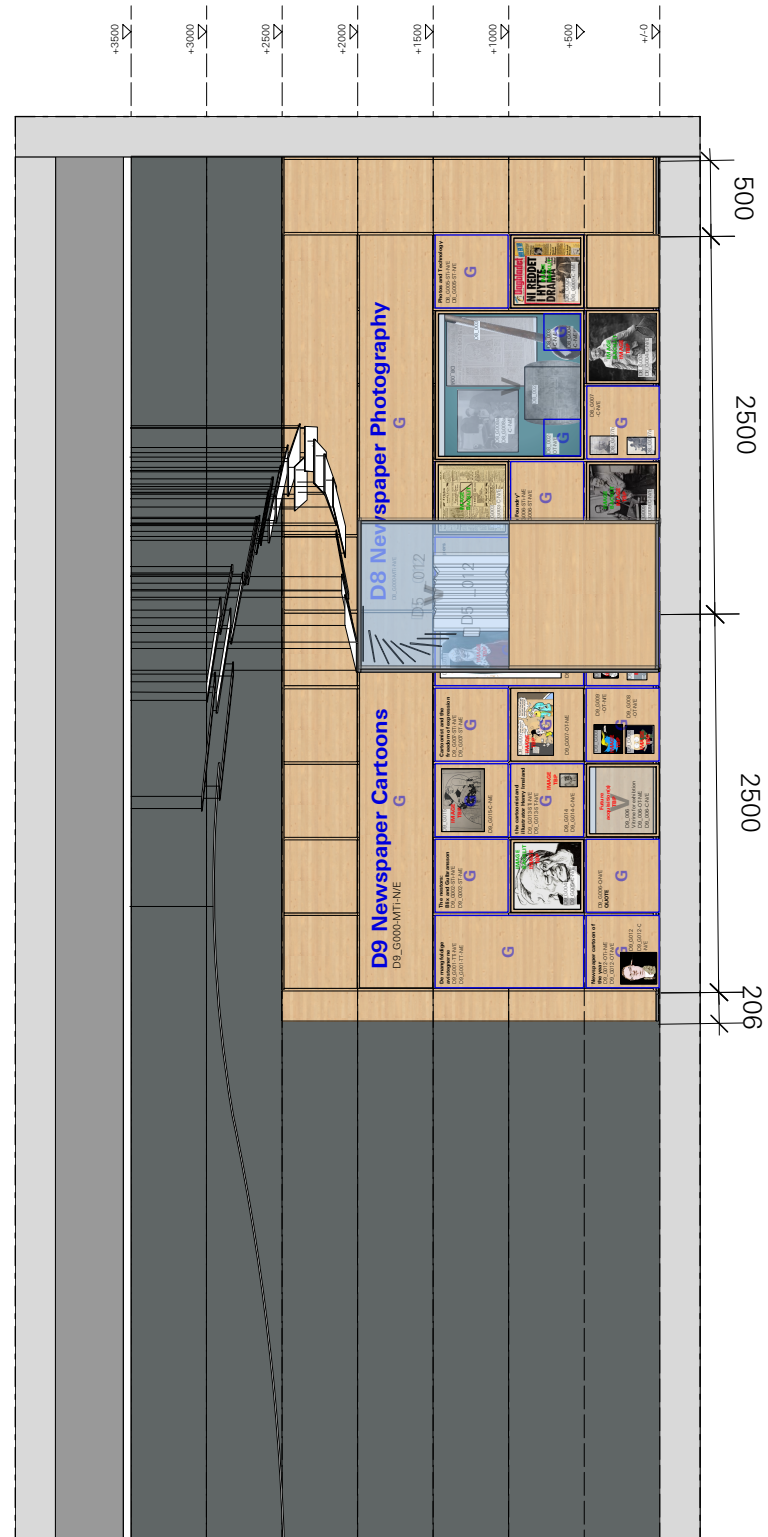


ELEVATION 2
MODULE D5, D7
M 1:50
see plan: NGM-ATB_D_1.0.1.0_04

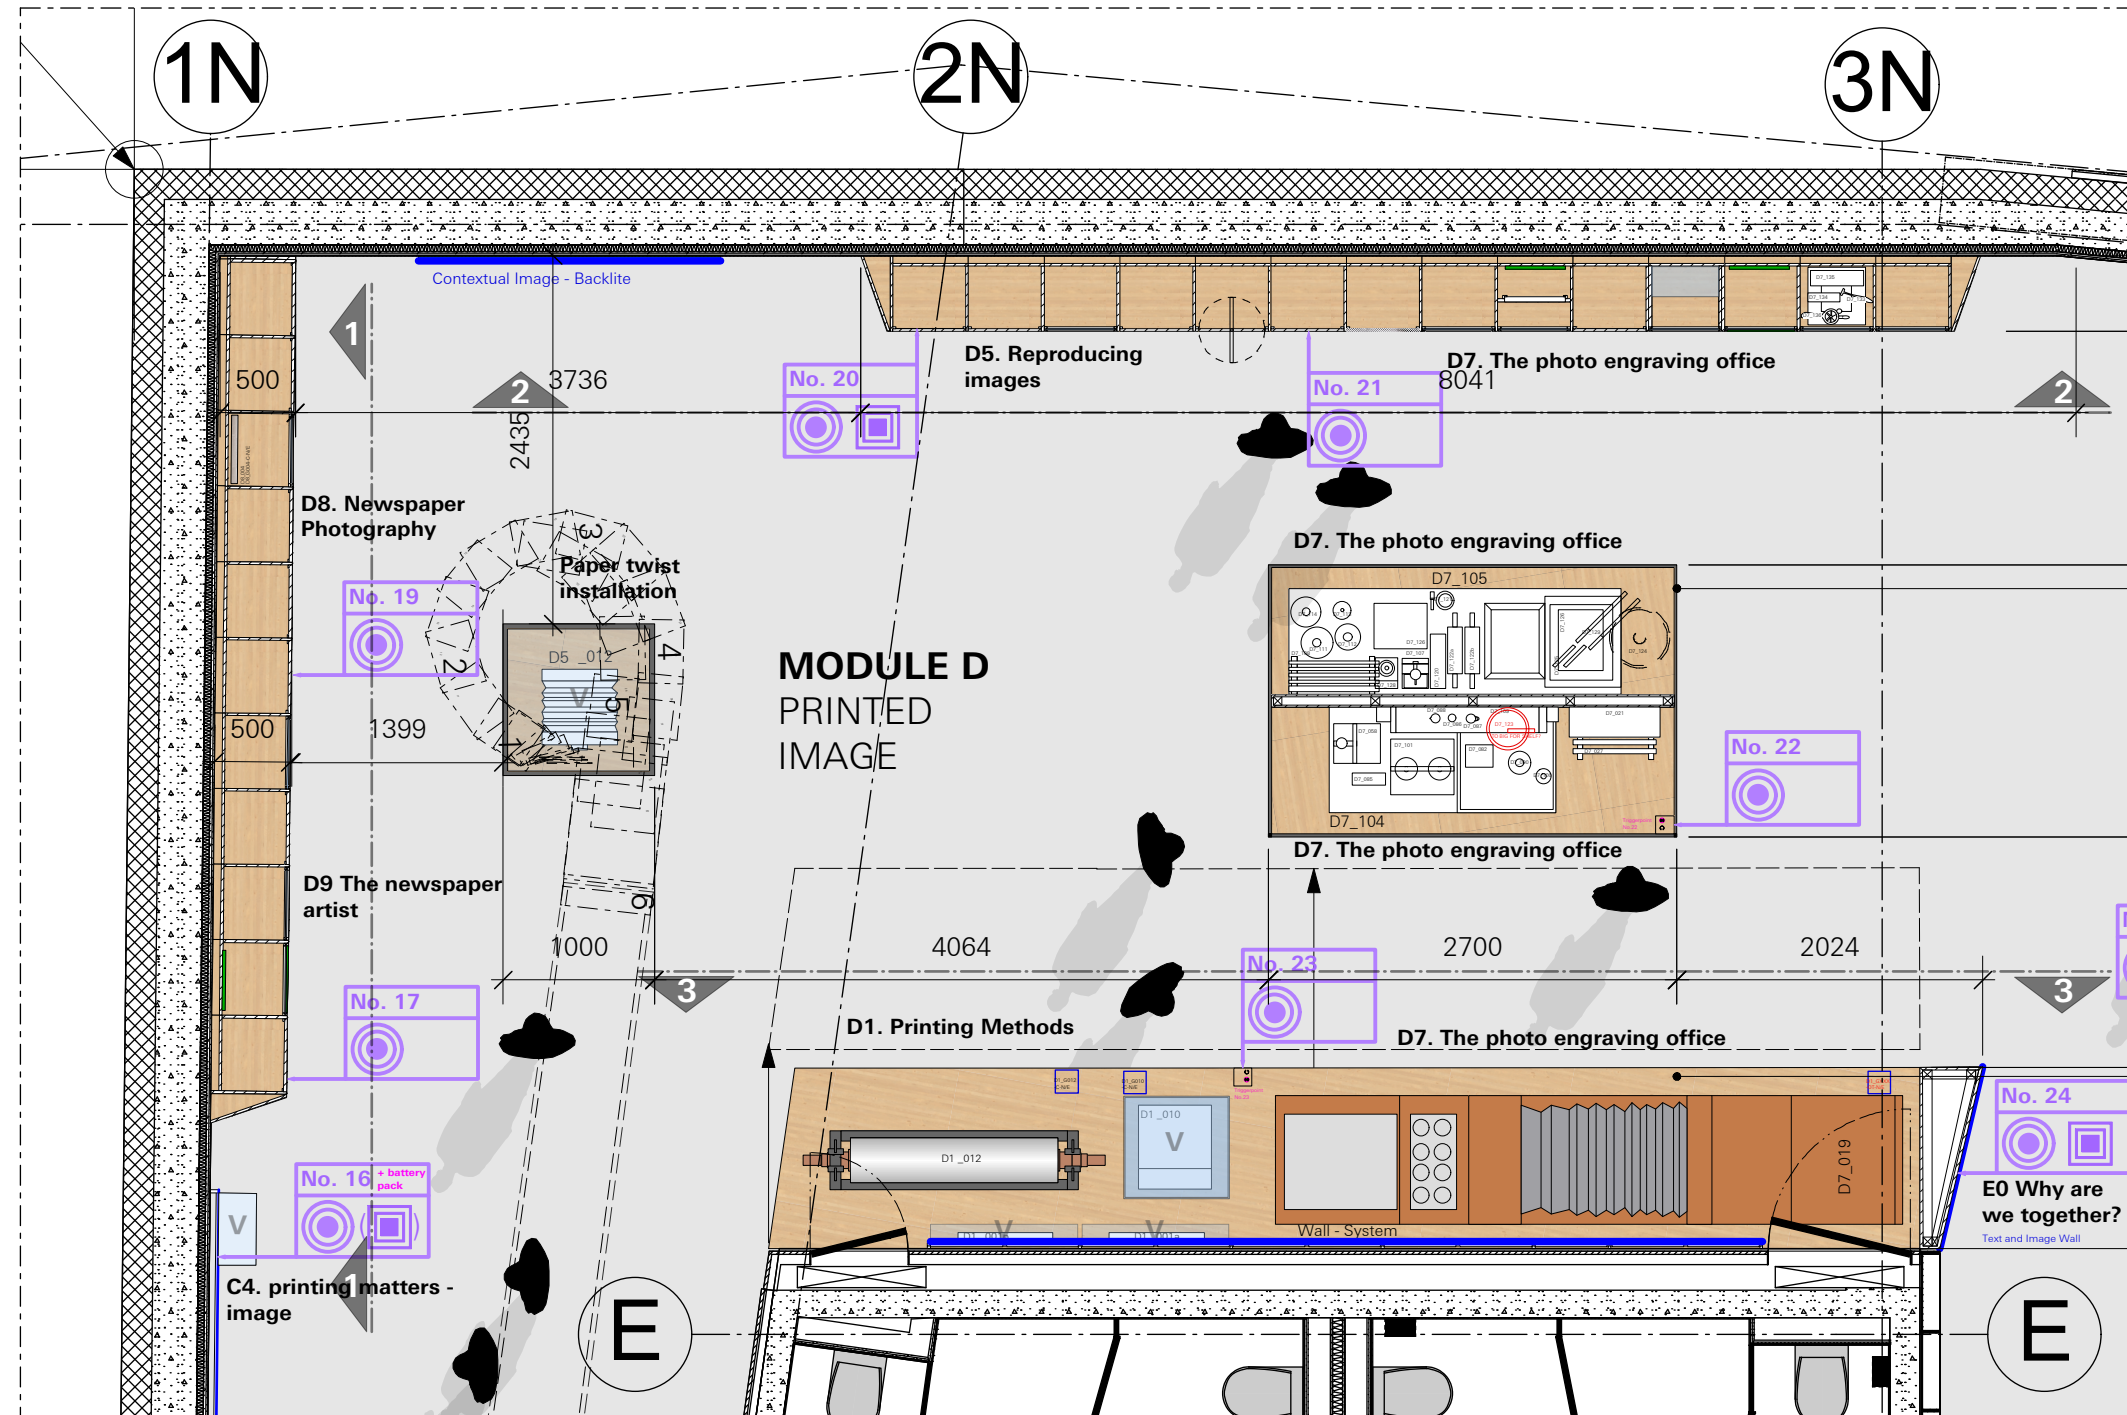

see plan: NGM-ATB_D_1.5.6.0_01
see plan: NGM-ATB_D_1.5.6.0_03

see plan: NGM-ATB_D_1.5.3.0_01
see plan: NGM-ATB_D_1.5.3.0_02

FLOORPLAN
MODULE D
M 1:50

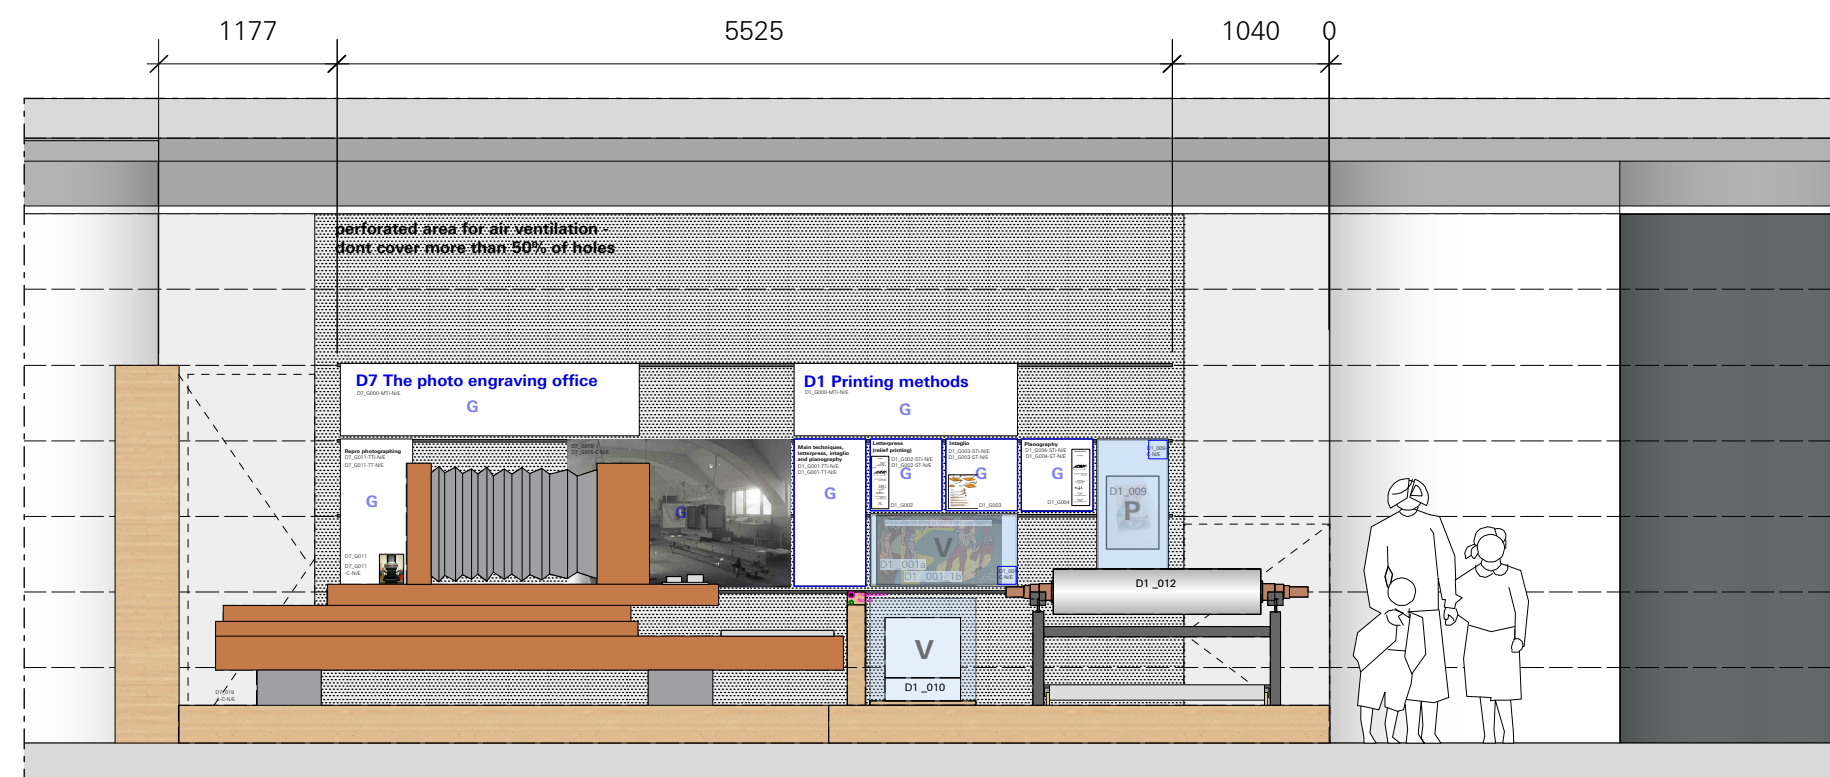

ELEVATION 3
MODULE D1, D7
M 1:50
see plan: NGM-ATB_D_1.0.1.0_05

ATELIER BRÜCKNER
ARCHITECTURE
EXHIBITIONS
SCENOGRAPHY

LEGEND

SPECIALISTS

M	MEDIEN
G	GRAPHIC
L	LIGHT
TGA	BUILDING TECHNOLOGY
EXHIBITION ATB	EXHIBITION ATB


RELEASED

All measurements have to be revised carefully by the contractor/executor and compared with on-site situations. Differences concerning measurements or planning / stock have to be conveyed immediately to the designer. Details and drawings are only valid with annotation of approval by the designer.

MUST
MUSEUM STAVANGER

NORWEGIAN PRINTING MUSEUM
STAVANGER

KEY PLAN

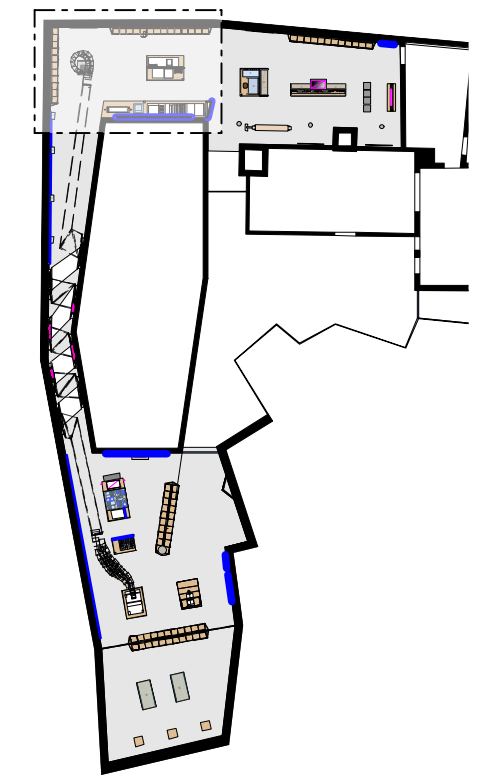

AREA PLAN

MODULE D - PRINTED IMAGE

client Museum Stavanger
Øvre Strandgate 88
4005 Stavanger I Norwegian
T. +47 40 60 17 01
www.museumstavanger.no
bitten.bakke@museumstavanger.no

planner exhibition scenography ATELIER BRÜCKNER GMBH
Krefelder Strasse 32
70376 Stuttgart I Germany
T. +49 711 5000 77 116
F. +49 711 5000 77 22
ngm@atelier-brueckner.com

papersize	scale	unit	sign
DIN A1	1:50	mm	sm

filename
NGM-ATB_D_1.5.0.0_01

date	code	planningphase
13.09.2019	NGM-ATB	LPH 4 - DD

type	hierarchy	no.	index
D	1.5.0.0	01	00