


**CONTEXTUAL IMAGES**

MODULE A5, D5, E3

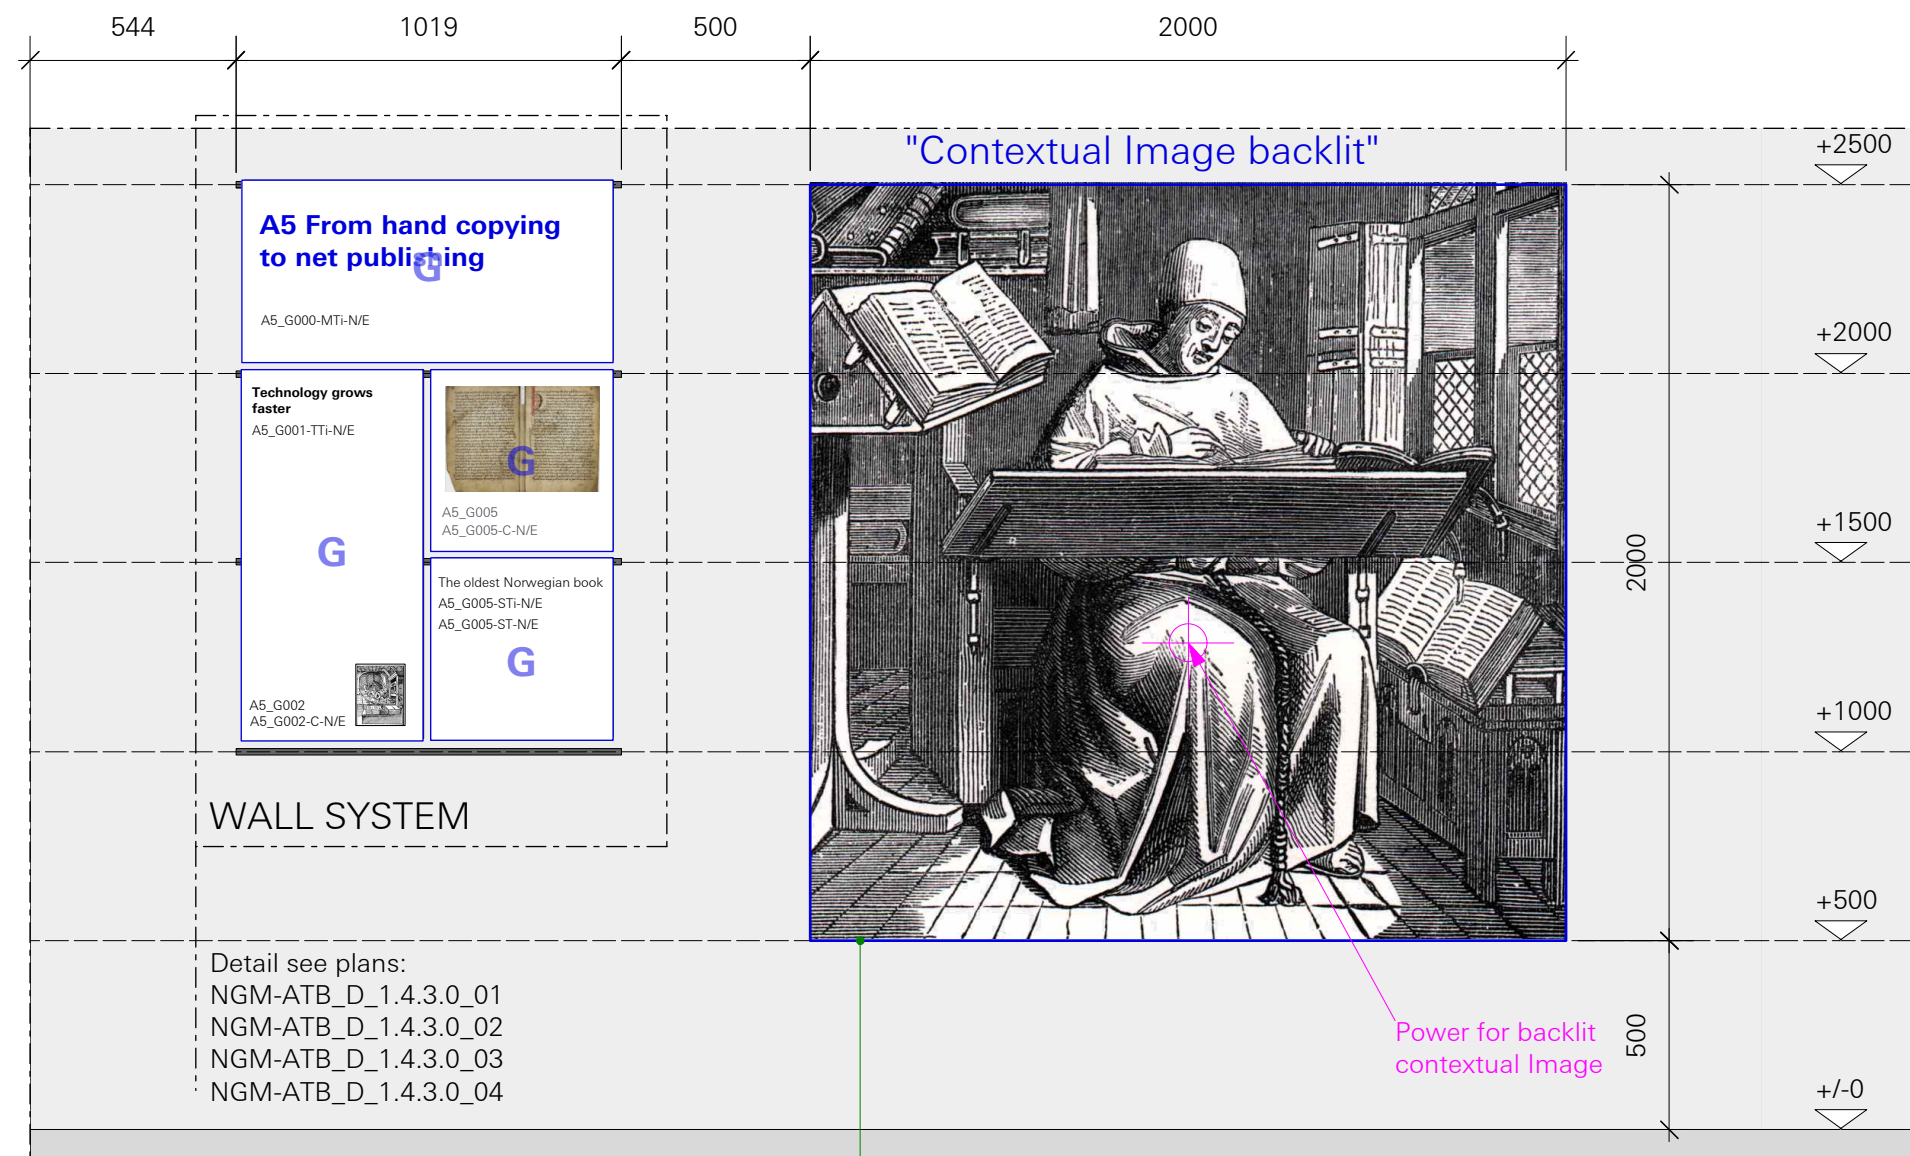


**WALL SYSTEM**  
MODULE A5  
M 1:20

**CONTEXTUAL IMAGE**  
MODULE A5  
M 1:20


See plan: NGM-ATB/BH\_D\_1.1.0.0\_08

Pos. 3.5.4  
(by light trade)

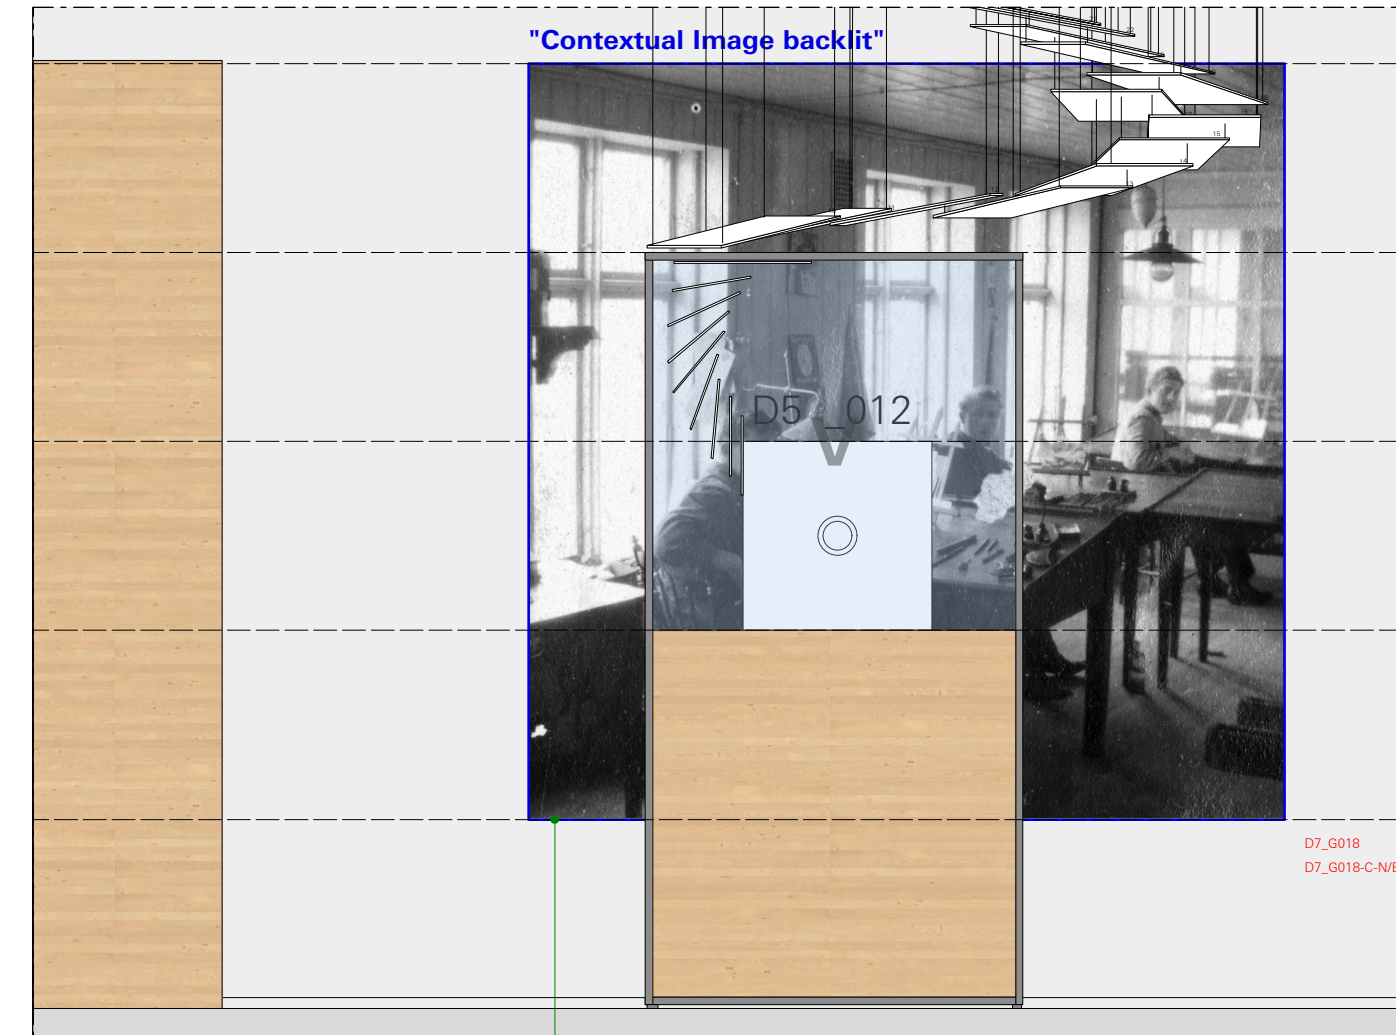

**CONTEXTUAL IMAGE**  
MODULE D5  
M 1:20

See plan: NGM-ATB/BH\_D\_1.1.0.0\_08

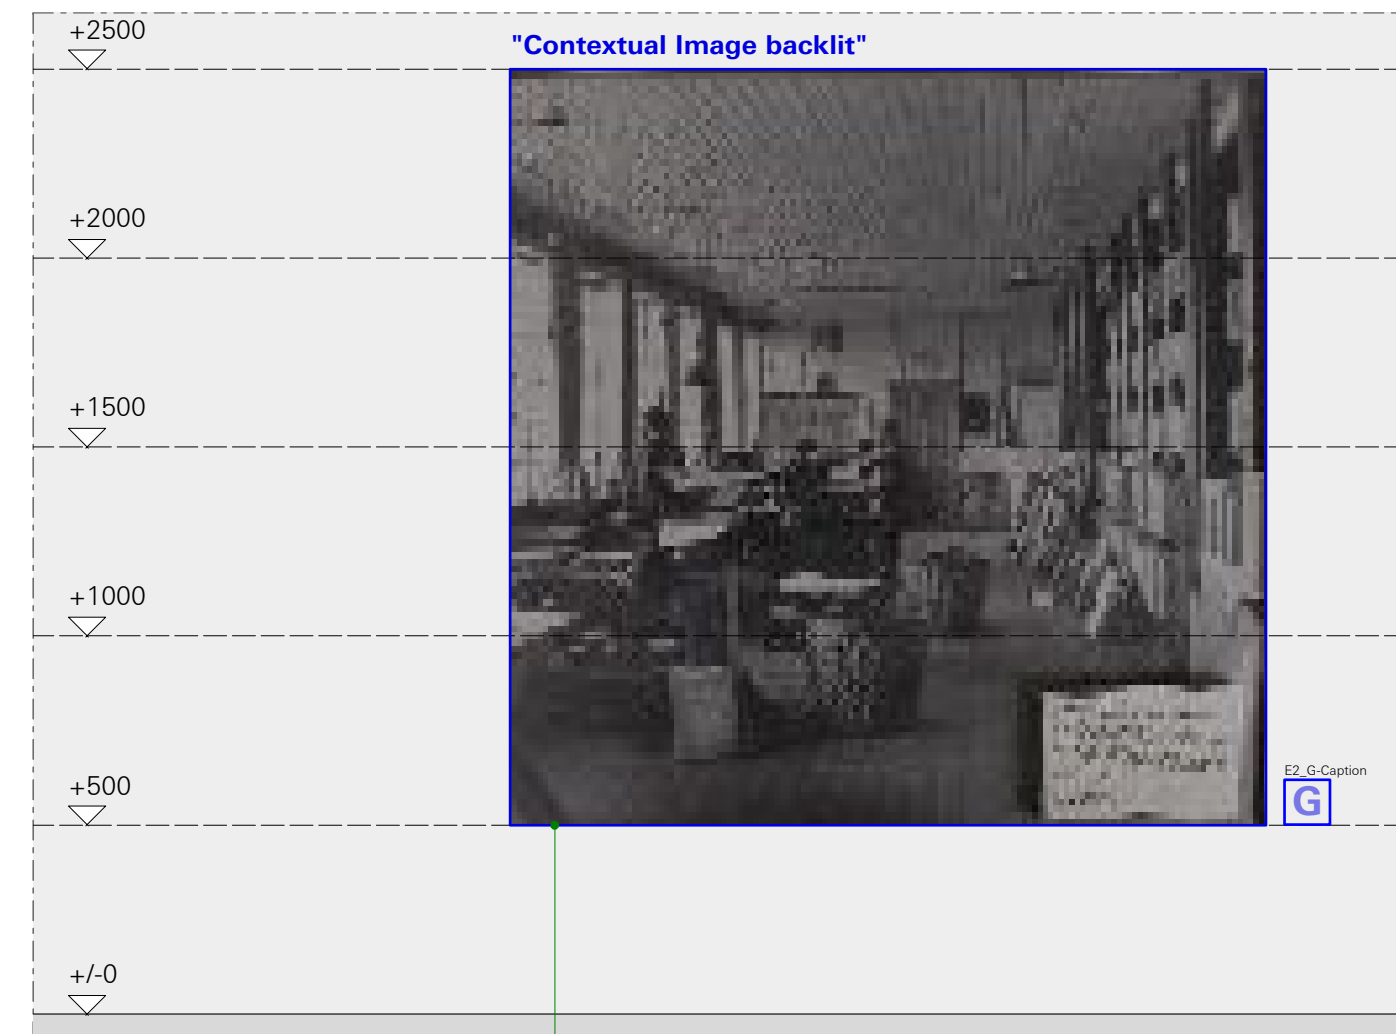

**CONTEXTUAL IMAGE**  
MODULE E3  
M 1:20

See plan: NGM-ATB/BH\_D\_1.1.0.0\_08

**ATELIER BRÜCKNER**  
ARCHITECTURE  
EXHIBITIONS  
SCENOGRAPHY

**LEGEND**

**SPECIALISTS**

- M **MEDIEN**
- G **GRAPHIC**
- L **LIGHT**
- TGA **BUILDING TECHNOLOGY**
- EXHIBITION ATB**


**RELEASED**

All measurements have to be revised carefully by the contractor/executor and compared with on-site situations. Differences concerning measurements or planning / stock have to be conveyed immediately to the designer. Details and drawings are only valid with annotation of approval by the designer.

**MUST**  
MUSEUM STAVANGER

**NORWEGIAN PRINTING MUSEUM**  
STAVANGER

**KEY PLAN**

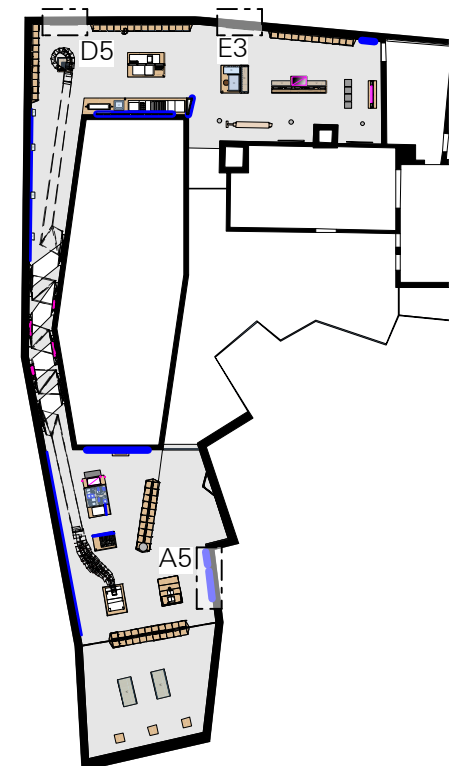

**DETAIL PLAN - MODULE A5**  
CONTEXTUAL IMAGES

**client** **Museum Stavanger**  
Øvre Strandgate 88  
4005 Stavanger | Norwegian  
T. +47 40 60 17 01  
www.museumstavanger.no  
bitten.bakke@museumstavanger.no

**planner exhibition scenography** **ATELIER BRÜCKNER GMBH**  
Krefelder Strasse 32  
70376 Stuttgart | Germany  
T. +49 711 5000 77 116  
F. +49 711 5000 77 22  
ngm@atelier-brueckner.com

papersize	scale	unit	sign
DIN A2	1:20	mm	sm

filename  
**NGM-ATB\_D\_1.2.3.0\_01**

date	code	planningphase
13.09.2019	NGM-ATB	LPH 4 - DD

type	hierarchy	no.	index
D	1.2.3.0	01	00