



ELEVATION 3 - SKRIPTORIUM TABLE
MODULE A5: WRITING CULTURE

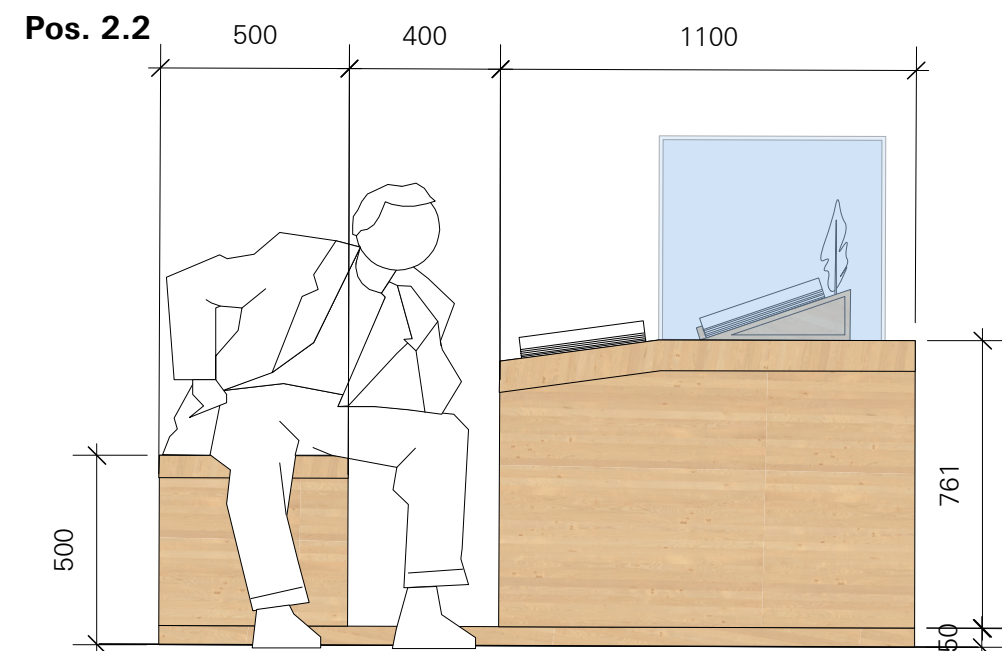

SKRIPTORIUM TABLE
SIDE VIEW - MODULE A5
M 1:20

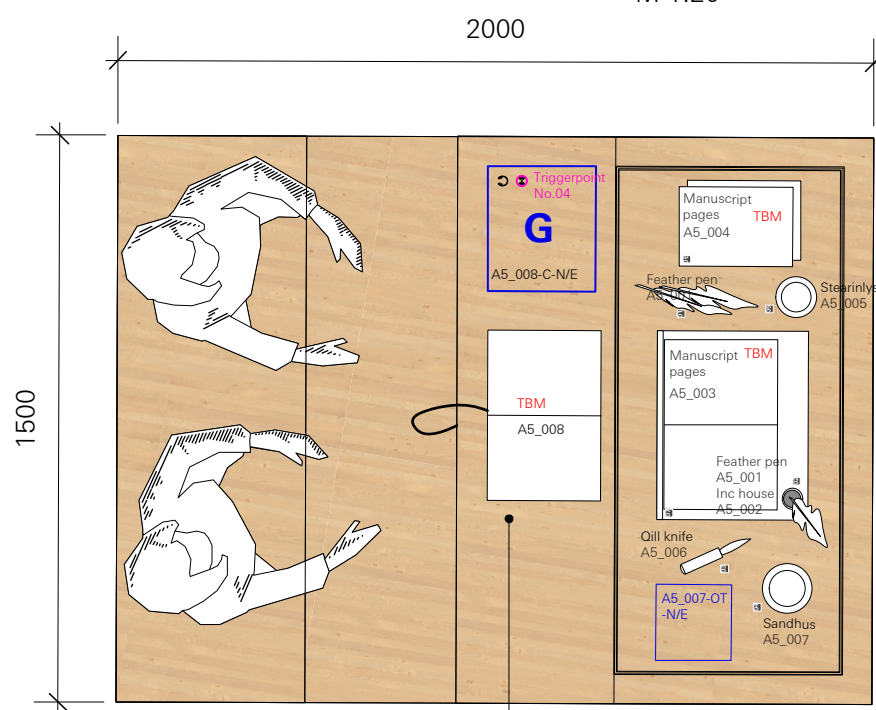


SKRIPTORIUM TABLE
TOP VIEW - MODULE A5
M 1:20

Book Replica, to be fastened to the table


Example possible chain for book



book to be fixed with chain attached to an eyelet on woodboard to shelf. Fixation to the book to be developed in close coordination with MUST.



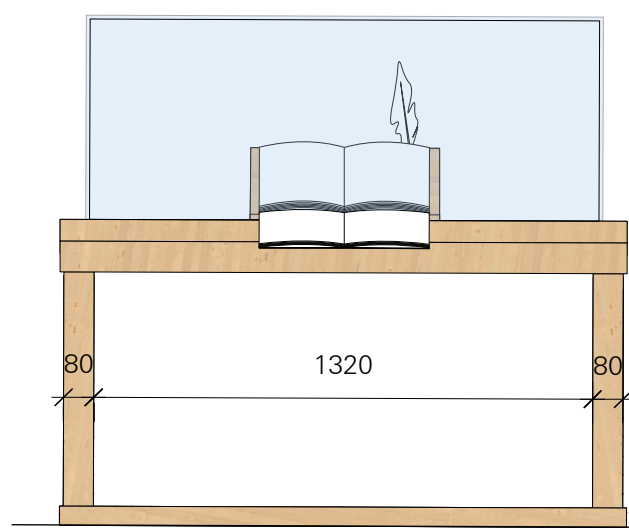


SKRIPTORIUM TABLE
MODULE A5
M 1:20

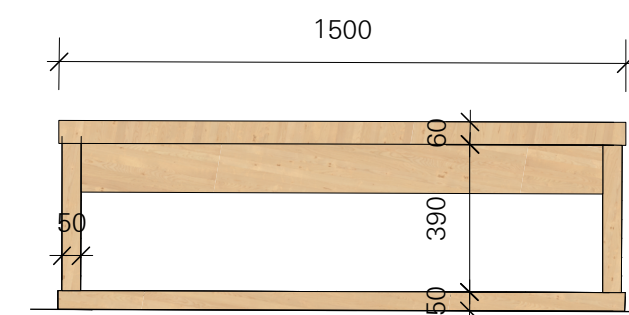


SKRIPTORIUM BENCH
MODULE A5
M 1:20

BOOK STAND
MODULE A5
M 1:10

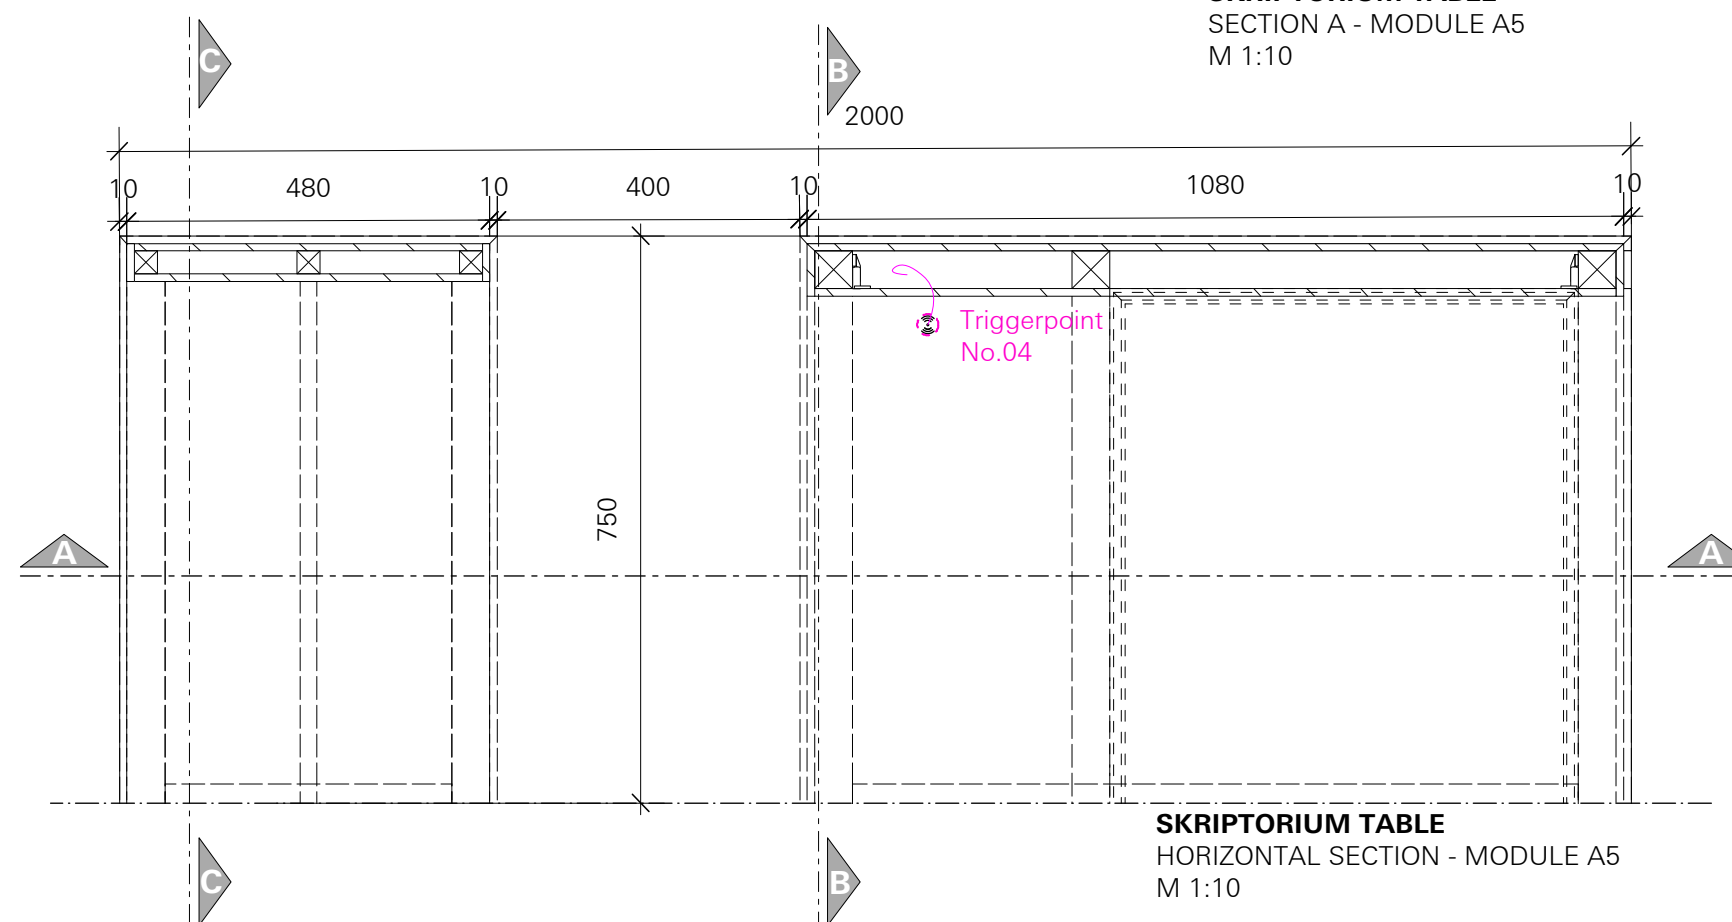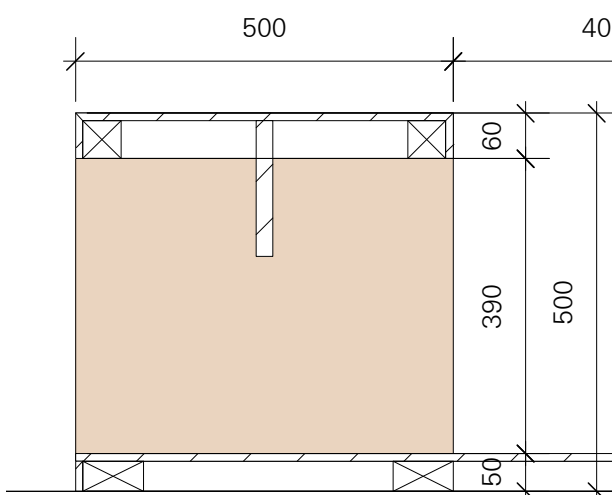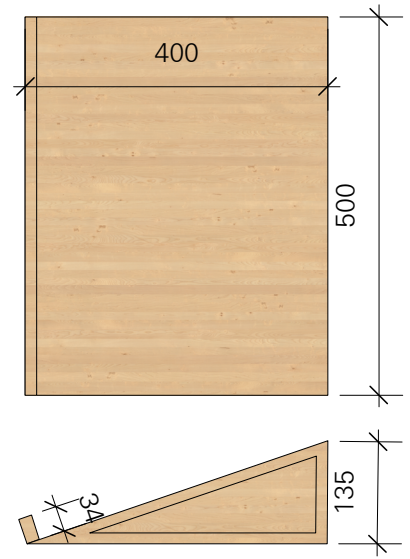

SKRIPTORIUM TABLE
HORIZONTAL SECTION - MODULE A5
M 1:10

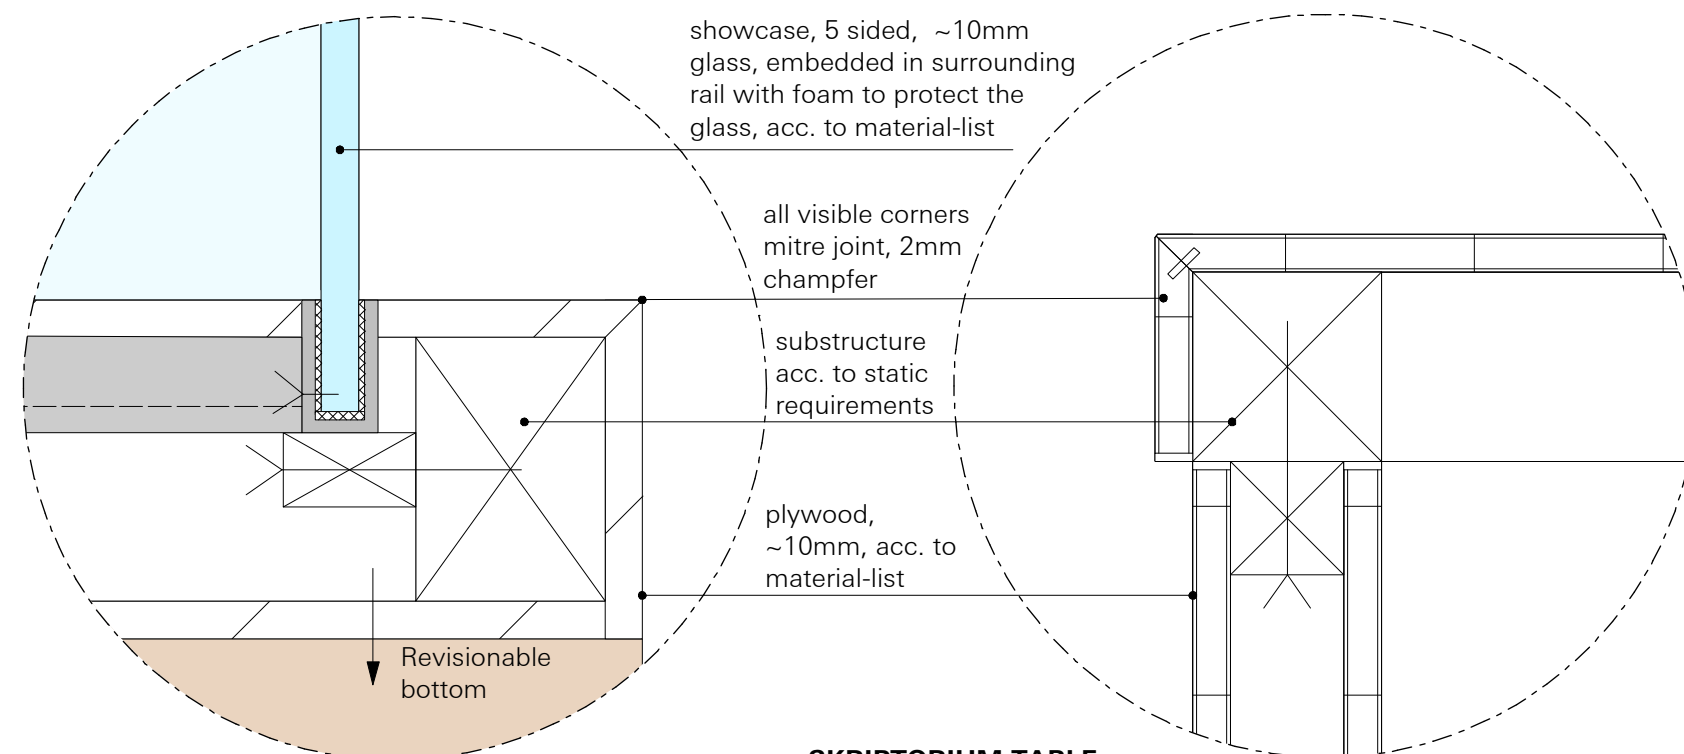

SKRIPTORIUM TABLE
DETAIL 1
M 1:2

SKRIPTORIUM TABLE
DETAIL 2
M 1:2


Triggerpoint Detail see plan:
NGM-ATB_D_1.0.1.0_03

Triggerpoint
No.04

DETAIL 1

SKRIPTORIUM TABLE
SECTION A - MODULE A5
M 1:10

SKRIPTORIUM TABLE
SECTION B - MODULE A5
M 1:10

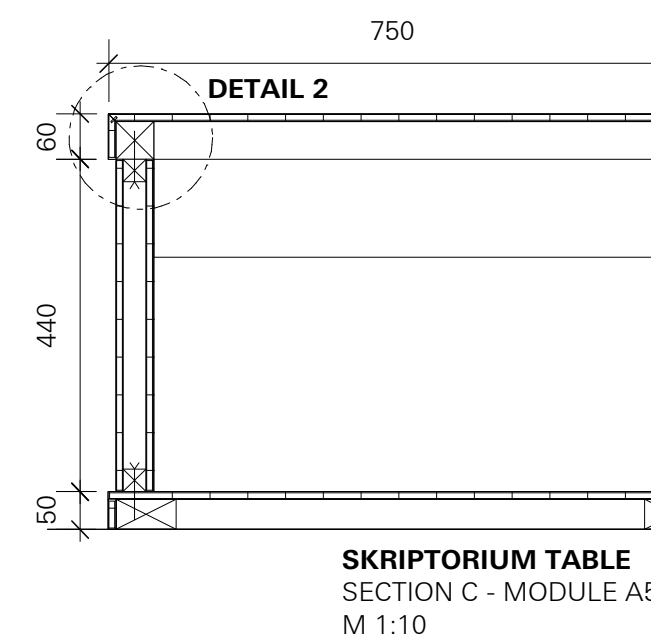

SKRIPTORIUM TABLE
SECTION C - MODULE A5
M 1:10

ATELIER BRÜCKNER
ARCHITECTURE
EXHIBITIONS
SCENOGRAPHY

LEGEND

SPECIALISTS

M	MEDIEN
G	GRAPHIC
L	LIGHT
TGA	BUILDING TECHNOLOGY
	EXHIBITION ATB



RELEASED

All measurements have to be revised carefully by the contractor/executor and compared with on-site situations. Differences concerning measurements or planning / stock have to be conveyed immediately to the designer. Details and drawings are only valid with annotation of approval by the designer.

MUST
MUSEUM STAVANGER

NORWEGIAN PRINTING MUSEUM
STAVANGER

KEY PLAN

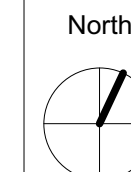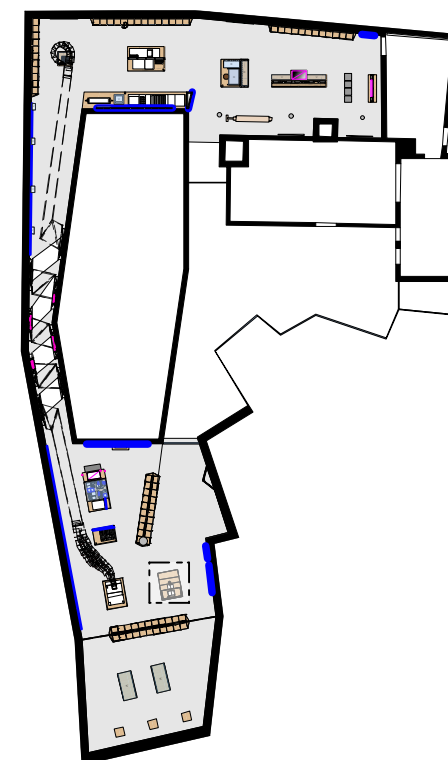

DETAIL PLAN - MODULE A5
SKRIPTORIUM TABLE

client Museum Stavanger
Øvre Strandgate 88
4005 Stavanger I Norwegian
T. +47 40 60 17 01
www.museumstavanger.no
bitten.bakke@museumstavanger.no

planner exhibition scenography ATELIER BRÜCKNER GMBH
Krefelder Strasse 32
70376 Stuttgart I Germany
T. +49 711 5000 77 116
F. +49 711 5000 77 22
ngm@atelier-brueckner.com

papersize	scale	unit	sign
DIN A2	1:20	mm	sm

filename
NGM-ATB_D_1.2.3.0_02

date	code	planningphase
13.09.2019	NGM-ATB	LPH 4 - DD

type	hierarchy	no.	index
D	1.2.3.0	02	00