

PEDESTAL WITH BACKWALL: TYPE CASE
 MODULE B1/B2
 Pos. 2.5

Please also see light planning Details!
 See plan: NGM-ATB/BH_D_1.1.0.0_07

ATELIER BRÜCKNER
 ARCHITECTURE
 EXHIBITIONS
 SCENOGRAPHY

LEGEND

SPECIALISTS

- M MEDIEN
- G GRAPHIC
- L LIGHT
- TGA BUILDING TECHNOLOGY
- EXHIBITION ATB




RELEASED

All measurements have to be revised carefully by the contractor/executor and compared with on-site situations. Differences concerning measurements or planning / stock have to be conveyed immediately to the designer. Details and drawings are only valid with annotation of approval by the designer.


MUST
 MUSEUM STAVANGER

NORWEGIAN PRINTING MUSEUM
 STAVANGER


KEY PLAN

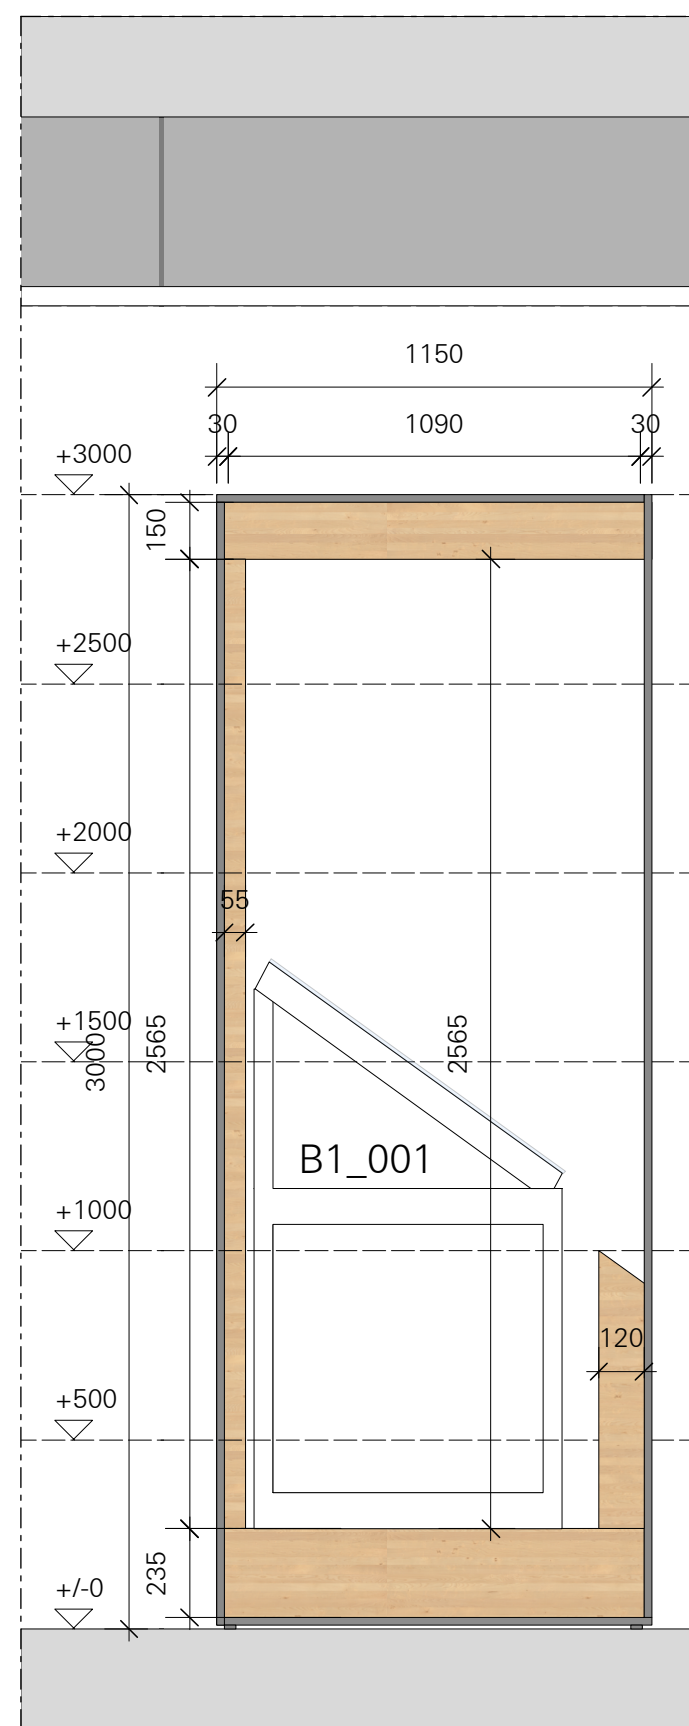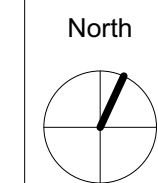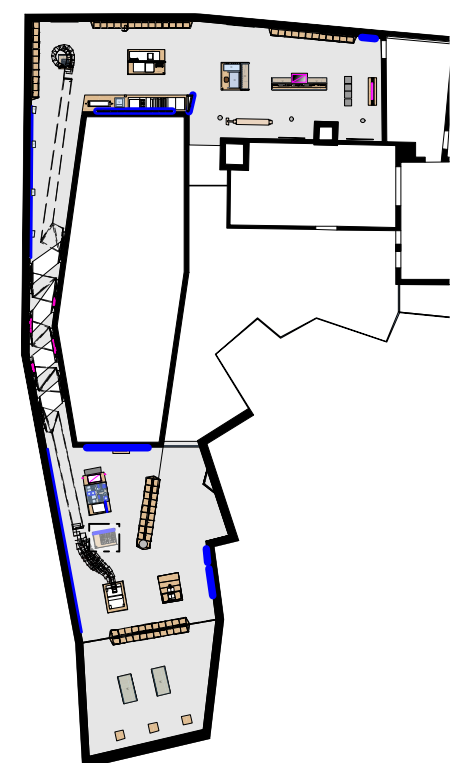


PEDESTAL - SIDE
 MODULE B1/2
 M 1:20

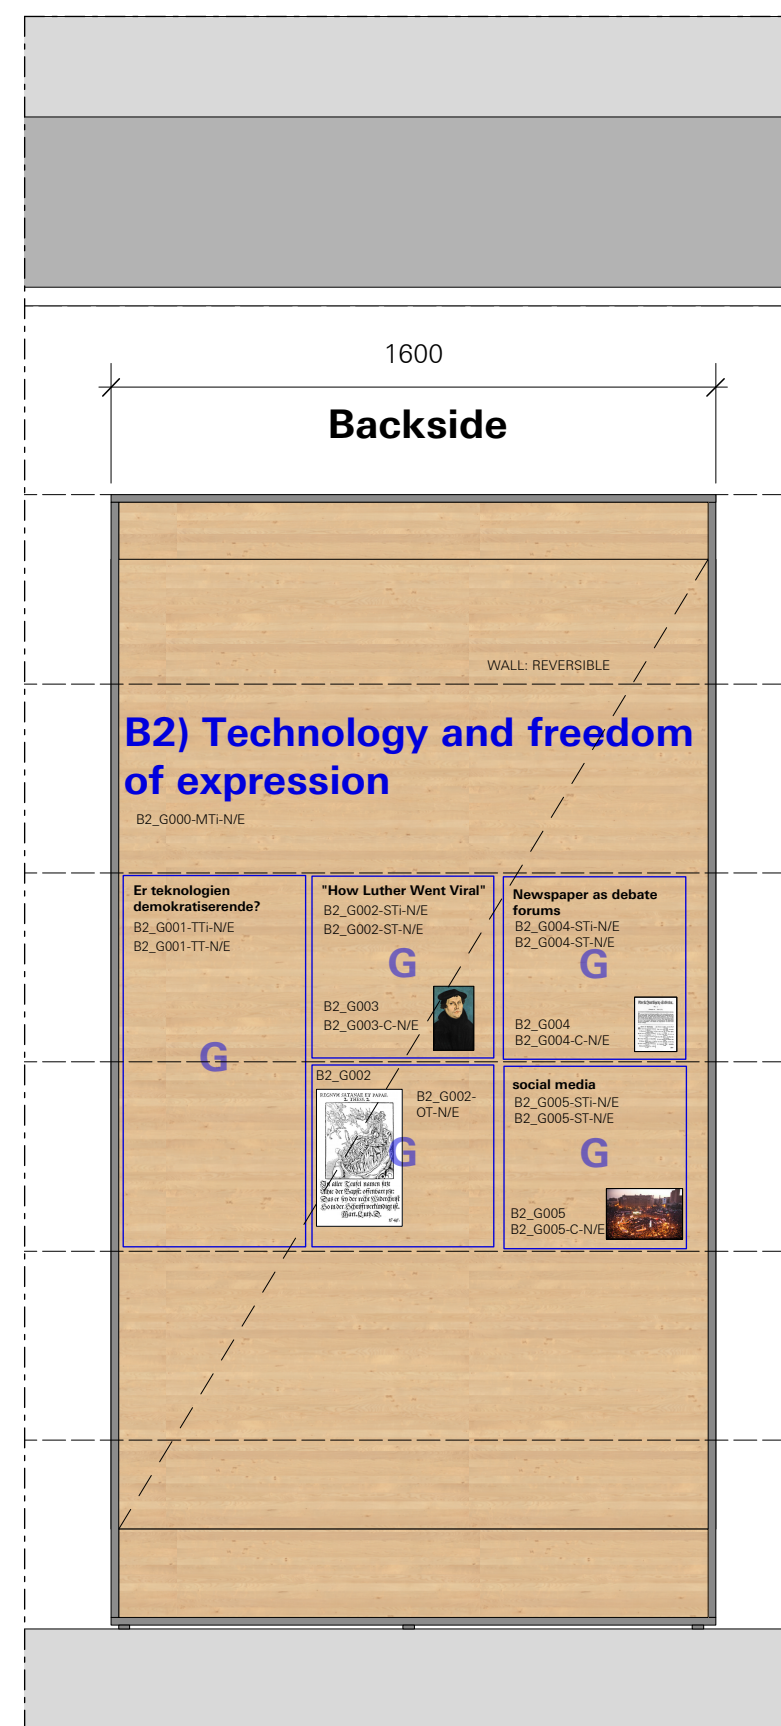

PEDESTAL - BACK SIDE
 MODULE B2
 M 1:20

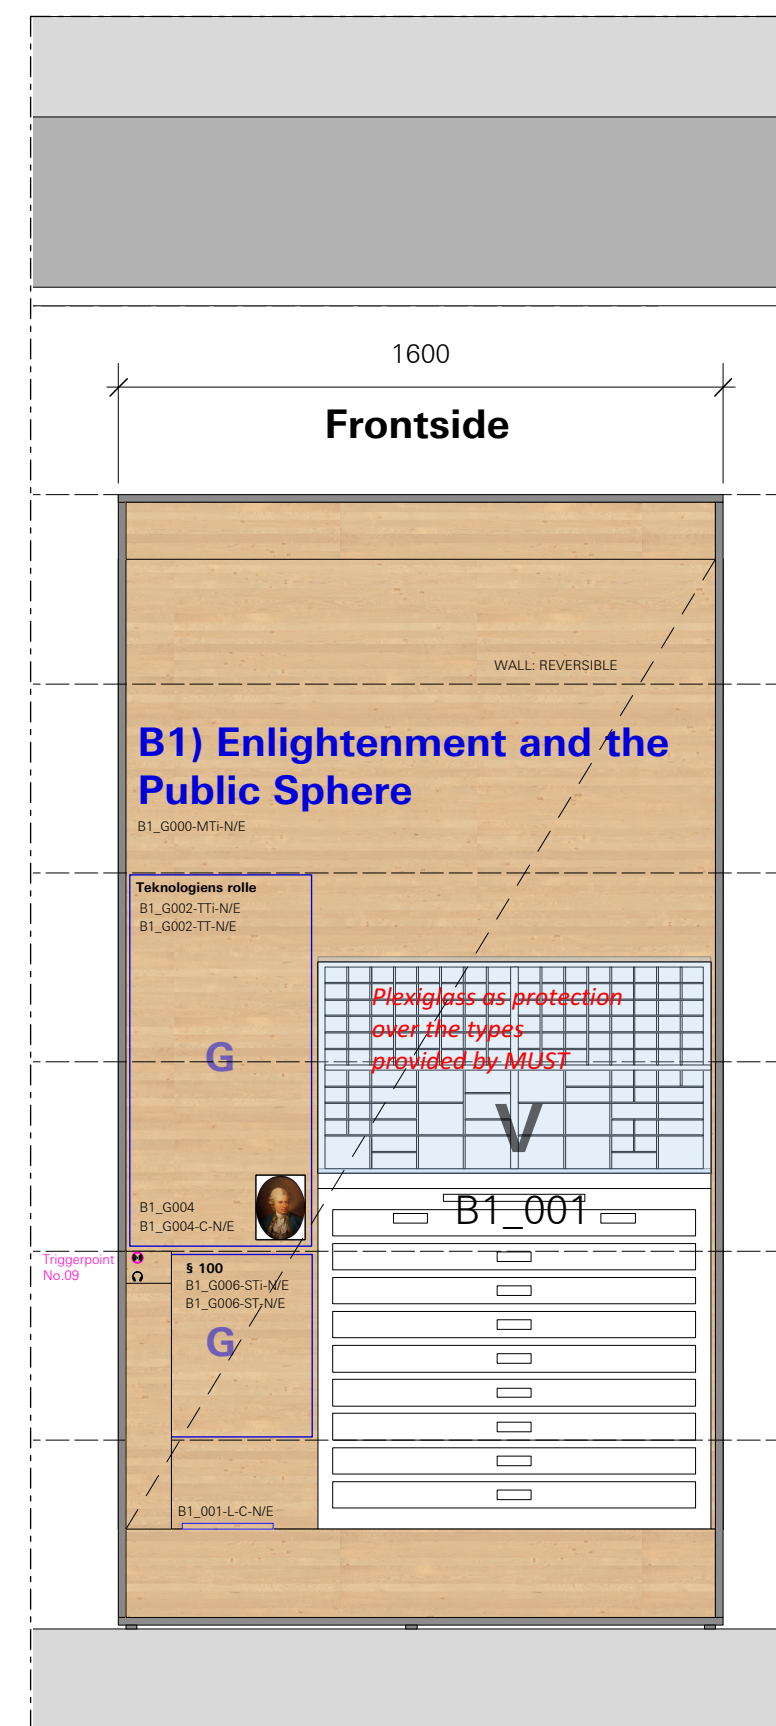

PEDESTAL - FRONT SIDE
 MODULE B1
 M 1:20

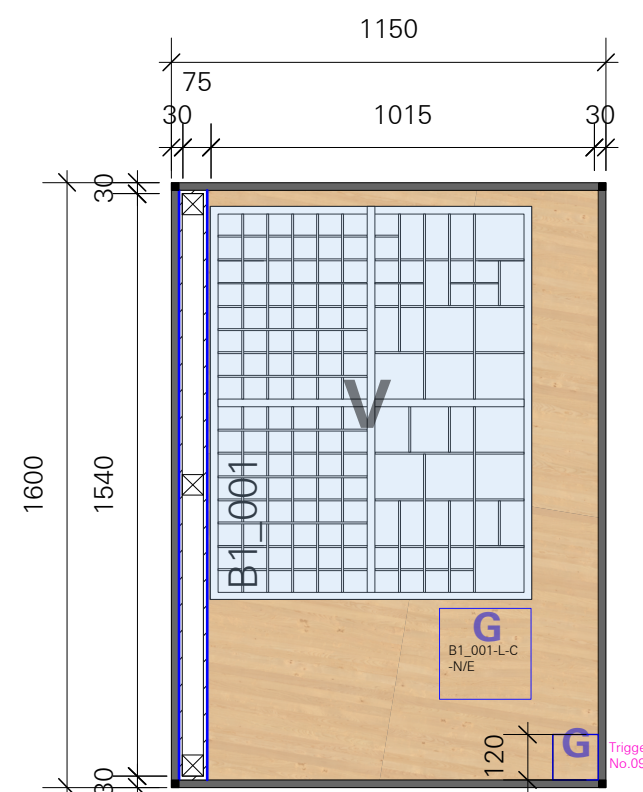

PEDESTAL - TOP VIEW
 MODULE B1/2
 M 1:20

DETAIL PLAN - MODULE C
 VITRINE B1/B2

client Museum Stavanger
 Øvre Strandgate 88
 4005 Stavanger I Norwegian
 T. +47 40 60 17 01
 www.museumstavanger.no
 bitten.bakke@museumstavanger.no

planner exhibition scenography ATELIER BRÜCKNER GMBH
 Krefelder Strasse 32
 70376 Stuttgart I Germany
 T. +49 711 5000 77 116
 F. +49 711 5000 77 22
 ngm@atelier-brueckner.com

papersize	scale	unit	sign
DIN A2	1:20	mm	sm

filename
 NGM-ATB_D_1.4.4.0_01

date	code	planningphase
13.09.2019	NGM-ATB	LPH 4 - DD

type	hierarchy	no.	index
D	1.4.4.0	01	00