



**CINEMA
MODULE E4
Pos. 2.10**

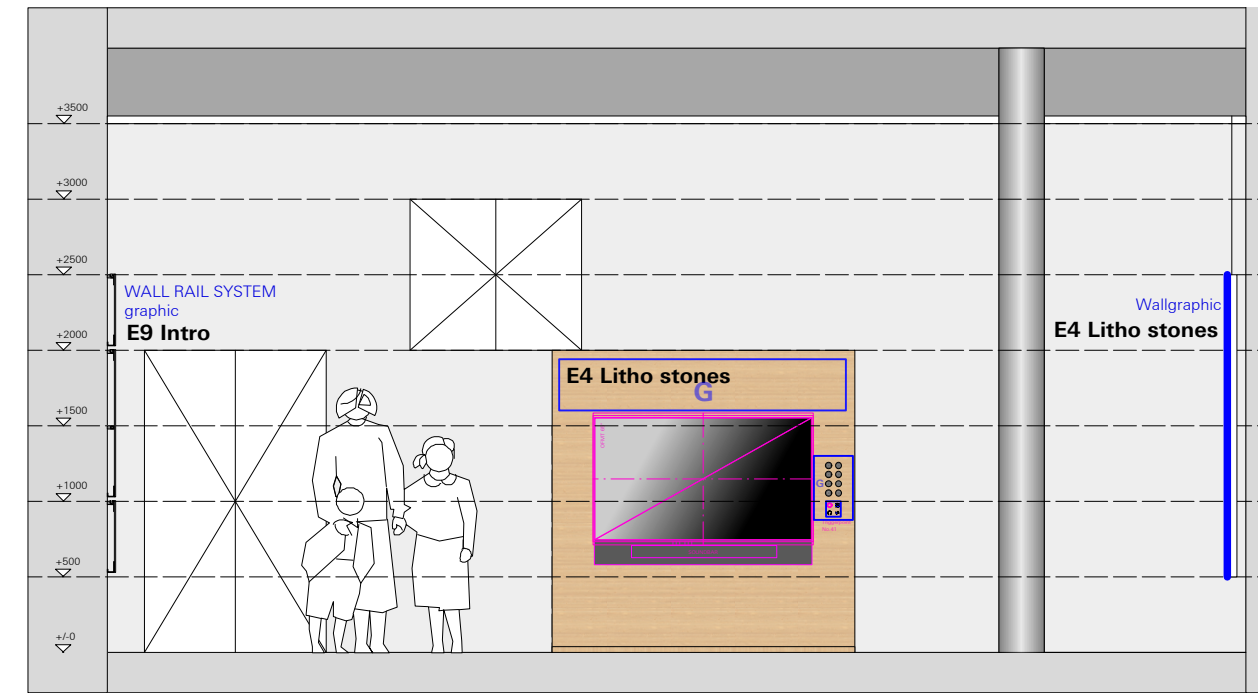


**ELEVATION 3
MODULE E4
M 1:50**

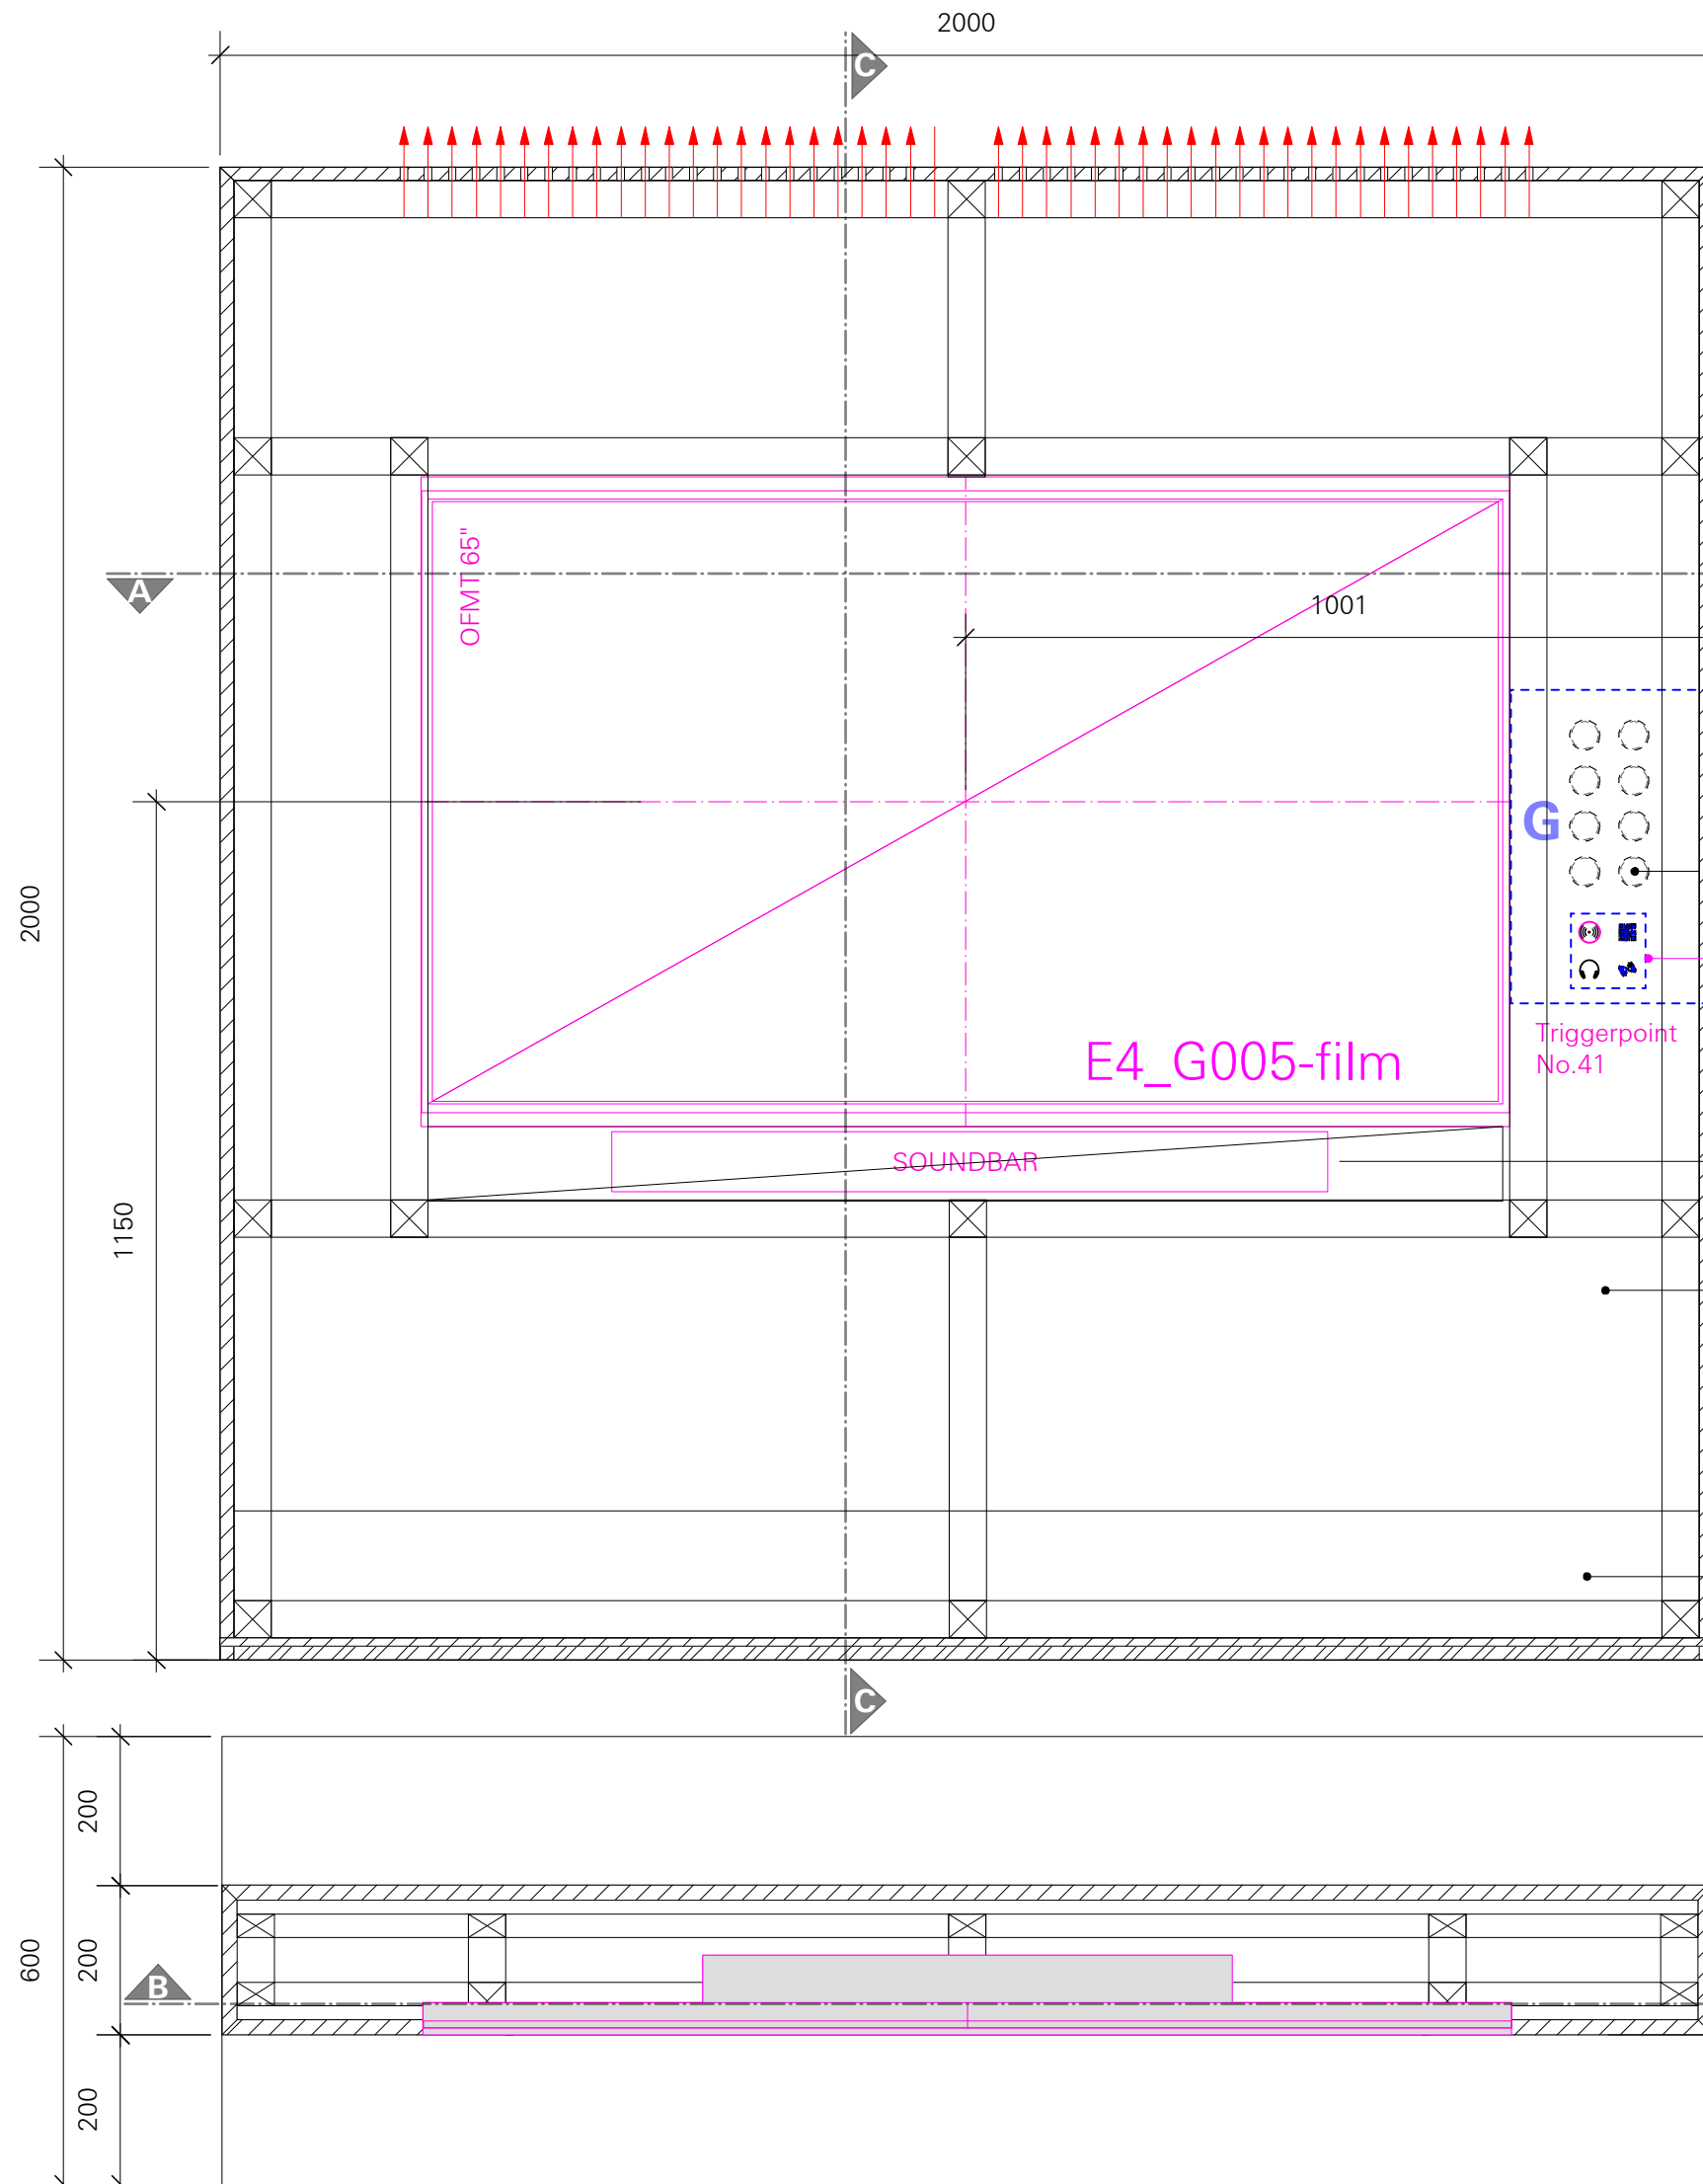

**CINEMA SECTION B
MODULE E4
M 1:10**

**CINEMA SECTION A
MODULE E4
M 1:10**

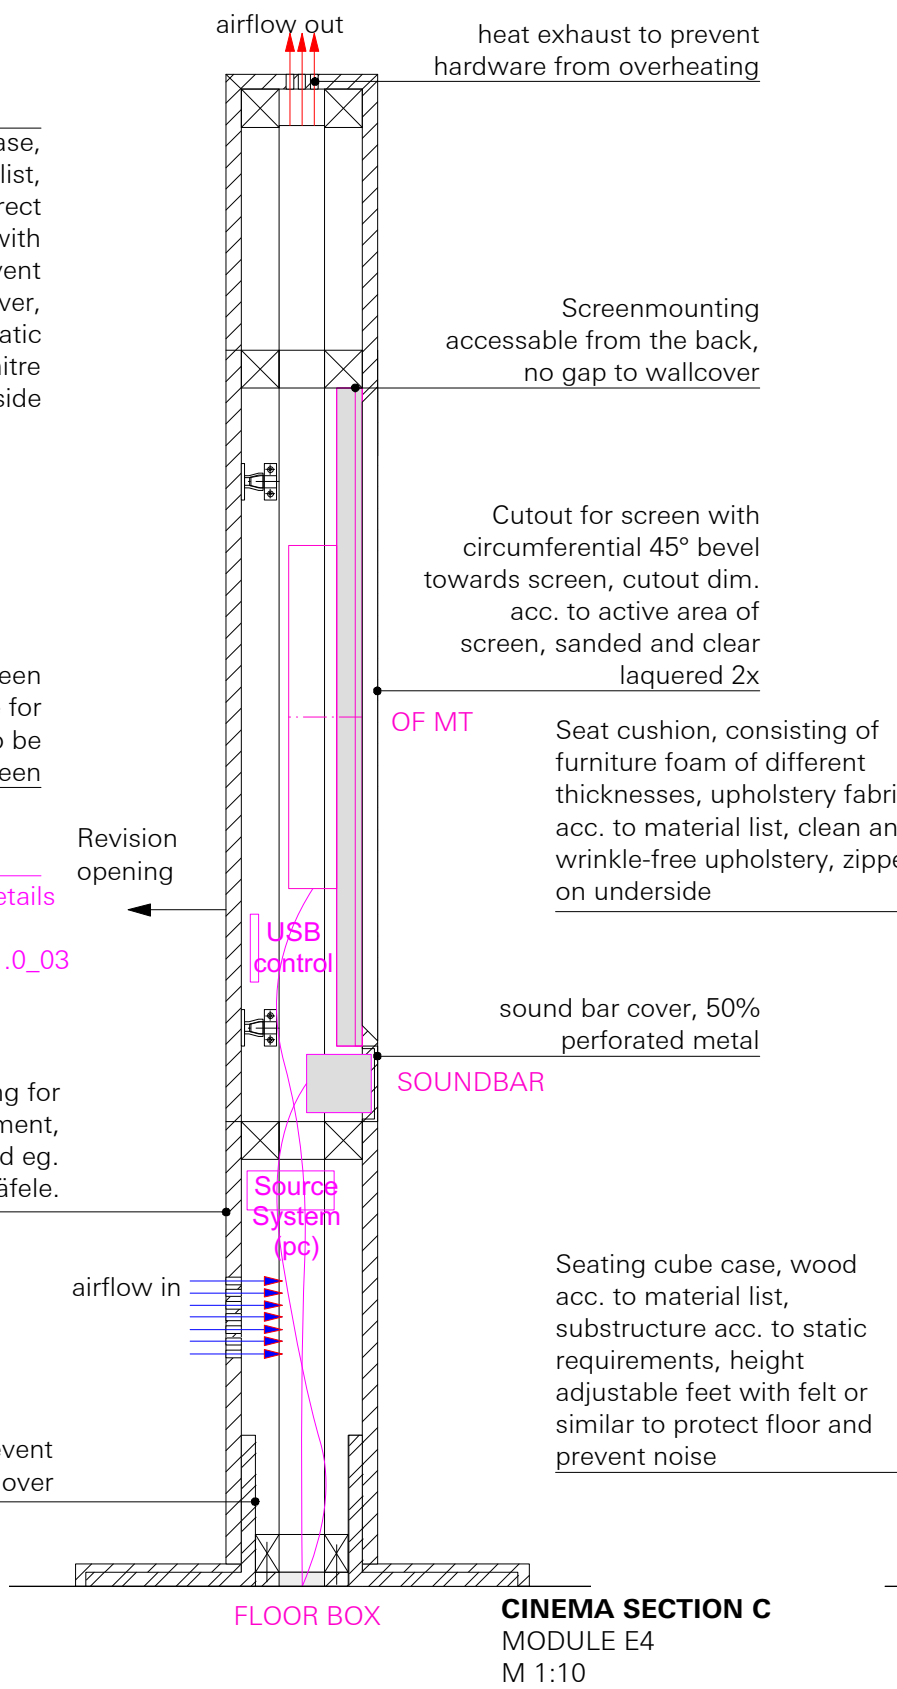

**CINEMA SECTION C
MODULE E4
M 1:10**

**CINEMA SEATING CUBE
MODULE E4
M 1:10**

ATELIER BRÜCKNER
ARCHITECTURE
EXHIBITIONS
SCENOGRAPHY

LEGEND

SPECIALISTS


M	MEDIEN
G	GRAPHIC
L	LIGHT
TGA	BUILDING TECHNOLOGY
	EXHIBITION ATB

RELEASED

All measurements have to be revised carefully by the contractor/executor and compared with on-site situations. Differences concerning measurements or planning / stock have to be conveyed immediately to the designer. Details and drawings are only valid with annotation of approval by the designer.



**NORWEGIAN PRINTING MUSEUM
STAVANGER**

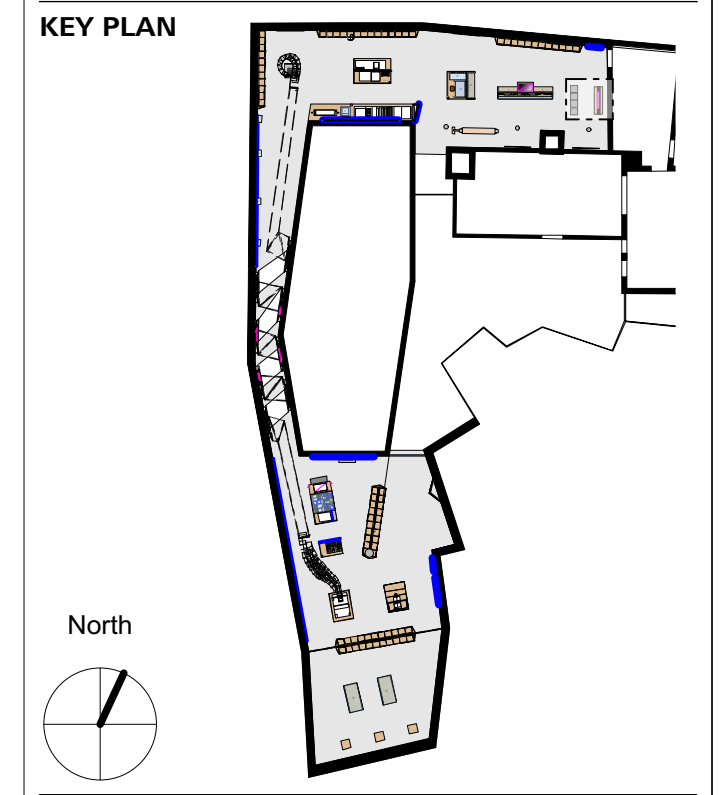

**DETAIL PLAN - MODULE E
LITHO STONE CINEMA - MODULE E4**

client **Museum Stavanger**
Øvre Strandgate 88
4005 Stavanger I Norwegian
T. +47 40 60 17 01
www.museumstavanger.no
bitten.bakke@museumstavanger.no

planner exhibition scenography **ATELIER BRÜCKNER GMBH**
Krefelder Strasse 32
70376 Stuttgart I Germany
T. +49 711 5000 77 116
F. +49 711 5000 77 22
ngm@atelier-brueckner.com

papersize	scale	unit	sign
DIN A2	1:20/50	mm	sm

filename
NGM-ATB_D_1.6.3.0_01

date	code	planningphase
13.09.2019	NGM-ATB	LPH 4 - DD

type	hierarchy	no.	index
D	1.6.3.0	01	00