

PEDESTAL E3 LITHOGRAPHY PROCESS

MODULE E3

Pos. 2.11

Please also see light planning Details!
See plan: NGM-ATB/BH_D_1.1.0.0_07

ATELIER BRÜCKNER
ARCHITECTURE
EXHIBITIONS
SCENOGRAPHY

LEGEND

SPECIALISTS

- M MEDIEN
- G GRAPHIC
- L LIGHT
- TGA BUILDING TECHNOLOGY
- EXHIBITION ATB



RELEASED

All measurements have to be revised carefully by the contractor/executor and compared with on-site situations. Differences concerning measurements or planning / stock have to be conveyed immediately to the designer. Details and drawings are only valid with annotation of approval by the designer.

MUST
MUSEUM STAVANGER

NORWEGIAN PRINTING MUSEUM
STAVANGER

KEY PLAN

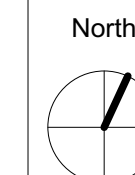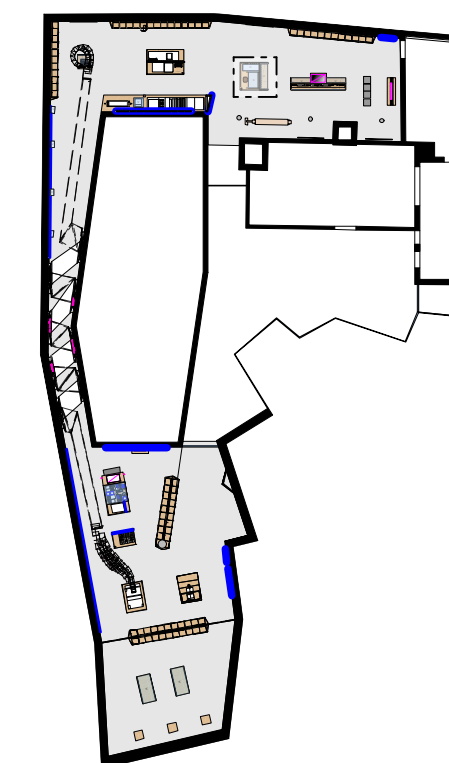

DETAIL PLAN - MODULE E

VITRINE COLORS/ GREY STONE - MODULE E3

client **Museum Stavanger**
Øvre Strandgate 88
4005 Stavanger | Norwegian
T. +47 40 60 17 01
www.museumstavanger.no
bitten.bakke@museumstavanger.no


planner exhibition scenography **ATELIER BRÜCKNER GMBH**
Krefelder Strasse 32
70376 Stuttgart | Germany
T. +49 711 5000 77 116
F. +49 711 5000 77 22
ngm@atelier-brueckner.com

papersize	scale	unit	sign
DIN A2	1:20	mm	sm


filename
NGM-ATB_D_1.6.4.0_01

date	code	planningphase
13.09.2019	NGM-ATB	LPH 4 - DD


type	hierarchy	no.	index
D	1.6.4.0	01	00

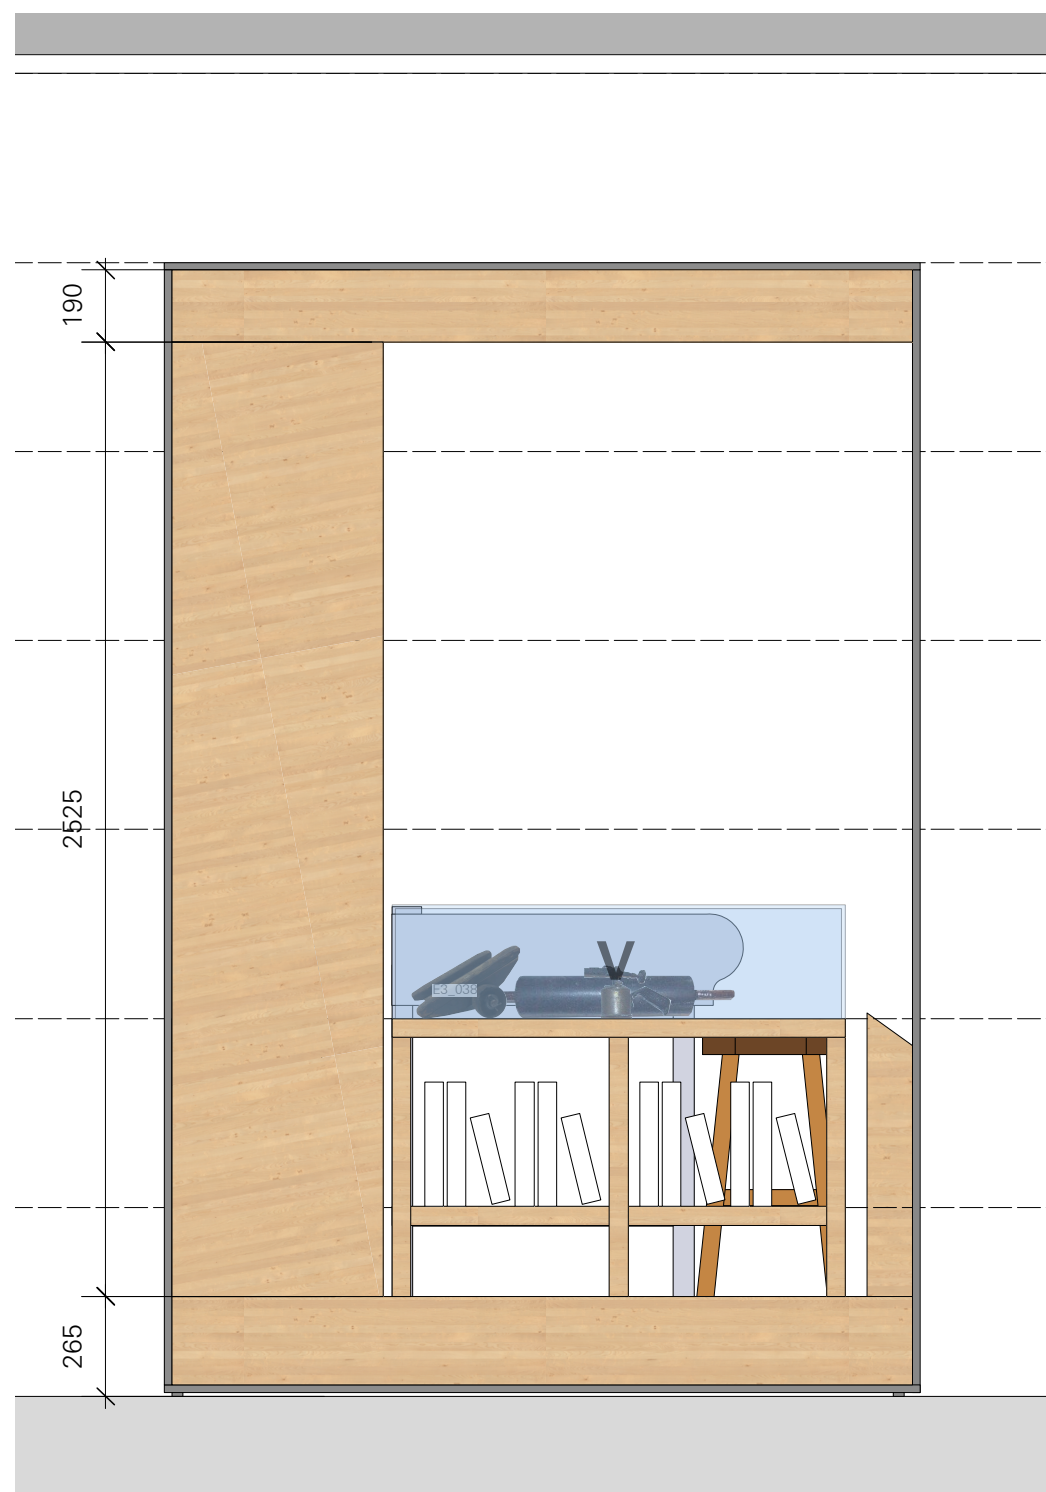


LEFT SIDE VIEW
MODULE E3
M 1:20

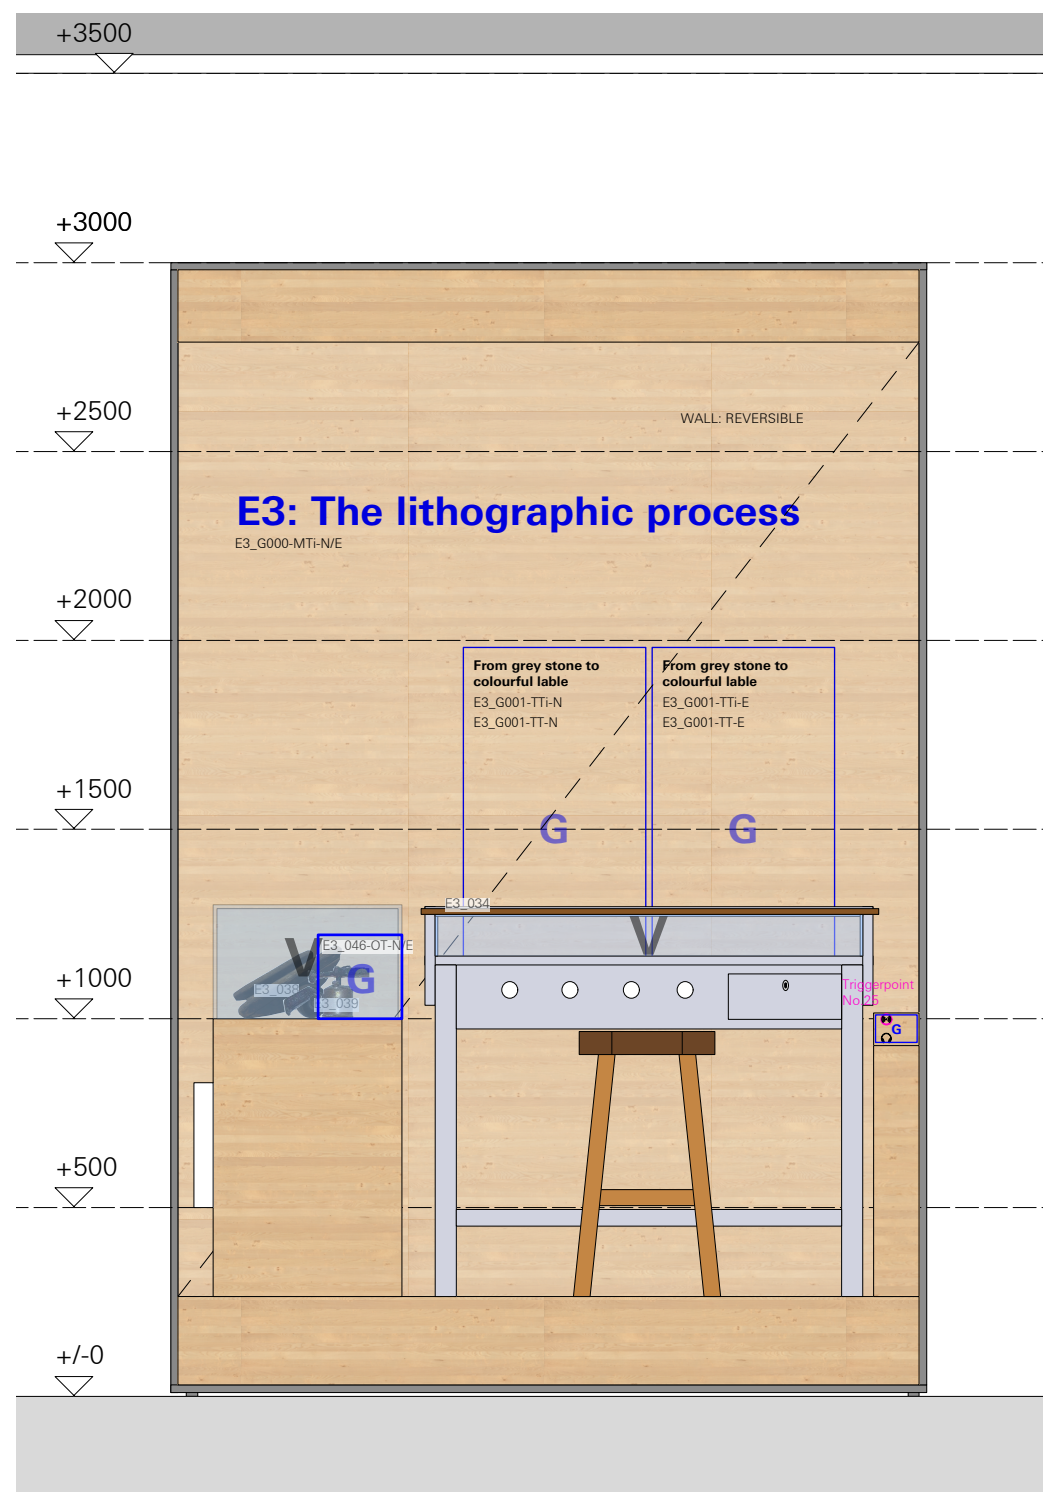

FRONT VIEW
MODULE E3
M 1:20

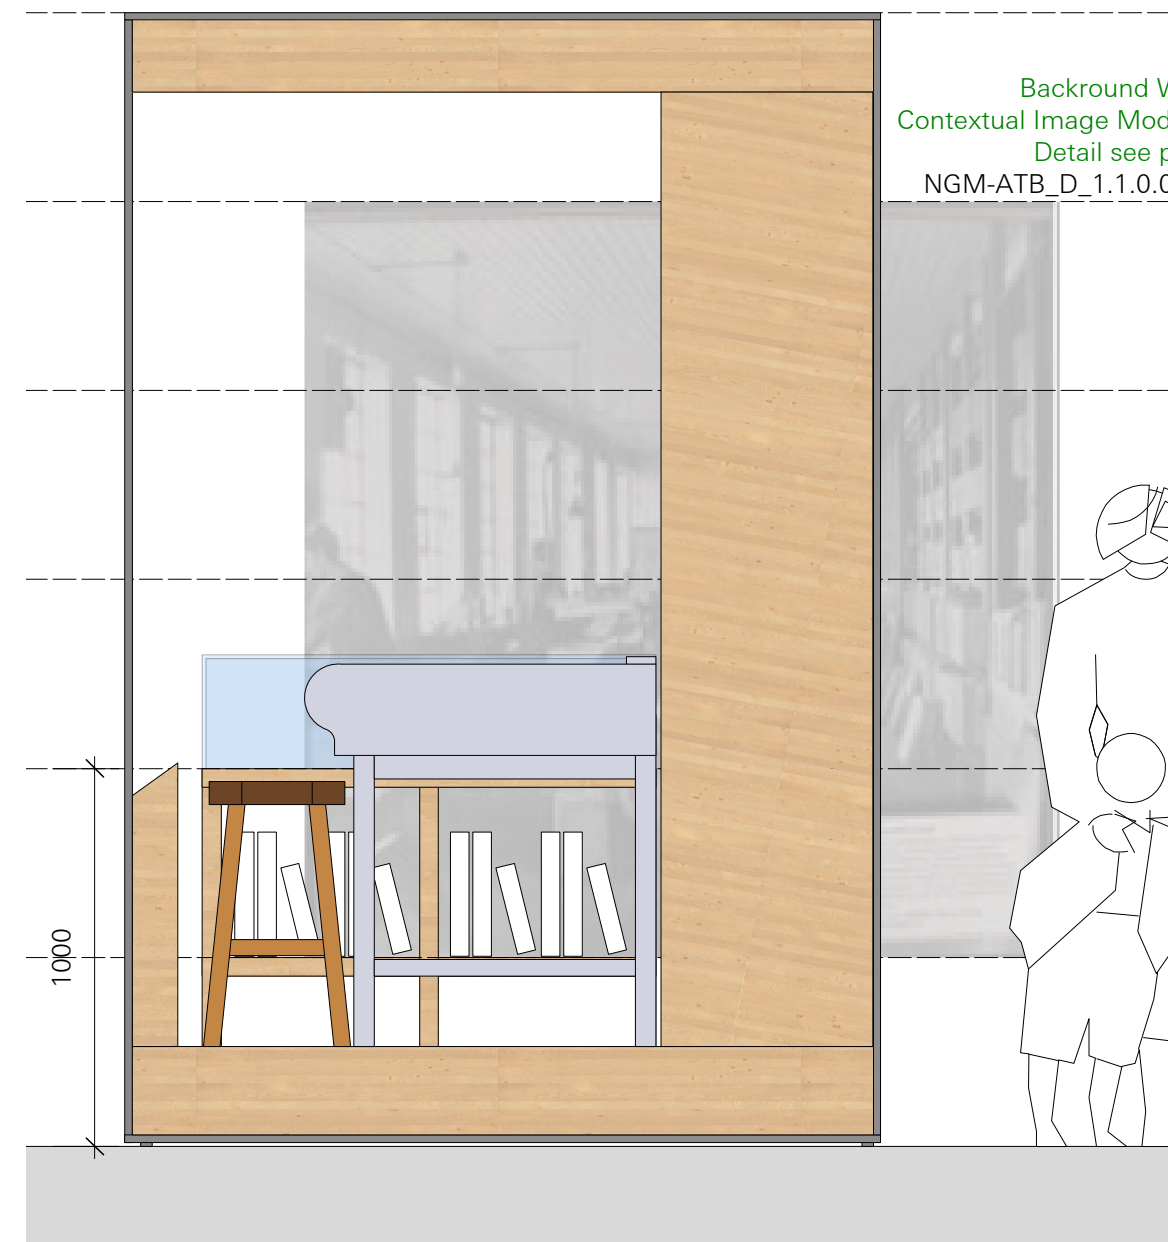

RIGHT SIDE VIEW
MODULE E3
M 1:20

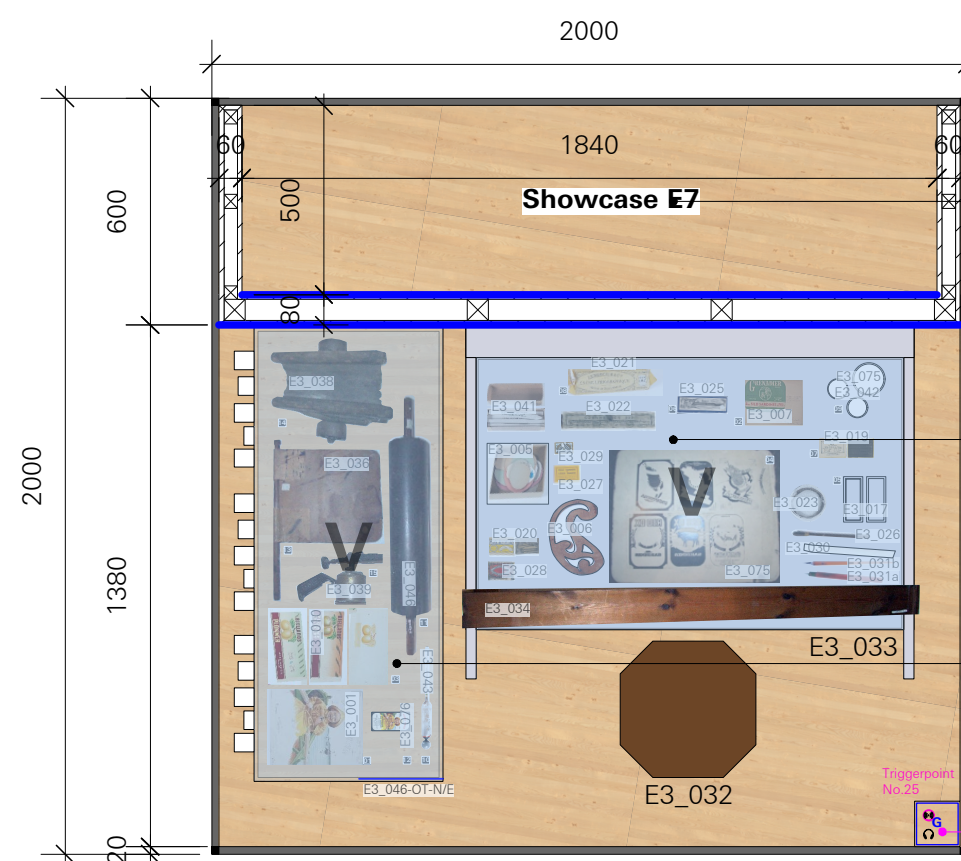

TOP VIEW
MODULE E3
M 1:20

Showcase E7
Detail see plan:
NGM-ATB_D_1.6.4.0_02

Table top cover E3
Detail see plan:
NGM-ATB_D_1.6.4.0_02

Shelf showcase E3
Detail see plan:
NGM-ATB_D_1.6.4.0_02

Triggerpoint pole
Detail see plan:
NGM-ATB_D_1.0.1.0_03