



PEDESTAL E3 LITHOGRAPHY PROCESS
MODULE E3
Pos. 2.11

Please also see light planning Details!
 See plan: NGM-ATB/BH_D_1.1.0.0_07

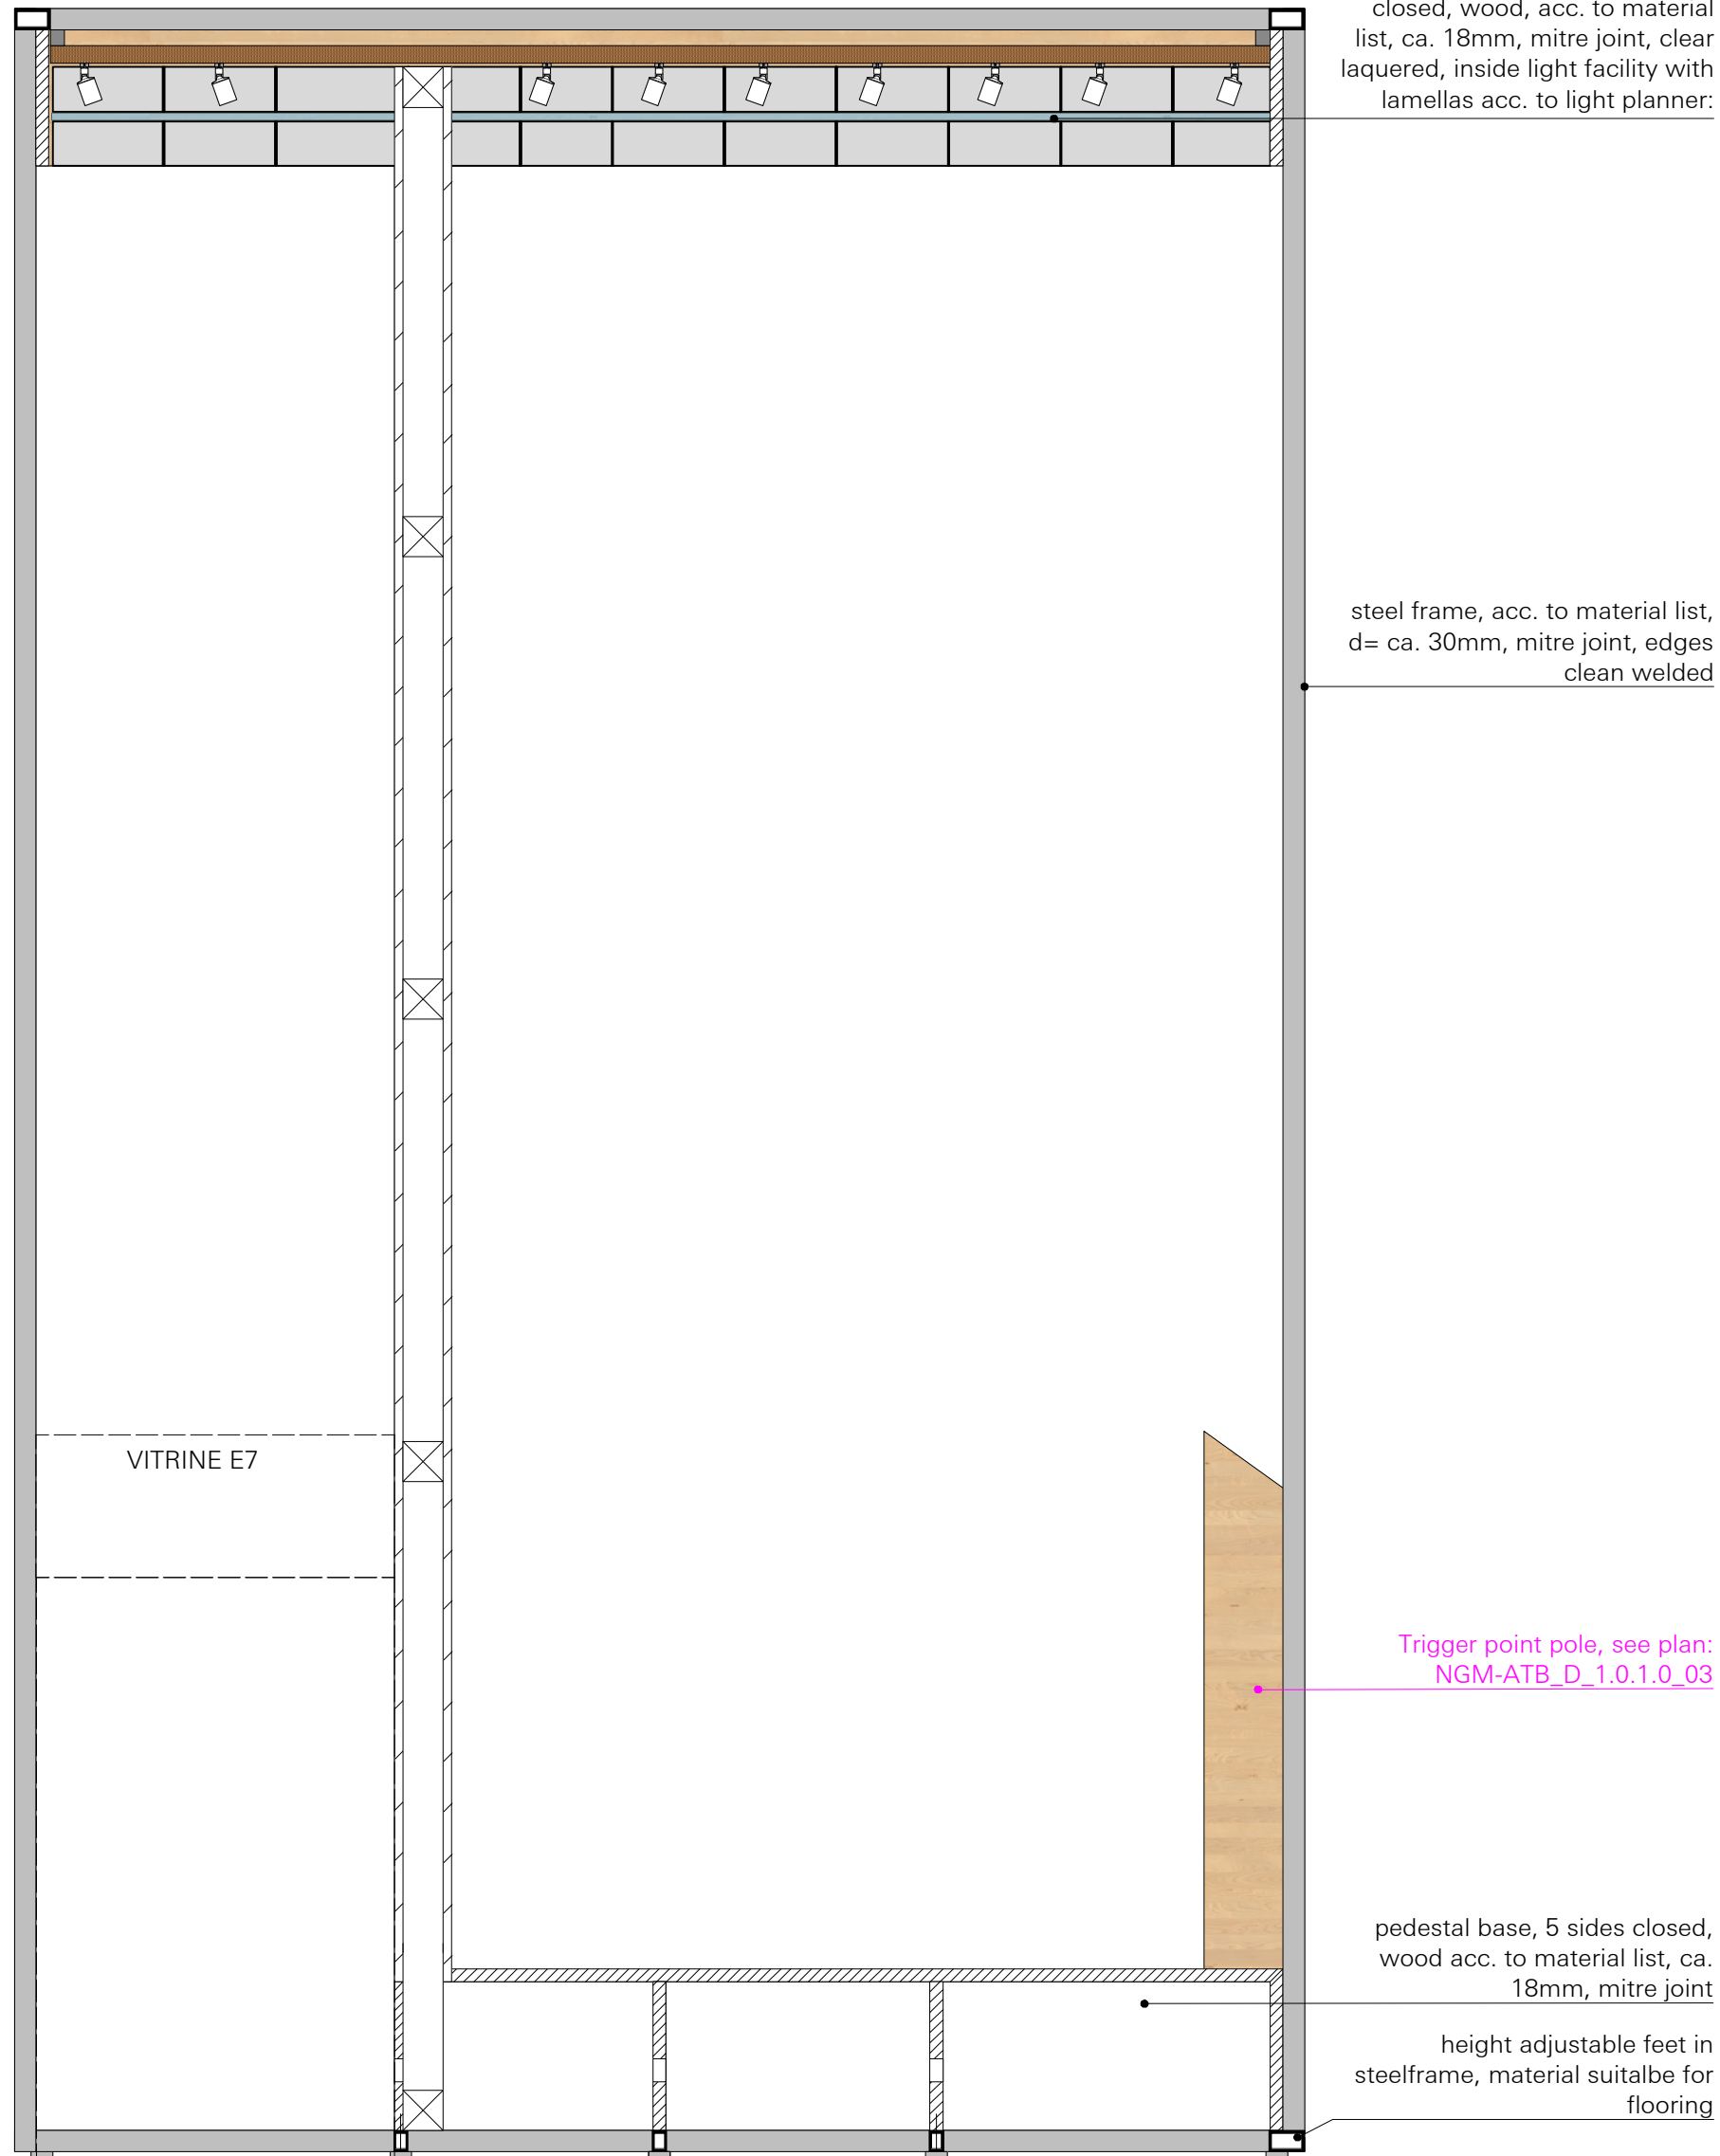


PEDESTAL SECTION A
 MODULE E3
 M 1:10


TABLE TOP COVER, FOR E3_033

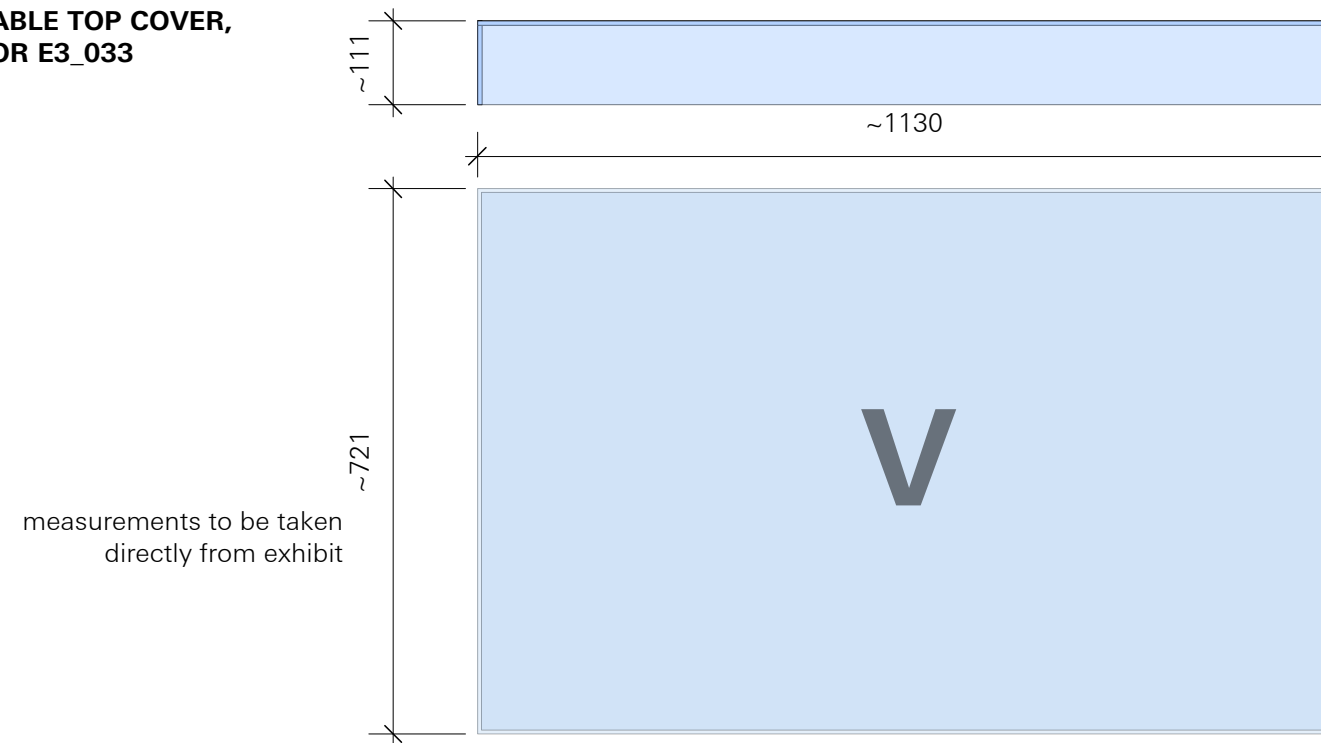

SHELF SHOWCASE E3

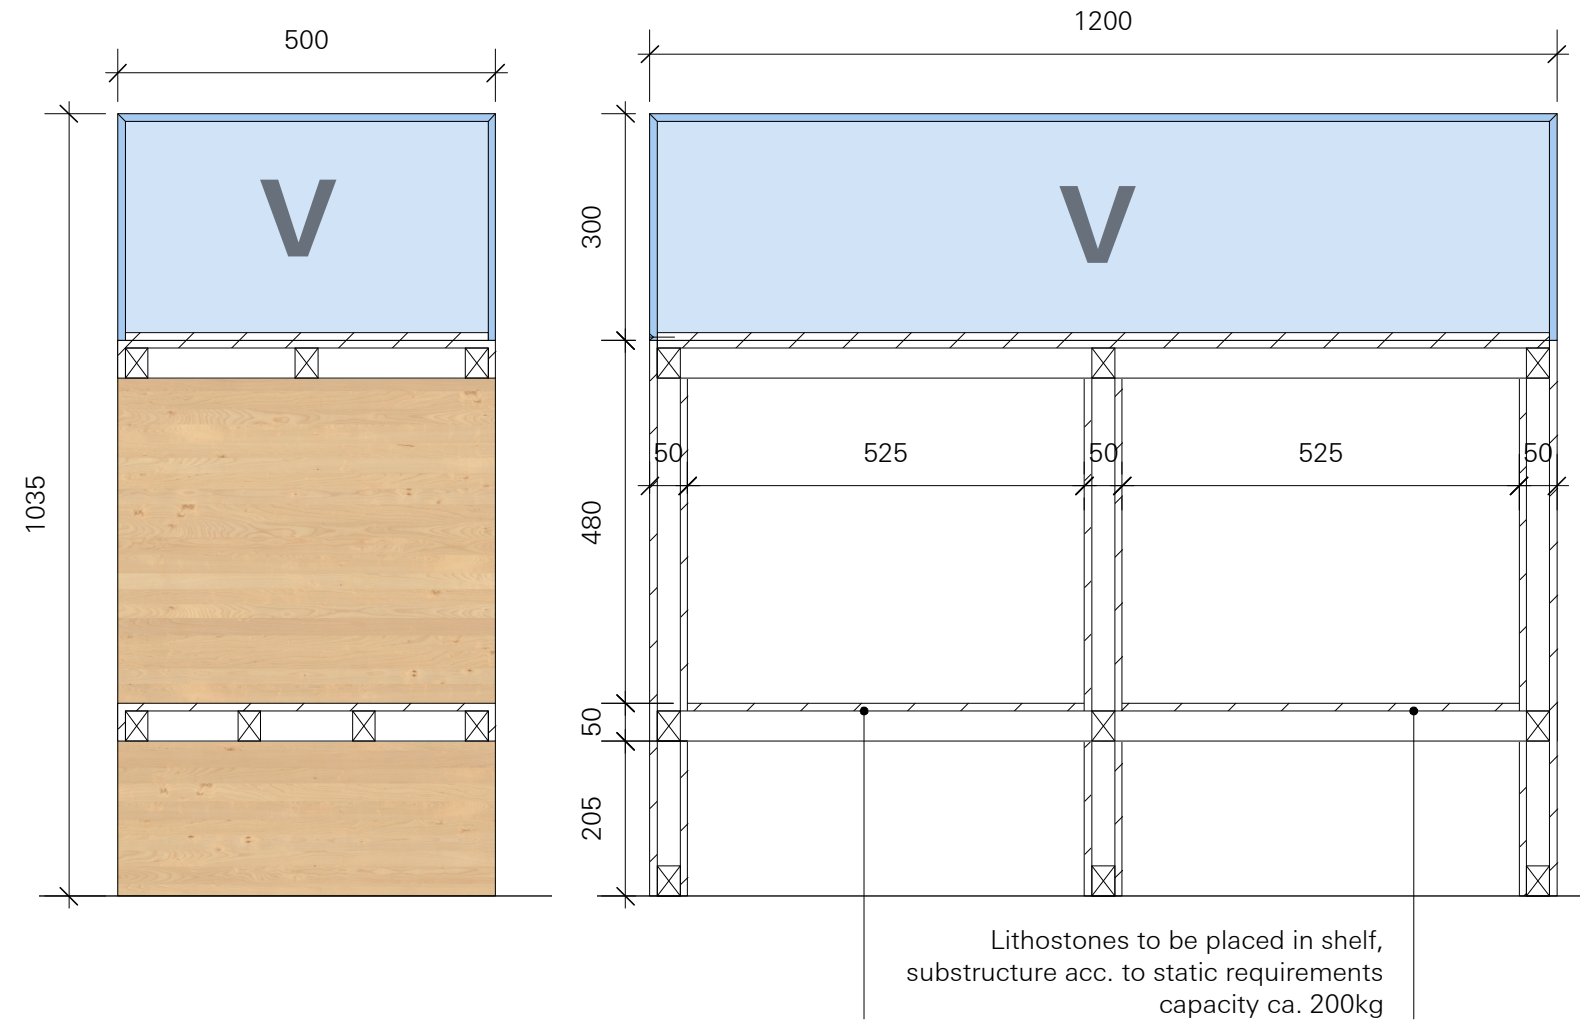

VITRINE E7

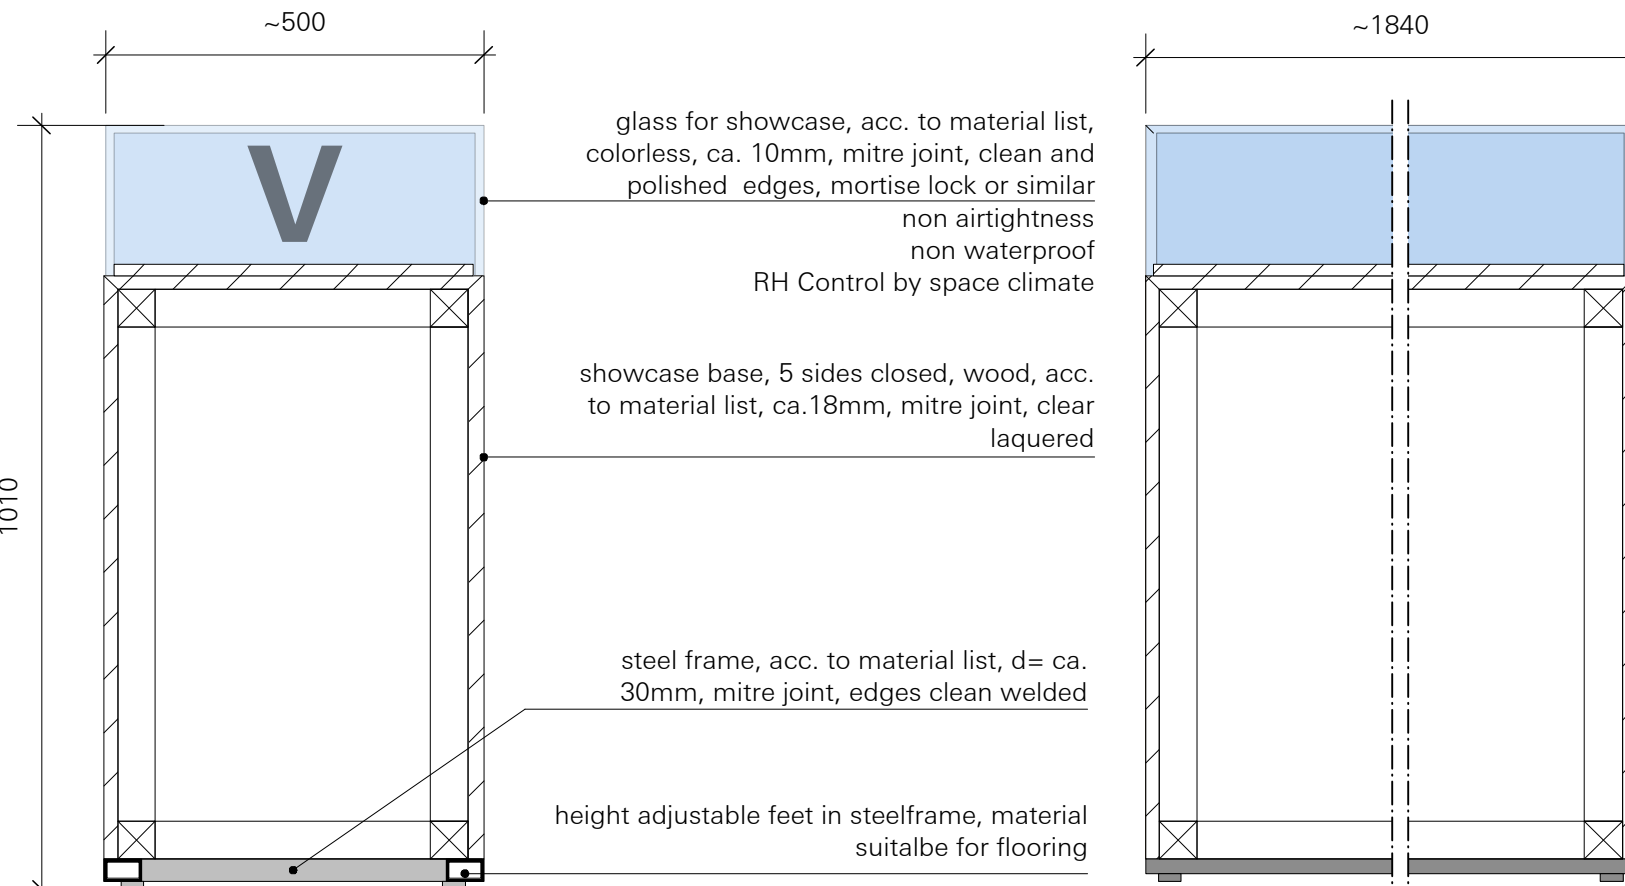

SHOWCASE - SECTION
 MODULE E7
 M 1:10

SHOWCASE - CROSS SECTION
 MODULE E7
 M 1:10

LEGEND

SPECIALISTS

- M MEDIEN
- G GRAPHIC
- L LIGHT
- TGA BUILDING TECHNOLOGY
- EXHIBITION ATB


RELEASED

All measurements have to be revised carefully by the contractor/executor and compared with on-site situations. Differences concerning measurements or planning / stock have to be conveyed immediately to the designer. Details and drawings are only valid with annotation of approval by the designer.



NORWEGIAN PRINTING MUSEUM
 STAVANGER

KEY PLAN

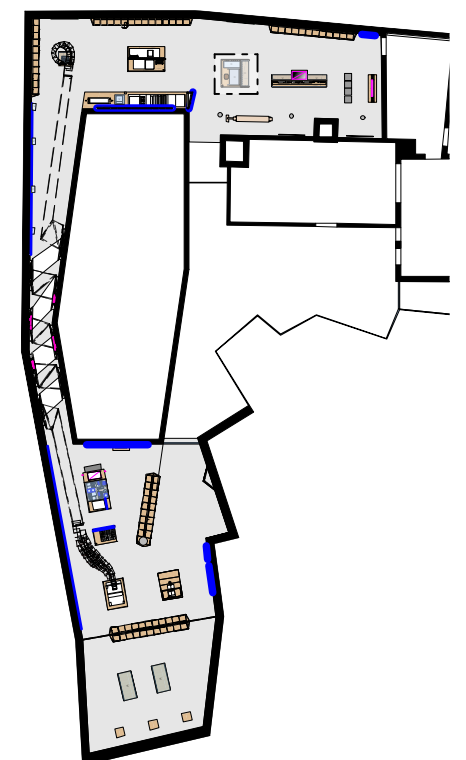

DETAIL PLAN - MODULE E

VITRINE COLORS/ GREY STONE - MODULE E3

client **Museum Stavanger**
 Øvre Strandgate 88
 4005 Stavanger I Norwegian
 T. +47 40 60 17 01
 www.museumstavanger.no
 bitten.bakke@museumstavanger.no

planner exhibition scenography **ATELIER BRÜCKNER GMBH**
 Krefelder Strasse 32
 70376 Stuttgart I Germany
 T. +49 711 5000 77 116
 F. +49 711 5000 77 22
 ngm@atelier-brueckner.com

papersize	scale	unit	sign
DIN A2	1:20	mm	sm

filename
NGM-ATB_D_1.6.4.0_02

date	code	planningphase
13.09.2019	NGM-ATB	LPH 4 - DD

type	hierarchy	no.	index
D	1.6.4.0	02	00