


**SHOWCASE - LITHO STONES**

MODULE E4

Pos. 2.12


PART I

4000

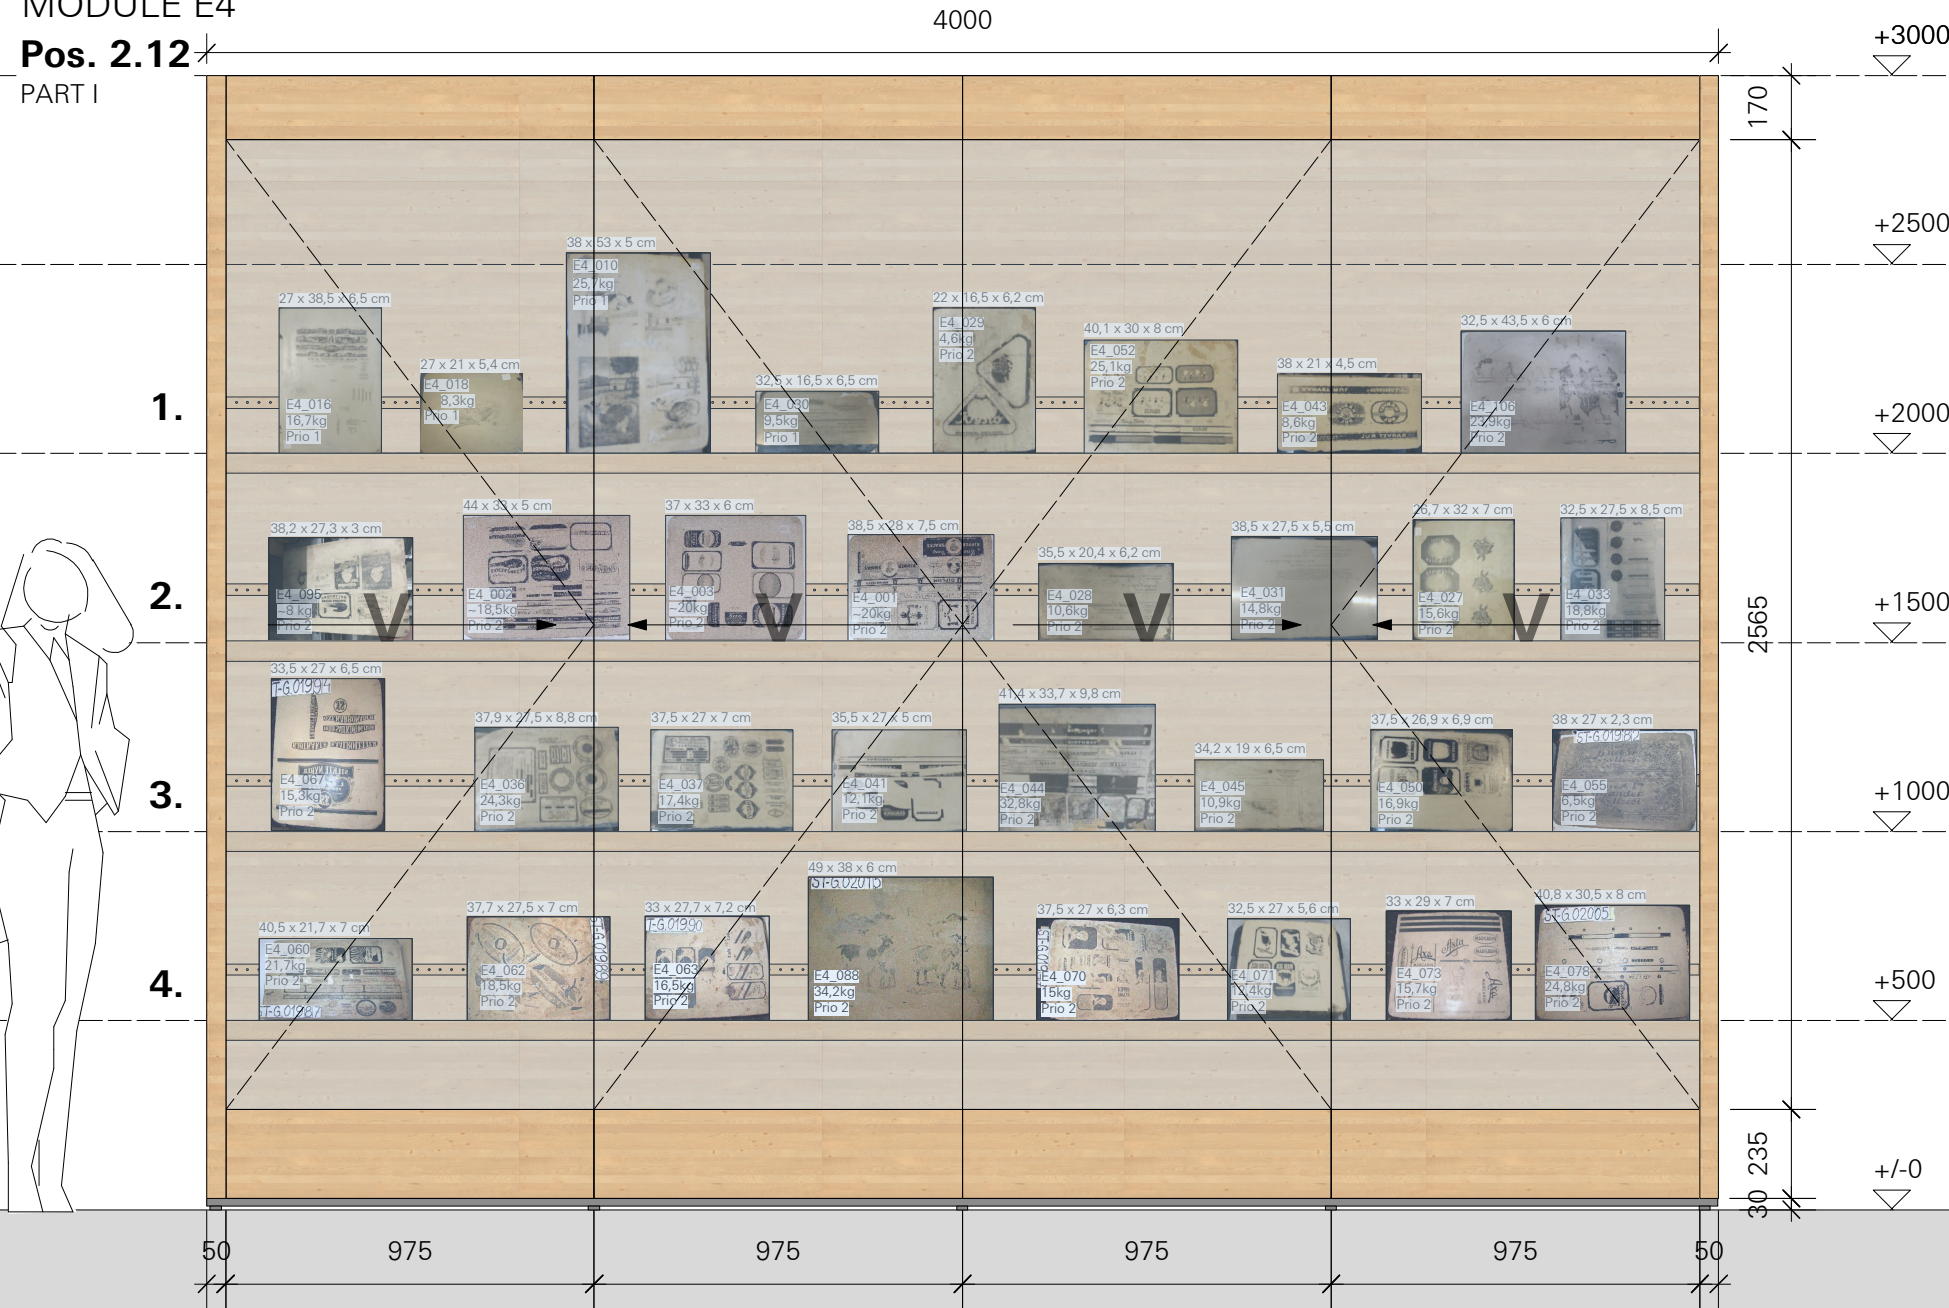

**FRONT VIEW SHOWCASE - LITHO STONE**  
MODULE E4  
M 1:20


CALCUATION FOR REINFORCEMENT OF SHELF SUBSTRUCTURE NECESSARY.

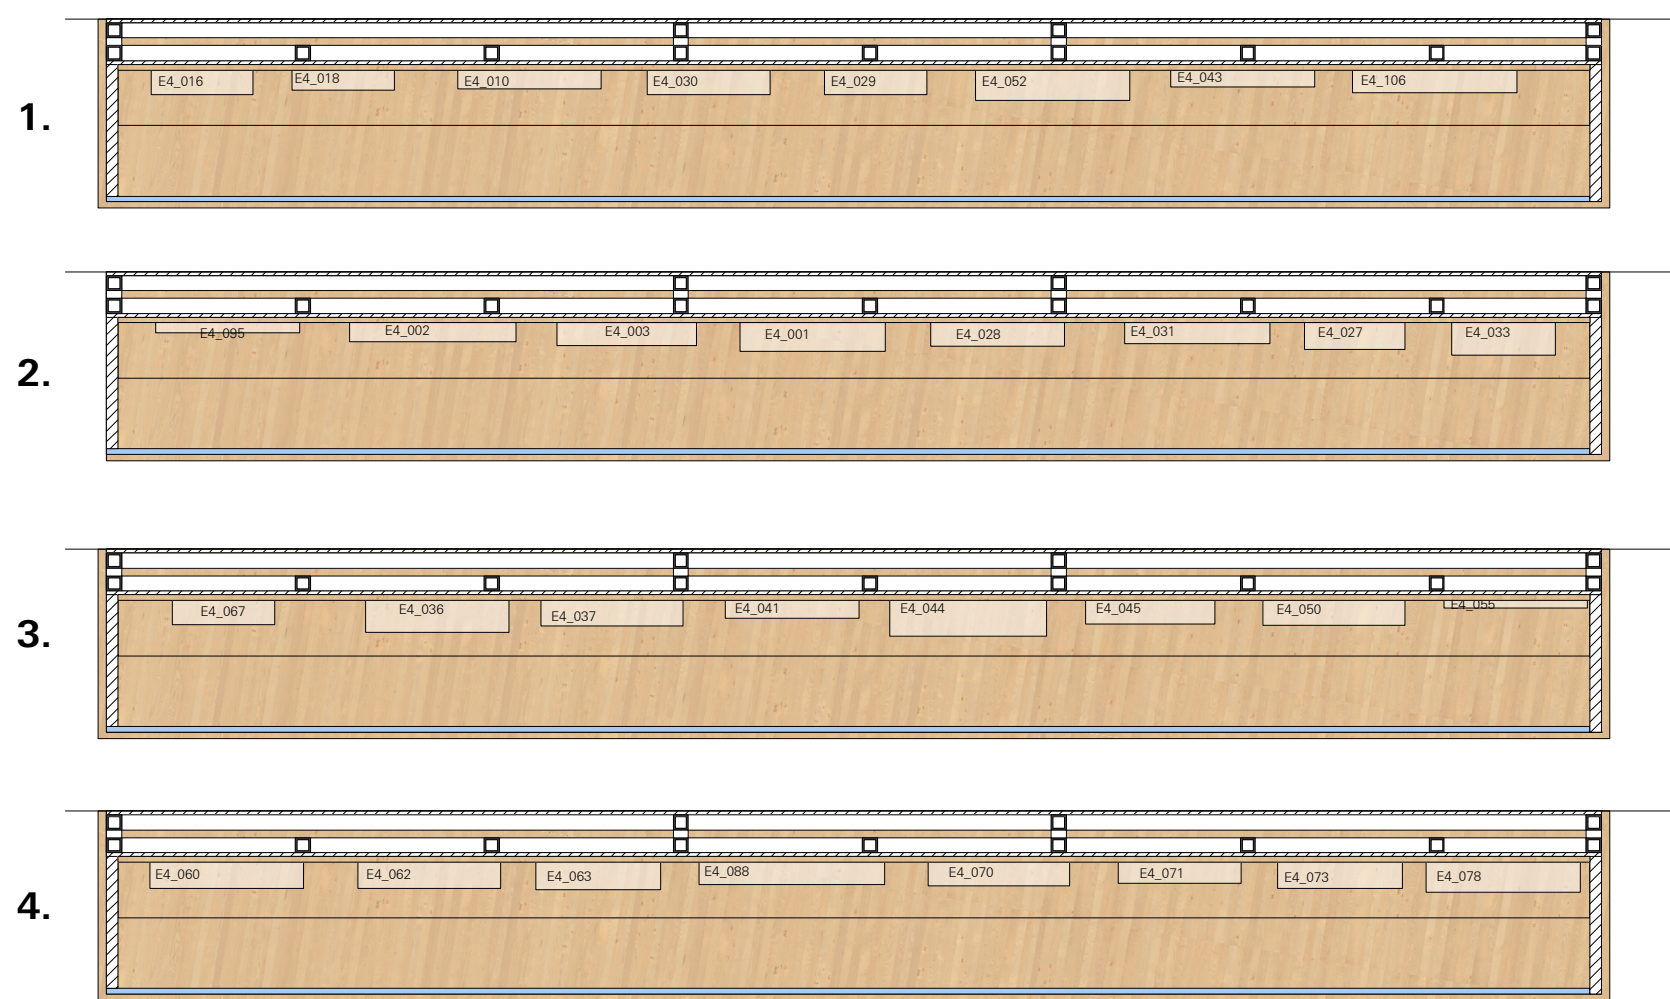



**TOP VIEW - Row 1-4**  
**SHOWCASE - LITHO STONE**  
MODULE E4  
M 1:20

Please also see light planning Details!  
See plan: NGM-ATB/BH\_D\_1.1.0.0\_08


see light planning:  
NGM-ATB/BH\_D\_1.1.0.0\_03

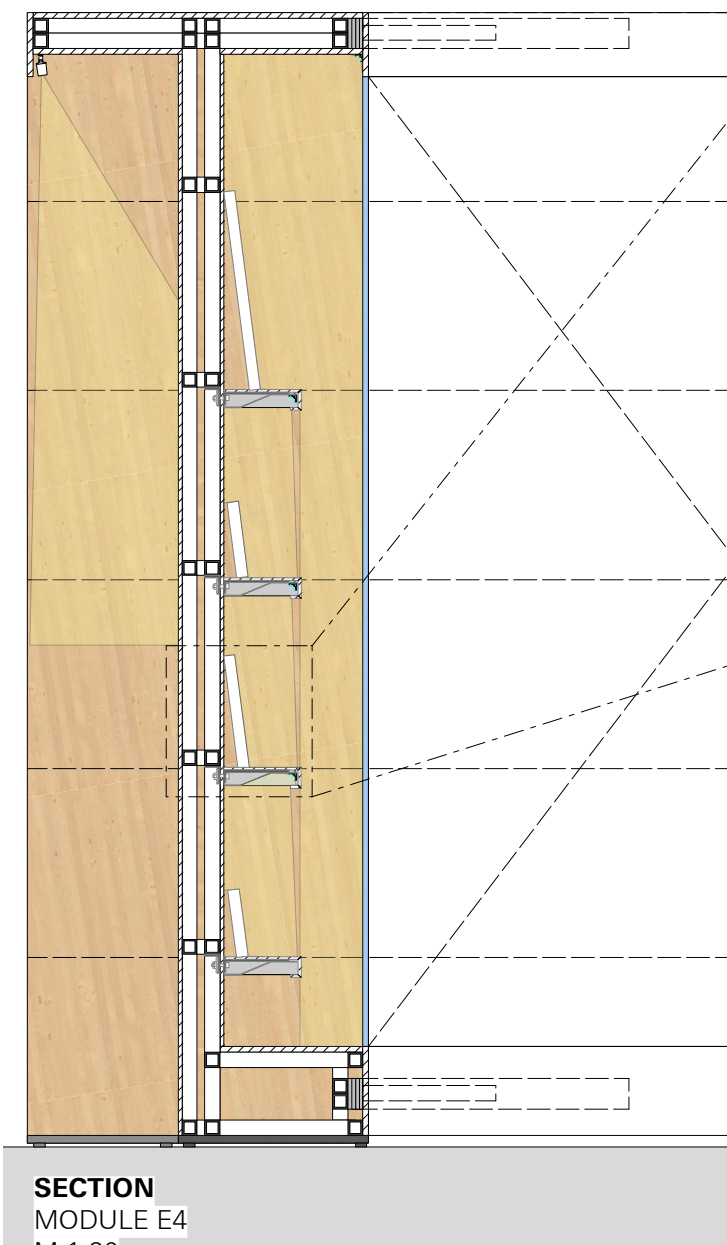

OBJECT HOLDER FOR EACH LITHO STONES:  
TO BE DEVELOPED TOGETHER WITH FITOUT COMPANY,  
ACC. TO STATIC REQUIREMENTS

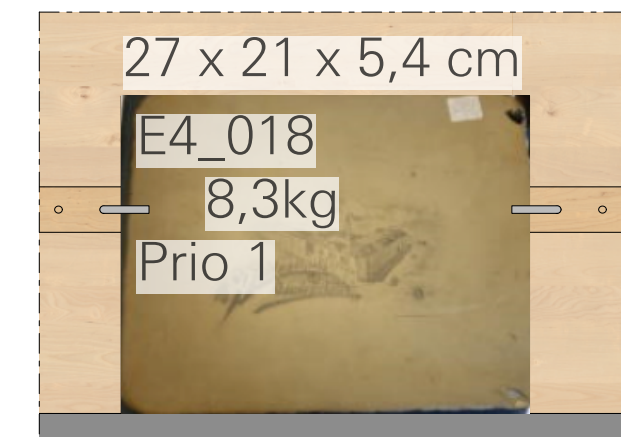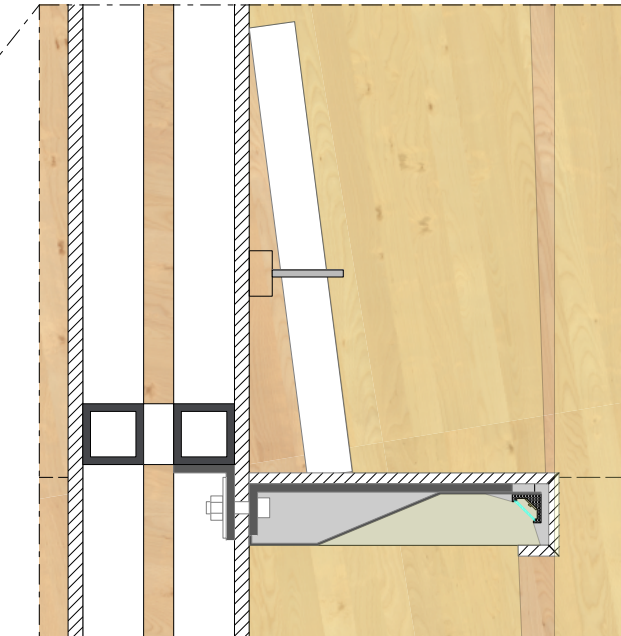


Reversible, adjustable object holder to prevent exhibit from falling.  
**OBJECT HOLDER**  
MODULE E4  
M 1:5

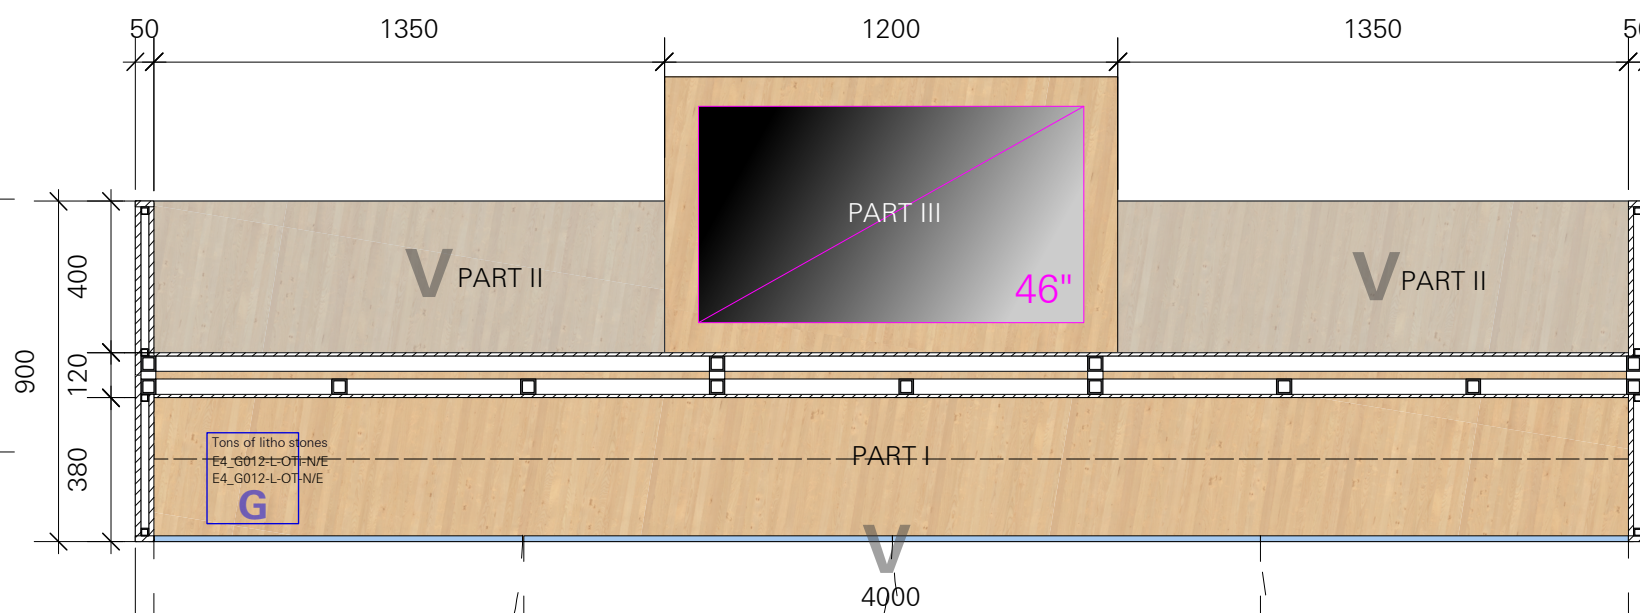

**TOP VIEW**  
**SHOWCASE - LITHO STONE**  
MODULE E4  
M 1:20

**E4 Litho stones**

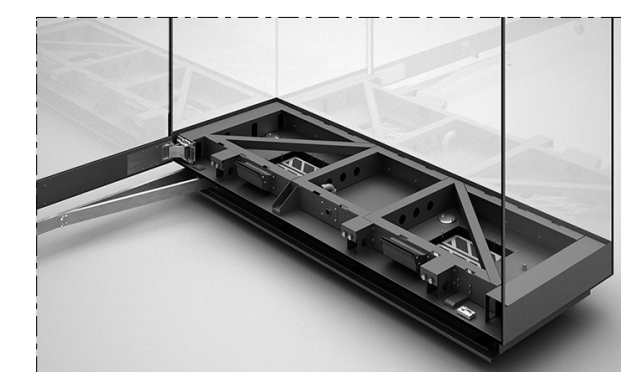

EXAMPLE  
VITRINE DOOR FITTING

**ATELIER BRÜCKNER**  
ARCHITECTURE  
EXHIBITIONS  
SCENOGRAPHY

**LEGEND**

**SPECIALISTS**

M	MEDIEN
G	GRAPHIC
L	LIGHT
TGA	BUILDING TECHNOLOGY
	EXHIBITION ATB



**RELEASED**

All measurements have to be revised carefully by the contractor/executor and compared with on-site situations. Differences concerning measurements or planning / stock have to be conveyed immediately to the designer. Details and drawings are only valid with annotation of approval by the designer.

**MUST**  
MUSEUM STAVANGER

**NORWEGIAN PRINTING MUSEUM**  
STAVANGER

**KEY PLAN**

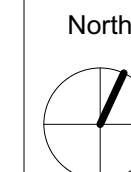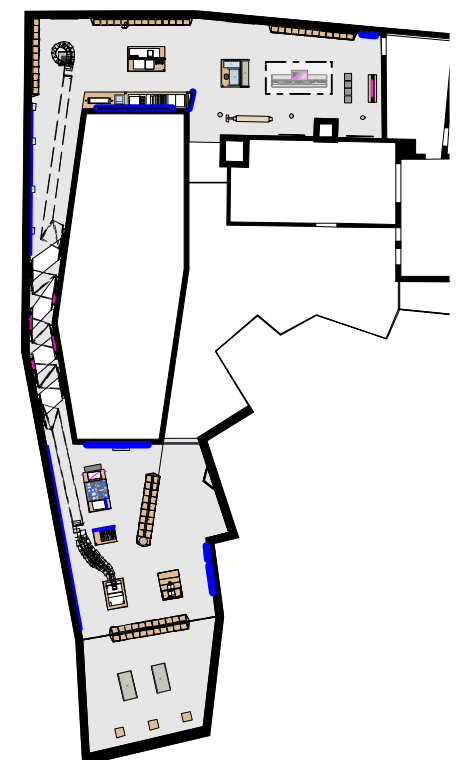

**DETAIL PLAN - MODULE E**  
VITRINE LITHO STONES - MODULE E4

**client** **Museum Stavanger**  
Øvre Strandgate 88  
4005 Stavanger I Norwegian  
T. +47 40 60 17 01  
www.museumstavanger.no  
bitten.bakke@museumstavanger.no

**planner exhibition scenography** **ATELIER BRÜCKNER GMBH**  
Krefelder Strasse 32  
70376 Stuttgart I Germany  
T. +49 711 5000 77 116  
F. +49 711 5000 77 22  
ngm@atelier-brueckner.com

papersize	scale	unit	sign
<b>DIN A2</b>	<b>1:20</b>	<b>mm</b>	<b>sm</b>

filename  
**NGM-ATB\_D\_1.6.5.0\_01**

date	code	planningphase
<b>13.09.2019</b>	<b>NGM-ATB</b>	<b>LPH 4 - DD</b>

type	hierarchy	no.	index
<b>D</b>	<b>1.6.5.0</b>	<b>01</b>	<b>00</b>