


SHOWCASE CLADDING
MODULE T - TEMPORARY EXHIBITION
Pos. 2.14


OPTIONAL

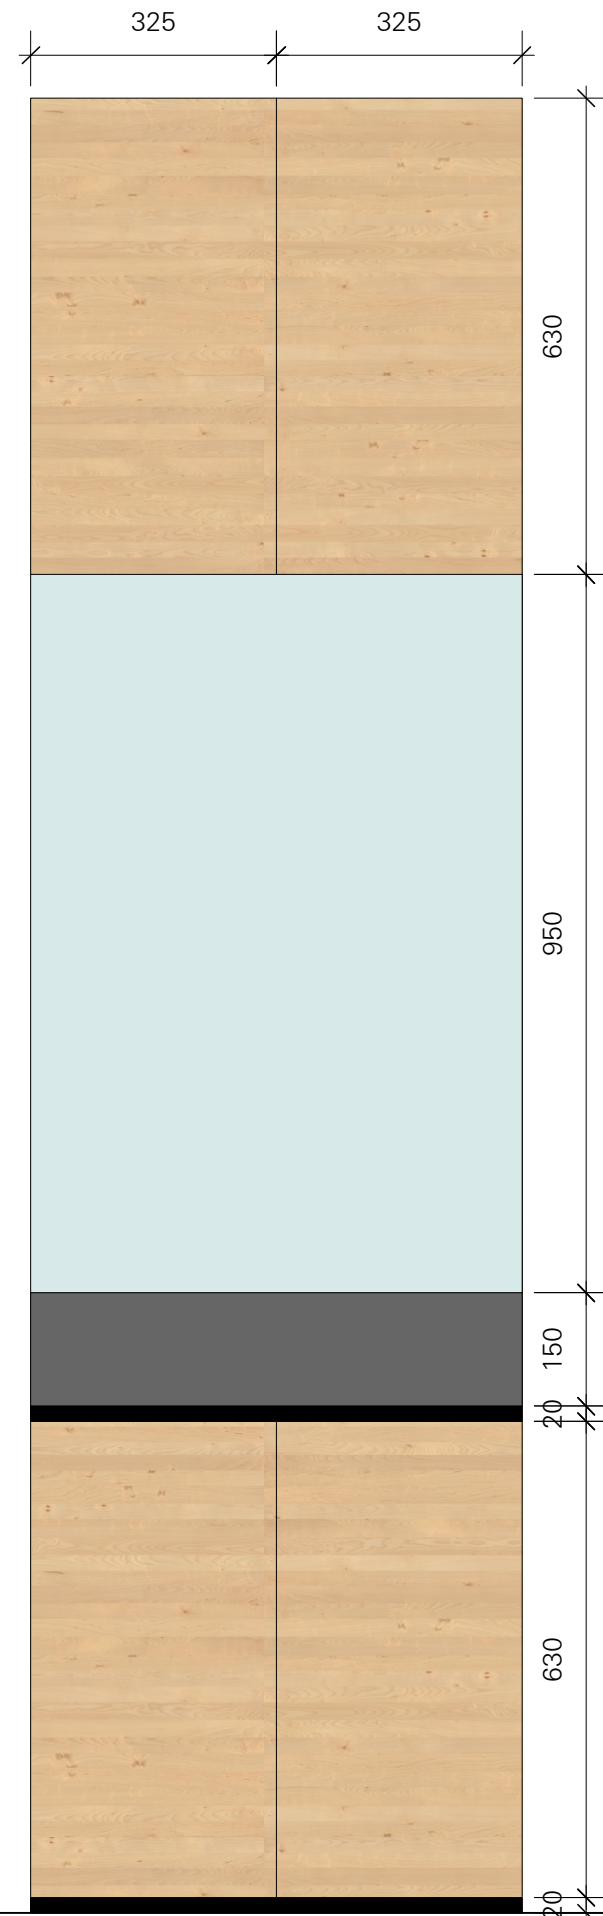


SIDE VIEW (EXISTING SHOWCASE)
M 1:10



Cladding of three existing Showcase with wood, acc. to material list

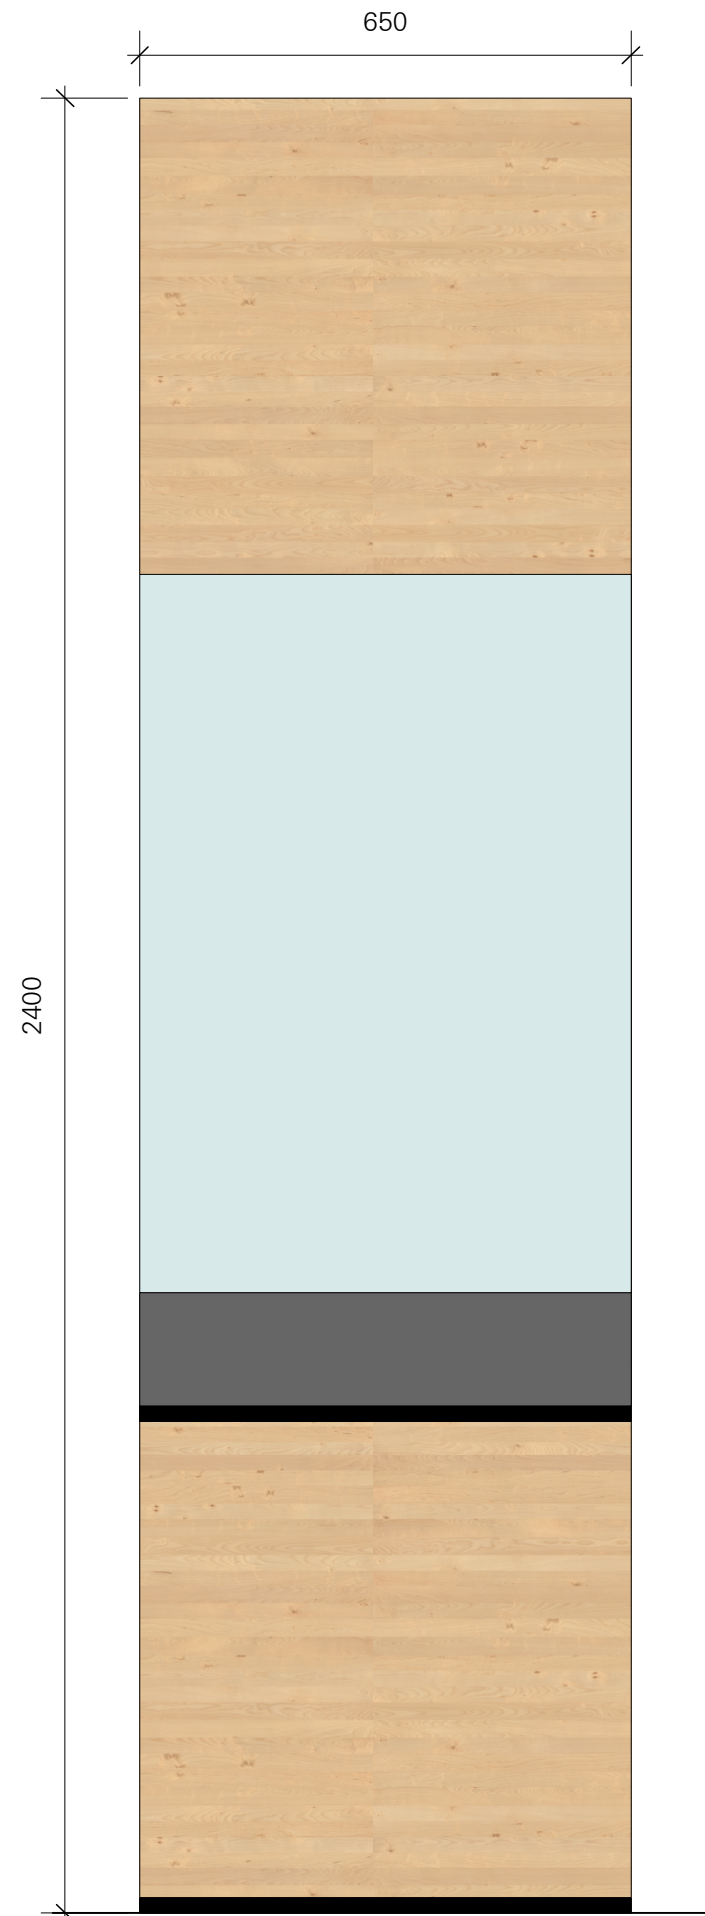


FRONT VIEW (EXISTING SHOWCASE)
M 1:10

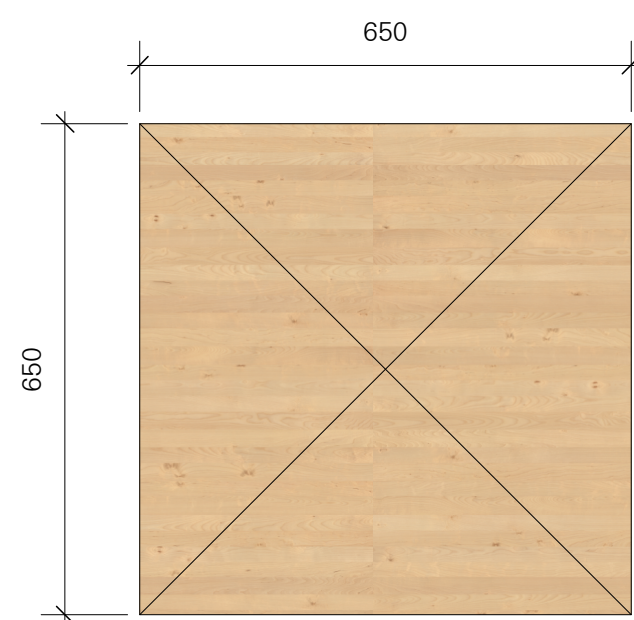


TOP VIEW EXISTING SHOWCASE
M 1:10

TABLE SHOWCASE
MODULE T - TEMPORARY EXHIBITION
Pos. 2.13


OPTIONAL

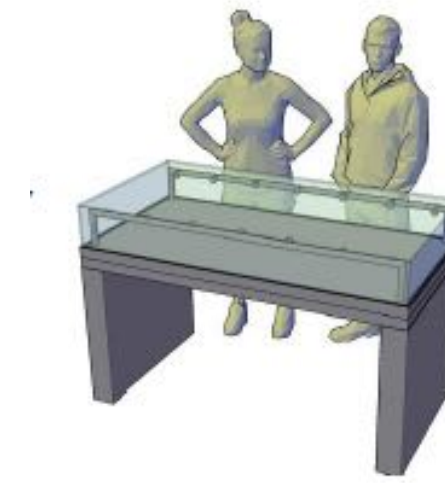

Build or ready made table showcase

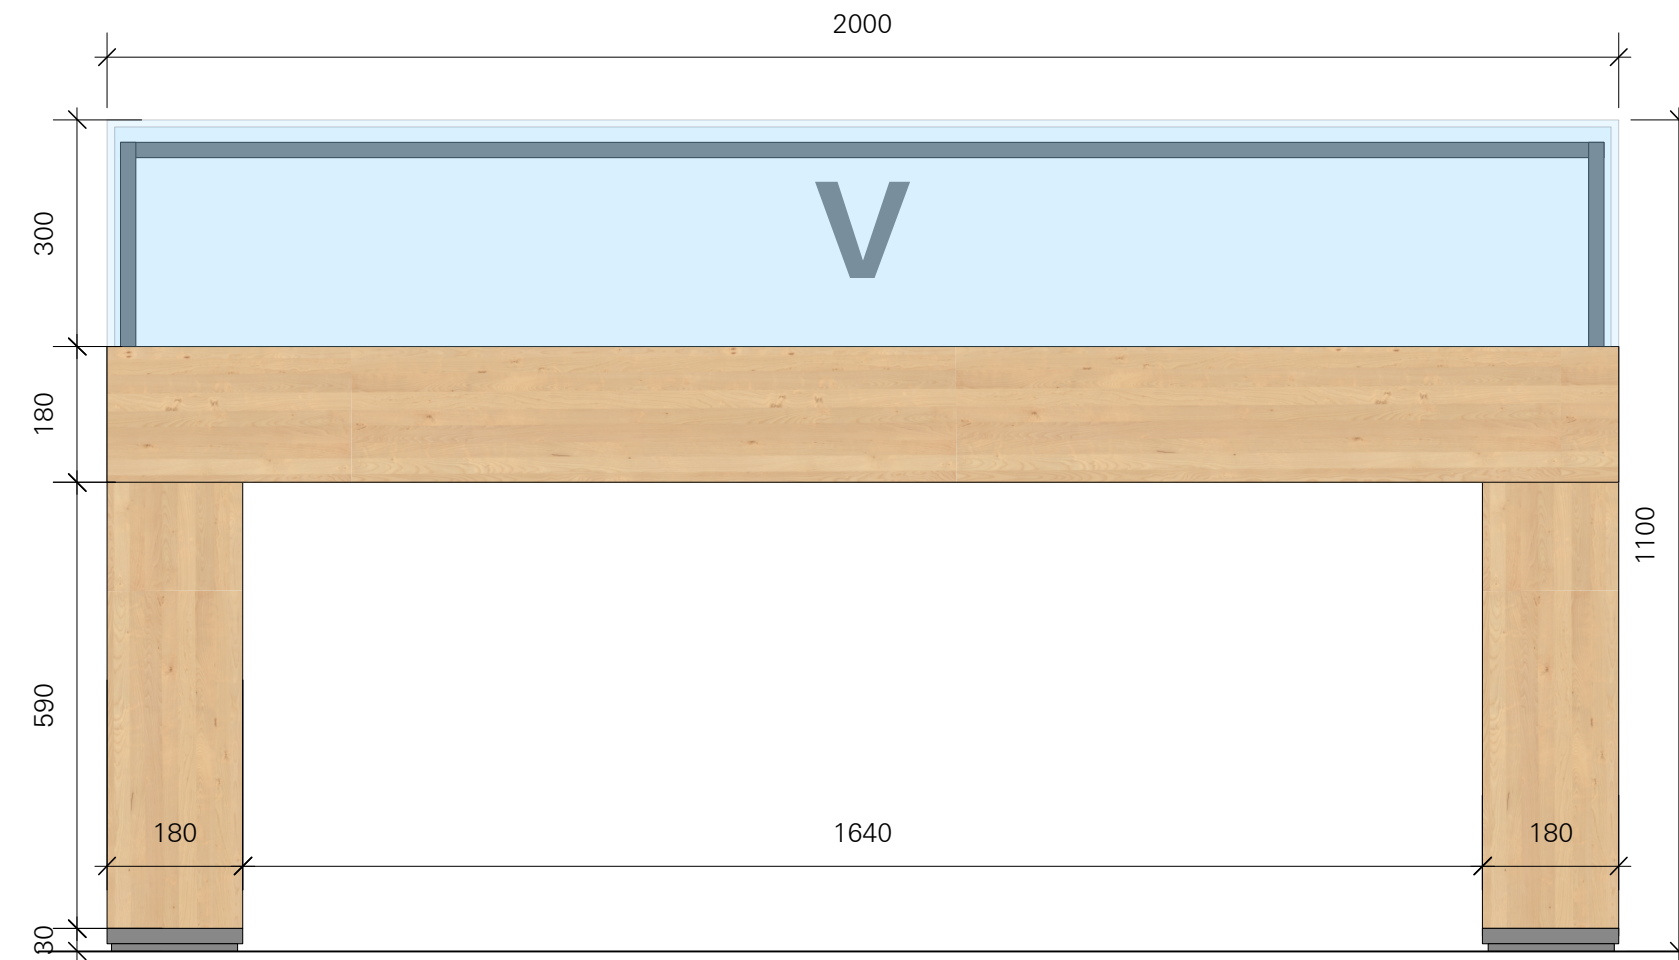

FRONT VIEW - NEW TABLE SHOWCASE
M 1:10

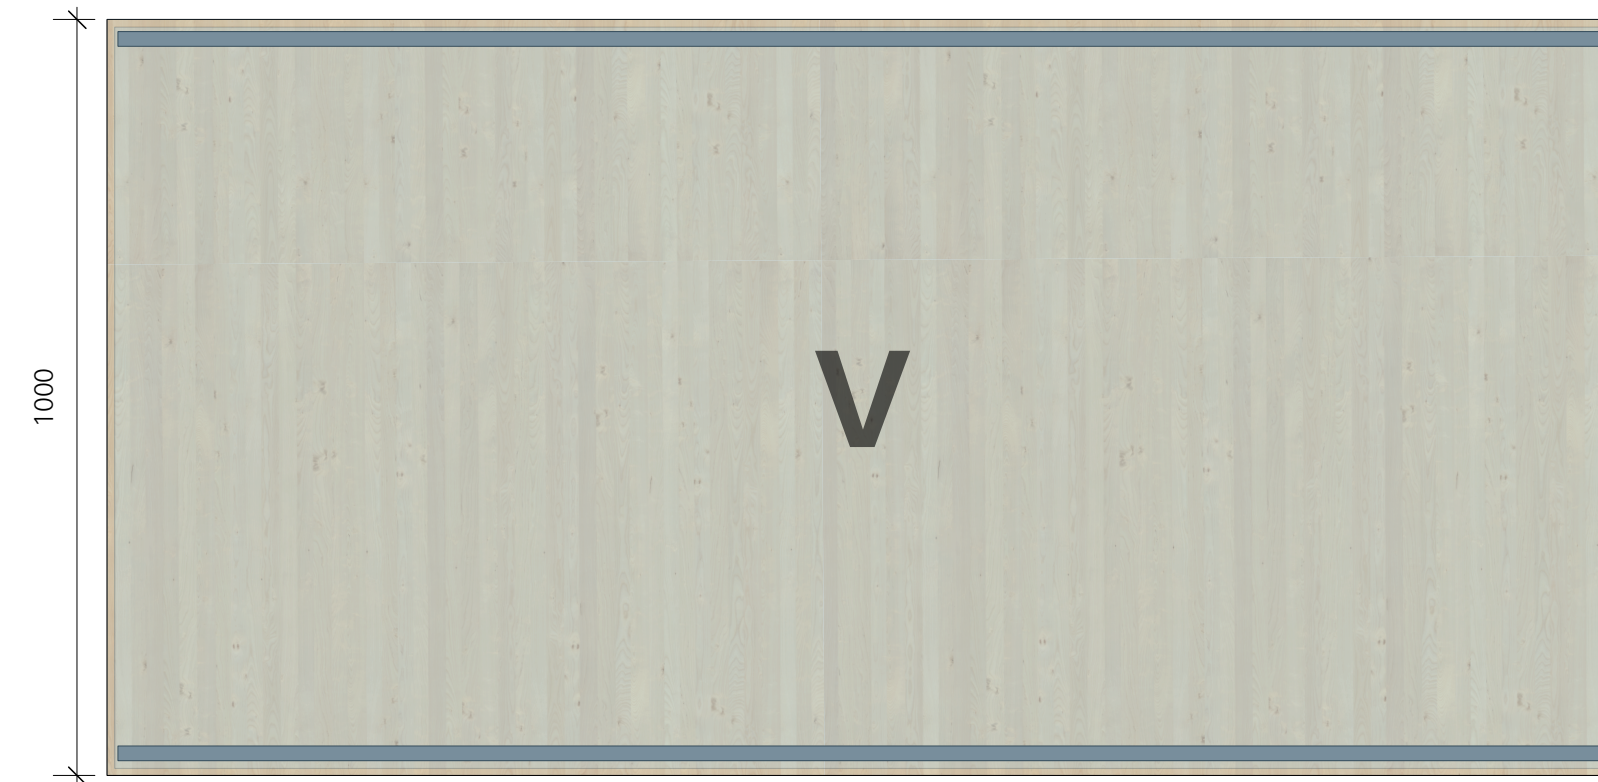

TOP VIEW - NEW TABLE SHOWCASE
M 1:10

ATELIER BRÜCKNER
ARCHITECTURE
EXHIBITIONS
SCENOGRAPHY

LEGEND

SPECIALISTS

M	MEDIEN
G	GRAPHIC
L	LIGHT
TGA	BUILDING TECHNOLOGY
	EXHIBITION ATB


RELEASED

All measurements have to be revised carefully by the contractor/executor and compared with on-site situations. Differences concerning measurements or planning / stock have to be conveyed immediately to the designer. Details and drawings are only valid with annotation of approval by the designer.

MUST
MUSEUM STAVANGER

NORWEGIAN PRINTING MUSEUM
STAVANGER

KEY PLAN

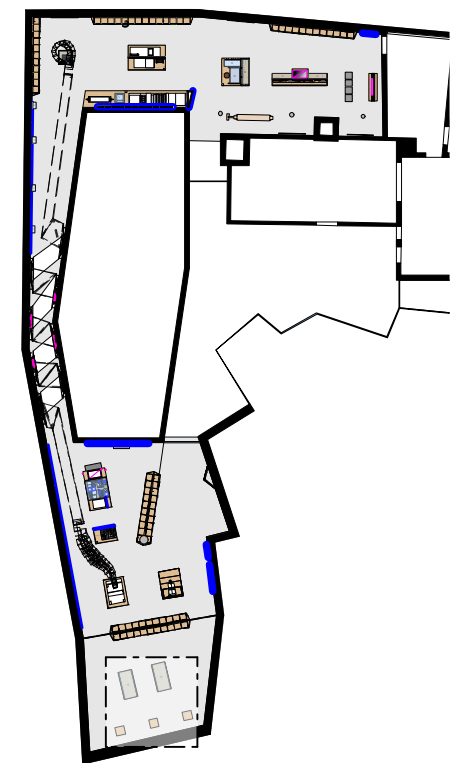

AREA PLAN

MODULE T - TEMPORARY EXHIBITION

client **Museum Stavanger**
Øvre Strandgate 88
4005 Stavanger I Norwegian
T. +47 40 60 17 01
www.museumstavanger.no
bitten.bakke@museumstavanger.no

planner exhibition scenography **ATELIER BRÜCKNER GMBH**
Krefelder Strasse 32
70376 Stuttgart I Germany
T. +49 711 5000 77 116
F. +49 711 5000 77 22
ngm@atelier-brueckner.com

papersize	scale	unit	sign
DIN A2	1:10	mm	sm

filename
NGM-ATB_D_1.7.2.0_01

date	code	planningphase
13.09.2019	NGM-ATB	LPH 4 - DD

type	hierarchy	no.	index
D	1.7.2.0	01	00