




ELEVATION
Lettercase Shelf - Temporary Exhibition
1:25

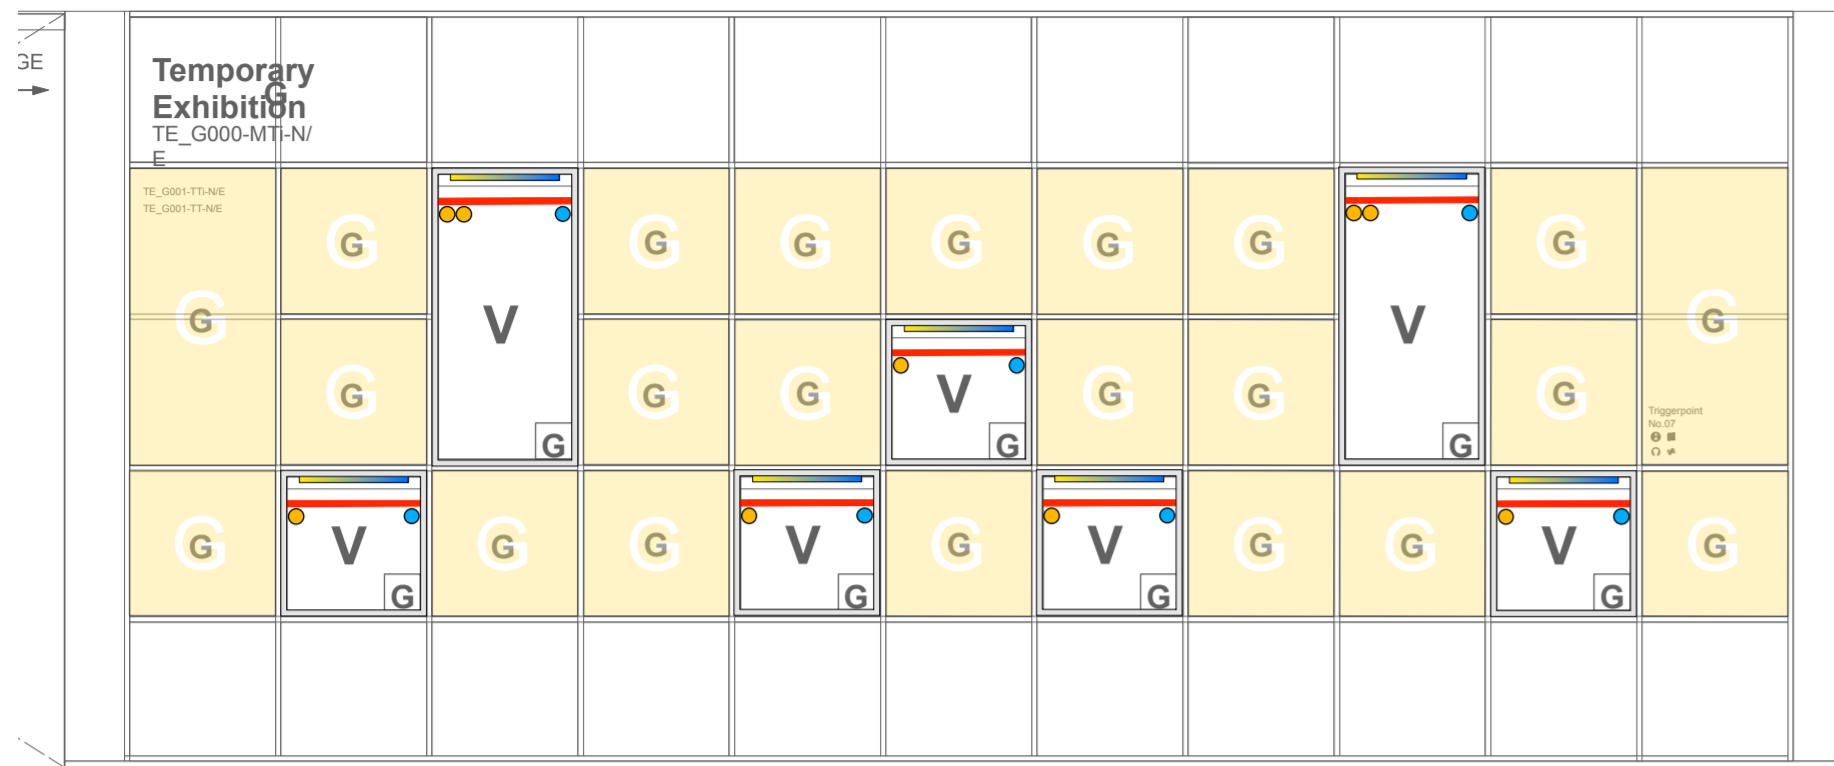


ELEVATION
Lettercase Shelf - Module A3, A4, A2
1:25

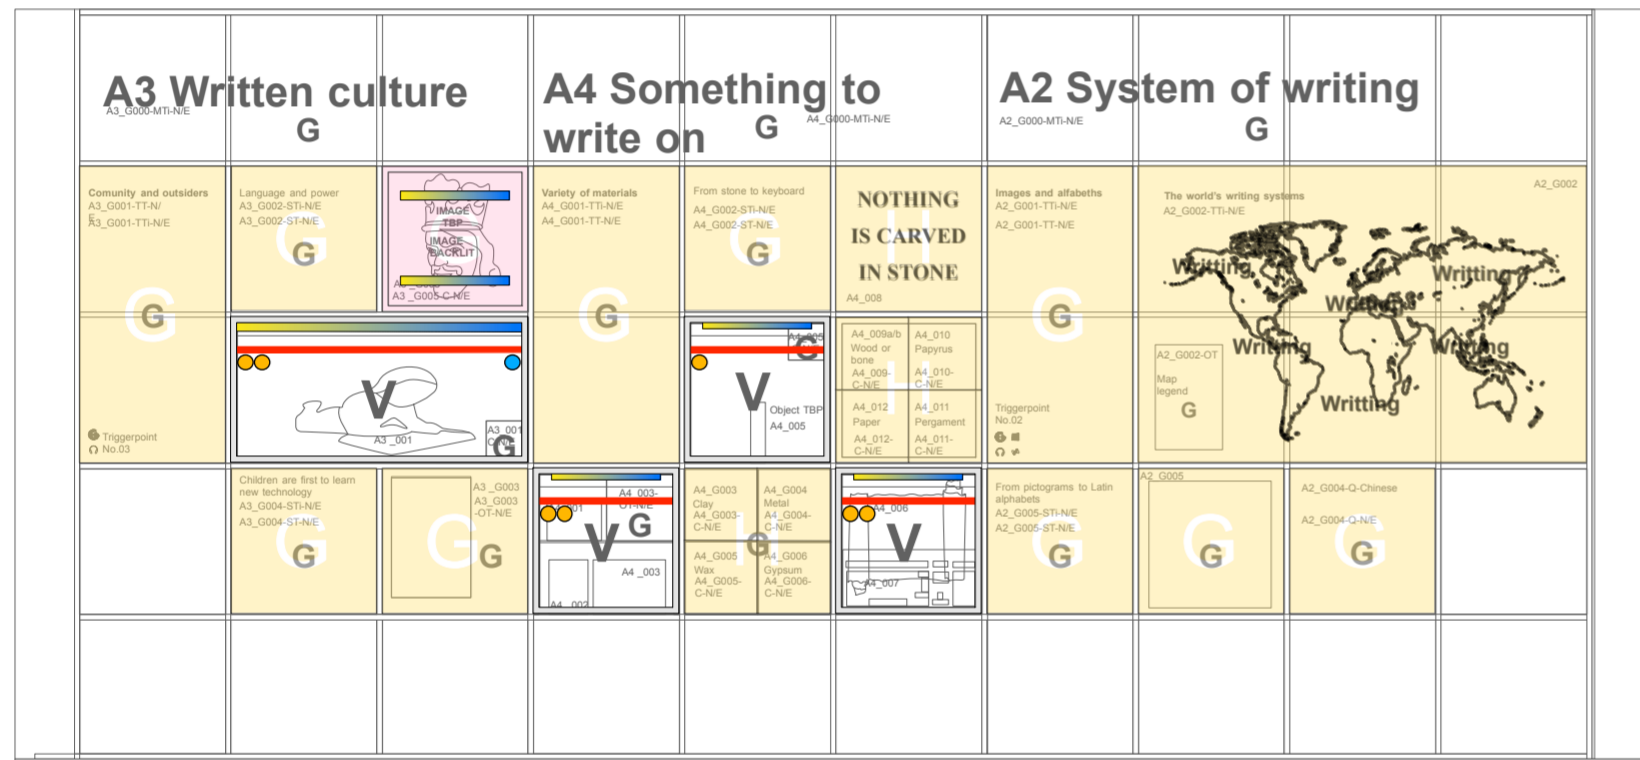

ELEVATION
Lettercase Shelf - Module C1, C2, C3
1:25

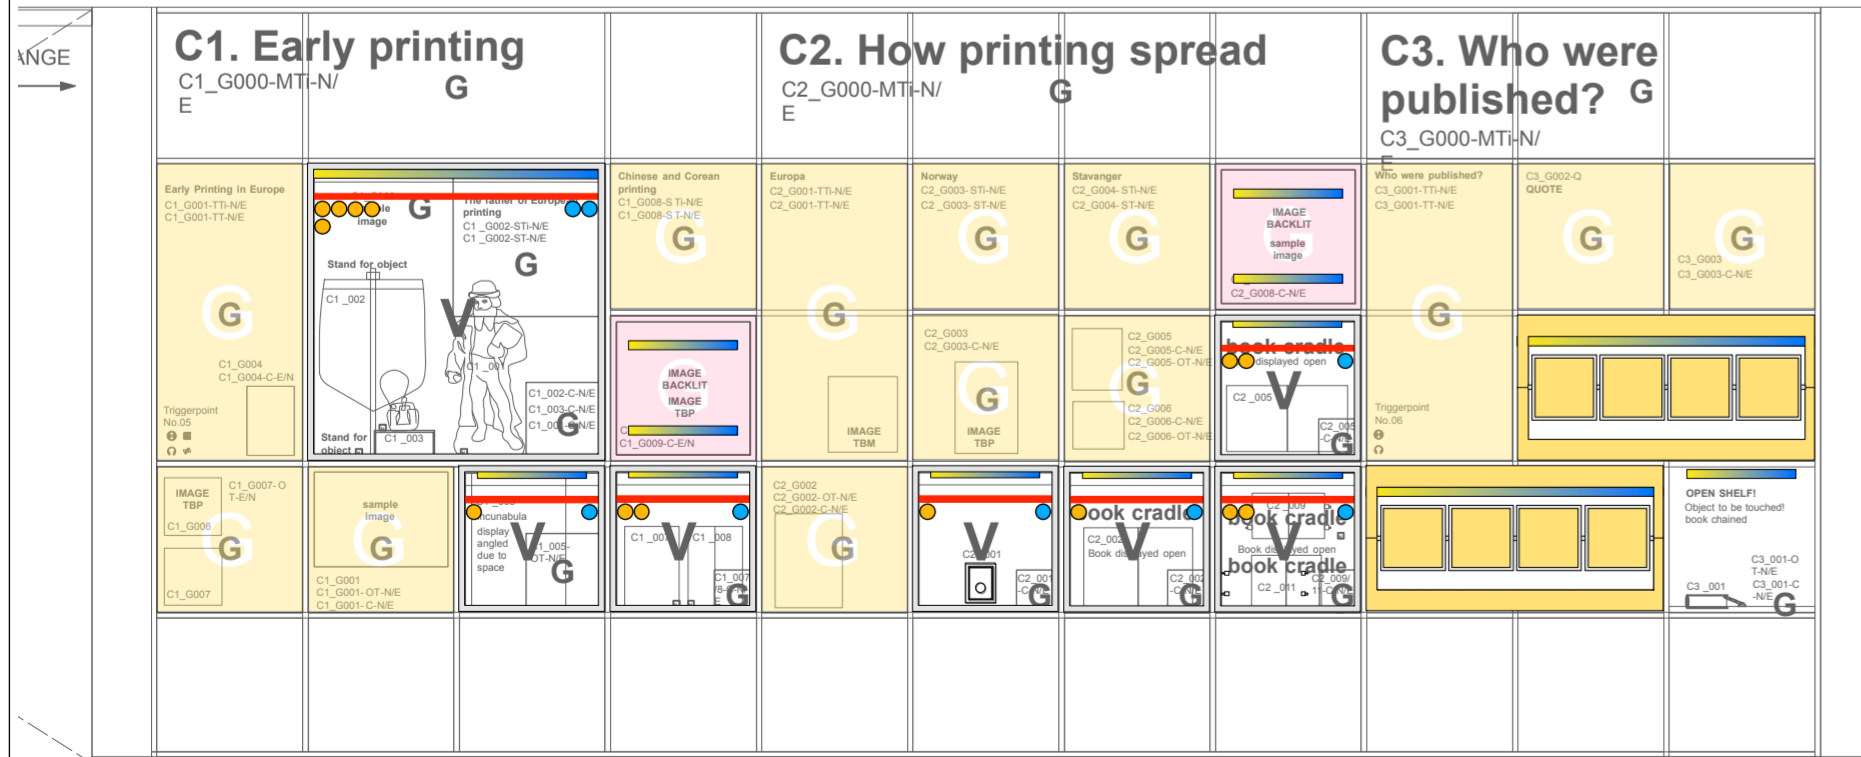

ELEVATION
Lettercase Shelf - Module C7, C5, C6
1:25

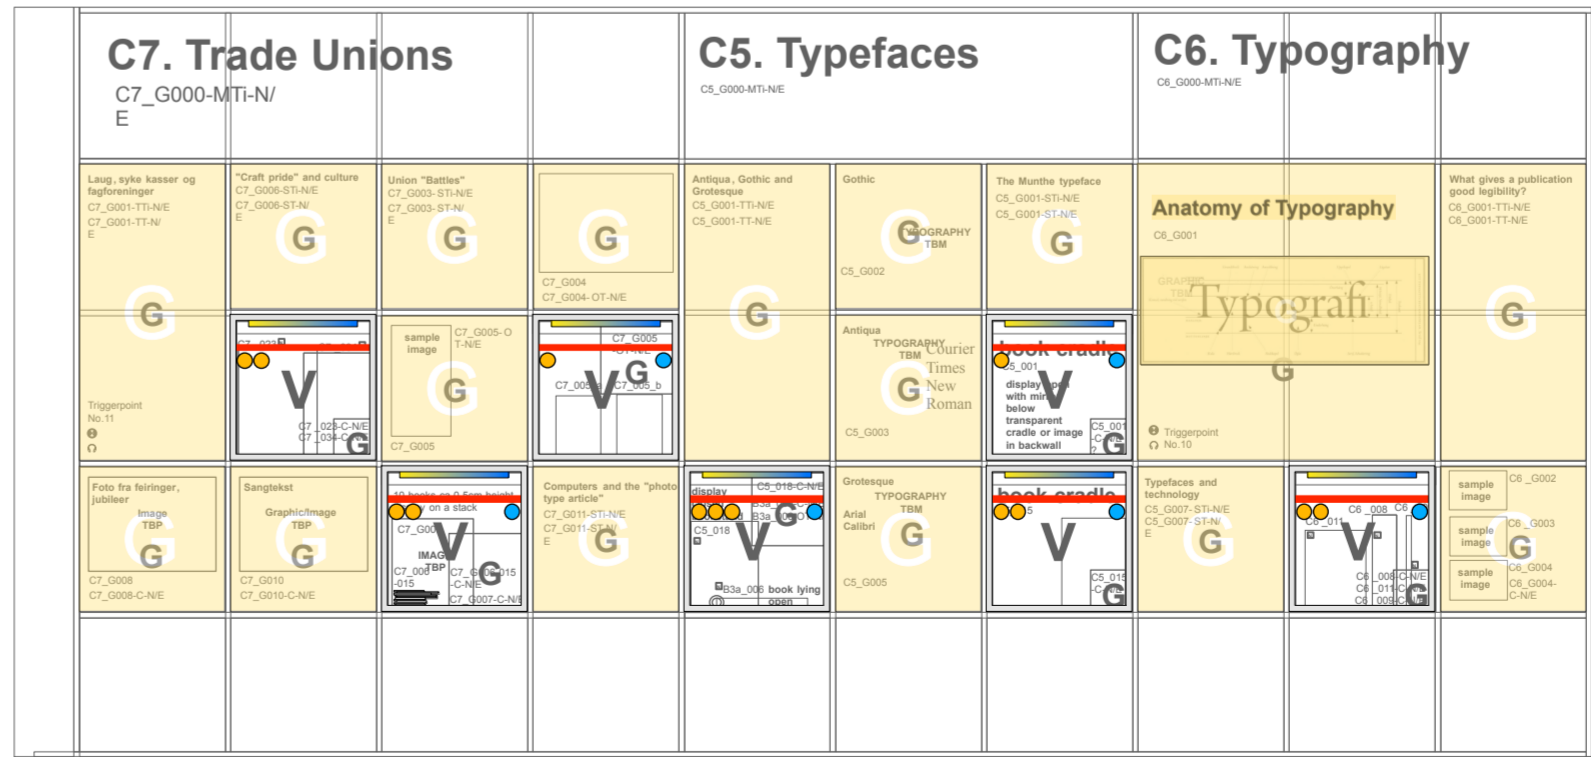

Luminaries Legend

L20	—	40 cm Linear LED light integrated in vitrine 0-10V diffuse 2700-5700K
L21	•	Mini Spotlight LED manually dimm 3000K
L22	•	Mini Spotlight LED manually dimm 5500K
L23	—	magnetic track integrated in vitrine
	T	Text lit from tracks
	H	Hands on lit from tracks
	G	Graphic backlit
	G	Graphic lit from tracks
	TT	TT - Themetext lit from tracks

Temporary Exhibition

L20 : 7 Pcs
L21 : 9 Pcs
L22 : 7 Pcs
L23 : 7 Pcs

Module A3, A4, A2

L20 : 7 Pcs
L21 : 7 Pcs
L22 : 1 Pcs
L23 : 5 Pcs

Module C1, C2, C3

L20 : 17 Pcs
L21 : 14 Pcs
L22 : 8 Pcs
L23 : 8 Pcs

Module C7, C5, C6

L20 : 7 Pcs
L21 : 13 Pcs
L22 : 6 Pcs
L23 : 7 Pcs

ATELIER BRÜCKNER
ARCHITECTURE
EXHIBITIONS
SCENOGRAPHY

LEGEND

SPECIALISTS

M	MEDIEN
G	GRAPHIC
L	LIGHT
TGA	BUILDING TECHNOLOGY
ATB	EXHIBITION ATB


PRELIMINARY

MUST
MUSEUM STAVANGER

NORWEGIAN PRINTING MUSEUM
STAVANGER

KEY PLAN

North

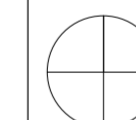

AREA PLAN

Shelves_Lettercases 1

OVERALL AREA

client Museum Stavanger
Øvre Strandgate 88
4005 Stavanger | Norway
T. +47 40 60 17 01
www.museumstavanger.no
bitten.bakke@museumstavanger.no

planner exhibition szenography ATELIER BRÜCKNER GMBH
Krefelder Strasse 32
70376 Stuttgart | Germany
T. +49 711 5000 77 116
F. +49 711 5000 77 22
ngm@atelier-brueckner.com

papersize	scale	unit	sign
DIN A2	1:25	mm	sm

filename
NGM-ATB_D_1.1.0.0_01

date	code	planningphase
02.09.2019	NGM-ATB	LPH 4 - DD

type	hierarchy	no.	index
D	1.1.0.0	01	00