




**ELEVATION**  
Lettercase Shelf - Module D5, D7  
1:25

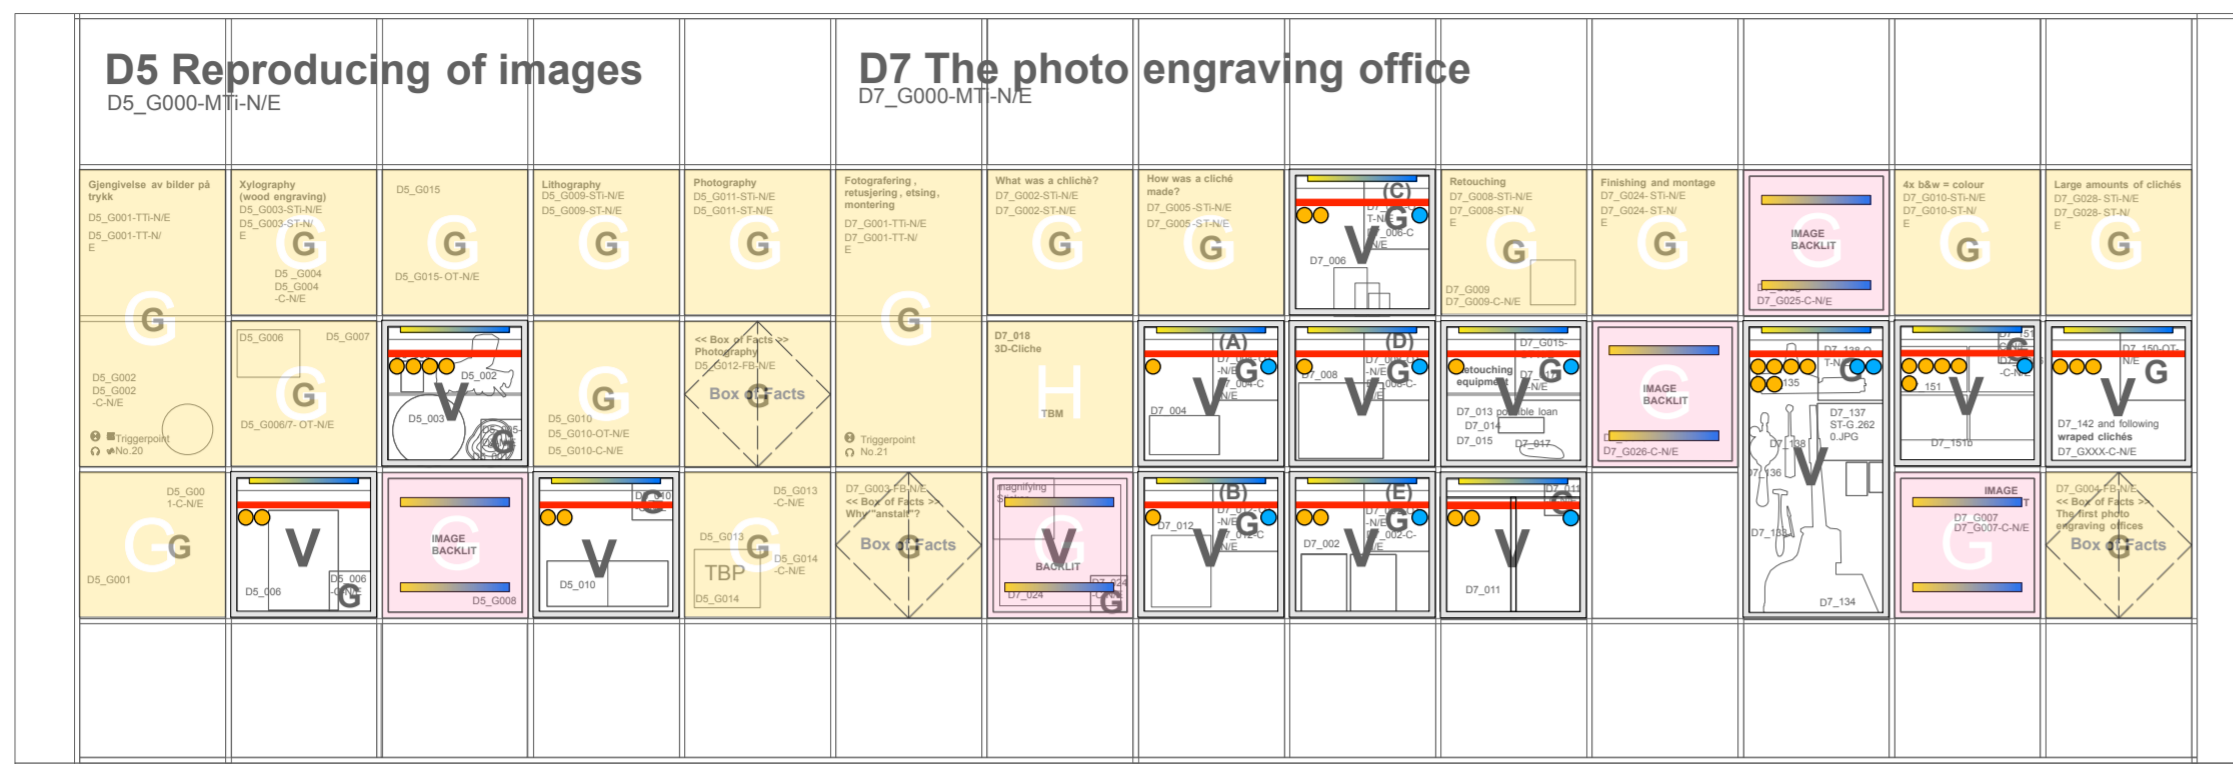

**ELEVATION**  
Lettercase Shelf - Module D9, D8  
1:25

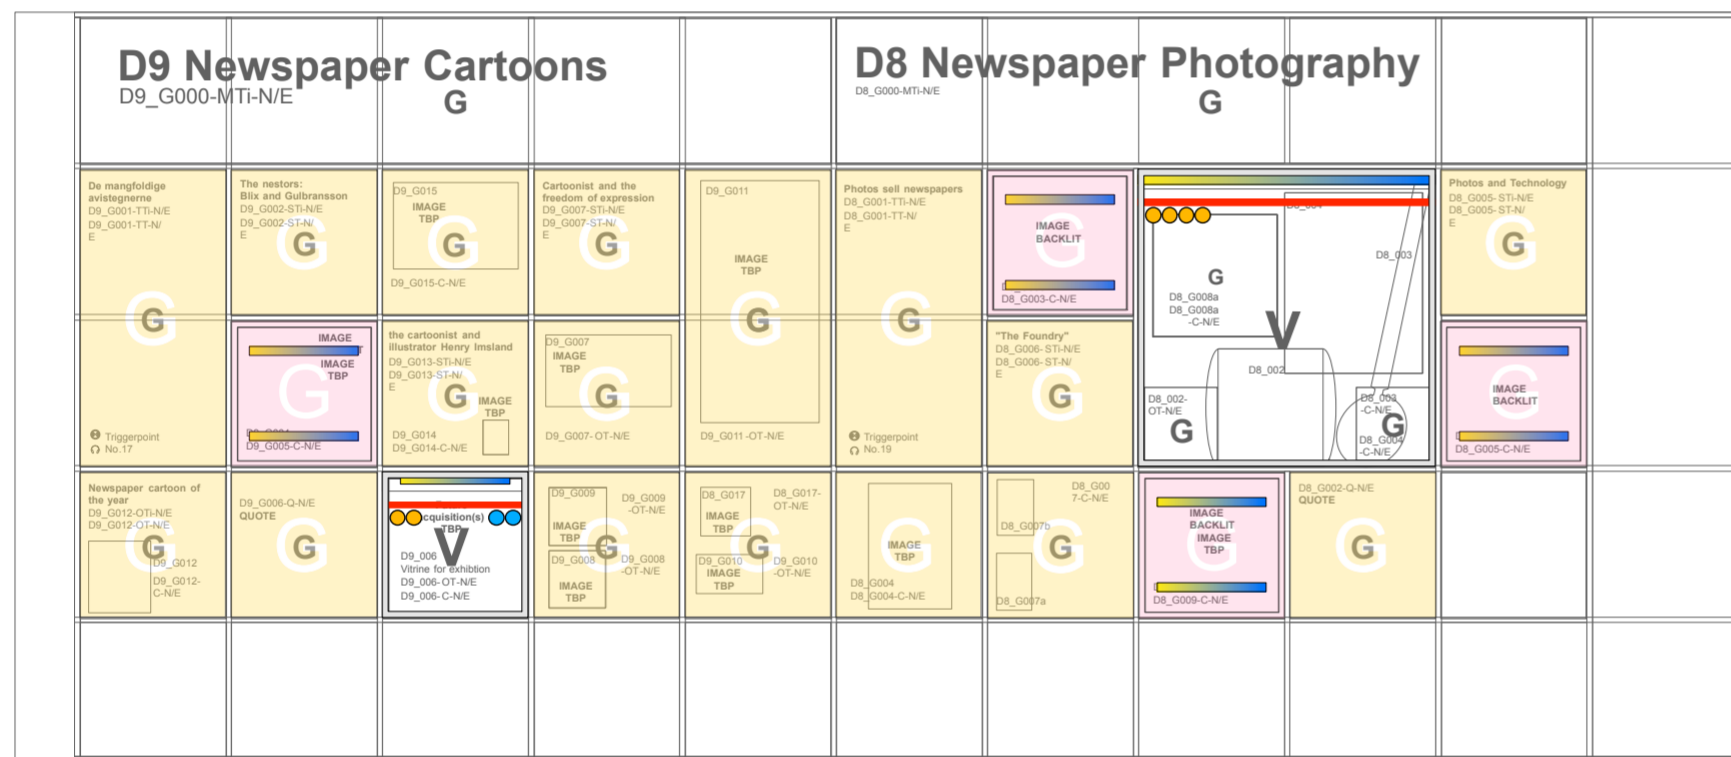

**ELEVATION**  
Lettercase Shelf - Module E2, E8, E6  
1:25

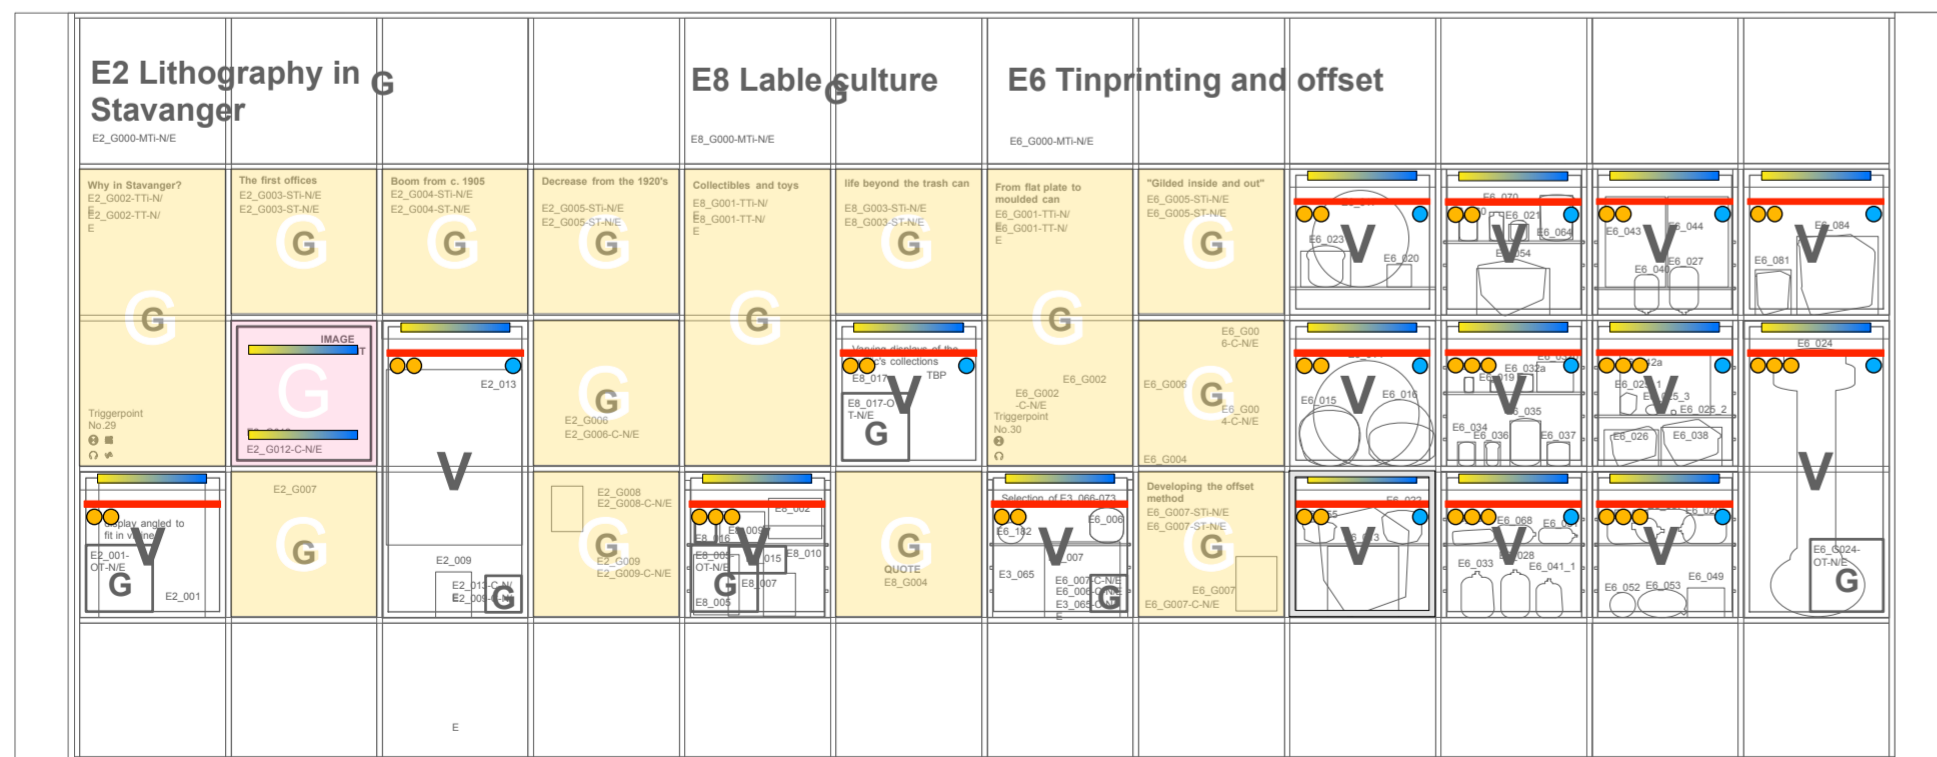

**Luminaries Legend**

L20		40 cm Linear LED light integrated in vitrine 0-10V diffuse 2700-5700K
L21		Mini Spotlight LED manually dimm 3000K
L22		Mini Spotlight LED manually dimm 5500K
L23		magnetic track integrated in vitrine
		Text lit from tracks
		Hands on lit from tracks
		Graphic backlit
		Graphic lit from tracks
		TT - Themetext lit from tracks

**Module D5, D7**

L20 : 23 Pcs  
L21 : 32 Pcs  
L22 : 10 Pcs  
L23 : 13 Pcs

**Module D9, D8**

L20 : 11 Pcs  
L21 : 6 Pcs  
L22 : 2 Pcs  
L23 : 3 Pcs

**Module E2, E8, E6**

L20 : 18 Pcs  
L21 : 38 Pcs  
L22 : 13 Pcs  
L23 : 16 Pcs

**ATELIER BRÜCKNER**  
ARCHITECTURE  
EXHIBITIONS  
SCENOGRAPHY

**LEGEND**

**SPECIALISTS**

	M	MEDIEN
	G	GRAPHIC
	L	LIGHT
	TGA	BUILDING TECHNOLOGY
		EXHIBITION ATB


PRELIMINARY

**MUST**  
MUSEUM STAVANGER

NORWEGIAN PRINTING MUSEUM  
STAVANGER

**KEY PLAN**

North

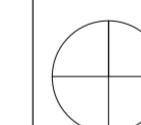

**AREA PLAN**

Shelves\_Lettercases 2

**OVERALL AREA**

client Museum Stavanger  
Øvre Strandgate 88  
4005 Stavanger | Norway  
T. +47 40 60 17 01  
www.museumstavanger.no  
bitten.bakke@museumstavanger.no

planner exhibition szenography ATELIER BRÜCKNER GMBH  
Krefelder Strasse 32  
70376 Stuttgart | Germany  
T. +49 711 5000 77 116  
F. +49 711 5000 77 22  
ngm@atelier-brueckner.com

papersize	scale	unit	sign
DIN A2	1:25	mm	sm

filename  
NGM-ATB\_D\_1.1.0.0\_02

date	code	planningphase
02.09.2019	NGM-ATB	LPH 4 - DD

type	hierarchy	no.	index
D	1.1.0.0	02	00