

**LEGEND**

**SPECIALISTS**

- M MEDIAN
  - G GRAPHIC
  - L LIGHT
  - TGA BUILDING TECHNOLOGY
  - EXHIBITION ATB
- X = power markings**



**RELEASED**

All measurements have to be revised carefully by the contractor/executor and compared with on-site situations. Differences concerning measurements or planning / stock have to be conveyed immediately to the designer. Details and drawings are only valid with annotation of approval by the designer.



**NORWEGIAN PRINTING MUSEUM**  
 STAVANGER

**KEY PLAN**

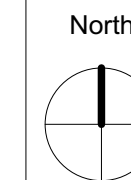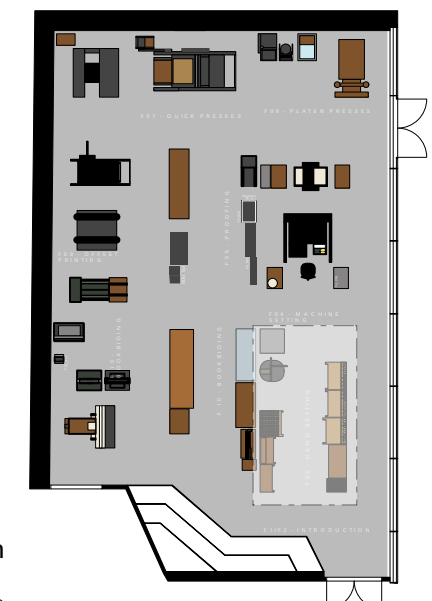

**DETAIL PLAN - PRINTING WORKS**  
 SECOND FLOOR

**client** **Museum Stavanger**  
 Øvre Strandgate 88  
 4005 Stavanger I Norwegian  
 T. +47 40 60 17 01  
 www.museumstavanger.no  
 bitten.bakke@museumstavanger.no


**planner exhibition scenography** **ATELIER BRÜCKNER GMBH**  
 Krefelder Strasse 32  
 70376 Stuttgart I Germany  
 T. +49 711 5000 77 116  
 F. +49 711 5000 77 22  
 ngm@atelier-brueckner.com

| papersize | scale | unit | sign |
|-----------|-------|------|------|
| DIN A2    | 1:25  | mm   | sm   |

filename  
**NGM-ATB\_D\_2.3.1.0\_01**

| date       | code    | planningphase |
|------------|---------|---------------|
| 13.09.2019 | NGM-ATB | LPH 4 - DD    |

| type | hierarchy | no. | index |
|------|-----------|-----|-------|
| D    | 2.3.1.0   | 01  | 00    |

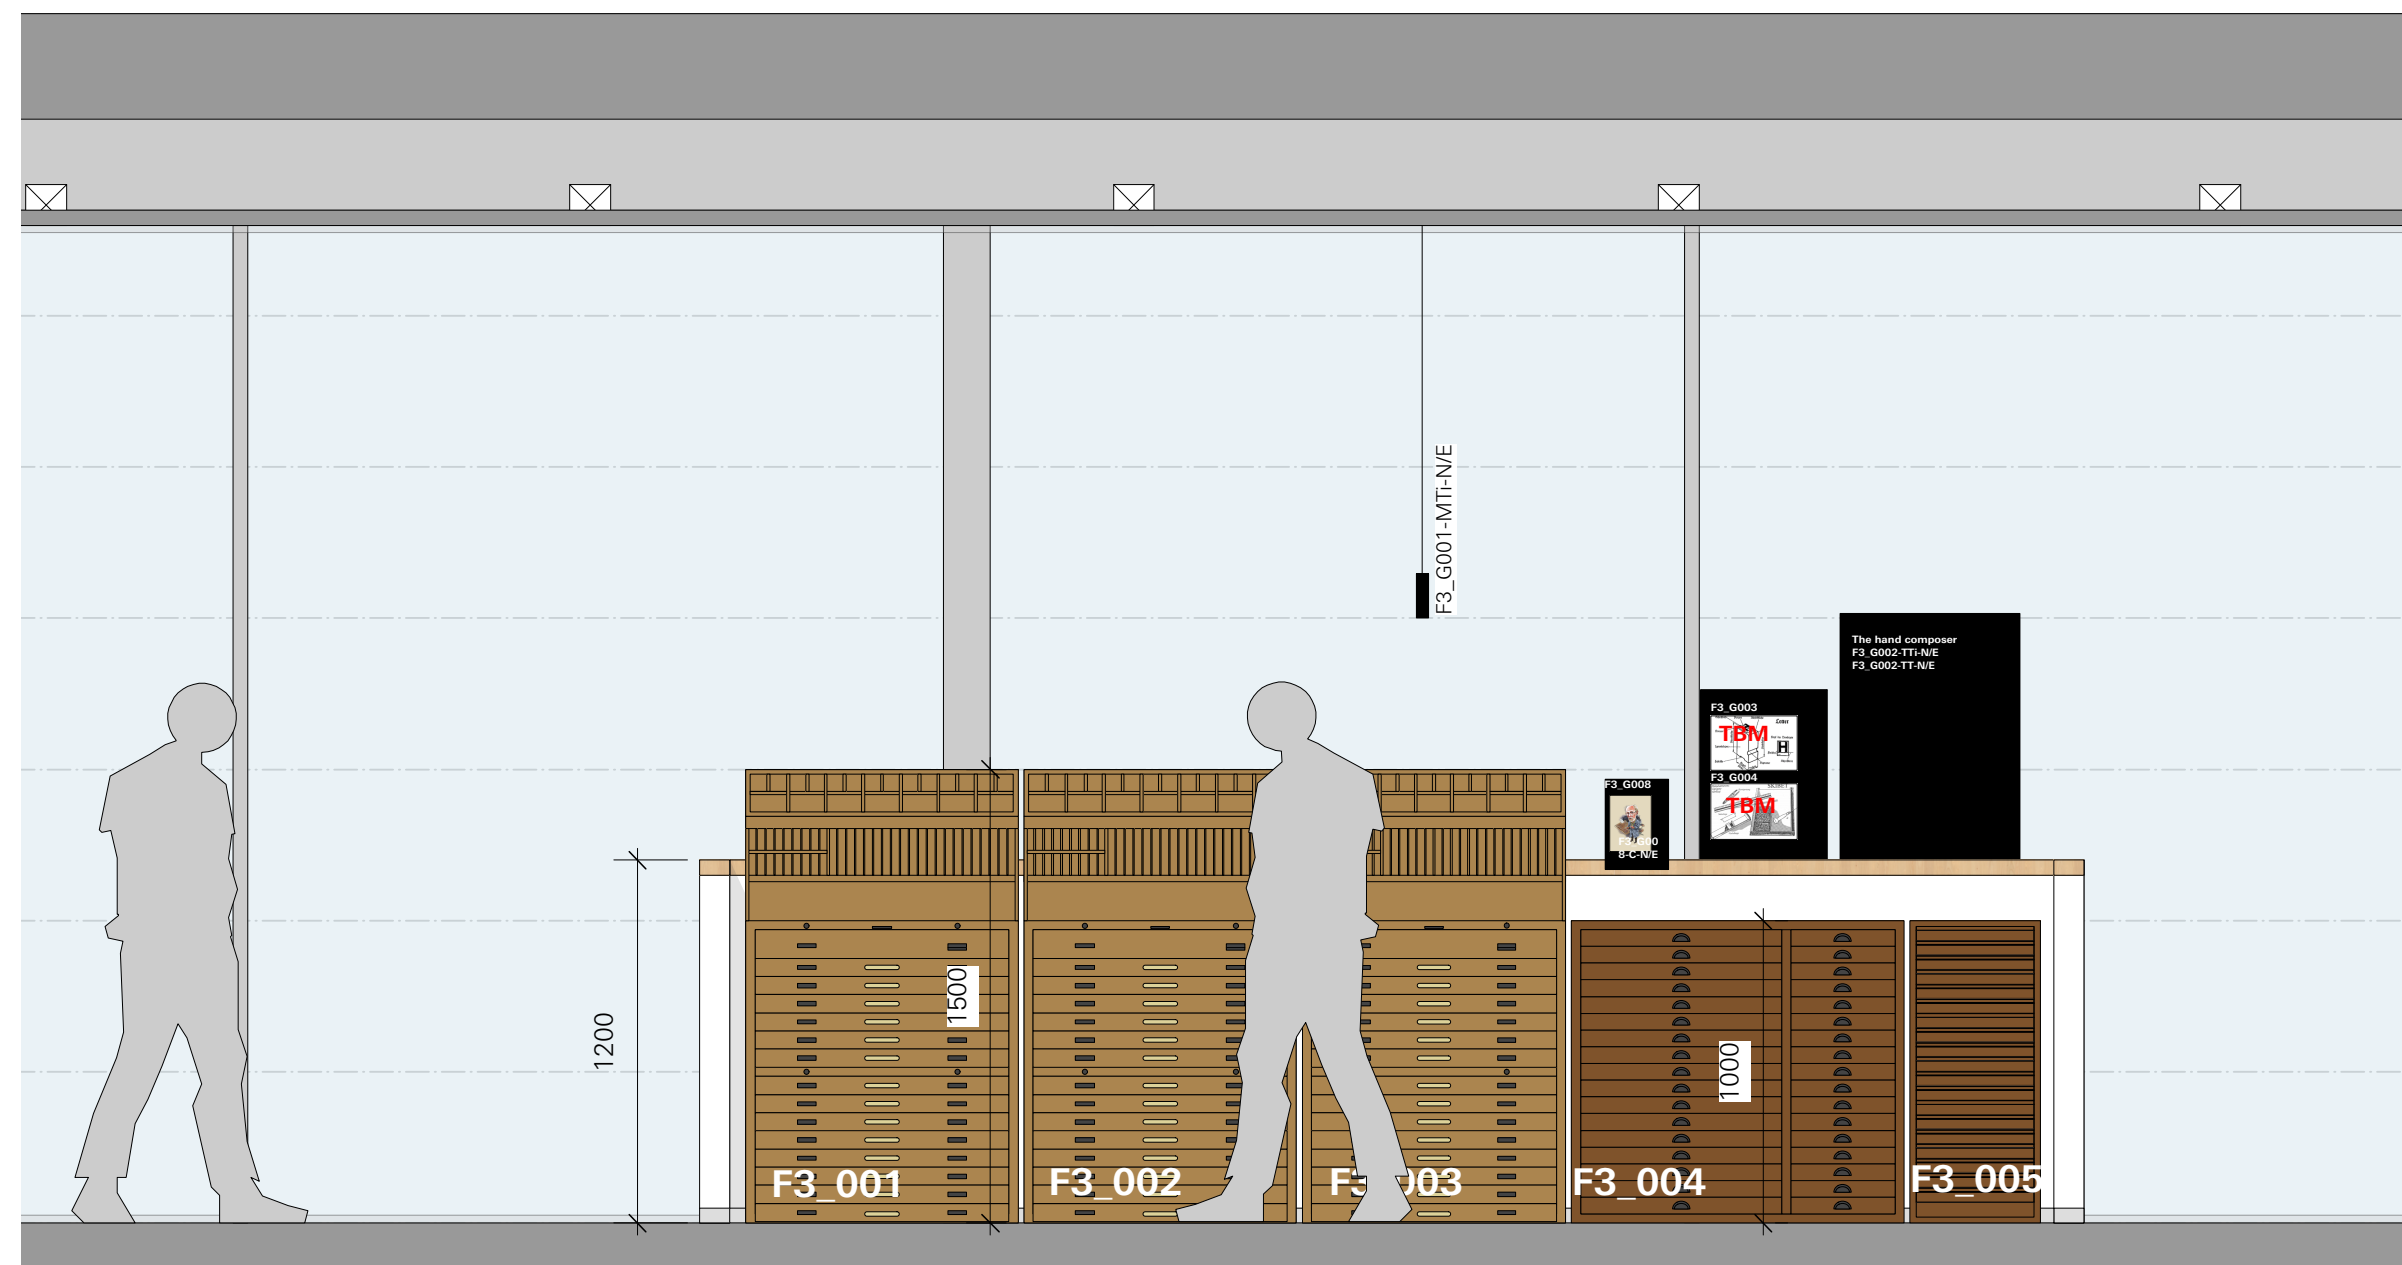


CORRIDOR

F 0 3 - H A N D S E T T I N G


CORRIDOR

**ELEVATION**  
 M 1:25

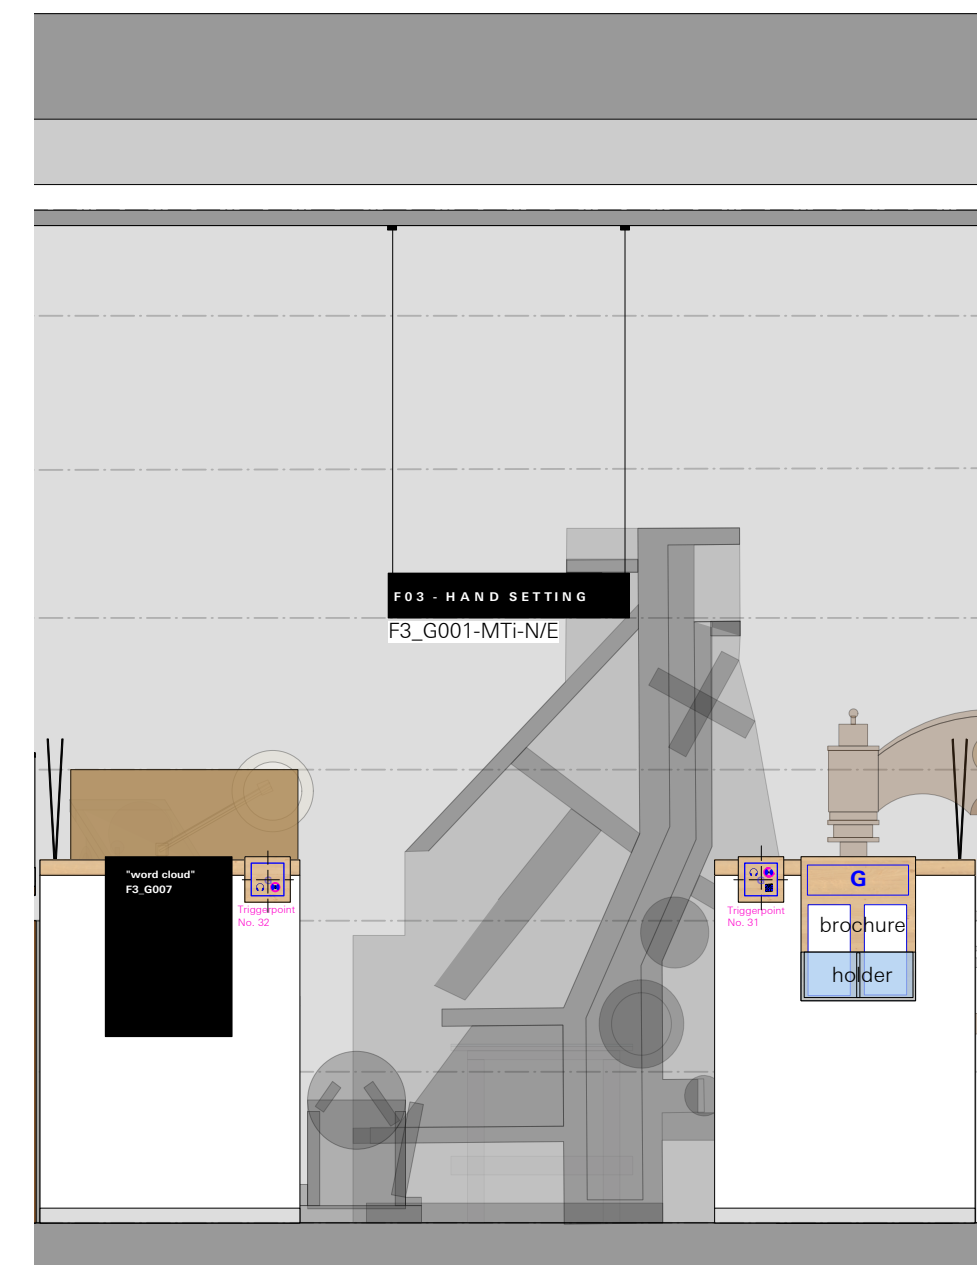

F 0 1 - F 0 2 - I N T R O D U C T I O N

F 0 3 - H A N D S E T T I N G

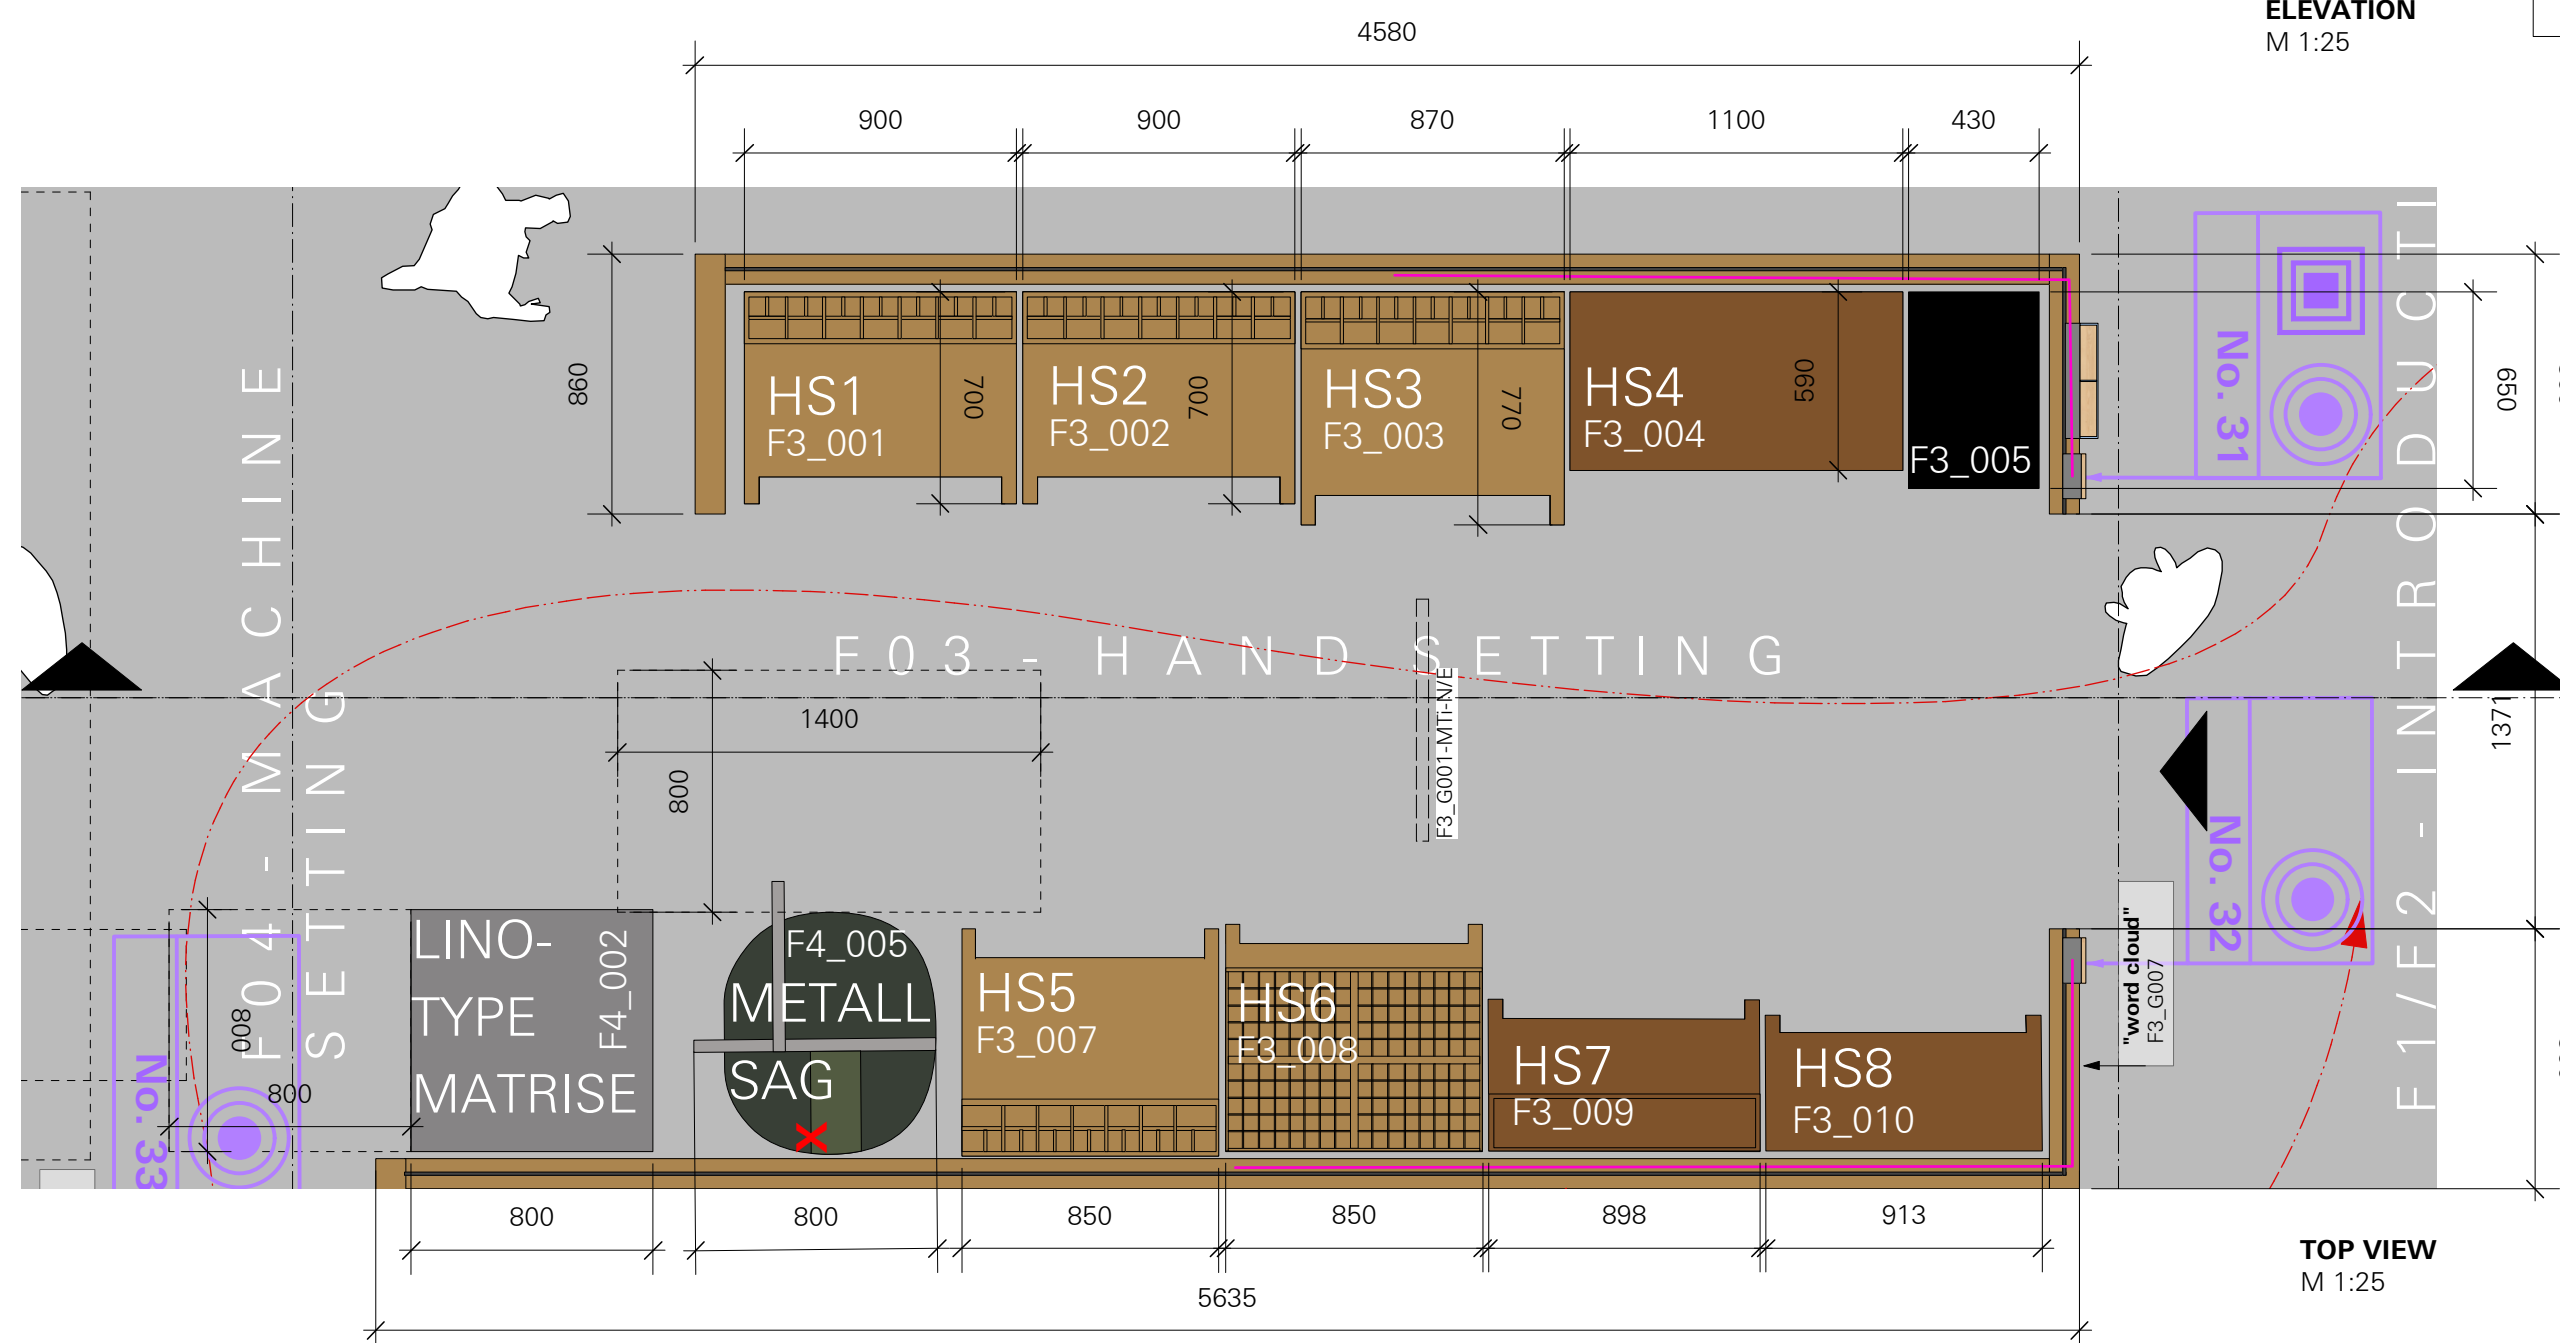

**TOP VIEW**  
 M 1:25