

**LEGEND**

**SPECIALISTS**

- M MEDIEN
  - G GRAPHIC
  - L LIGHT
  - TGA BUILDING TECHNOLOGY
  - EXHIBITION ATB
- X = power markings**



**RELEASED**

All measurements have to be revised carefully by the contractor/executor and compared with on-site situations. Differences concerning measurements or planning / stock have to be conveyed immediately to the designer. Details and drawings are only valid with annotation of approval by the designer.



**NORWEGIAN PRINTING MUSEUM**  
 STAVANGER

**KEY PLAN**

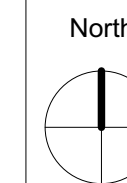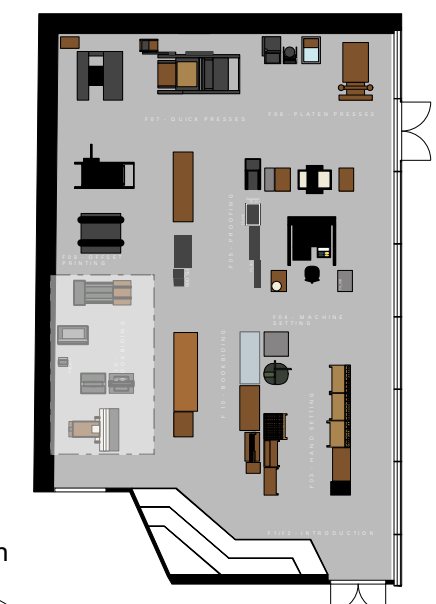

**DETAIL PLAN - PRINTING WORKS**  
 SECOND FLOOR

**client** **Museum Stavanger**  
 Øvre Strandgate 88  
 4005 Stavanger I Norwegian  
 T. +47 40 60 17 01  
 www.museumstavanger.no  
 bitten.bakke@museumstavanger.no


**planner exhibition scenography** **ATELIER BRÜCKNER GMBH**  
 Krefelder Strasse 32  
 70376 Stuttgart I Germany  
 T. +49 711 5000 77 116  
 F. +49 711 5000 77 22  
 ngm@atelier-brueckner.com

papersize	scale	unit	sign
DIN A2	1:25	mm	sm


filename  
**NGM-ATB\_D\_2.9.1.0\_01**

date	code	planningphase
13.09.2019	NGM-ATB	LPH 4 - DD

type	hierarchy	no.	index
D	2.9.1.0	01	00

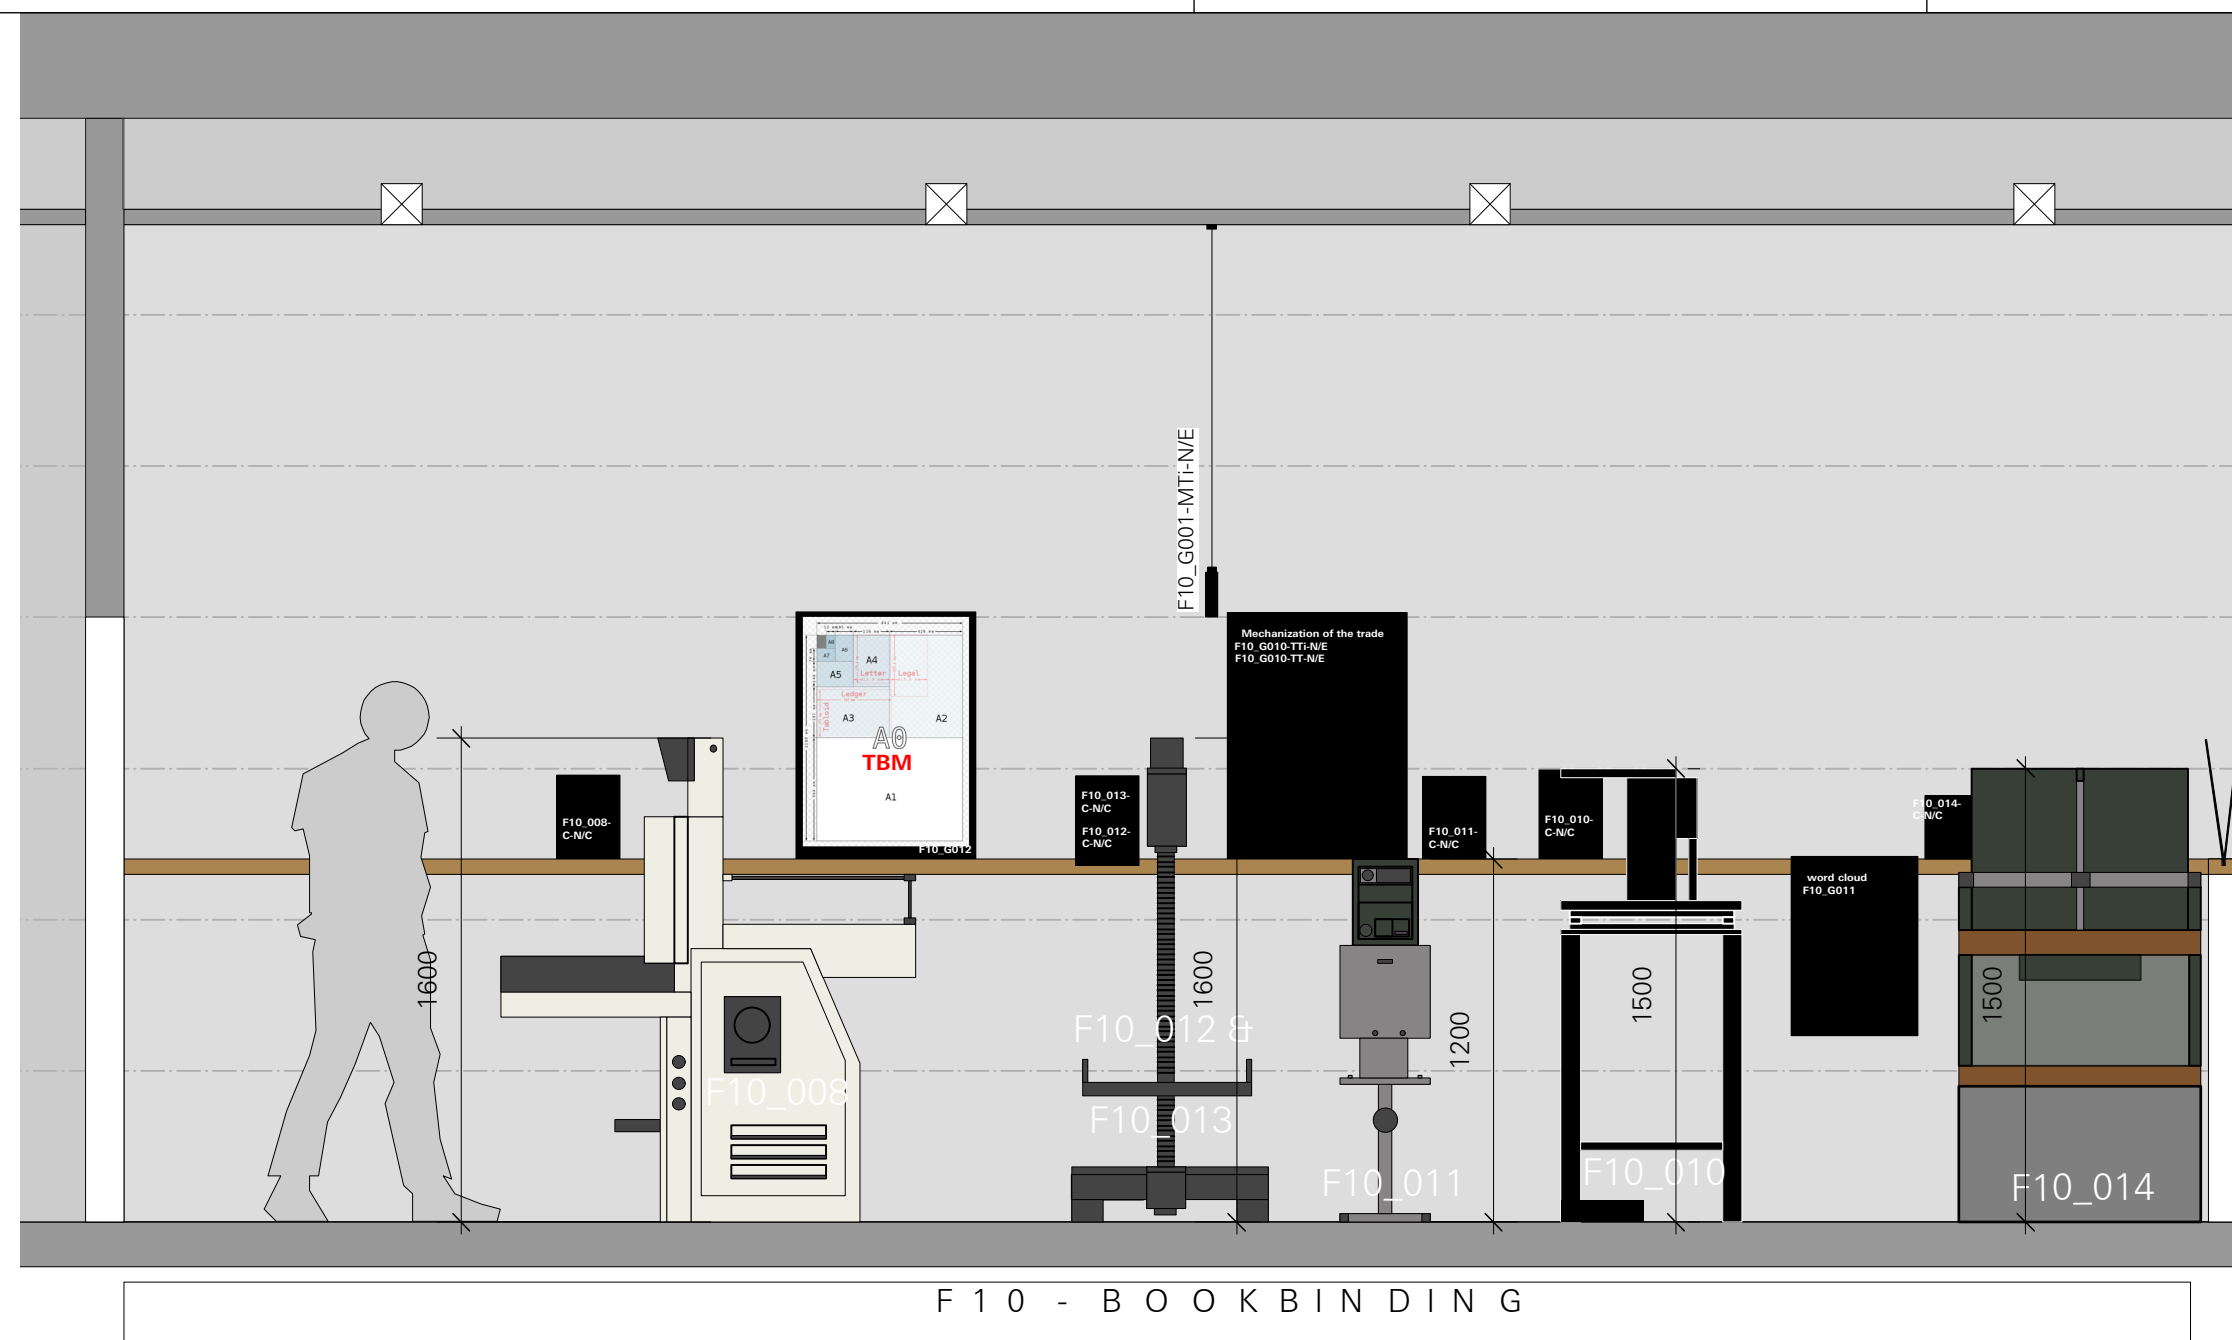

**ELEVATION**  
 M 1:25

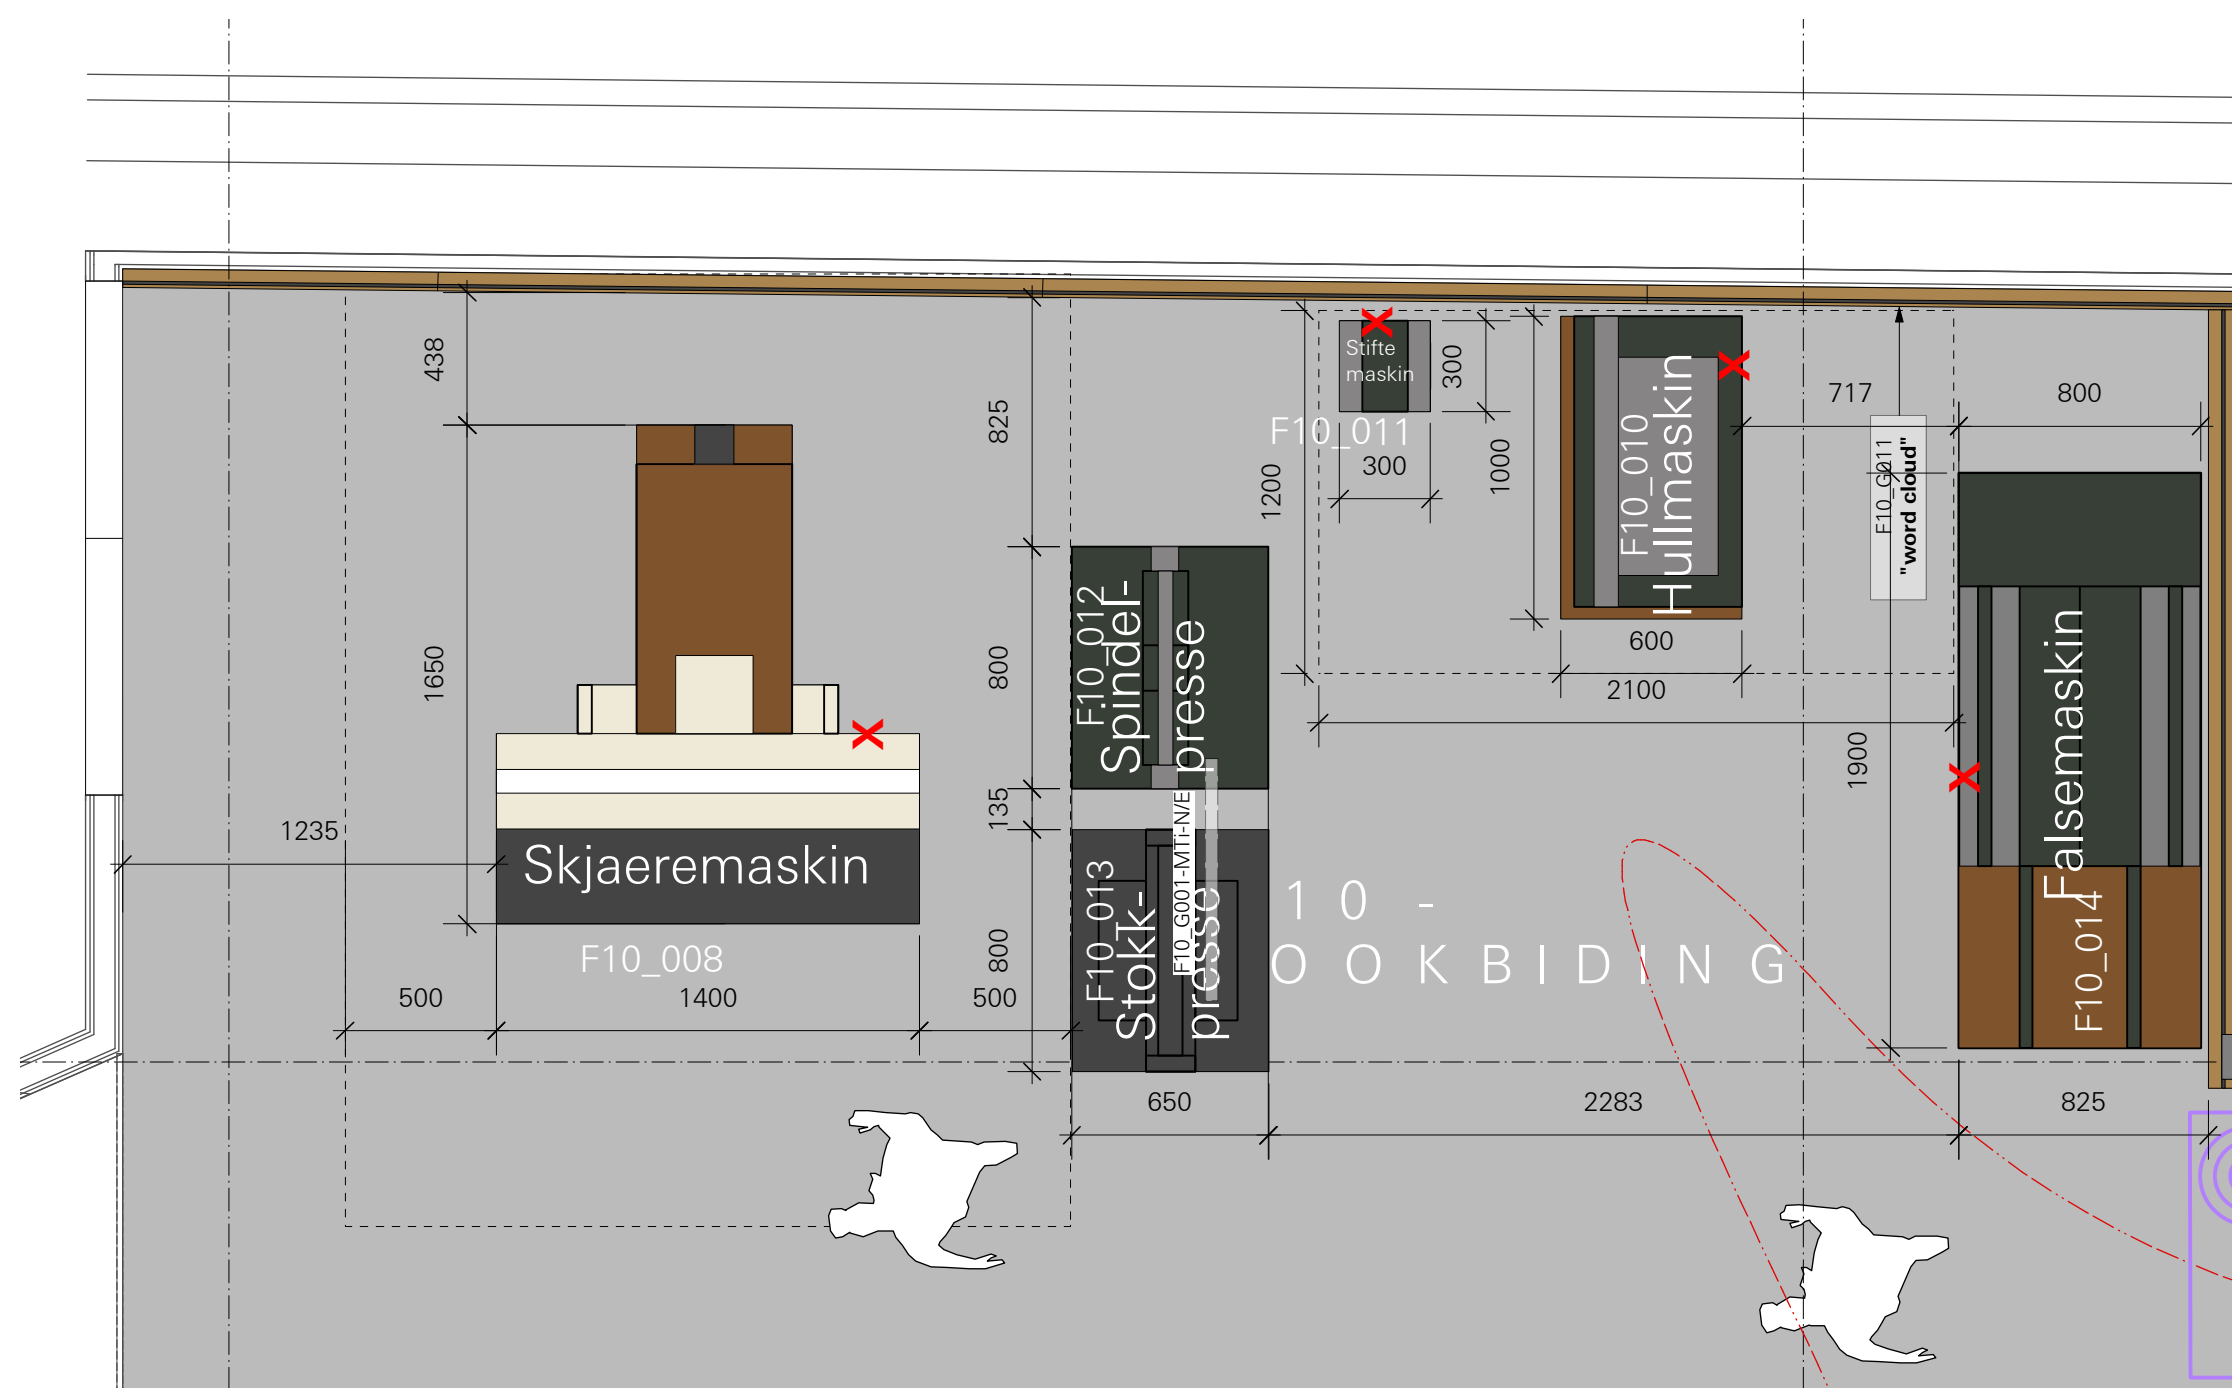

**TOP VIEW**  
 M 1:25