

**LEGEND**

**SPECIALISTS**

- M    **MEDIEN**
- G    **GRAPHIC**
- L    **LIGHT**
- TGA    **BUILDING TECHNOLOGY**
- EXHIBITION ATB**

**X = power markings**



**RELEASED**

All measurements have to be revised carefully by the contractor/executor and compared with on-site situations. Differences concerning measurements or planning / stock have to be conveyed immediately to the designer. Details and drawings are only valid with annotation of approval by the designer.



**NORWEGIAN PRINTING MUSEUM**  
 STAVANGER

**KEY PLAN**

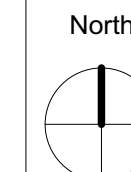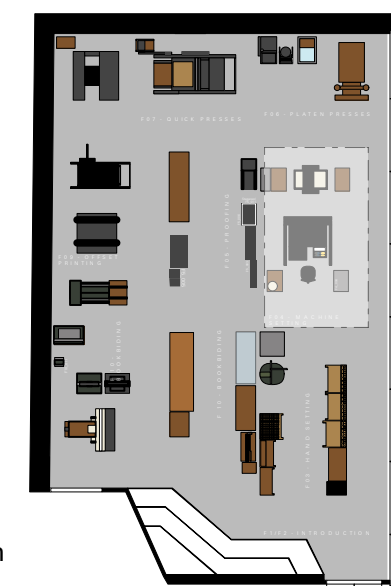

**DETAIL PLAN - PRINTING WORKS**  
 SECOND FLOOR

**client**    **Museum Stavanger**  
 Øvre Strandgate 88  
 4005 Stavanger | Norwegian  
 T. +47 40 60 17 01  
 www.museumstavanger.no  
 bitten.bakke@museumstavanger.no


**planner exhibition scenography**    **ATELIER BRÜCKNER GMBH**  
 Krefelder Strasse 32  
 70376 Stuttgart | Germany  
 T. +49 711 5000 77 116  
 F. +49 711 5000 77 22  
 ngm@atelier-brueckner.com

| papersize | scale | unit | sign |
|-----------|-------|------|------|
| DIN A2    | 1:25  | mm   | sm   |

filename  
**NGM-ATB\_D\_2.4.1.0\_01**

| date       | code    | planningphase |
|------------|---------|---------------|
| 13.09.2019 | NGM-ATB | LPH 4 - DD    |


| type | hierarchy | no. | index |
|------|-----------|-----|-------|
| D    | 2.4.1.0   | 01  | 00    |

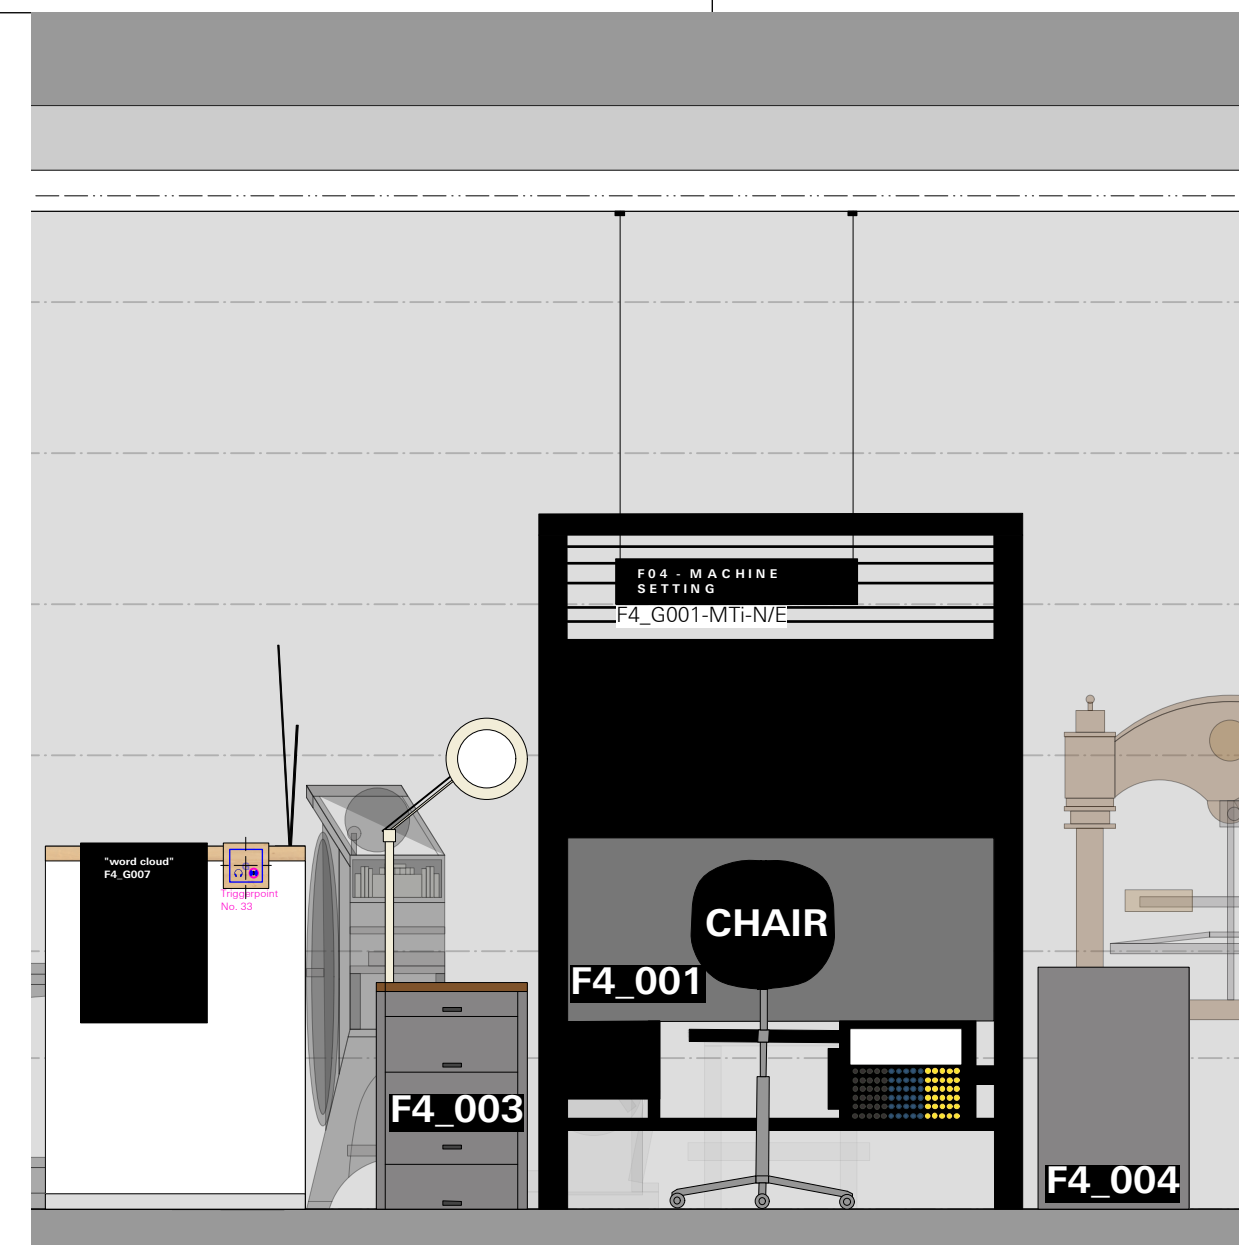

CORRIDOR    F04 - MACHINE SETTING    CORRIDOR

G    F04 - MACHINE SETTING

**ELEVATION**  
 M 1:25

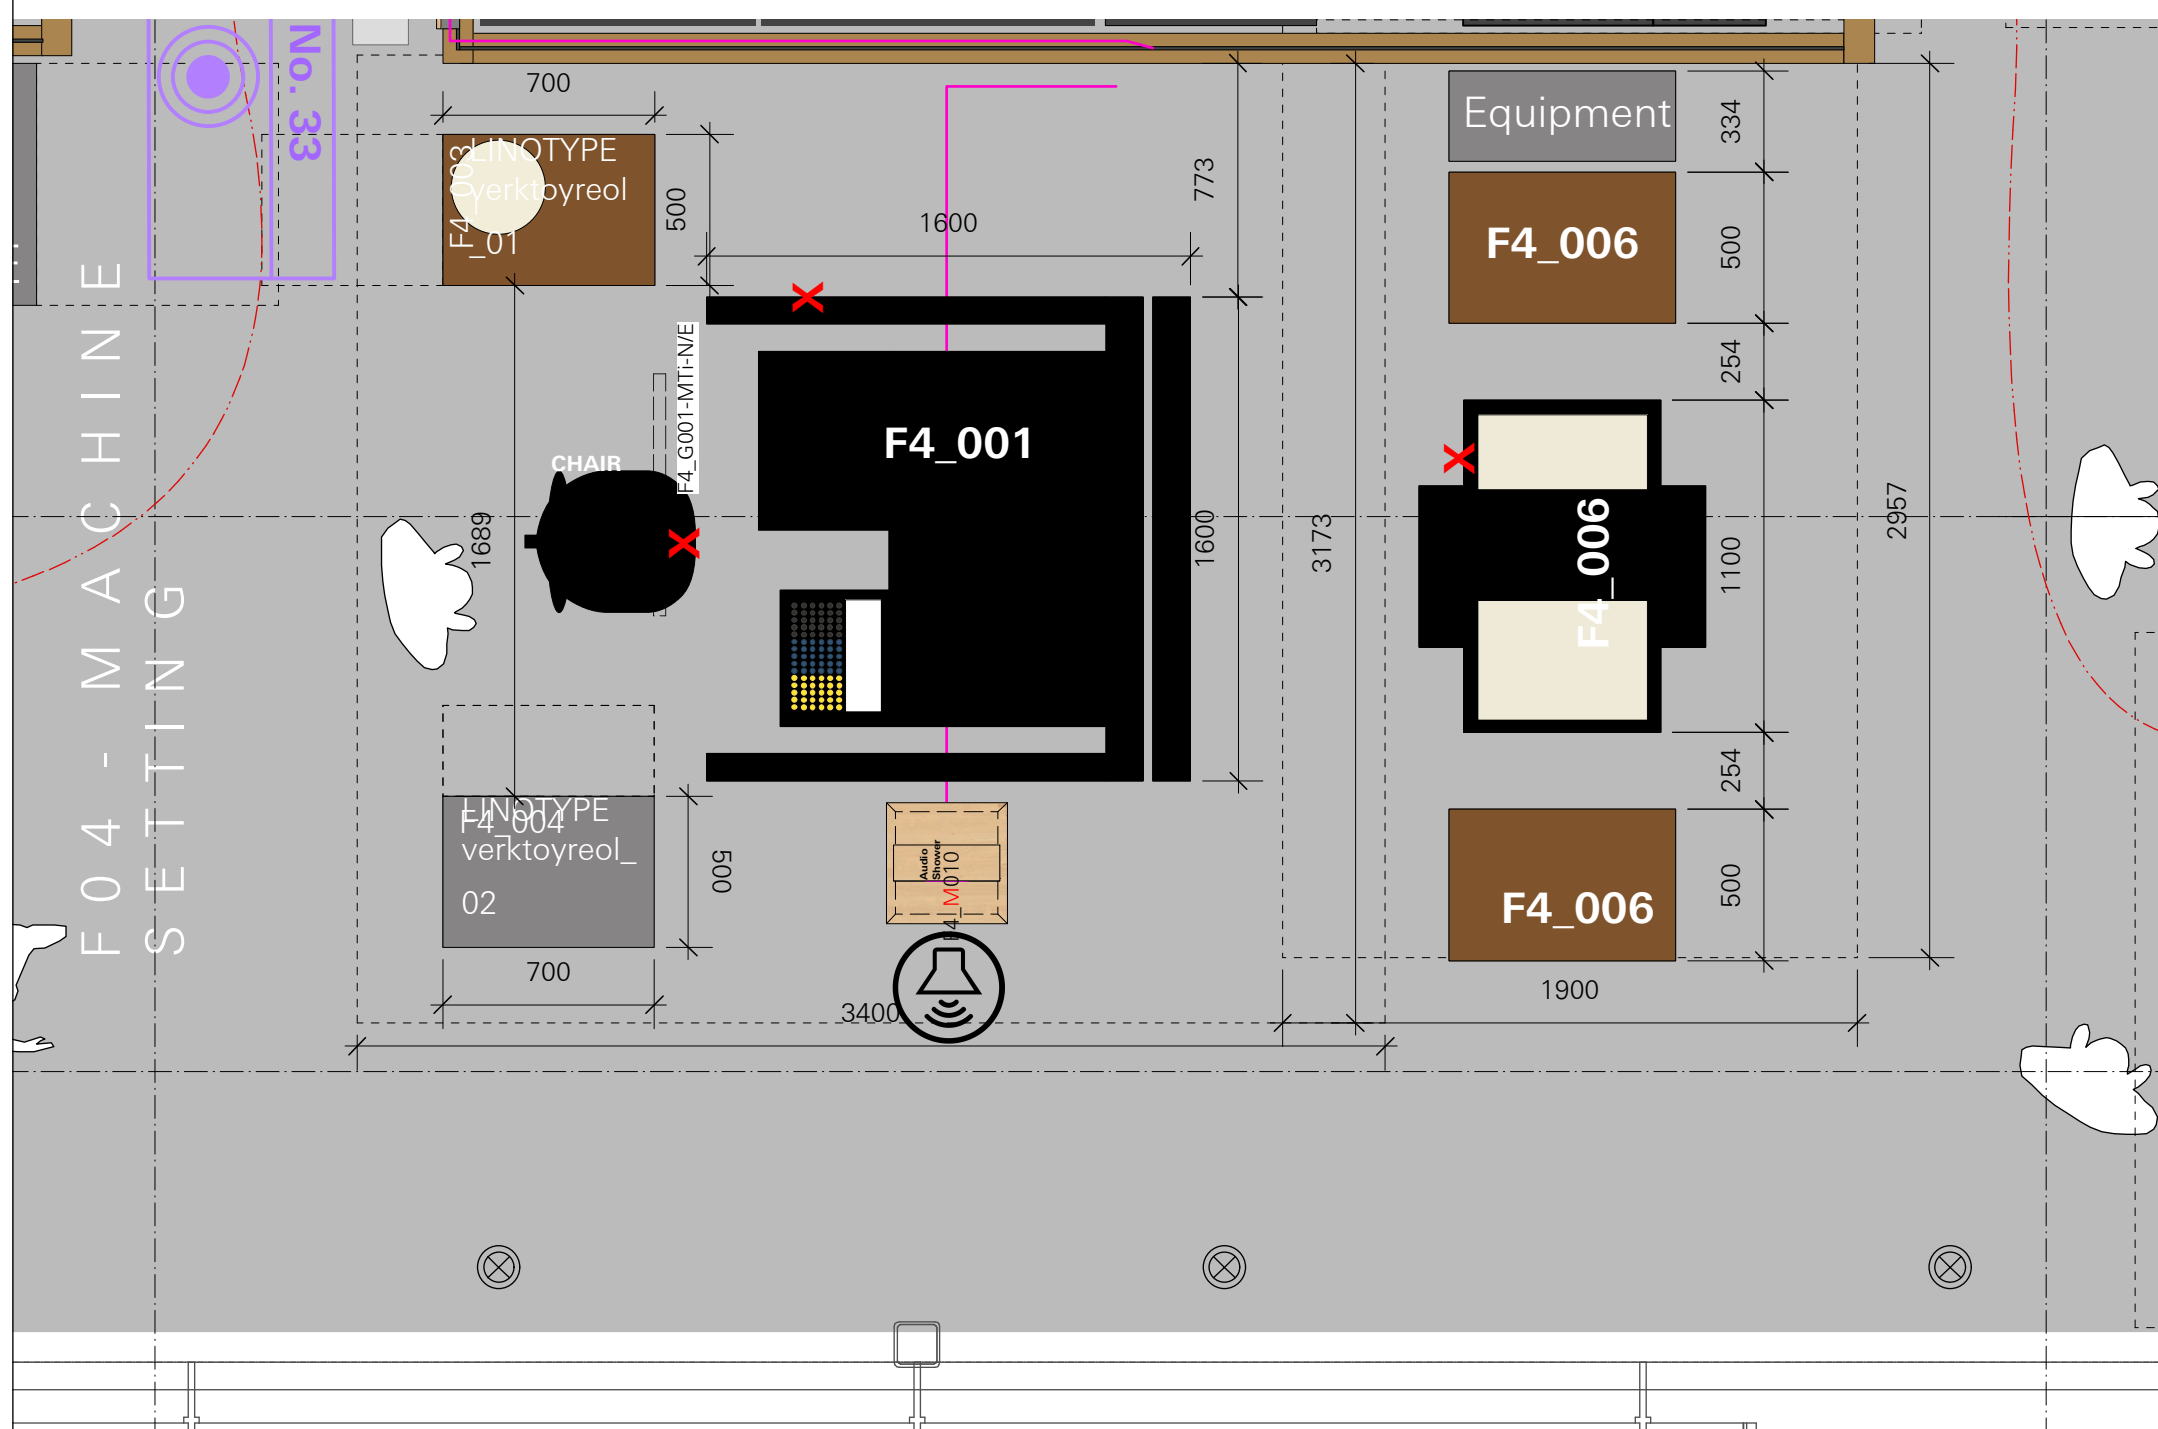

**TOP VIEW**  
 M 1:25