

POS. 4.3
MEDIA CORRIDOR
 MODULE B4/5

LEGEND

SPECIALISTS

	M	MEDIEN
	G	GRAPHIC
	L	LIGHT
	TGA	BUILDING TECHNOLOGY
		EXHIBITION ATB




RELEASED

All measurements have to be revised carefully by the contractor/executor and compared with on-site situations. Differences concerning measurements or planning / stock have to be conveyed immediately to the designer. Details and drawings are only valid with annotation of approval by the designer.





NORWEGIAN PRINTING MUSEUM
 STAVANGER

KEY PLAN

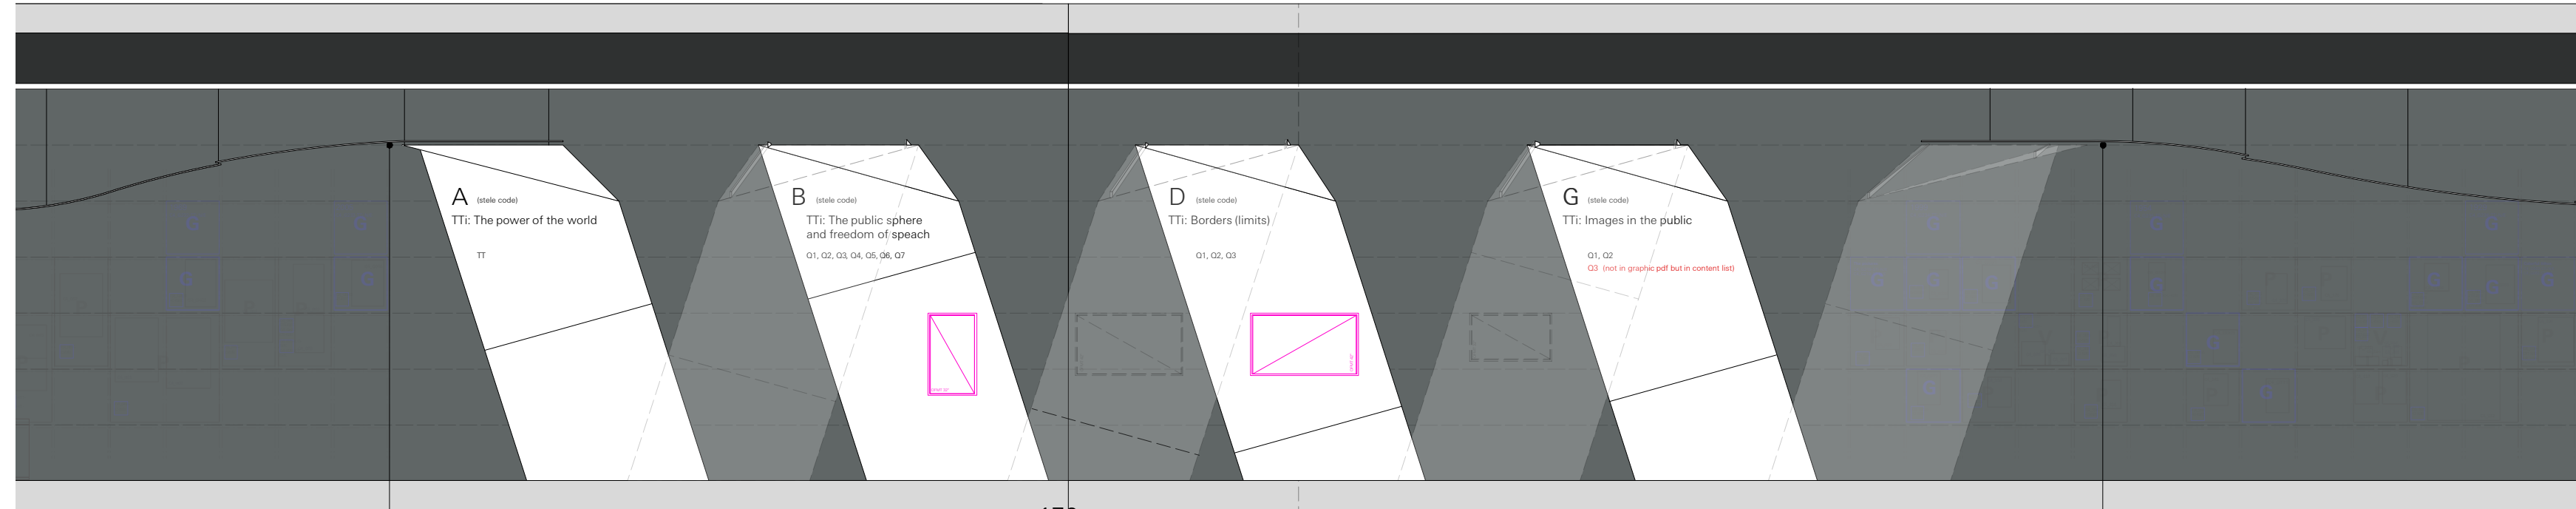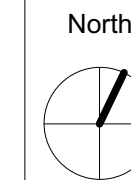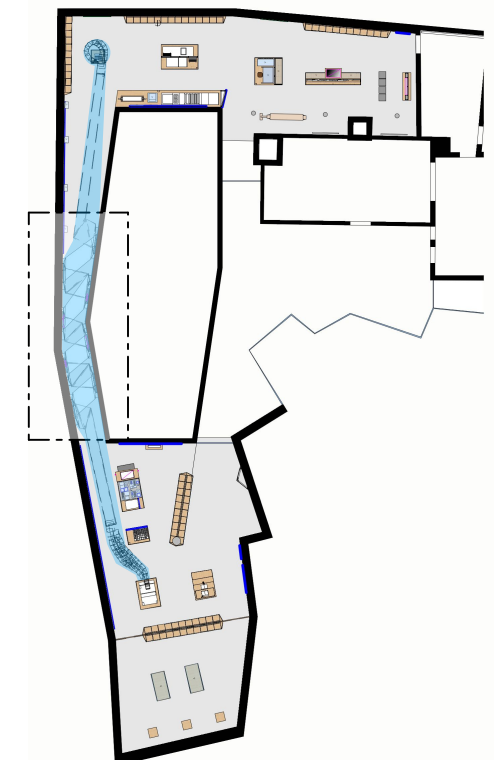

Paper band, see plan
 NGM_ATB_D_1.4.1.0_03

Paper band, see plan
 NGM_ATB_D_1.4.1.0_03

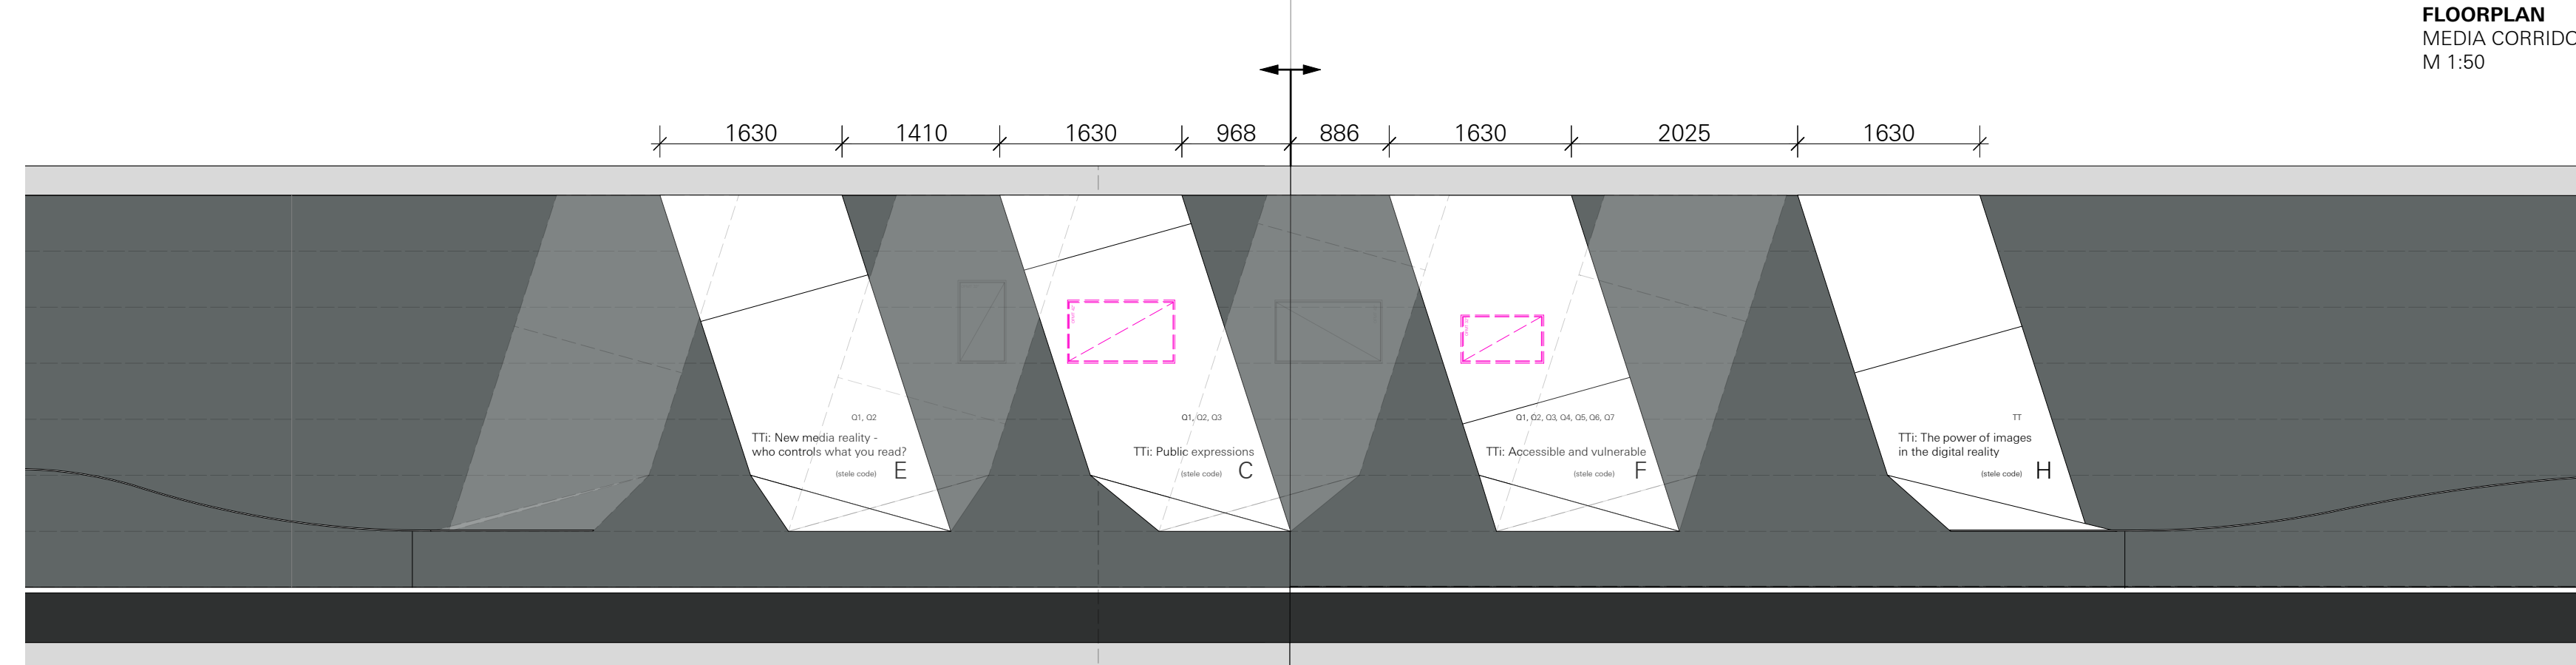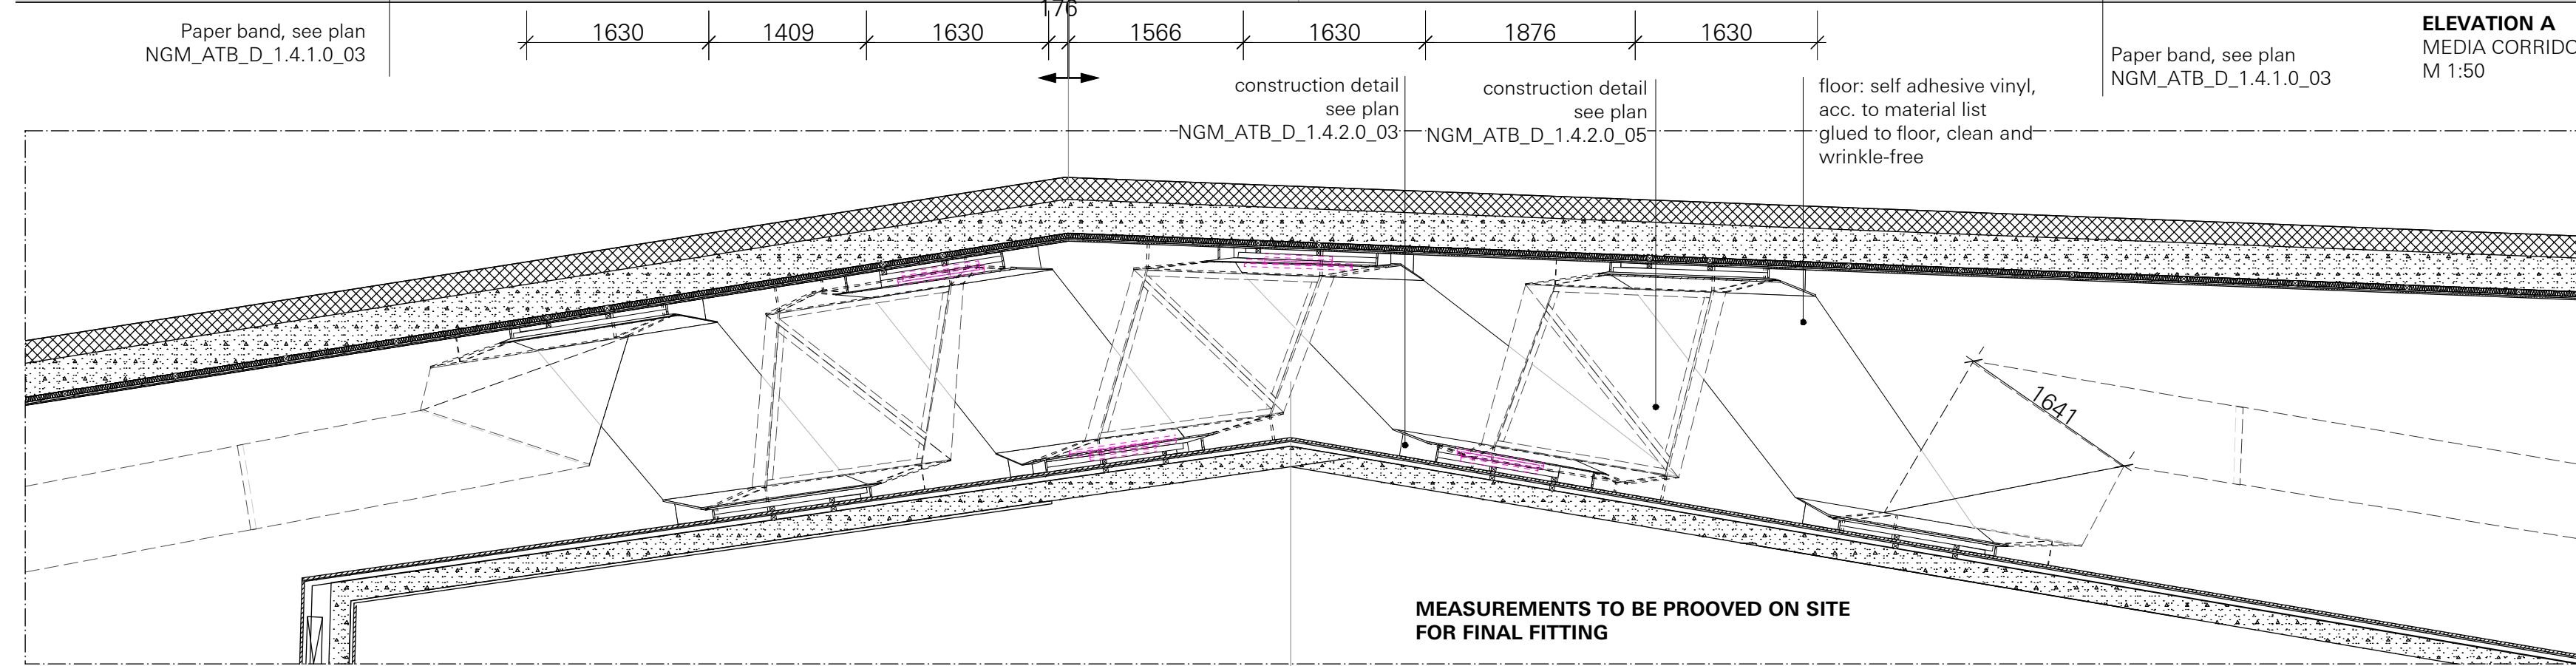

MEDIA CORRIDOR

MODULE B4/5 - MEDIA CORRIDOR

client Museum Stavanger
 Øvre Strandgate 88
 4005 Stavanger I Norwegian
 T. +47 40 60 17 01
 www.museumstavanger.no
 bitten.bakke@museumstavanger.no

planner exhibition scenography ATELIER BRÜCKNER GMBH
 Krefelder Strasse 32
 70376 Stuttgart I Germany
 T. +49 711 5000 77 116
 F. +49 711 5000 77 22
 ngm@atelier-brueckner.com

papersize	scale	unit	sign
DIN A2	1:50	mm	sm

filename
 NGM-ATB_D_1.4.2.0_01

date	code	planningphase	
13.09.2019	NGM-ATB	LPH 4 - DD	
type	hierarchy	no.	index
D	1.4.2.0	01	00