
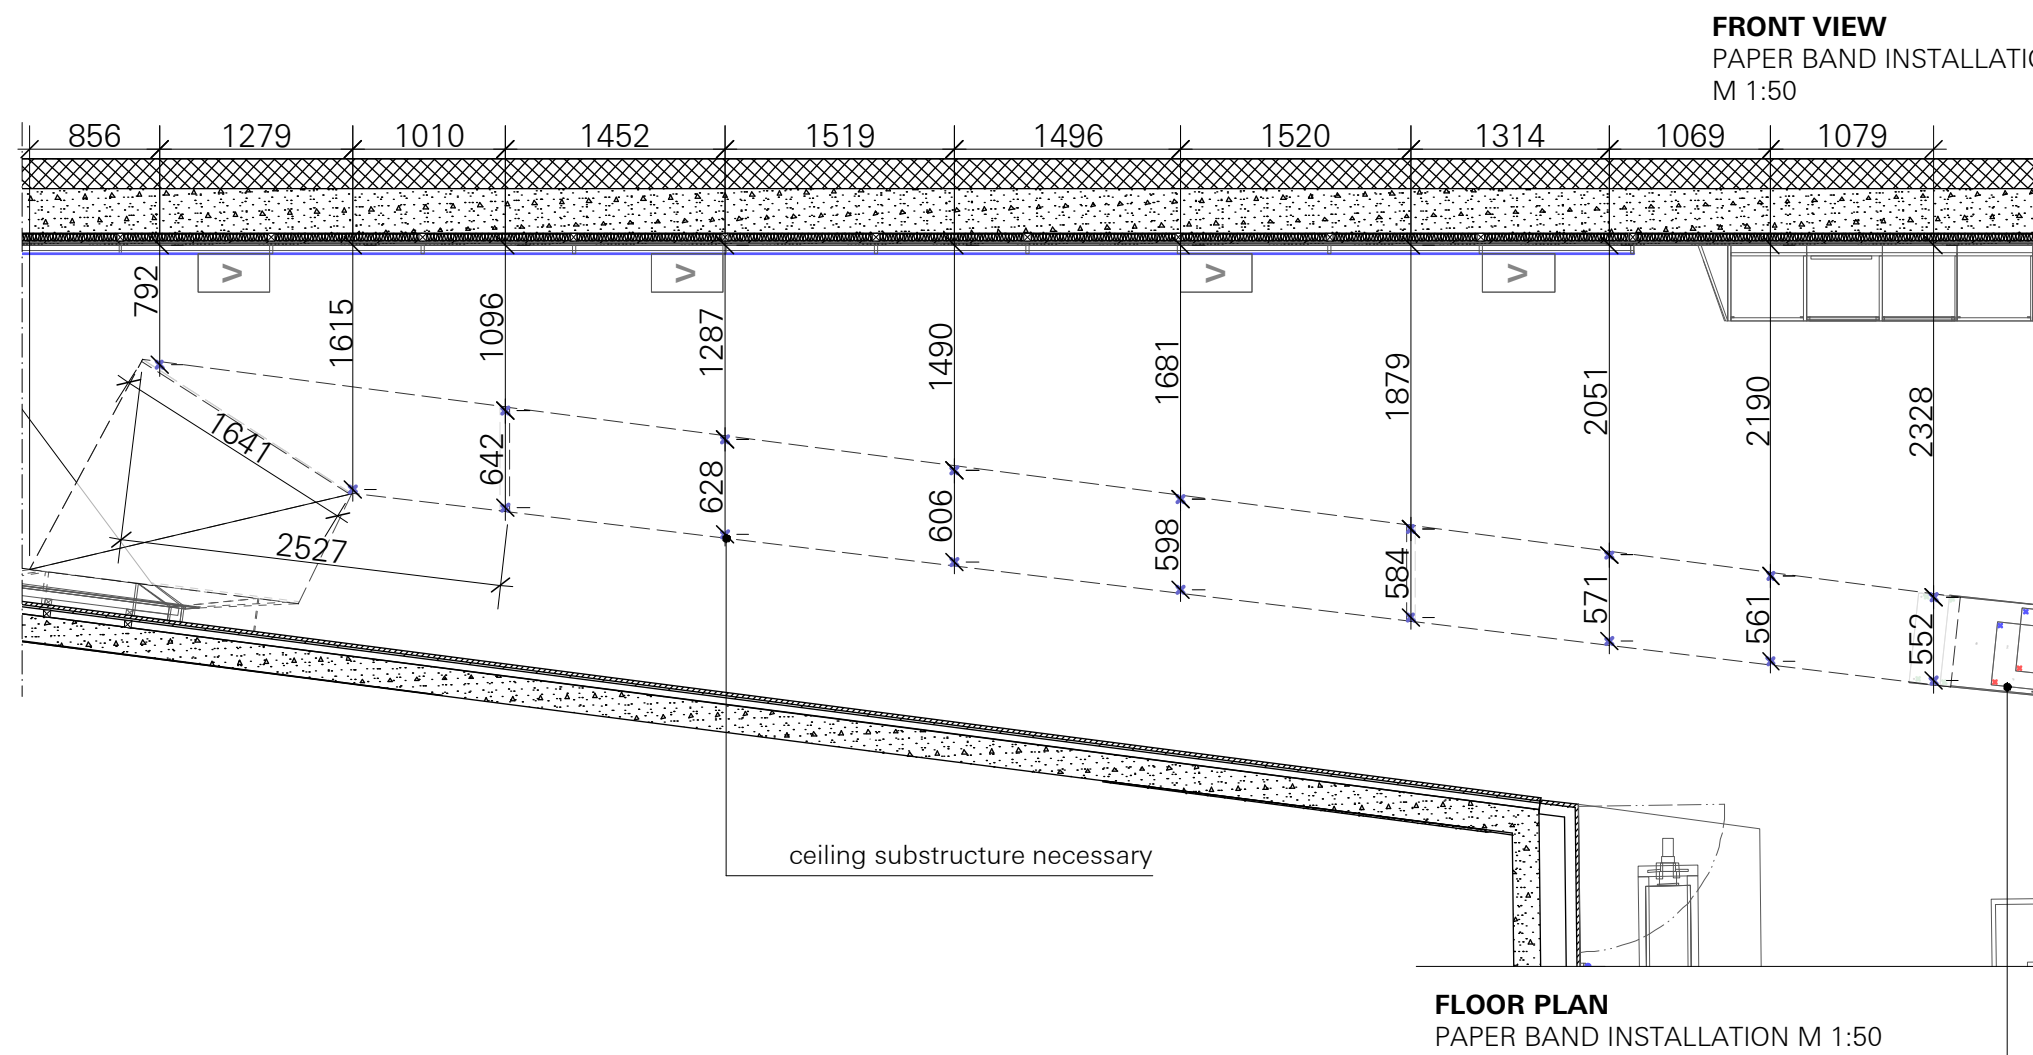
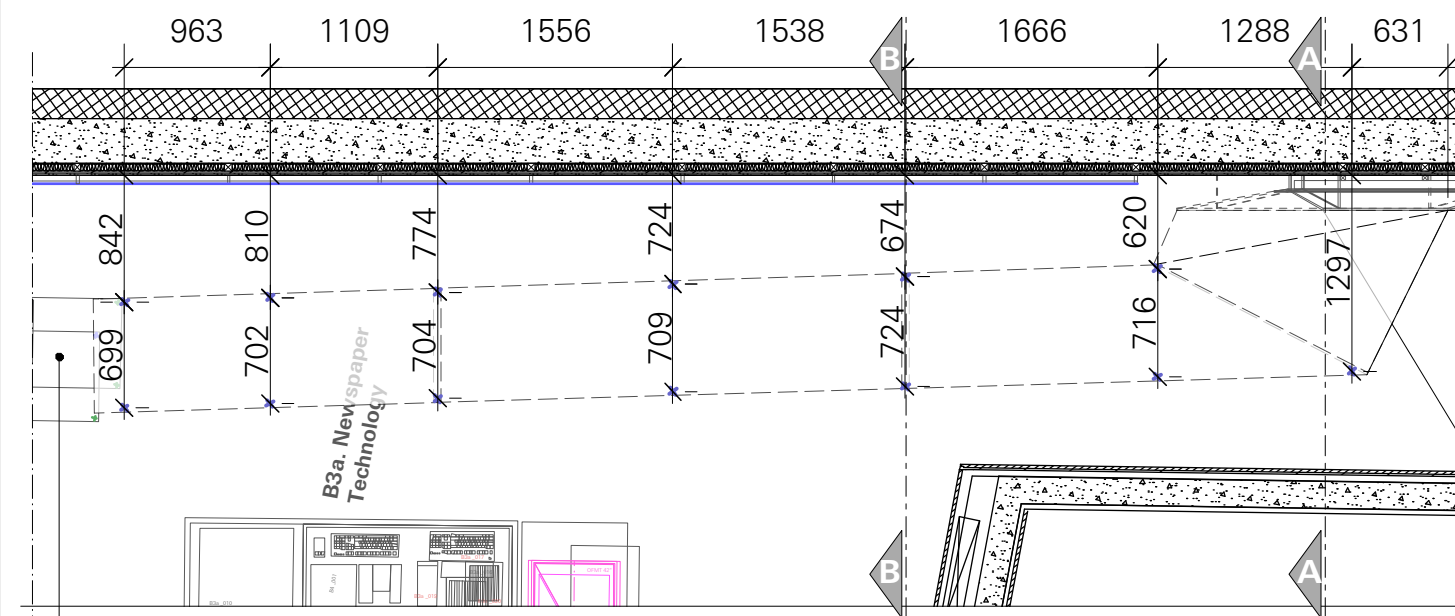
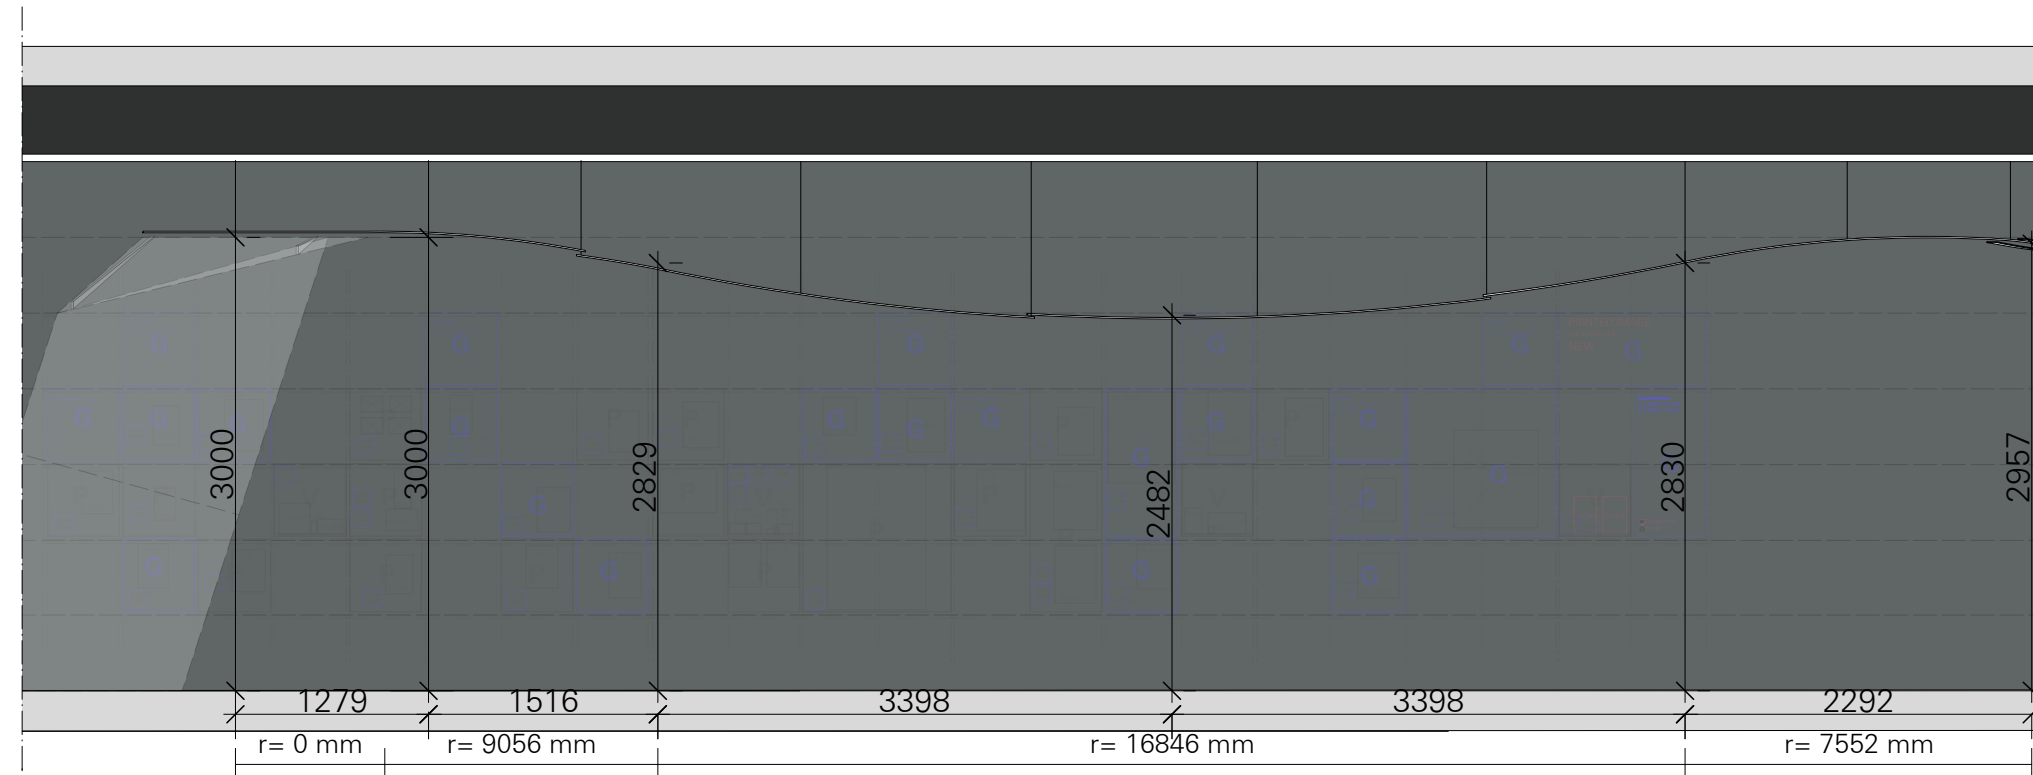


POS. 4.1 / 4.2
PAPER BAND INSTALLATION

MODULE B - CONNECTION PAPER CLOUD -> MEDIA CORRIDOR <- PAPER TWIST

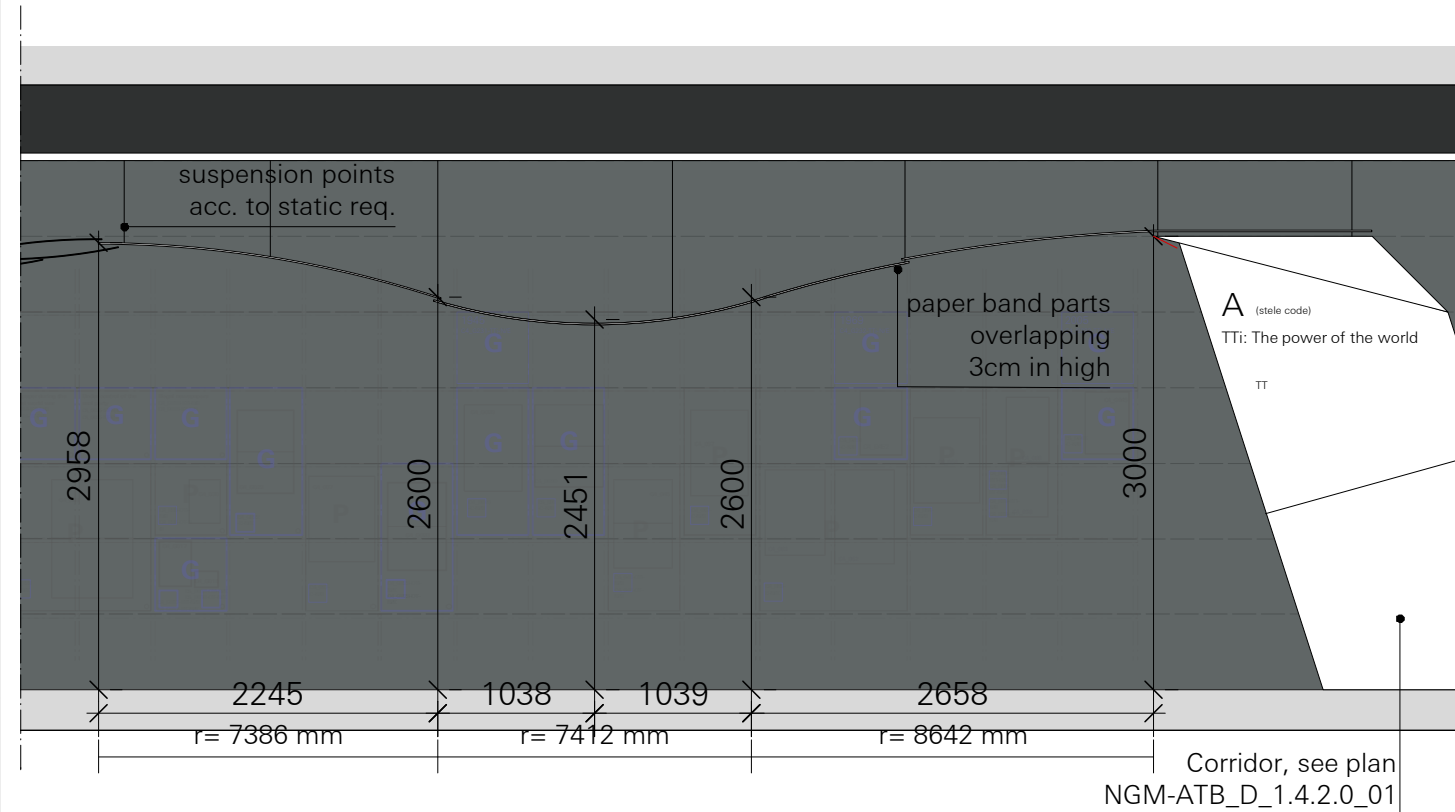


Paper cloud, see plan
 NGM-ATB_D_1.4.1.0_02

FRONT VIEW
 PAPER BAND INSTALLATION
 M 1:50


FLOOR PLAN
 PAPER BAND INSTALLATION M 1:50

Paper Twist, see plan
 NGM-ATB_D_1.4.1.0_04

PAPER BAND CONSTRUCTION

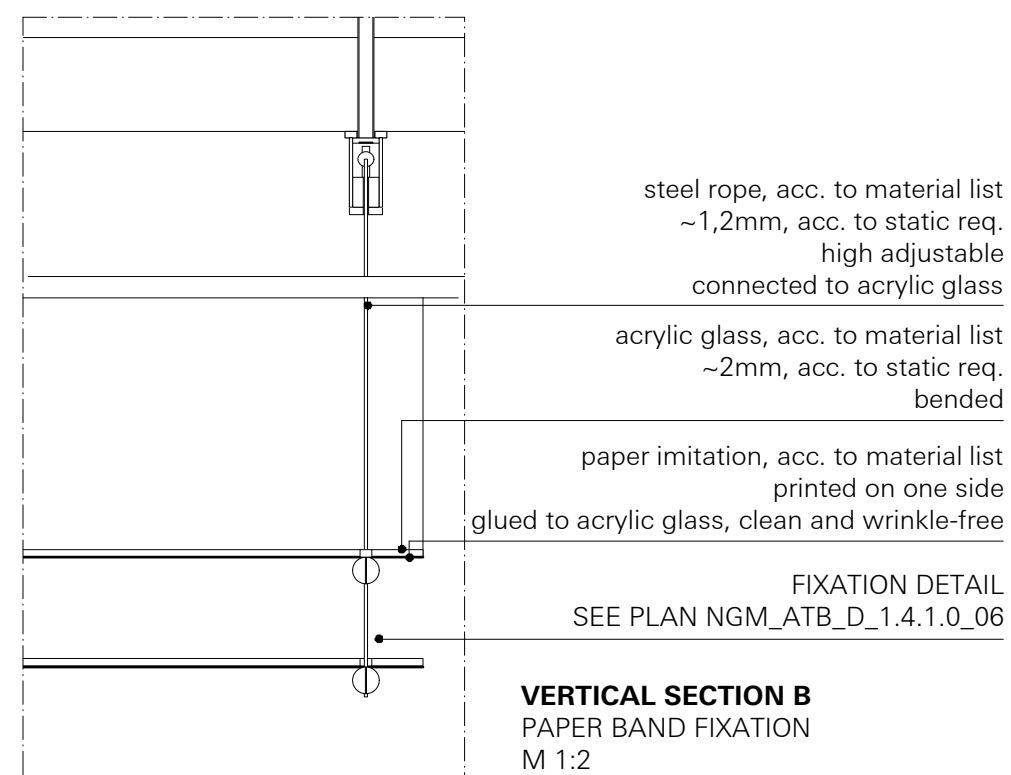

CONNECTION POINT
 PAPER BAND - ANGLED WALL

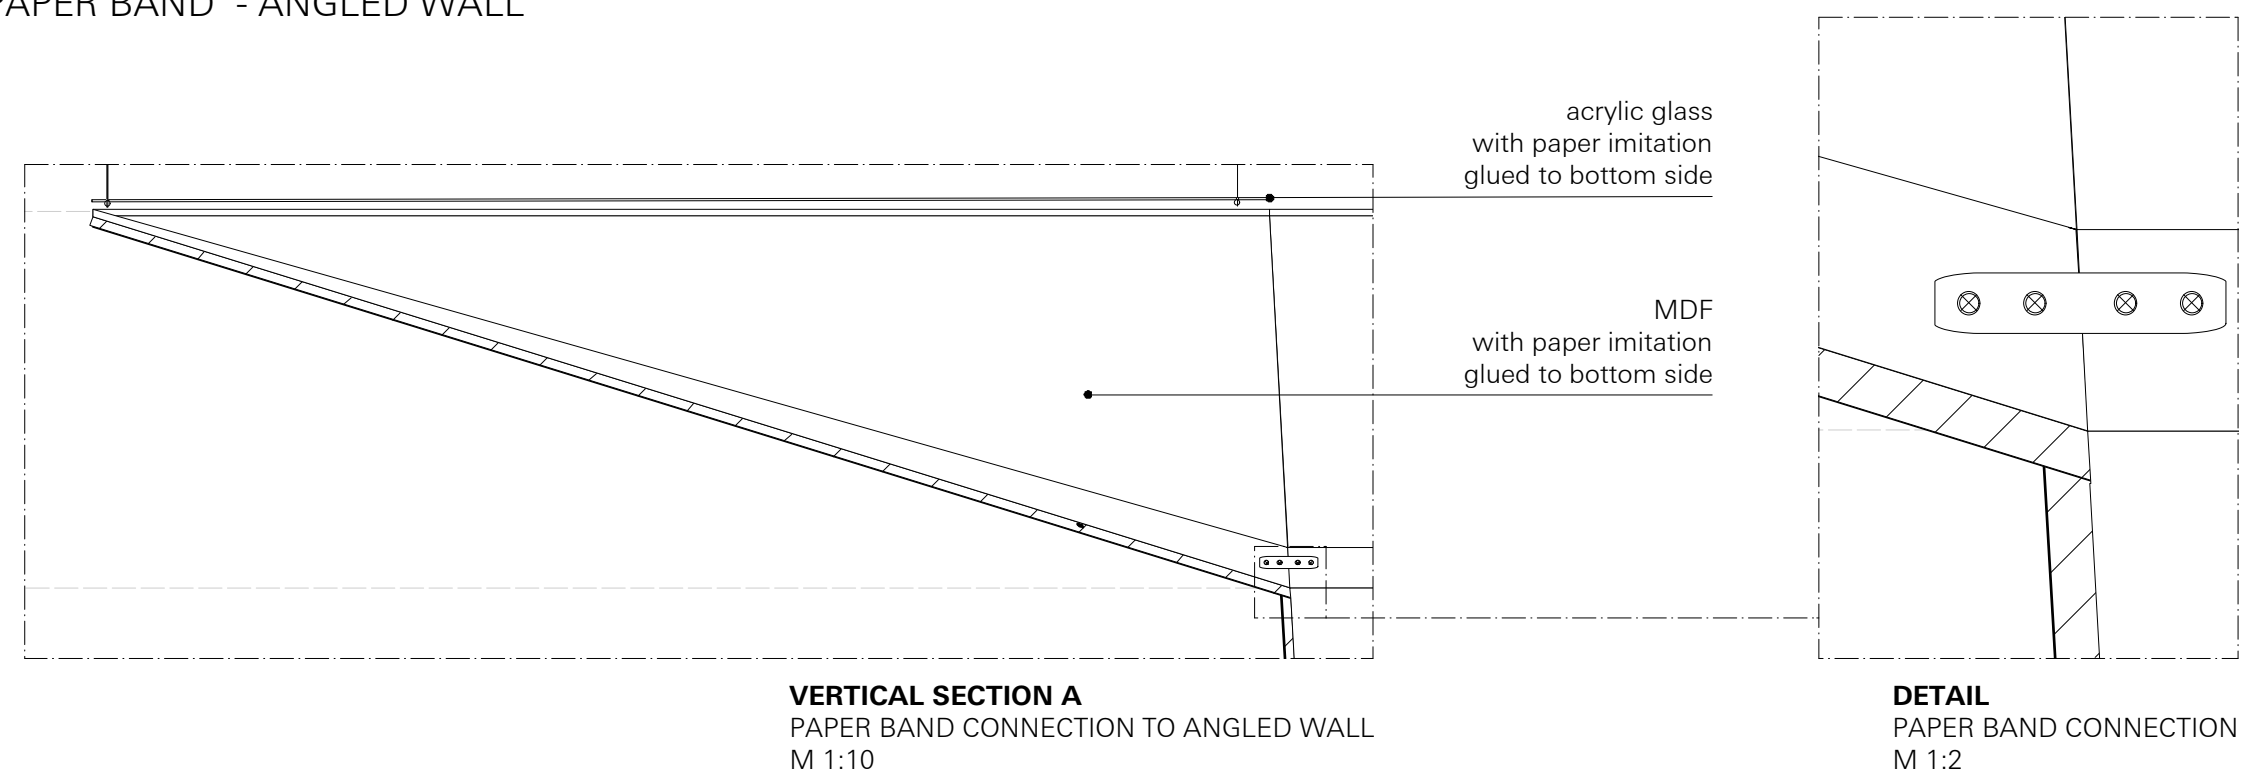

ATELIER BRÜCKNER
 ARCHITECTURE
 EXHIBITIONS
 SCENOGRAPHY

LEGEND

SPECIALISTS

M	MEDIEN
G	GRAPHIC
L	LIGHT
TGA	BUILDING TECHNOLOGY
	EXHIBITION ATB


RELEASED

All measurements have to be revised carefully by the contractor/executor and compared with on-site situations. Differences concerning measurements or planning / stock have to be conveyed immediately to the designer. Details and drawings are only valid with annotation of approval by the designer.

MUST
 MUSEUM STAVANGER

NORWEGIAN PRINTING MUSEUM
 STAVANGER

KEY PLAN

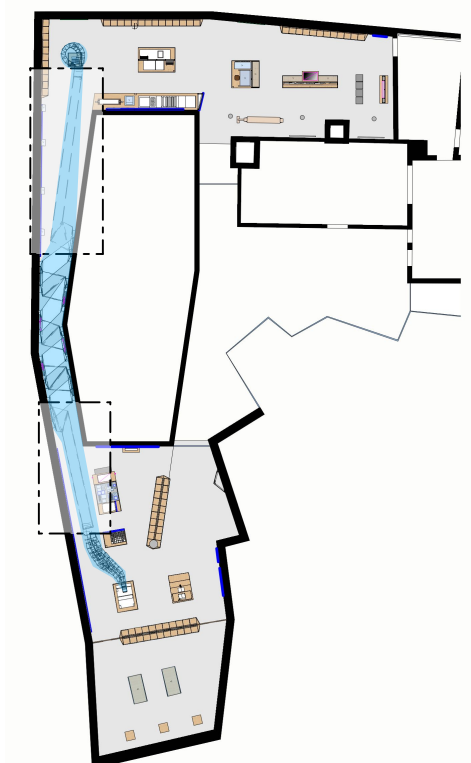

PAPER BAND INSTALLATION
 MODULE B - CONNECTION TO MEDIA CORRIDOR

client **Museum Stavanger**
 Øvre Strandgate 88
 4005 Stavanger I Norwegian
 T. +47 40 60 17 01
 www.museumstavanger.no
 bitten.bakke@museumstavanger.no

planner exhibition scenography **ATELIER BRÜCKNER GMBH**
 Krefelder Strasse 32
 70376 Stuttgart I Germany
 T. +49 711 5000 77 116
 F. +49 711 5000 77 22
 ngm@atelier-brueckner.com

papersize	scale	unit	sign
DIN A2	1:2, 1:10, 1:50	mm	sm

filename
NGM-ATB_D_1.4.1.0_03

date	code	planningphase
13.09.2019	NGM-ATB	LPH 4 - DD

type	hierarchy	no.	index
D	1.4.1.0	03	00