
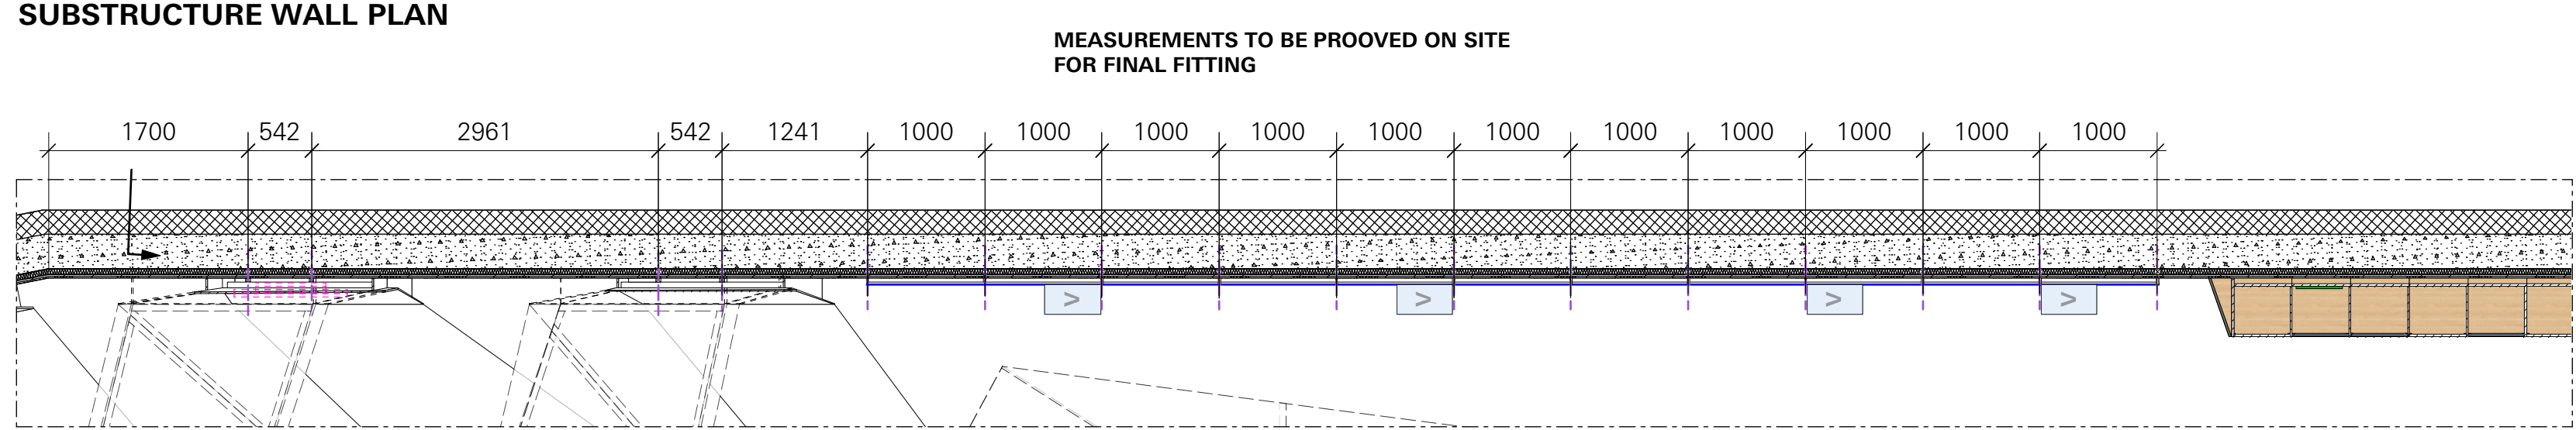
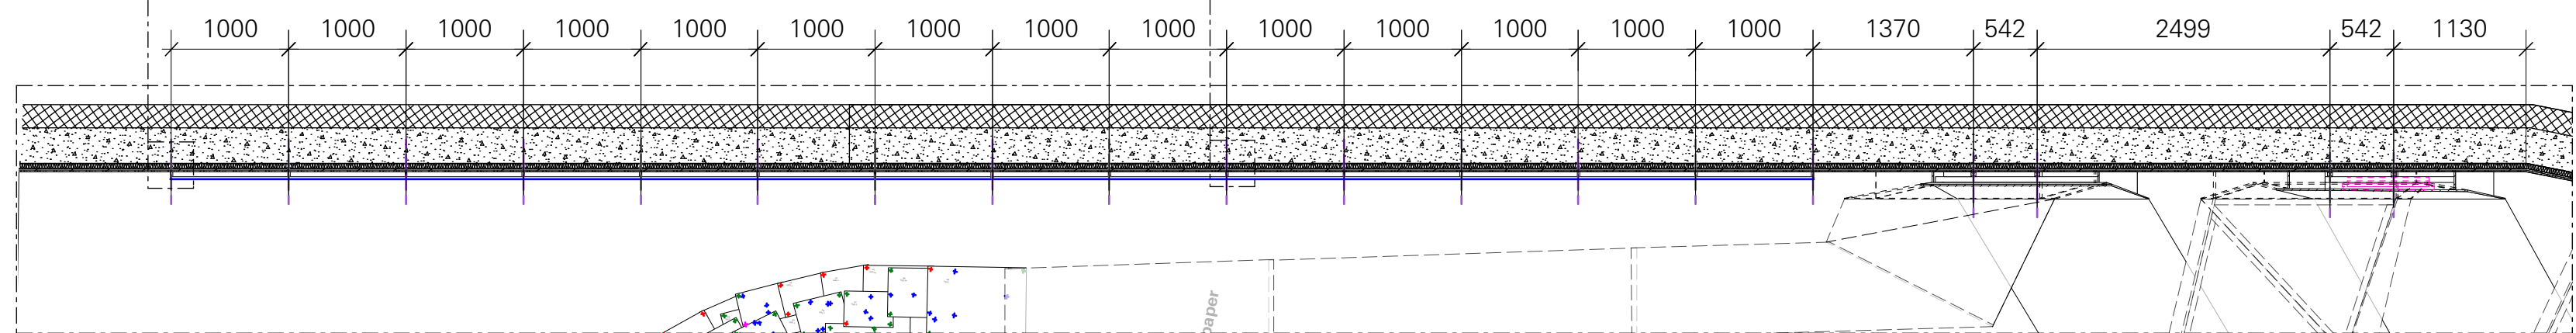
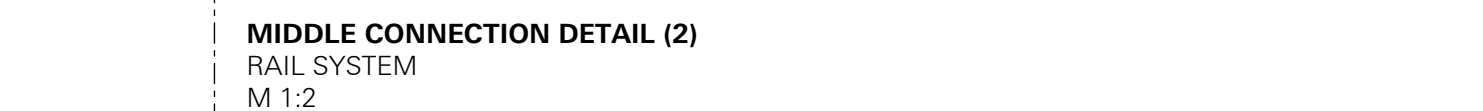
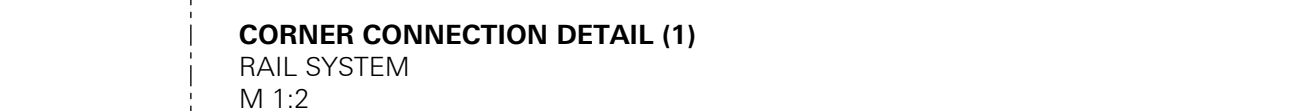
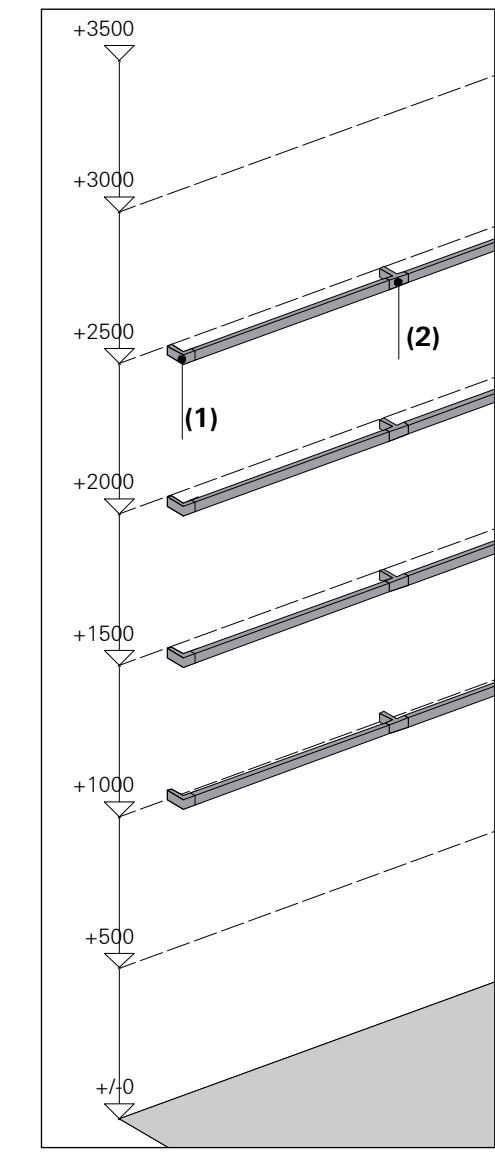
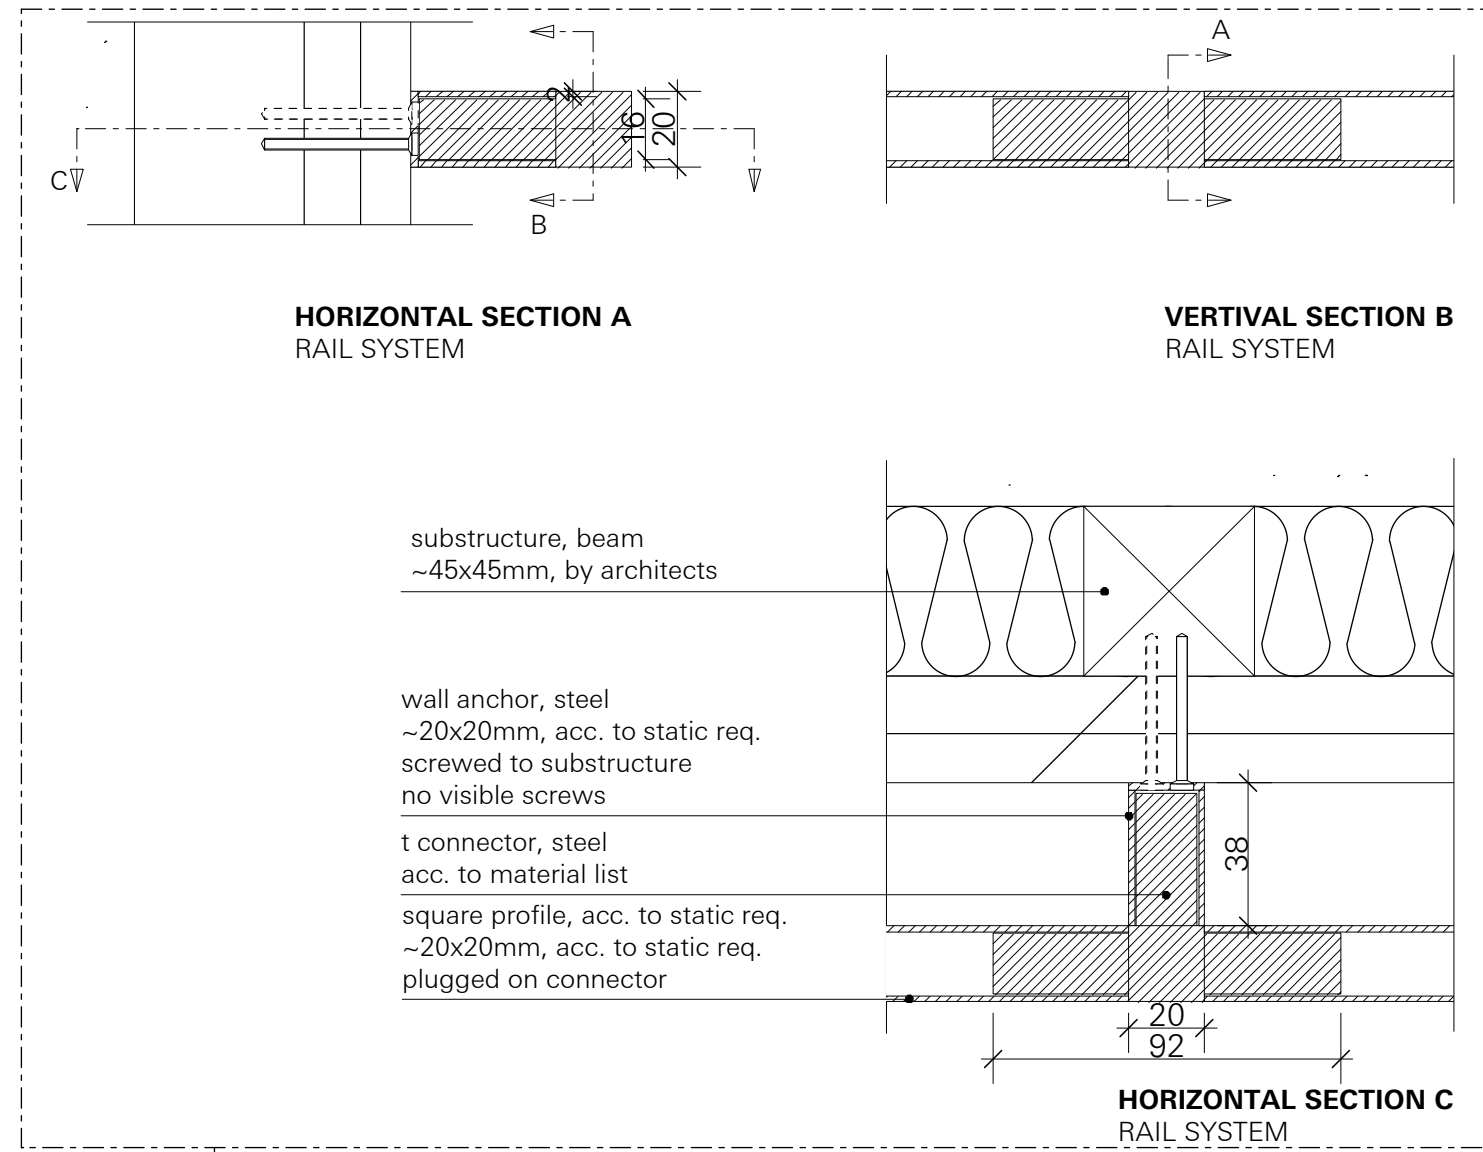


POS. 3.1
WALL RAIL SYSTEM
 GENERAL DETAIL

LOAD CAPACITY MIN. 100KG PER METER

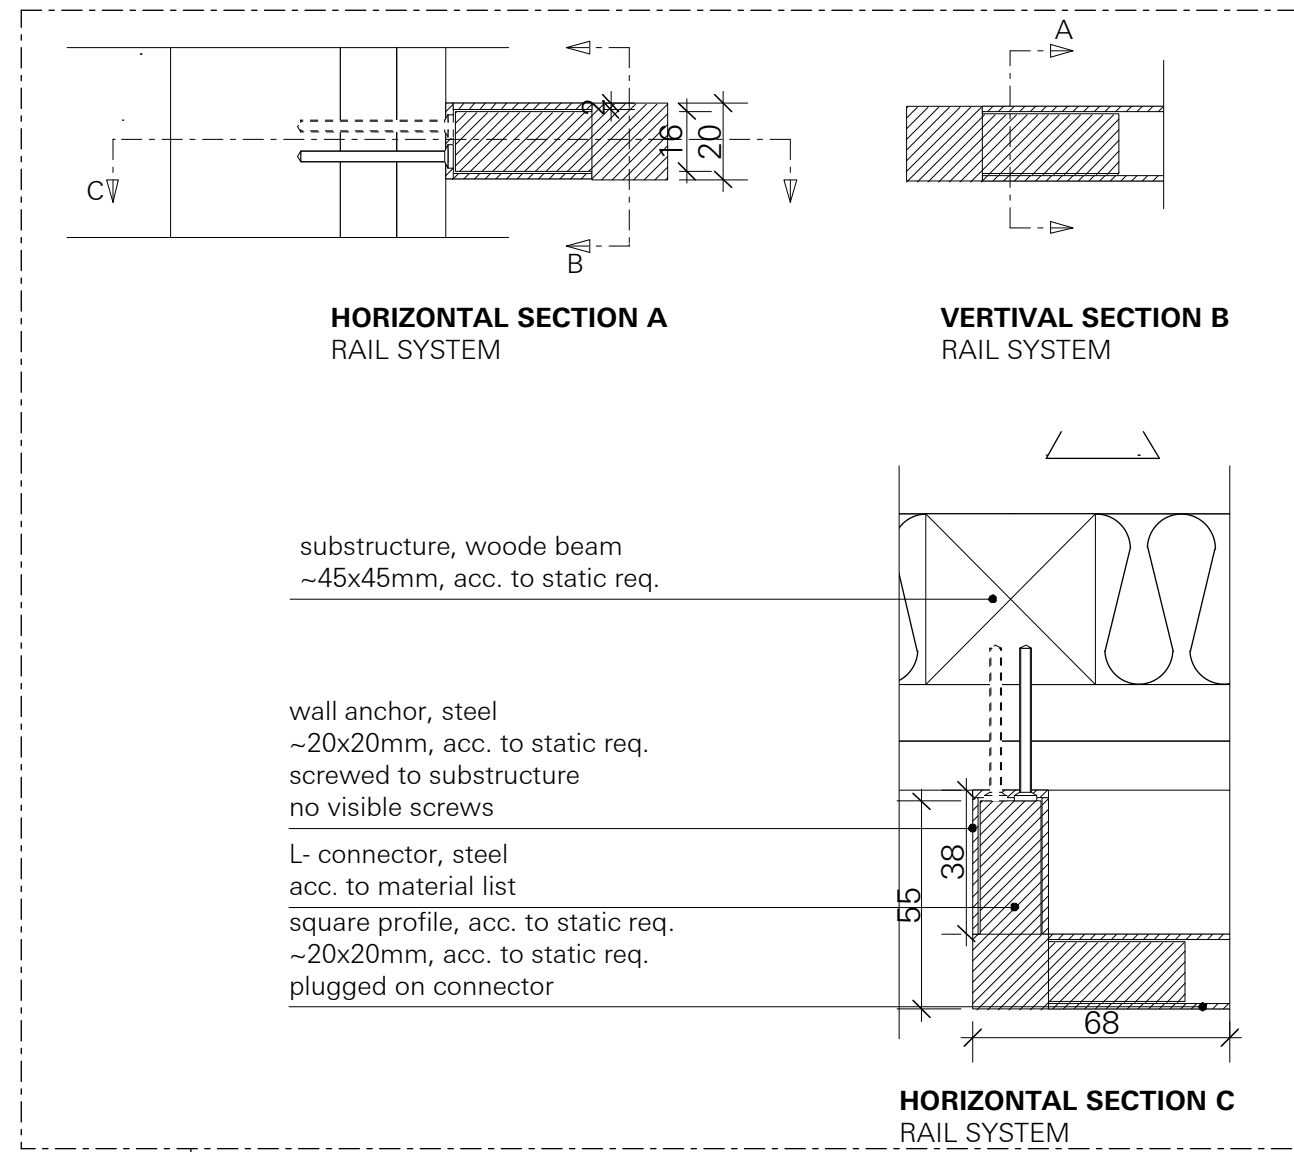

FLOOR PLAN
 SUBSTRUCTURE WALL
 B5 + C4
 M 1:50

LEGEND

SPECIALISTS


M	MEDIEN
G	GRAPHIC
L	LIGHT
TGA	BUILDING TECHNOLOGY
ATB	EXHIBITION ATB

RELEASED

All measurements have to be revised carefully by the contractor/executor and compared with on-site situations. Differences concerning measurements or planning / stock have to be conveyed immediately to the designer. Details and drawings are only valid with annotation of approval by the designer.



NORWEGIAN PRINTING MUSEUM
 STAVANGER

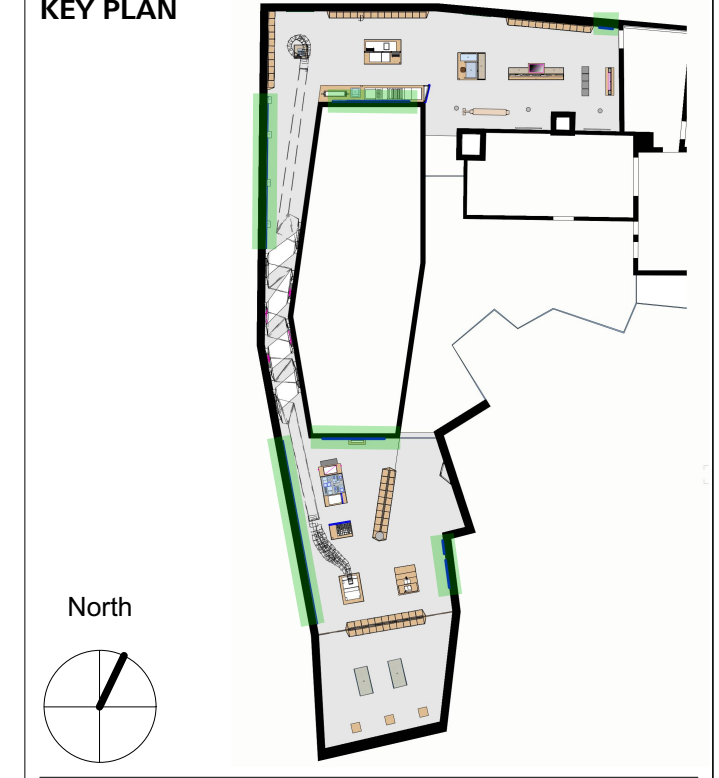

RAIL SYSTEM / WALL SUBSTRUCTURE
 MODULE ALL

client **Museum Stavanger**
 Øvre Strandgate 88
 4005 Stavanger I Norwegian
 T. +47 40 60 17 01
 www.museumstavanger.no
 bitten.bakke@museumstavanger.no

planner exhibition szenography **ATELIER BRÜCKNER GMBH**
 Krefelder Strasse 32
 70376 Stuttgart I Germany
 T. +49 711 5000 77 116
 F. +49 711 5000 77 22
 ngm@atelier-brueckner.com

papersize	scale	unit	sign
DIN A2	1:2, 1:50	mm	sm

filename
NGM-ATB_D_1.4.3.0_03

date	code	planningphase
13.09.2019	NGM-ATB	LPH 4 - DD

type	hierarchy	no.	index
D	1.4.3.0	03	00