



POS. 3.2 / 3.3 / 3.4
WALL RAIL SYSTEM - COMPONENTS
 MODULE ALL

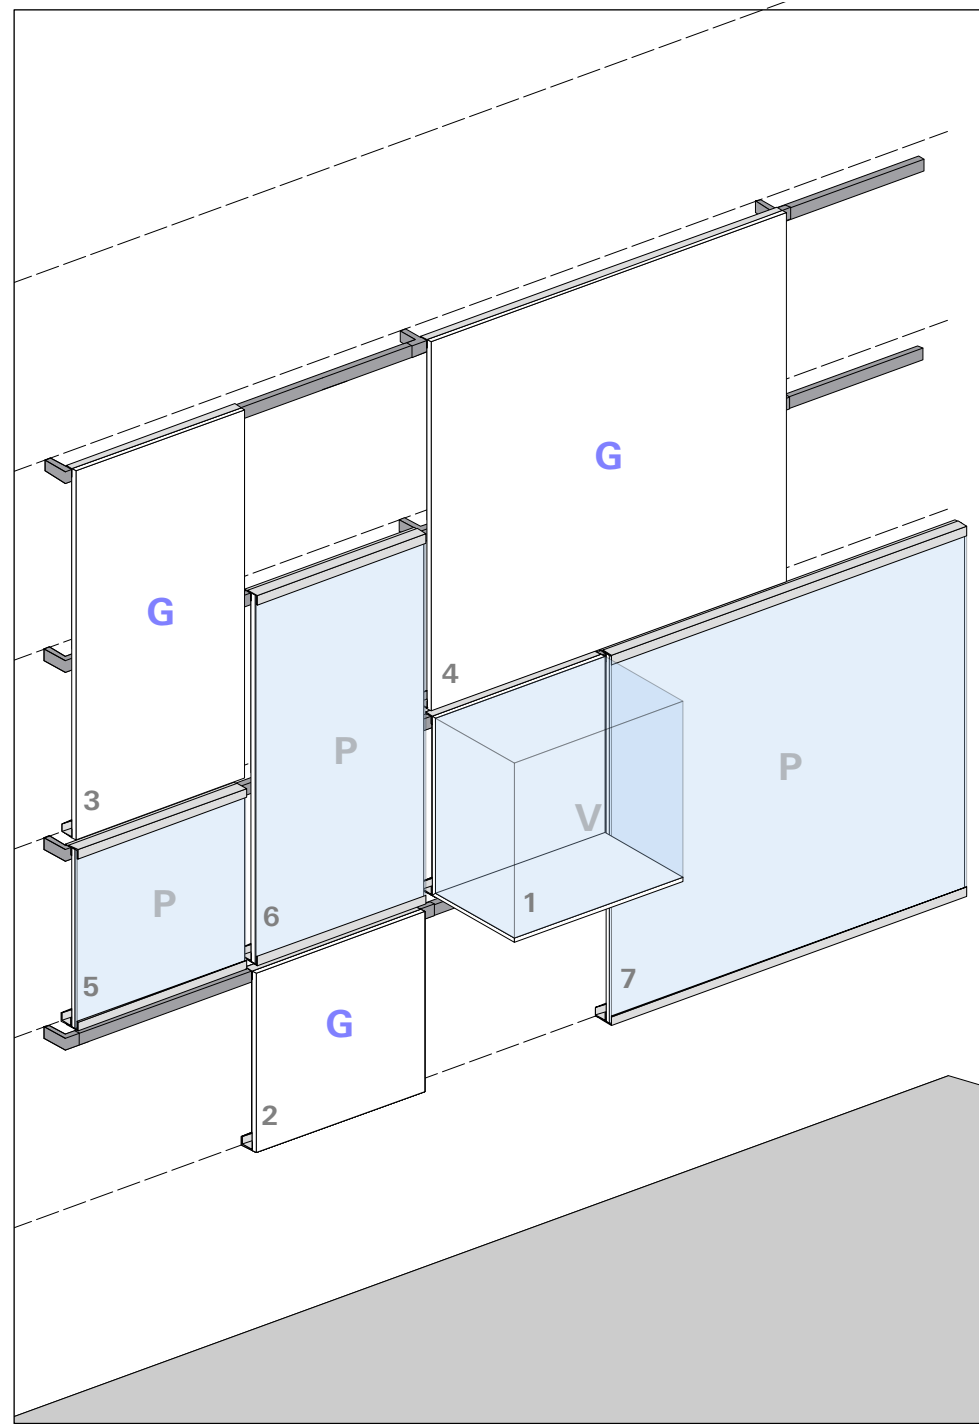

ISOMETRY
OVERVIEW SIZES




SHOWCASE

DETAILS SEE PLAN NGM_ATB_D_1.4.3.0_06

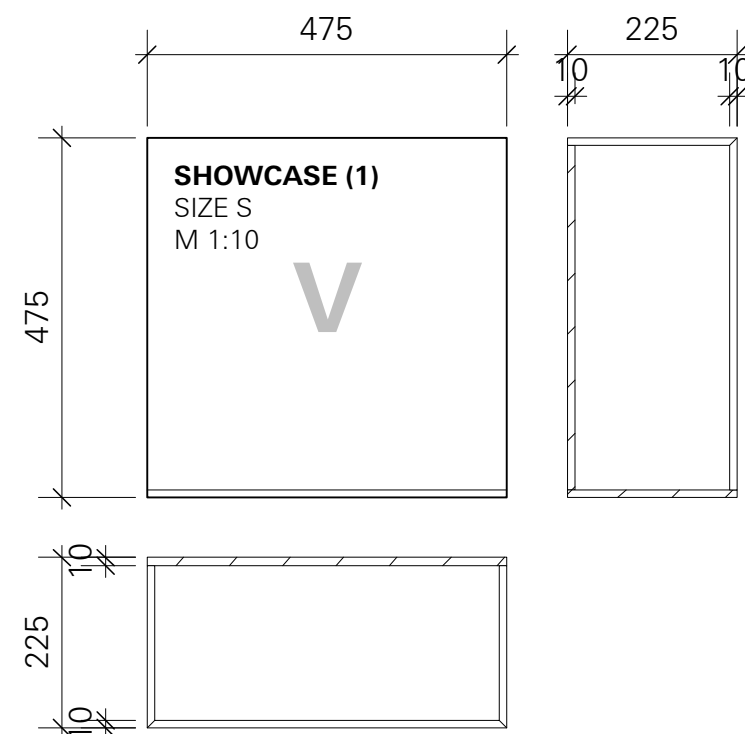




GRAPHIC PANEL

DETAILS SEE PLAN NGM_ATB_D_1.4.3.0_05

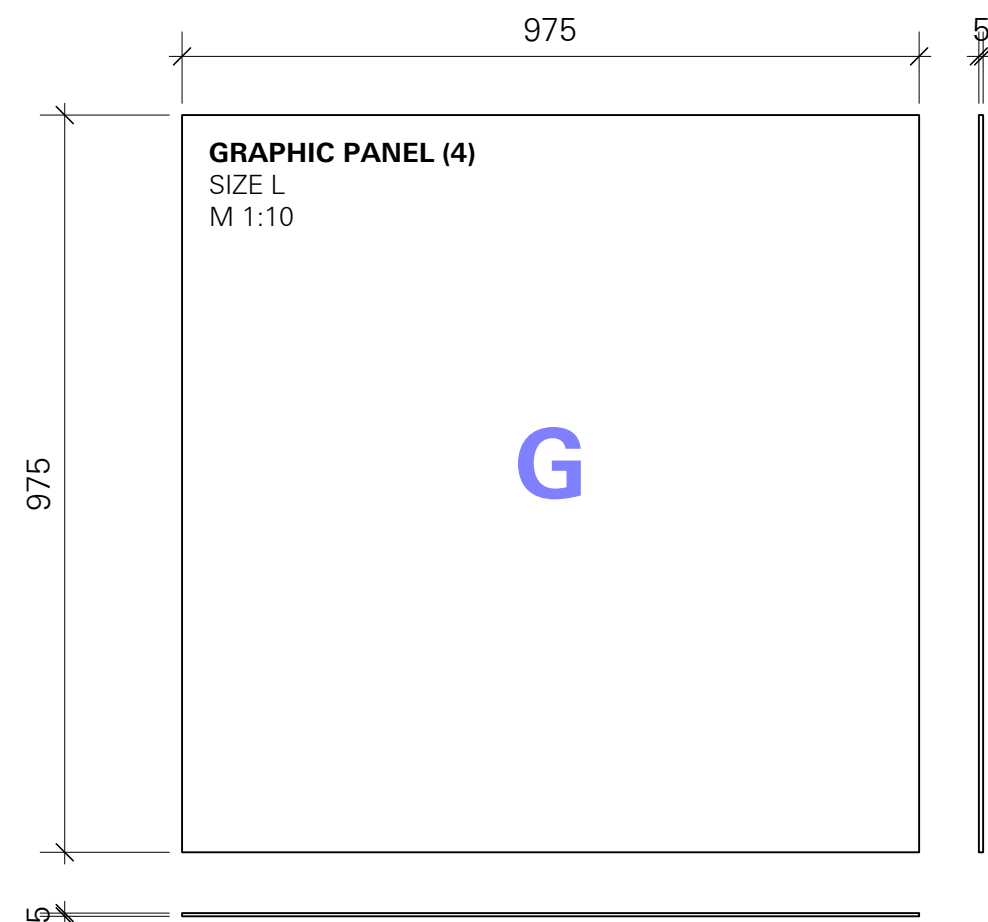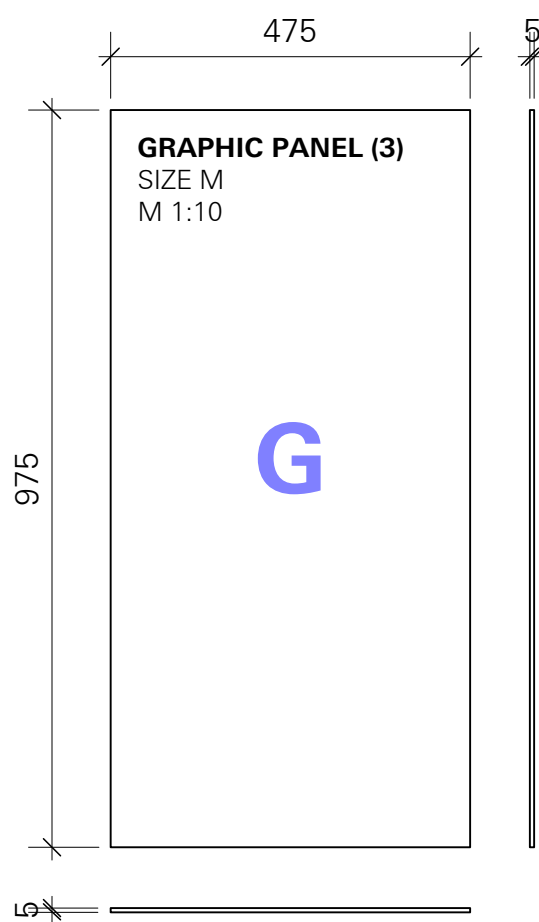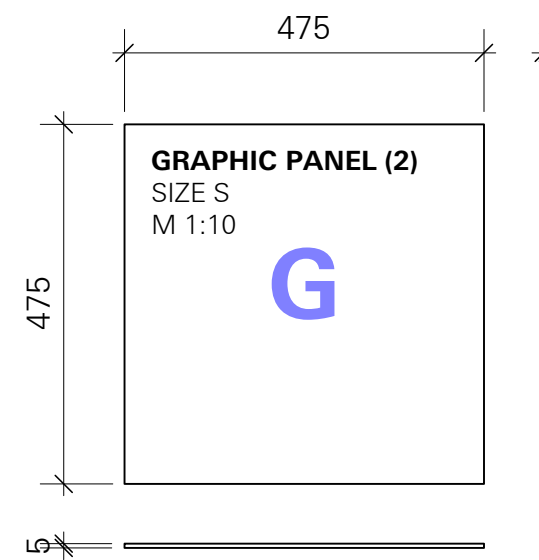

ACRYLIC GLASS PANEL

DETAILS SEE PLAN NGM_ATB_D_1.4.3.0_05

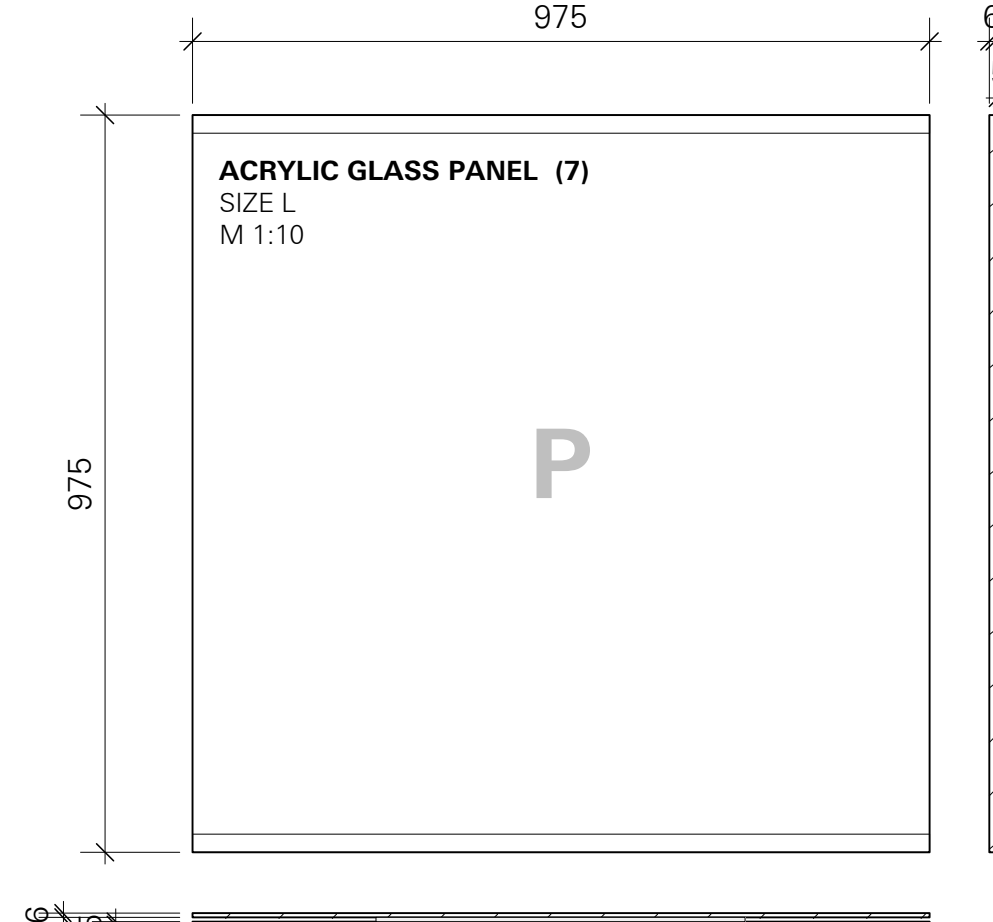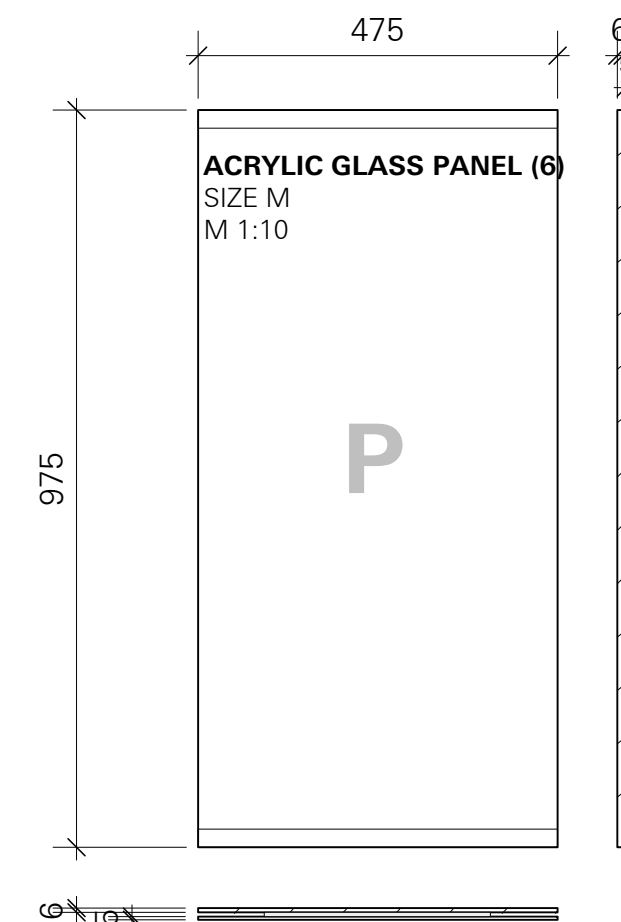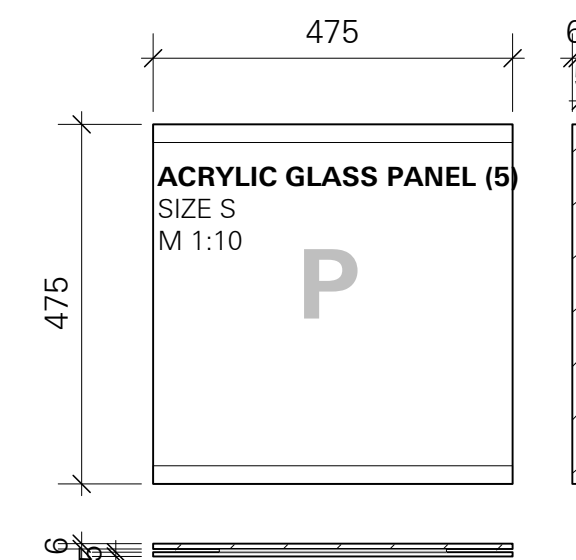

LEGEND

SPECIALISTS

M	MEDIEN
G	GRAPHIC
L	LIGHT
TGA	BUILDING TECHNOLOGY
	EXHIBITION ATB



RELEASED

All measurements have to be revised carefully by the contractor/executor and compared with on-site situations. Differences concerning measurements or planning / stock have to be conveyed immediately to the designer. Details and drawings are only valid with annotation of approval by the designer.



NORWEGIAN PRINTING MUSEUM
STAVANGER

KEY PLAN

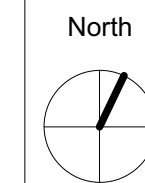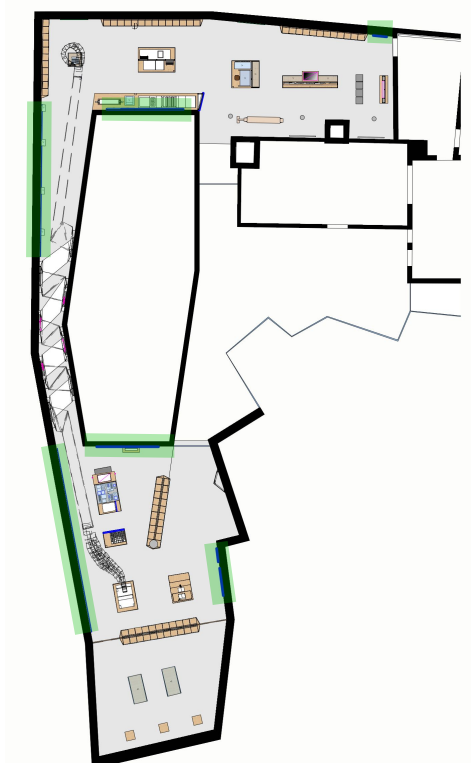

WALL MODULES

MODULE D - C4 Wall System, panel sizes

client Museum Stavanger
 Øvre Strandgate 88
 4005 Stavanger I Norwegian
 T. +47 40 60 17 01
 www.museumstavanger.no
 bitten.bakke@museumstavanger.no

planner exhibition scenography ATELIER BRÜCKNER GMBH
 Krefelder Strasse 32
 70376 Stuttgart I Germany
 T. +49 711 5000 77 116
 F. +49 711 5000 77 22
 ngm@atelier-brueckner.com

papersize	scale	unit	sign
DIN A2	1:10	mm	sm

filename
NGM-ATB_D_1.4.3.0_04

date	code	planningphase
13.09.2019	NGM-ATB	LPH 4 - DD

type	hierarchy	no.	index
D	1.4.3.0	04	00