


POS. 3
C4 WALL PART 2 - PRINTED IMAGE
 MODULE C4

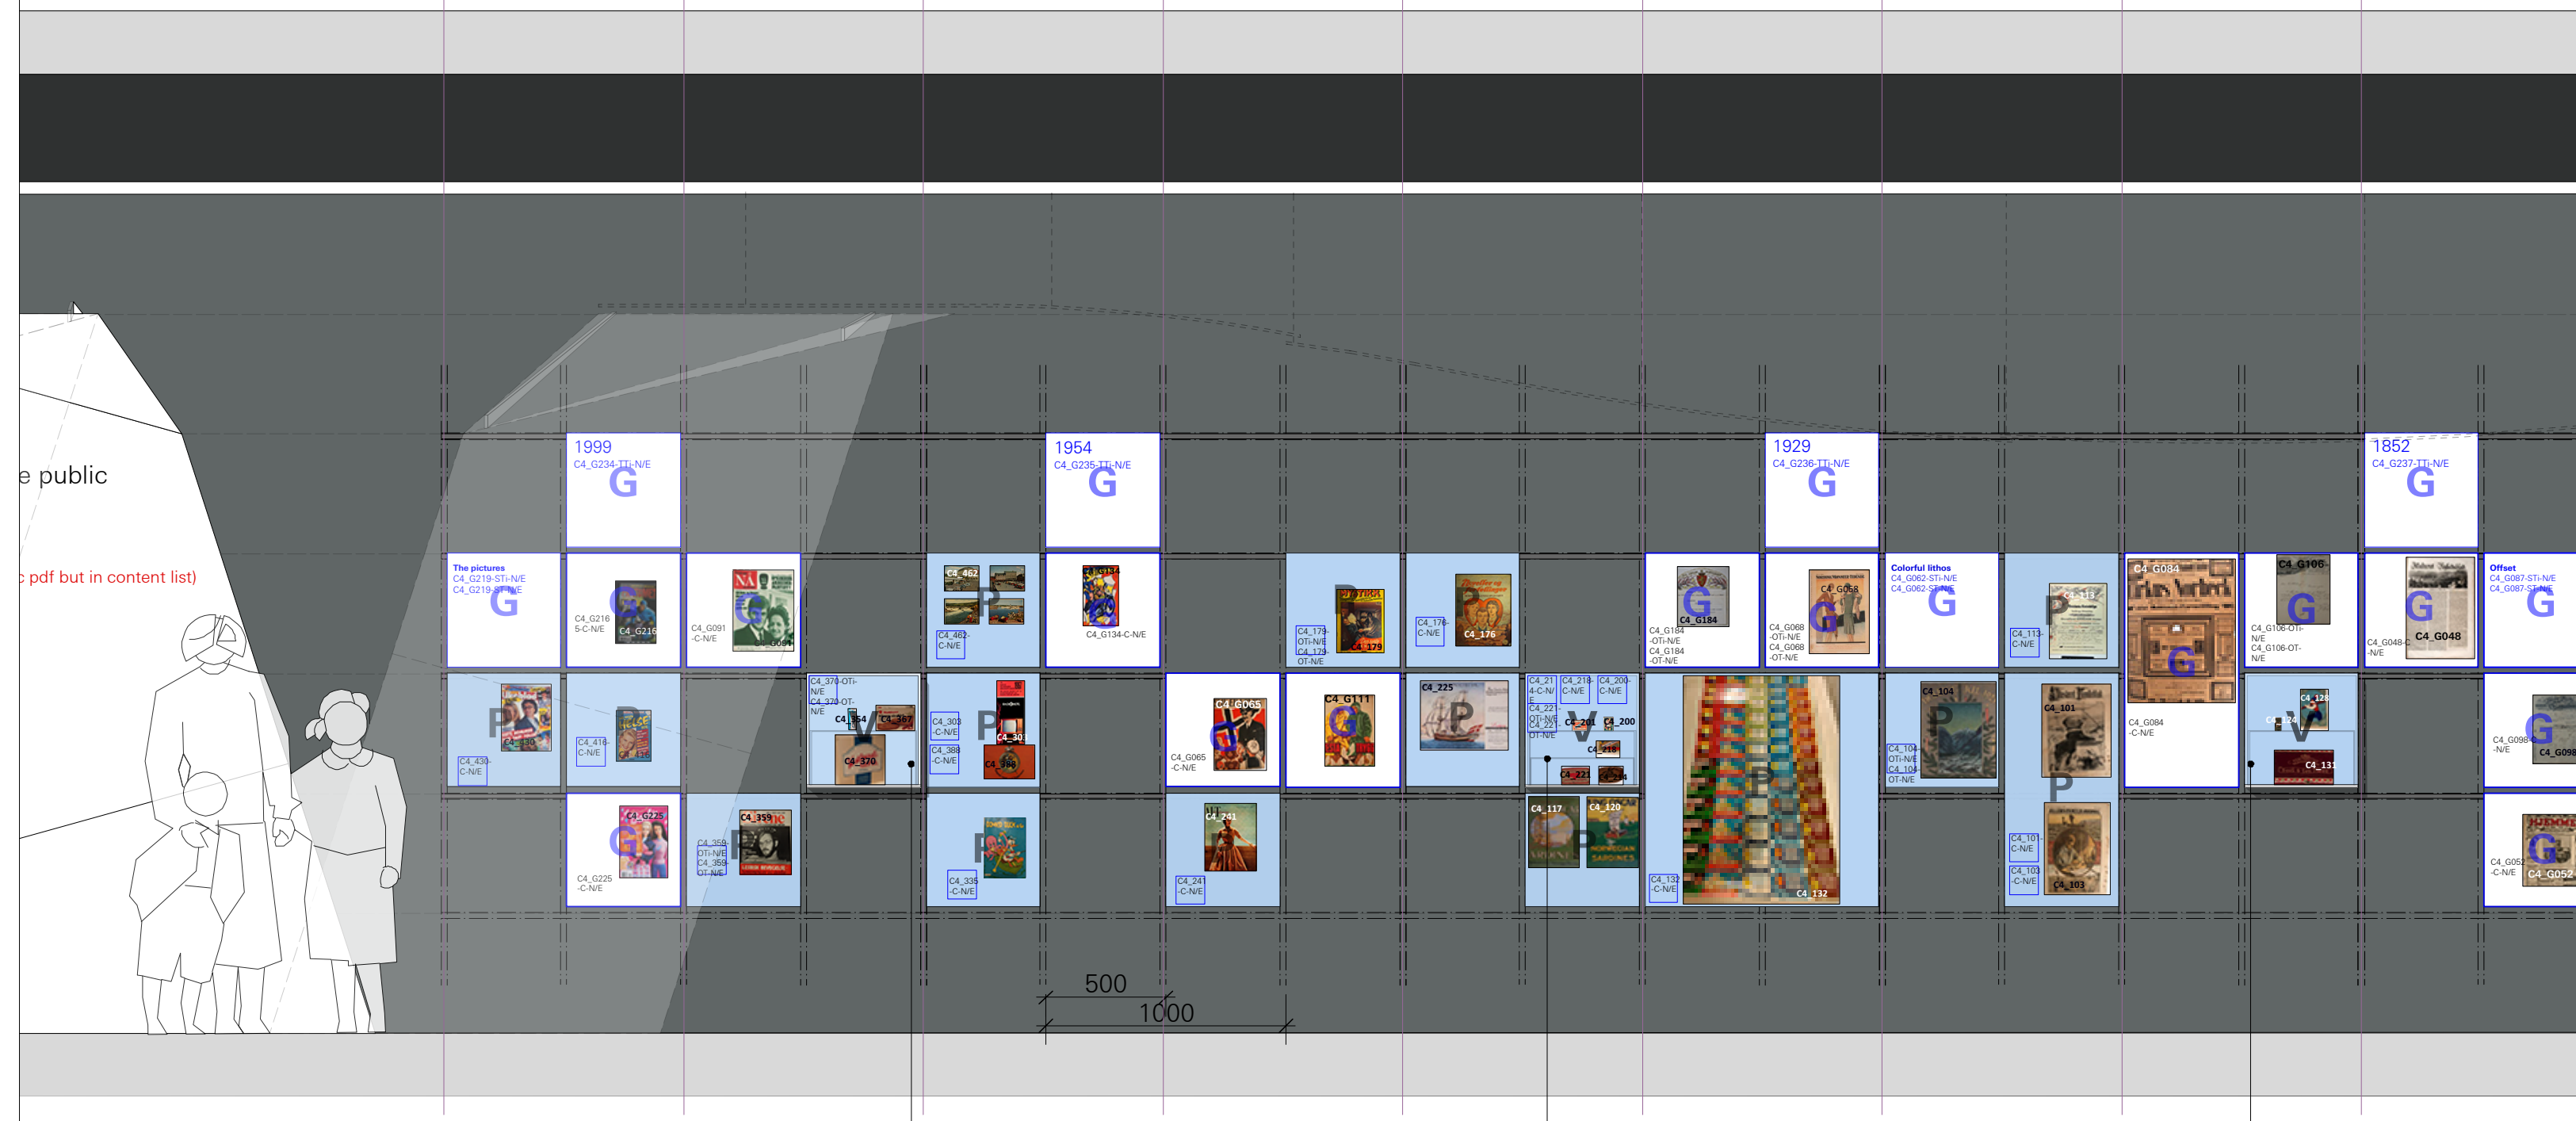

WALL DEVELOPMENT
 C4 WALL - PRINTED IMAGE
 M 1:25

SHOWCASE SHELF DETAIL
 SEE PLAN NGM_ATB_D_1.4.3.0_06


RAIL SYSTEM MOUNTING AXIS
 DETAIL SEE PLAN NGM_ATB_D_1.4.3.0_03

RAIL SYSTEM DETAIL
 SEE PLAN NGM_ATB_D_1.4.3.0_03

GRAPHIC PANEL DETAIL
 SEE PLAN NGM_ATB_D_1.4.3.0_05

SHOWCASE DETAIL
 SEE PLAN NGM_ATB_D_1.4.3.0_06

ACRYLIC GLASS PANEL DETAIL
 SEE PLAN NGM_ATB_D_1.4.3.0_05

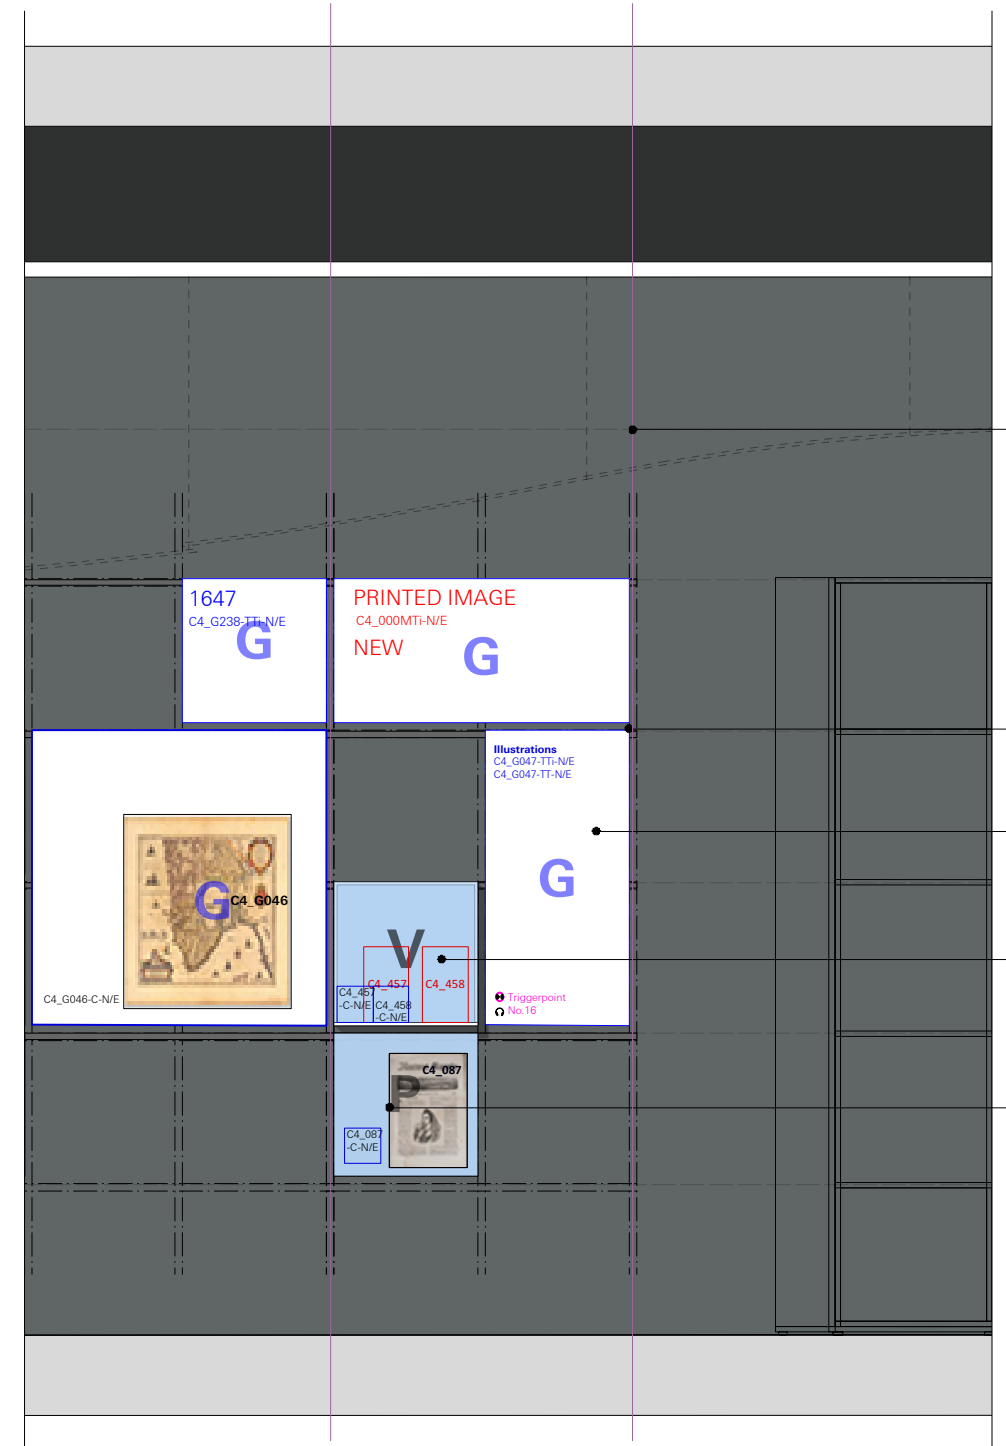

LEGEND

SPECIALISTS


M	MEDIEN
G	GRAPHIC
L	LIGHT
TGA	BUILDING TECHNOLOGY
	EXHIBITION ATB

RELEASED

All measurements have to be revised carefully by the contractor/executor and compared with on-site situations. Differences concerning measurements or planning / stock have to be conveyed immediately to the designer. Details and drawings are only valid with annotation of approval by the designer.



NORWEGIAN PRINTING MUSEUM
 STAVANGER

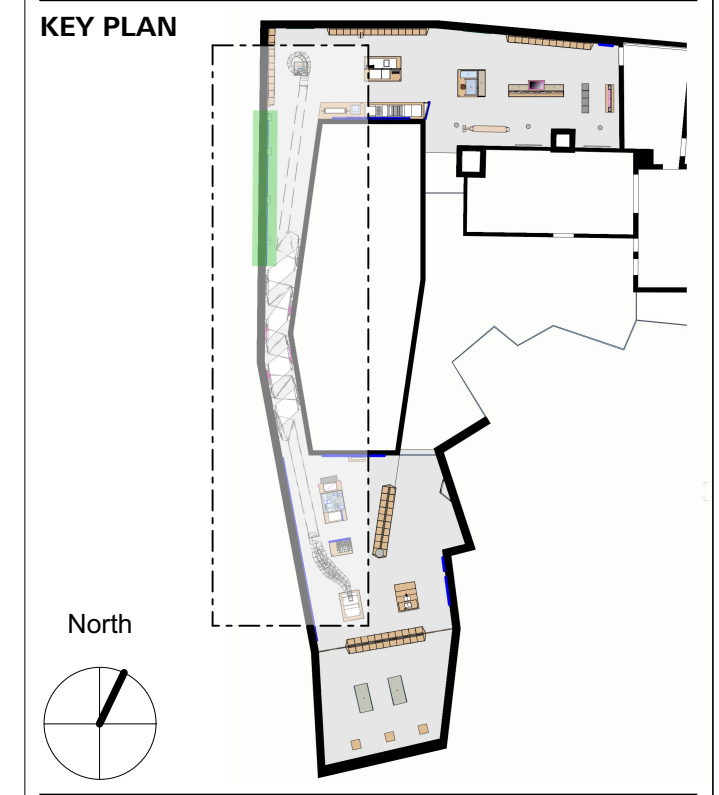

C4 WALL PART 2 - PRINTED IMAGE
 WALL SYSTEM - MODULE C4

client **Museum Stavanger**
 Øvre Strandgate 88
 4005 Stavanger I Norwegian
 T. +47 40 60 17 01
 www.museumstavanger.no
 bitten.bakke@museumstavanger.no

planner exhibition szenography **ATELIER BRÜCKNER GMBH**
 Krefelder Strasse 32
 70376 Stuttgart I Germany
 T. +49 711 5000 77 116
 F. +49 711 5000 77 22
 ngm@atelier-brueckner.com

papersize	scale	unit	sign
DIN A2	1:25	mm	sm

filename
NGM-ATB_D_1.4.2.0_02

date	code	planningphase
13.09.2019	NGM-ATB	LPH 4 - DD

type	hierarchy	no.	index
D	1.4.2.0	02	00