


POS. 3
C4 WALL PART 1 - PRINTED WORD
MODULE C4

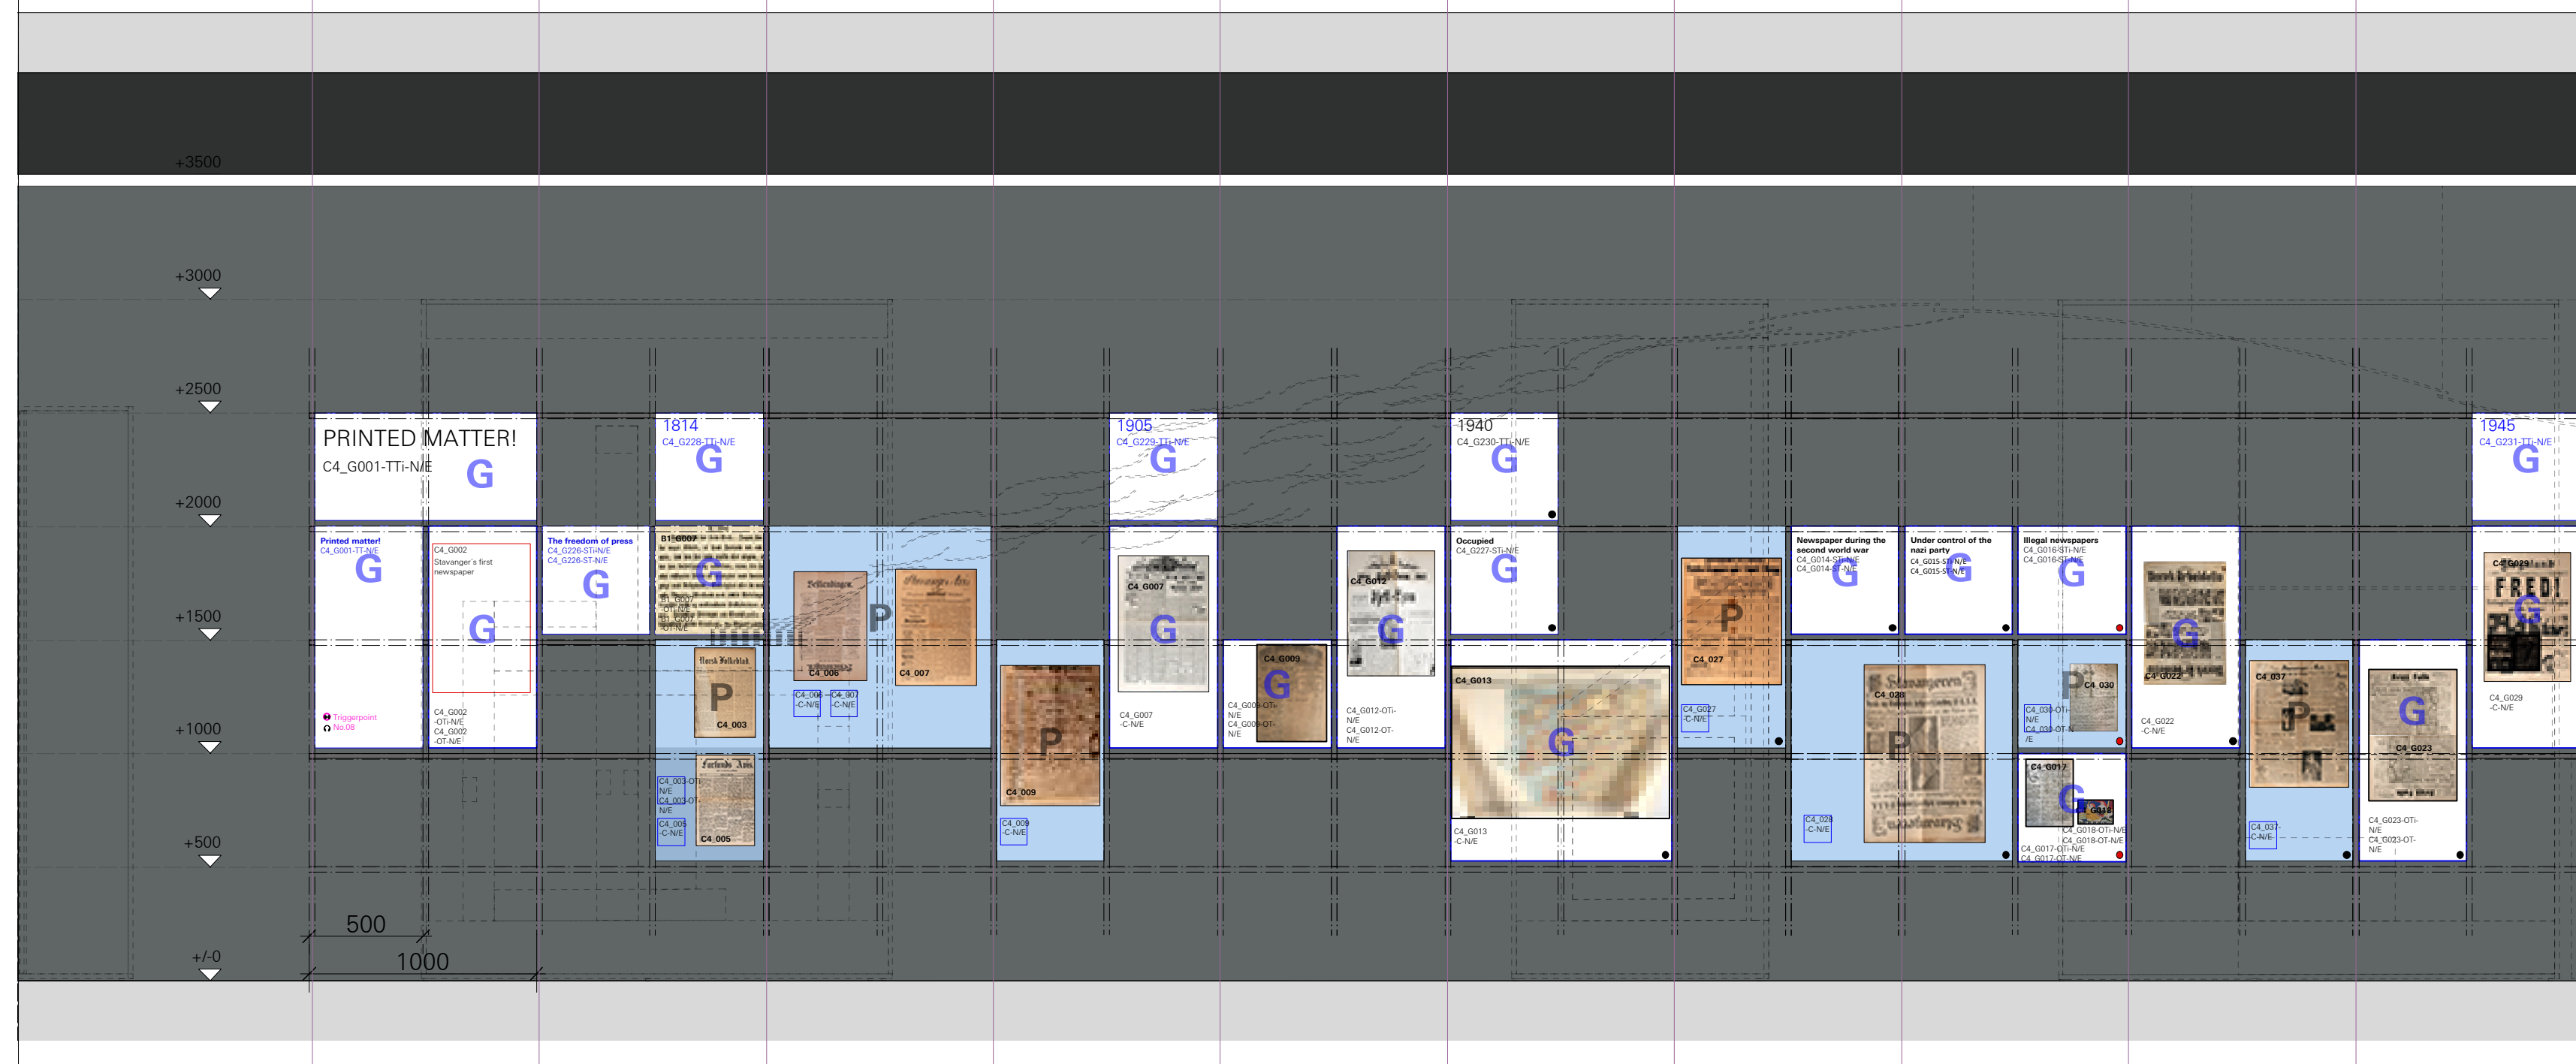


WALL DEVELOPMENT
C4 WALL - PRINTED MATTER
M 1:25

RAIL SYSTEM MOUNTING AXIS
DETAIL SEE PLAN NGM_ATB_D_1.4.3.0_03

GRAPHIC PANEL DETAIL
SEE PLAN NGM_ATB_D_1.4.3.0_05

ACRYLIC GLASS PANEL DETAIL
SEE PLAN NGM_ATB_D_1.4.3.0_05

RAIL SYSTEM DETAIL
SEE PLAN NGM_ATB_D_1.4.3.0_03

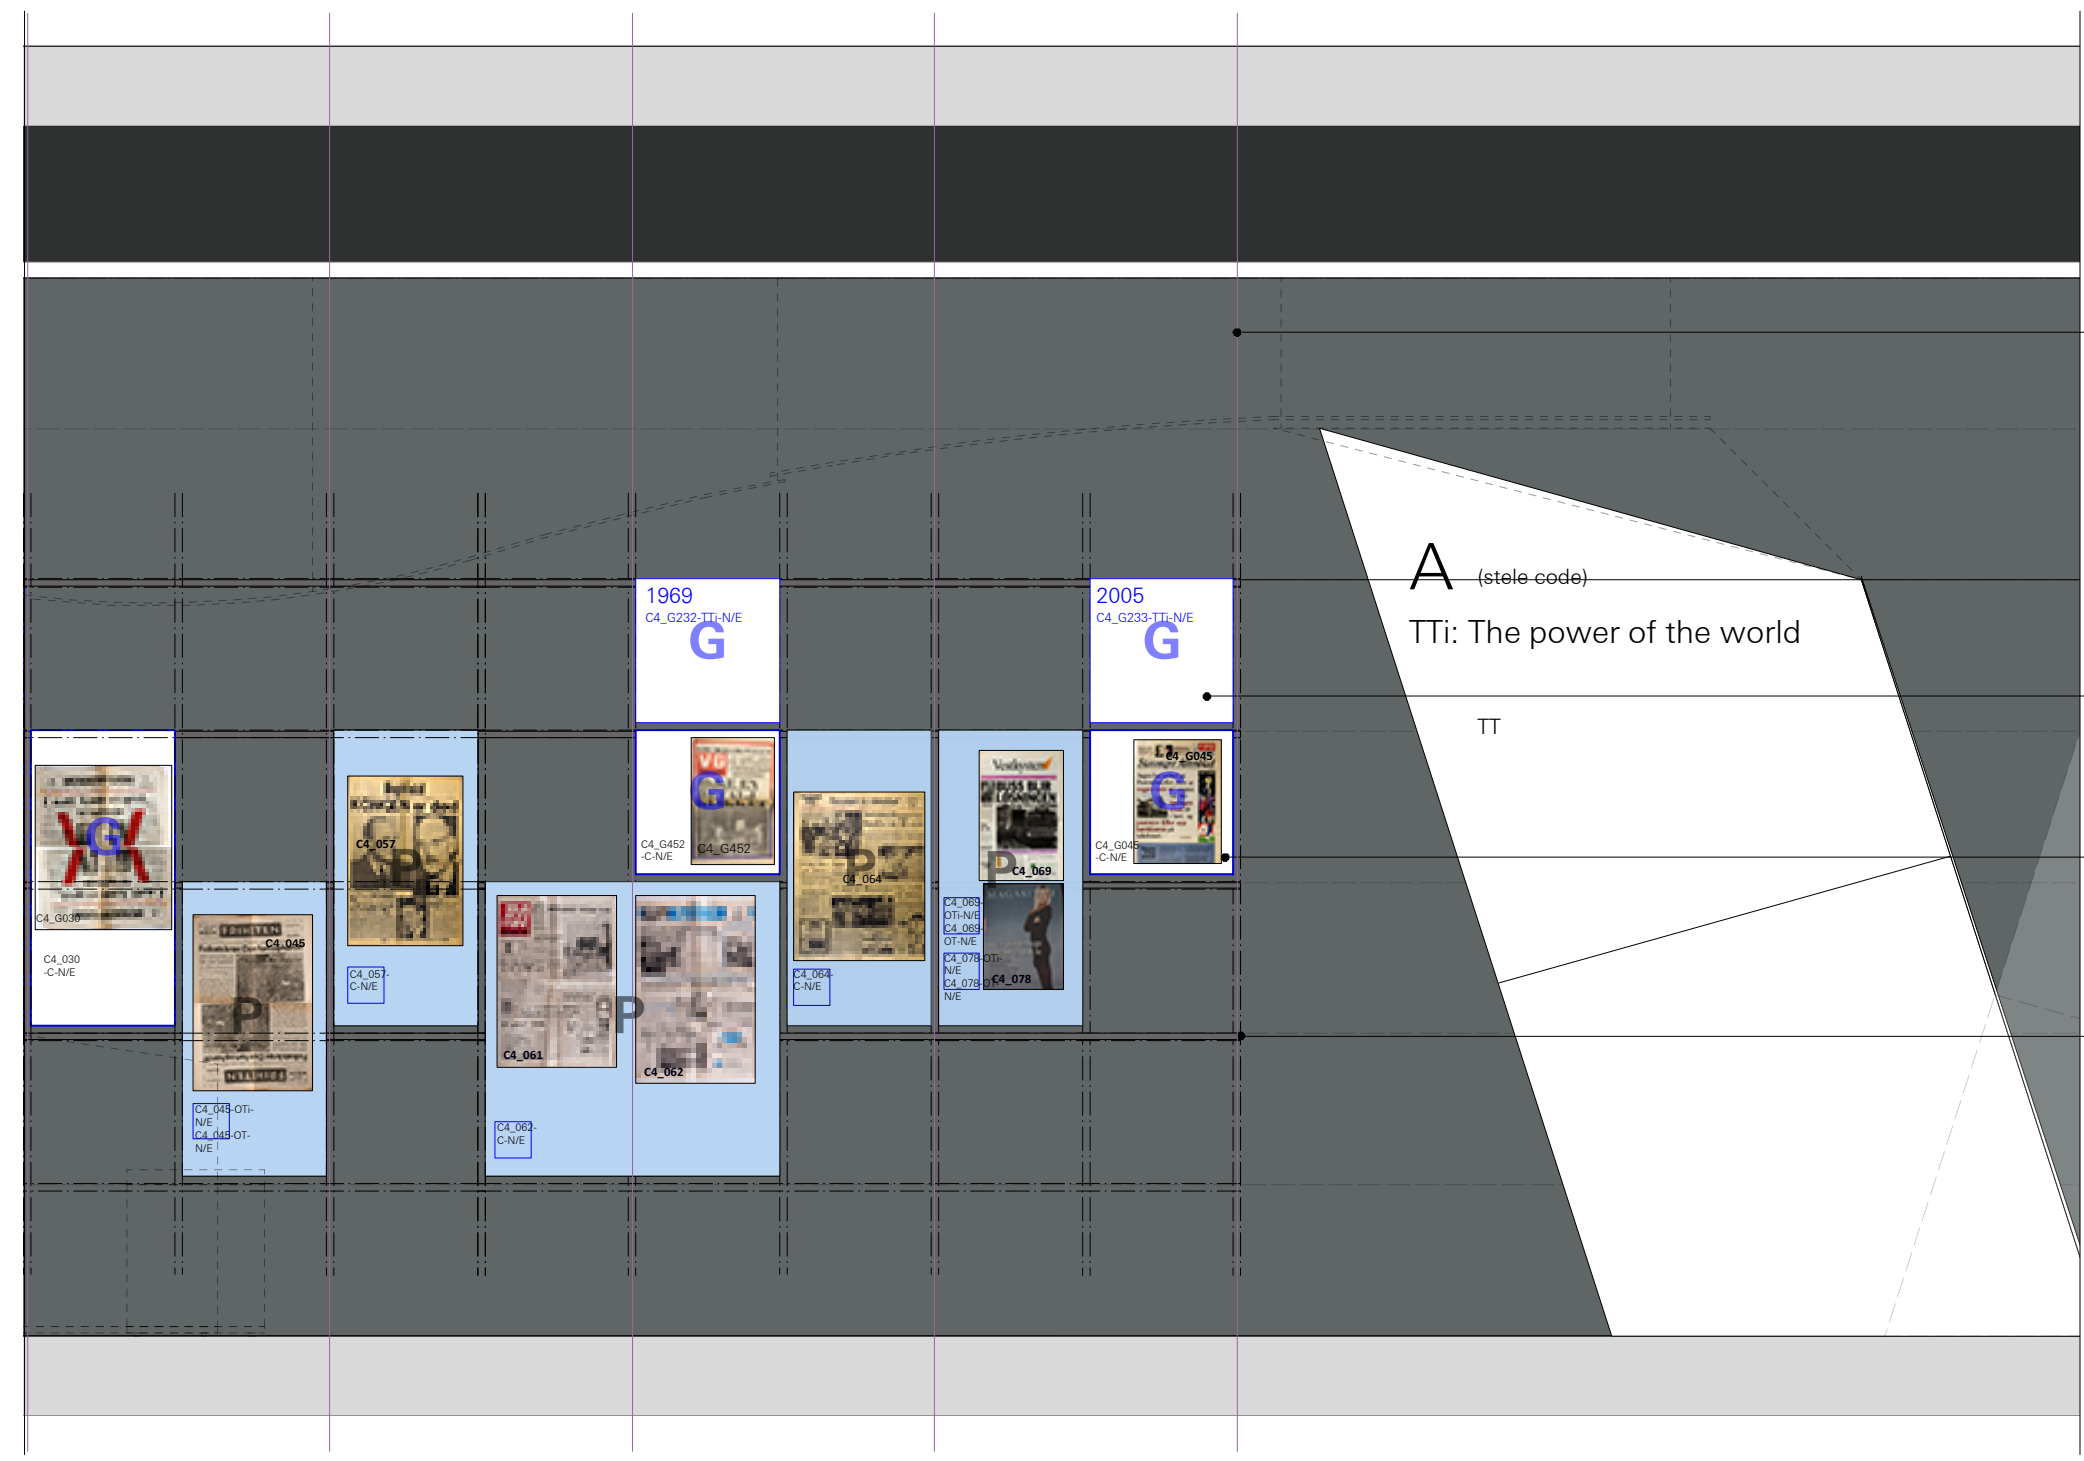

LEGEND

SPECIALISTS	
M	MEDIEN
G	GRAPHIC
L	LIGHT
TGA	BUILDING TECHNOLOGY
	EXHIBITION ATB


RELEASED

All measurements have to be revised carefully by the contractor/executor and compared with on-site situations. Differences concerning measurements or planning / stock have to be conveyed immediately to the designer. Details and drawings are only valid with annotation of approval by the designer.



NORWEGIAN PRINTING MUSEUM
STAVANGER

KEY PLAN

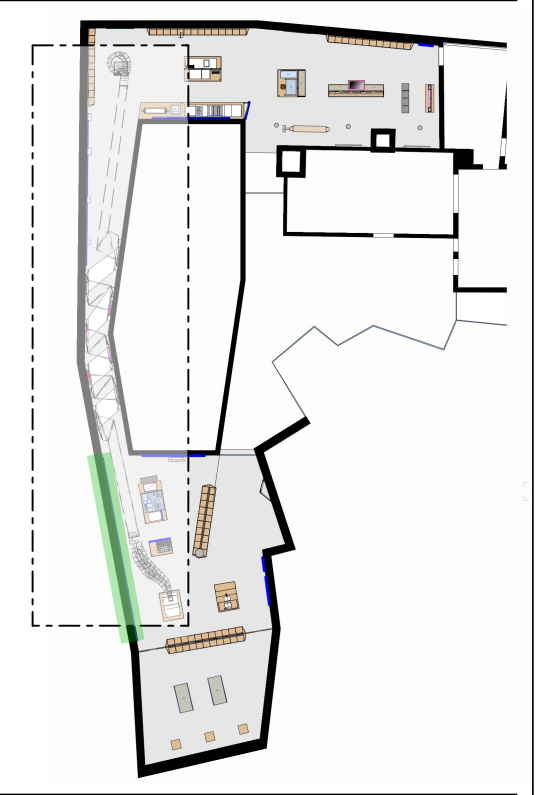

C4 WALL PART 1 - PRINTED WORD
WALL SYSTEM - MODULE C4

client **Museum Stavanger**
Øvre Strandgate 88
4005 Stavanger I Norwegian
T. +47 40 60 17 01
www.museumstavanger.no
bitten.bakke@museumstavanger.no

planner exhibition scenography **ATELIER BRÜCKNER GMBH**
Krefelder Strasse 32
70376 Stuttgart I Germany
T. +49 711 5000 77 116
F. +49 711 5000 77 22
ngm@atelier-brueckner.com

papersize	scale	unit	sign
DIN A2	1:25	mm	sm

filename
NGM-ATB_D_1.4.3.0_01

date	code	planningphase
13.09.2019	NGM-ATB	LPH 4 - DD

type	hierarchy	no.	index
D	1.4.3.0	01	00