


BETONG + 24,50
 DATAGOLV C + 24,70

304
 TEPPERBOM
 C = 24,70

304
 D & V - SENTER
 46,8 M². L. 4,3

302
 HELD

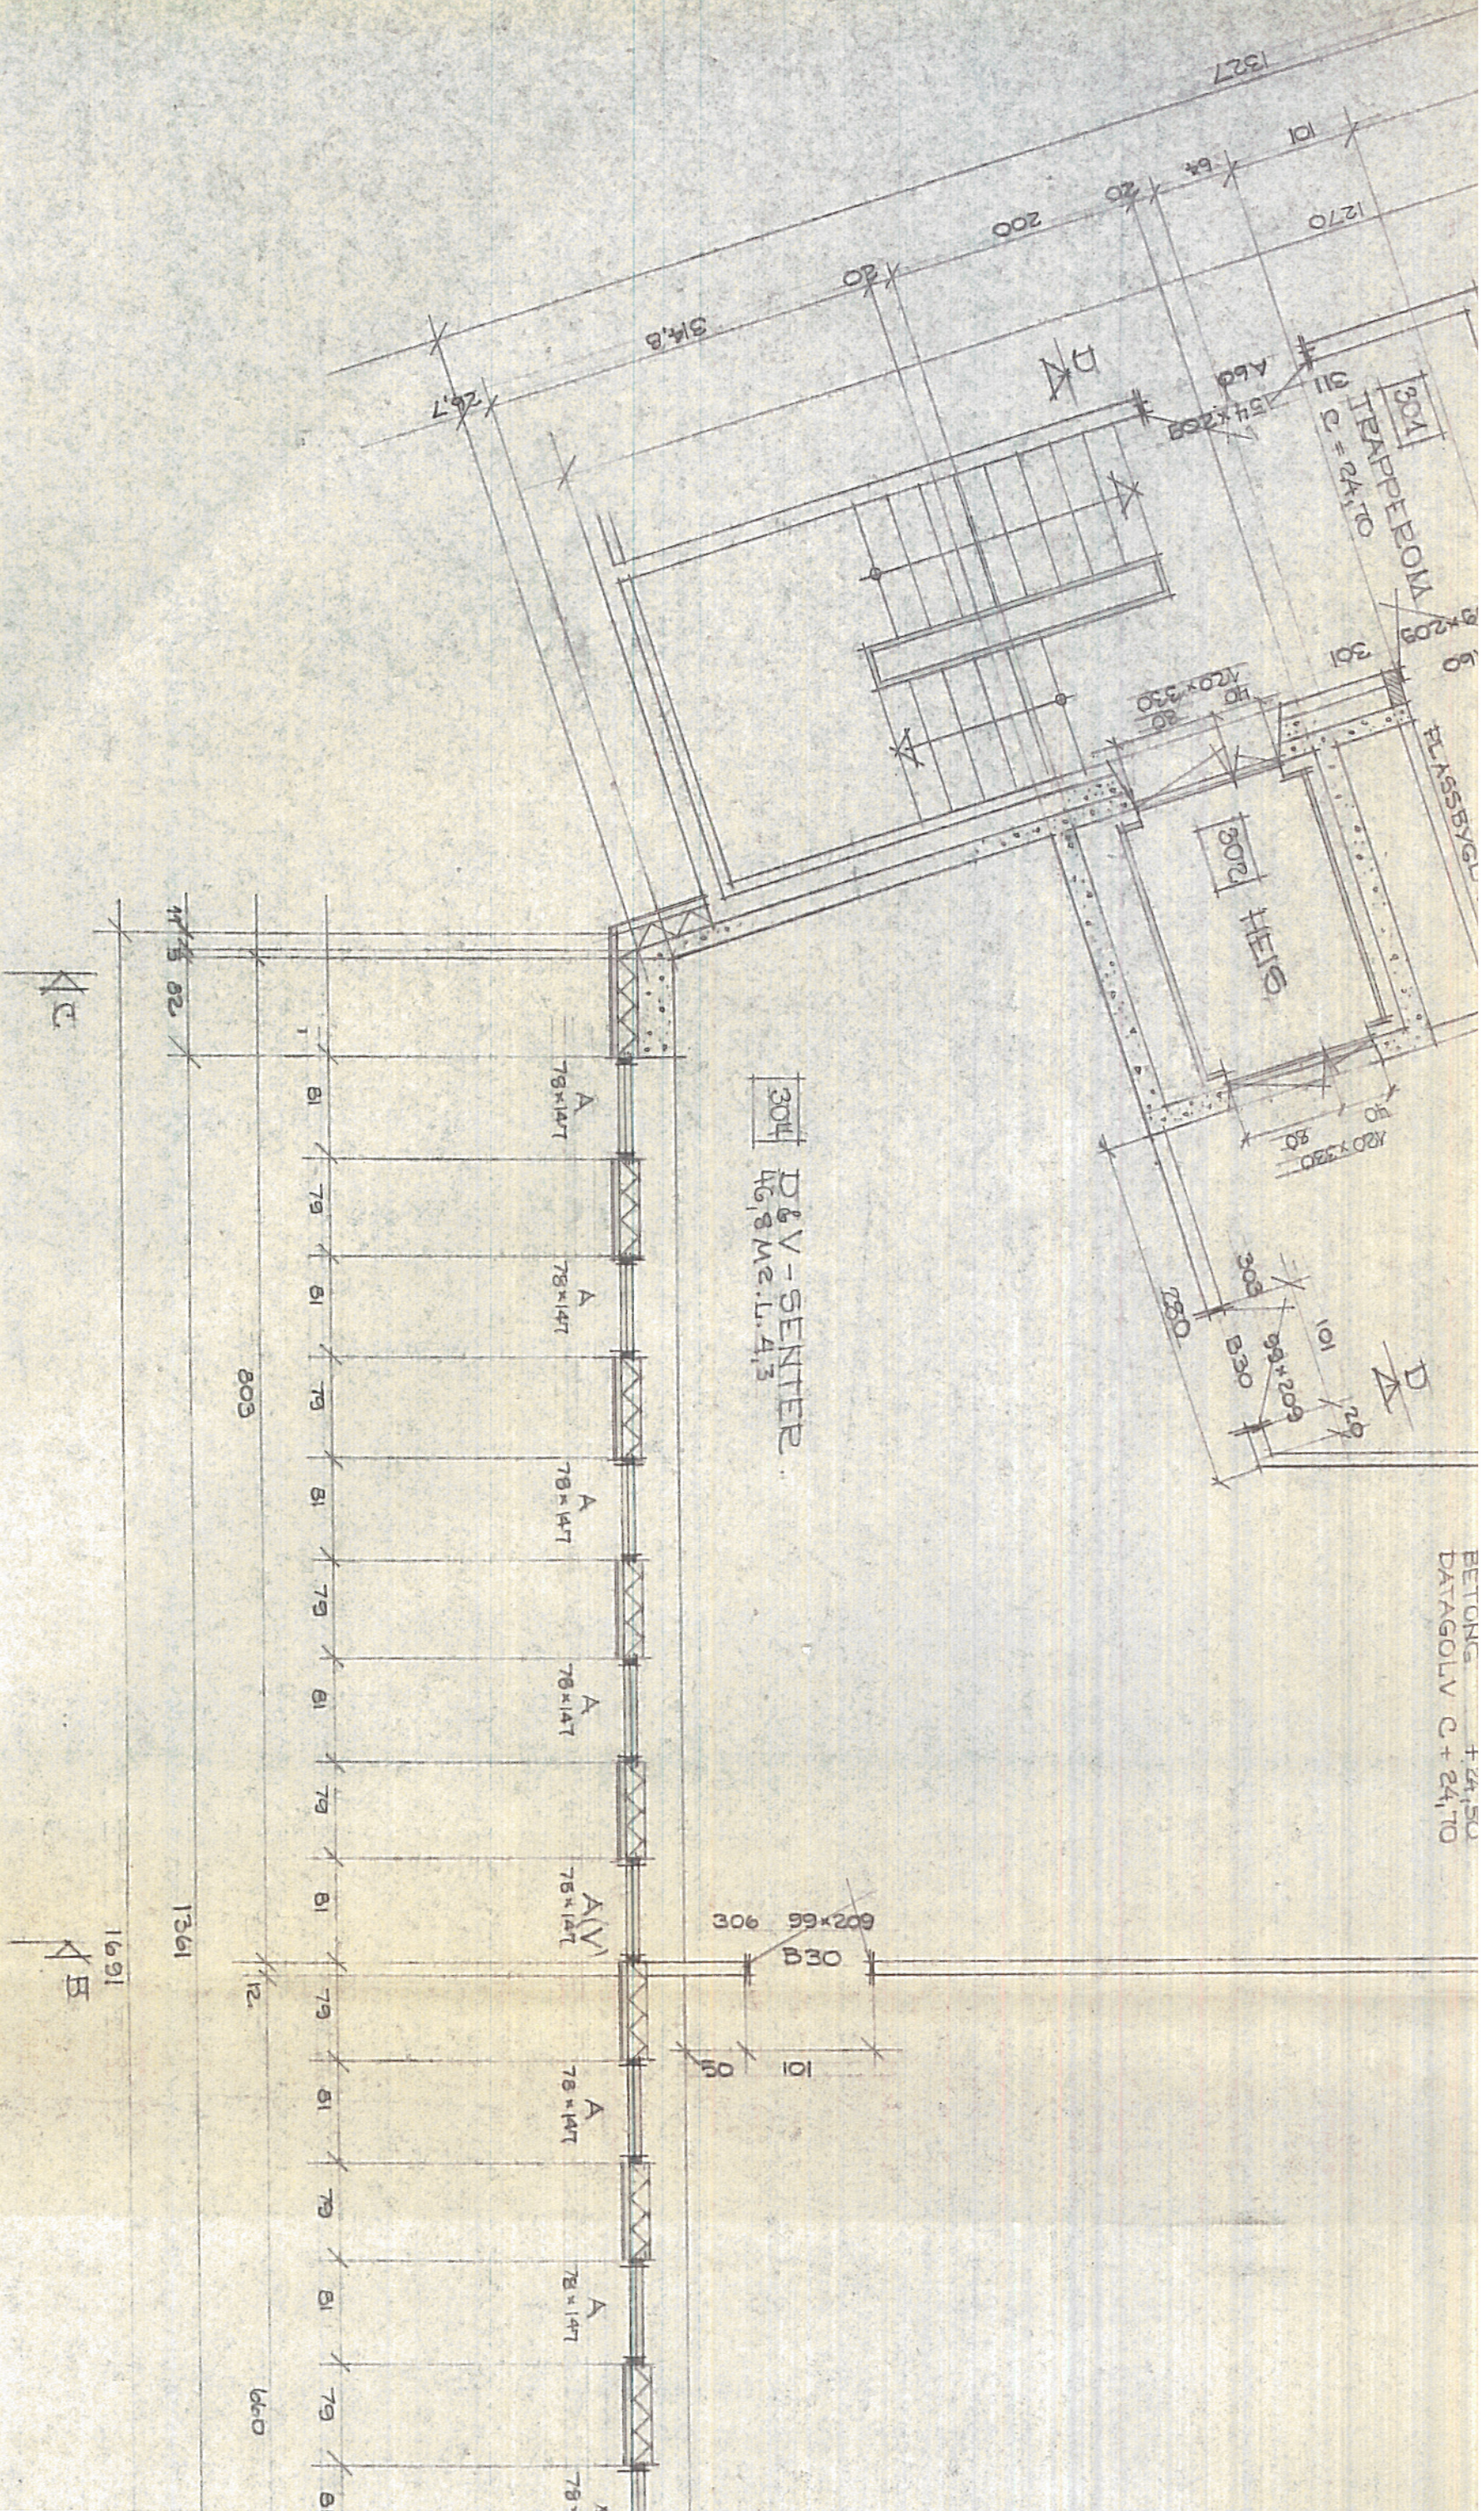

BETONG + 24,50
 DATAGOLV C + 24,70

304
 TEPPERBOM
 C = 24,70

304
 D & V - SENTER
 46,8 M². L. 4,3

302
 HELD