


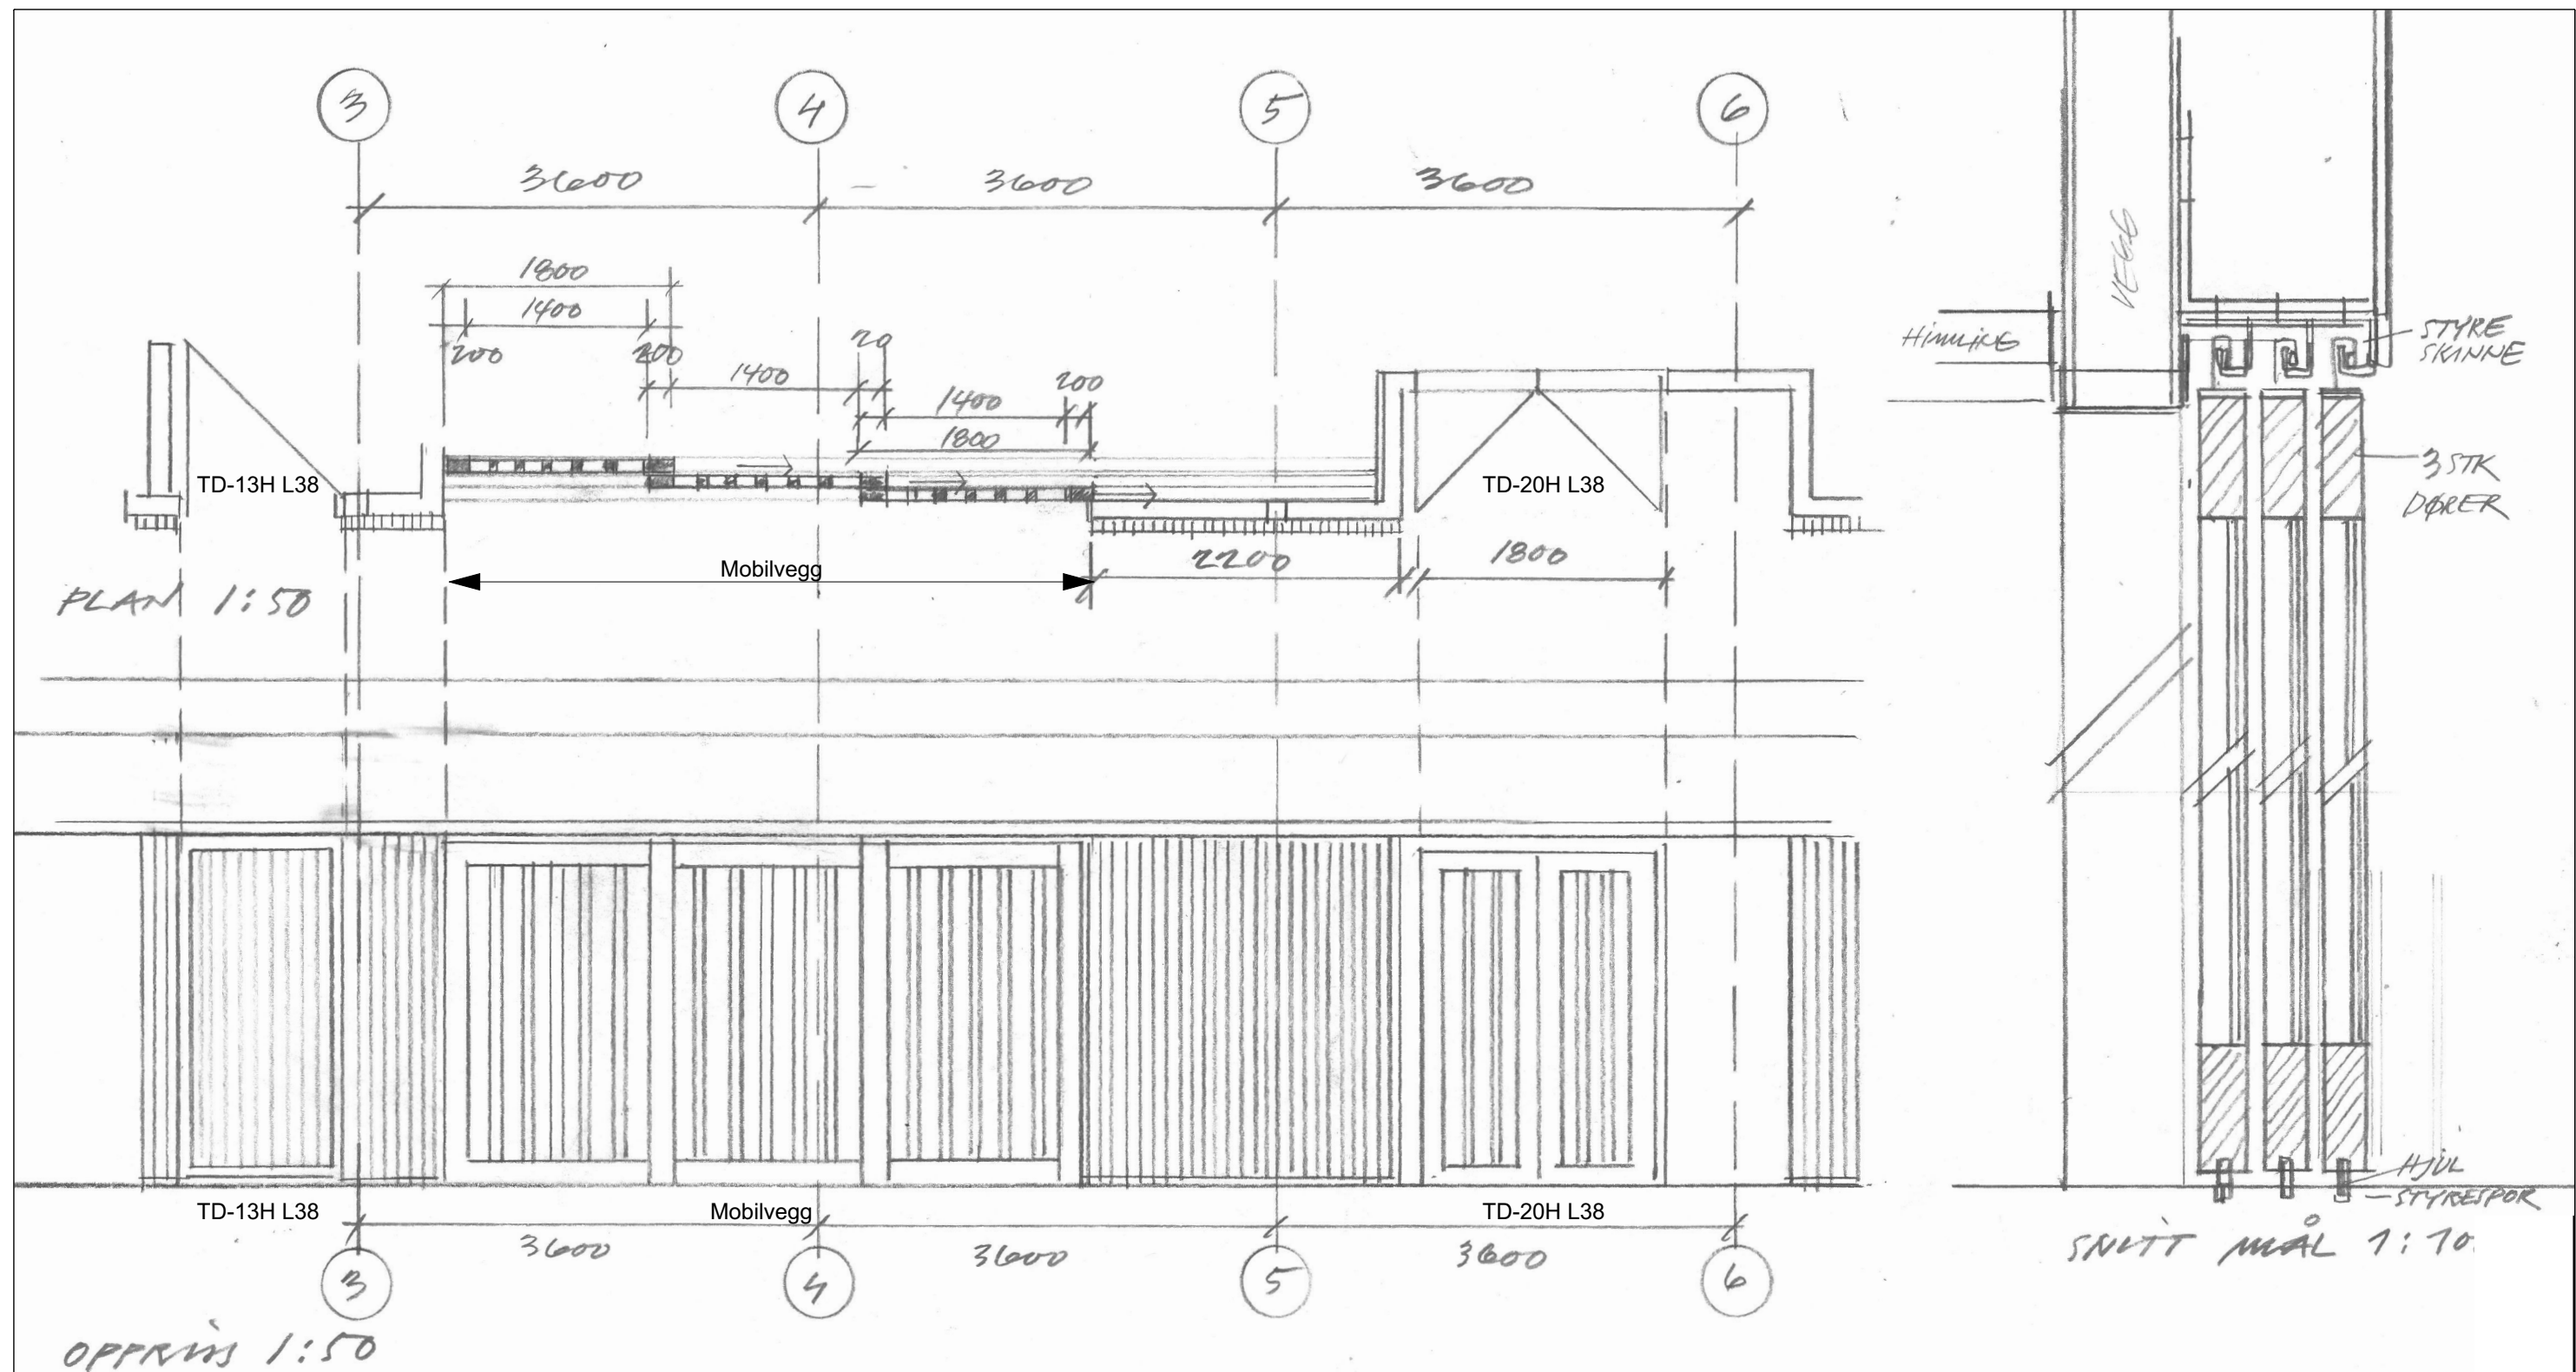

-	13.12.2019	Totalentrepriseunderlag			AMU	KBE	
Rev	Dato	Korreksjon				Tegn	Sign
HRTB		HRTB A/S Arkitekter MNAL St.Olavs gt. 28 0166 Oslo Telefon: +47 22993230 E-post: firmapost@hrtb.no www.hrtb.no NO 912 838 161 MVA		Modalen næring- og tenestesenter Mo 3 5729 Modalen Gnr: / Bnr: 76/20 Skjema mobilvegg, 1.et, akse B/3-5			
Tegnet av: AMU	Kontrollert: KBE	Prosjektfase: Totalentrepriseunderlag		Dato: 10.04.2019	Målestokk: 1:50, 1:10	Tegning nr.: A60-5	Rev: -