





Hamsundsenter Plan U2  
1 : 200

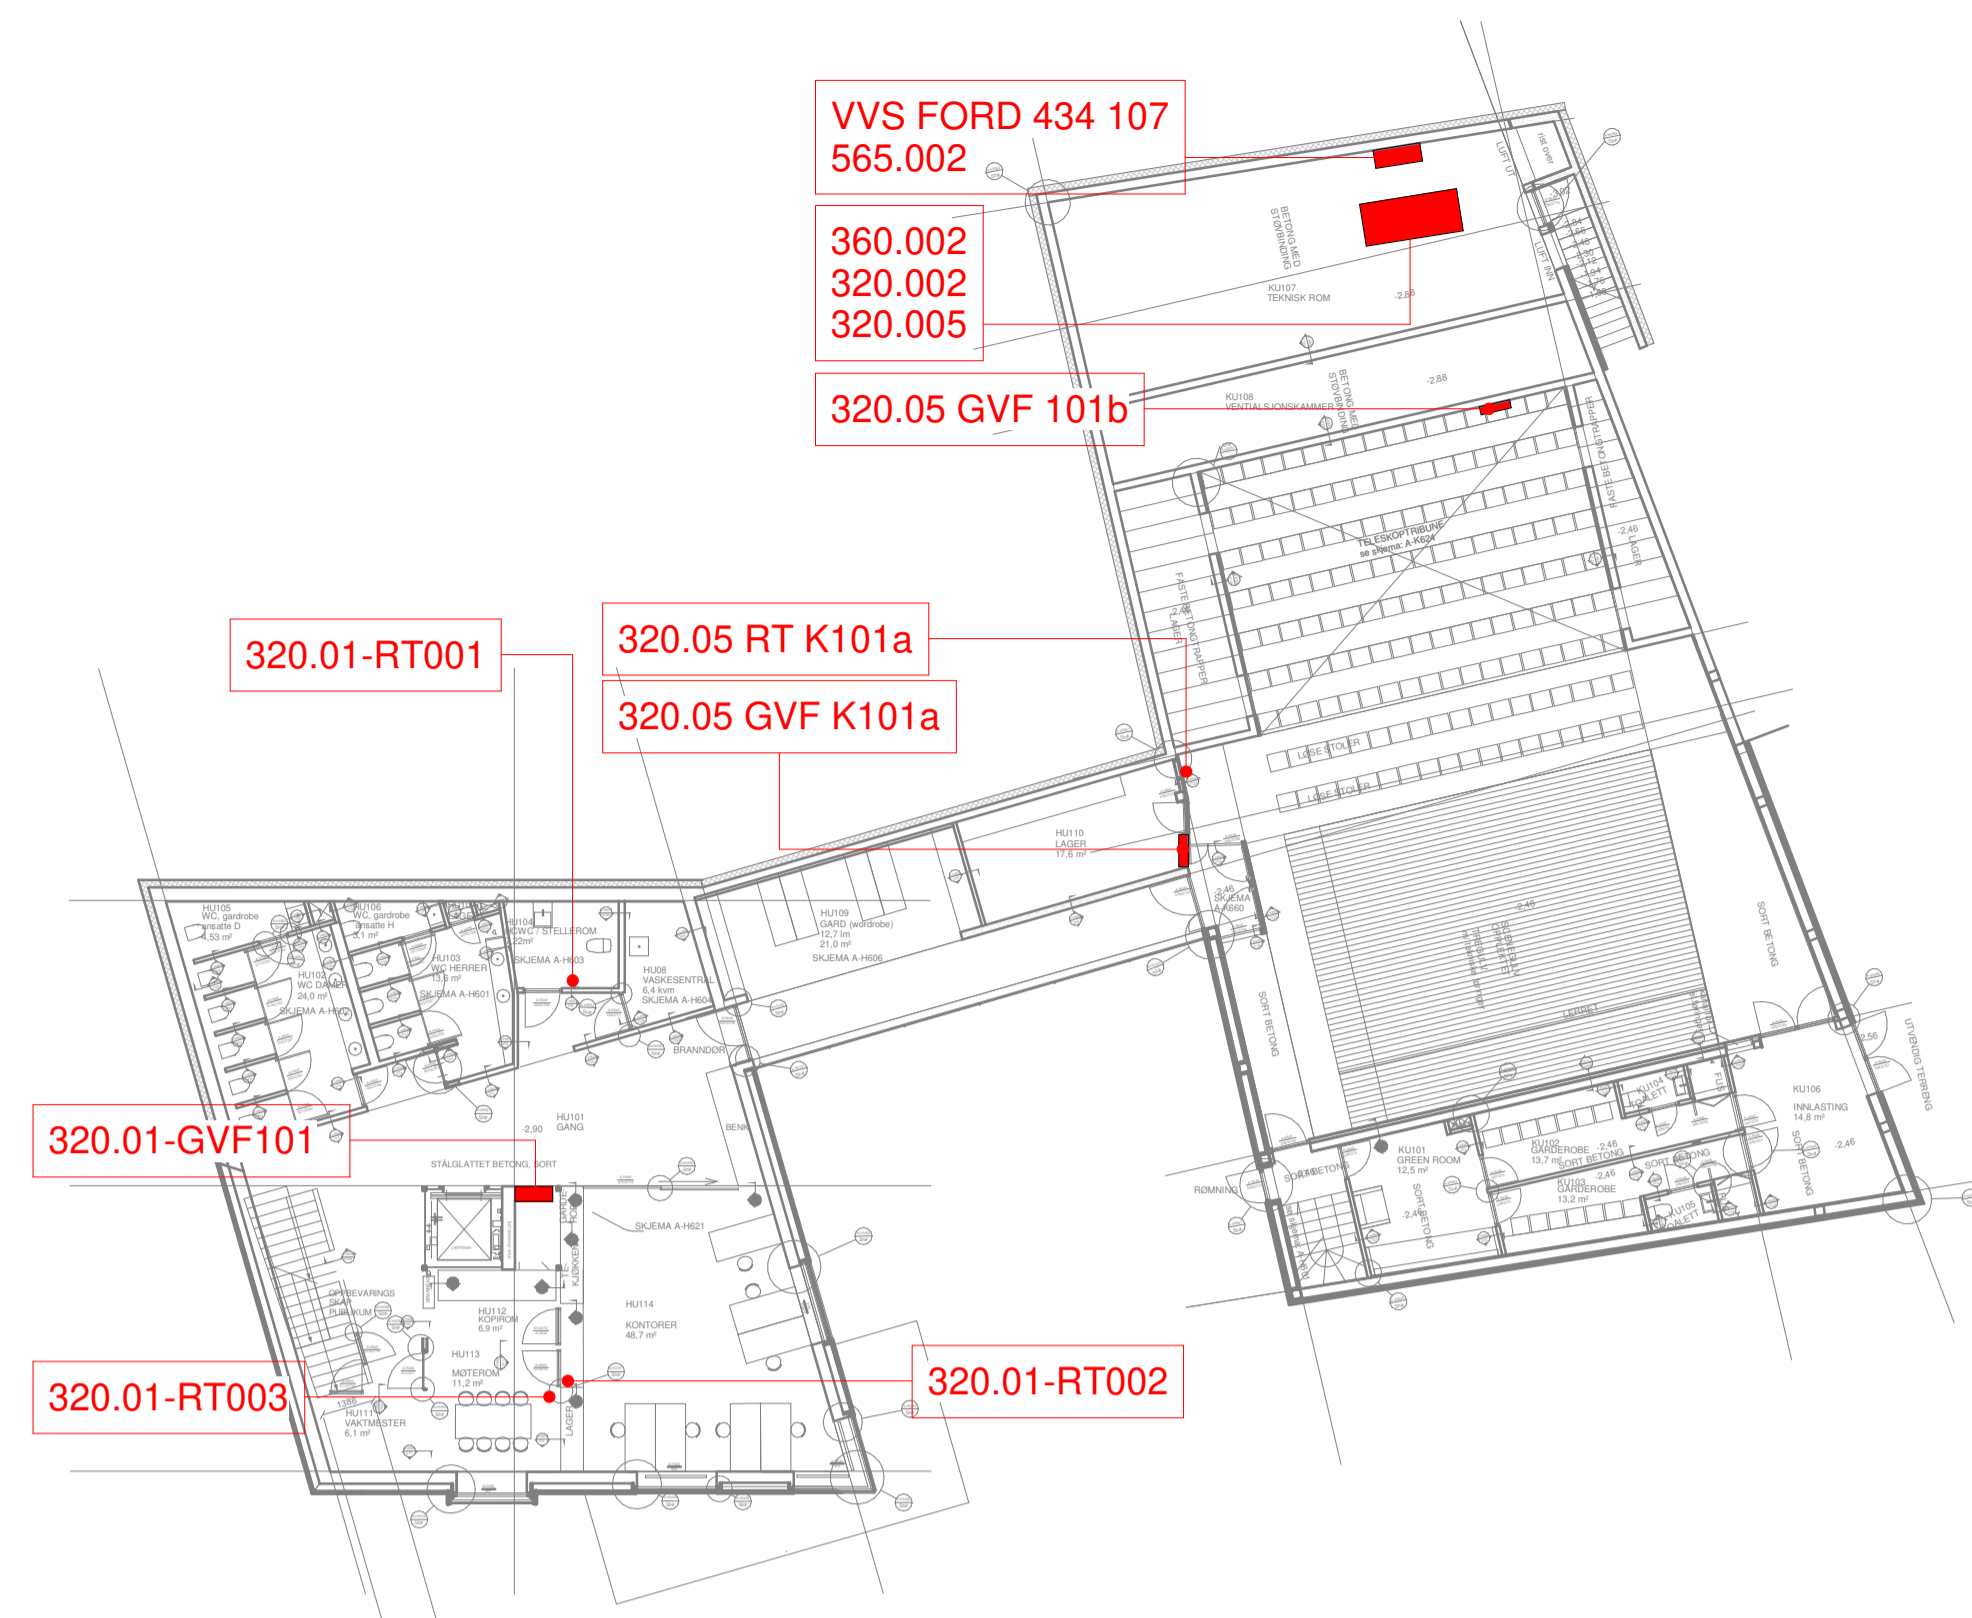


Hamsundsenter Plan U1  
1 : 200

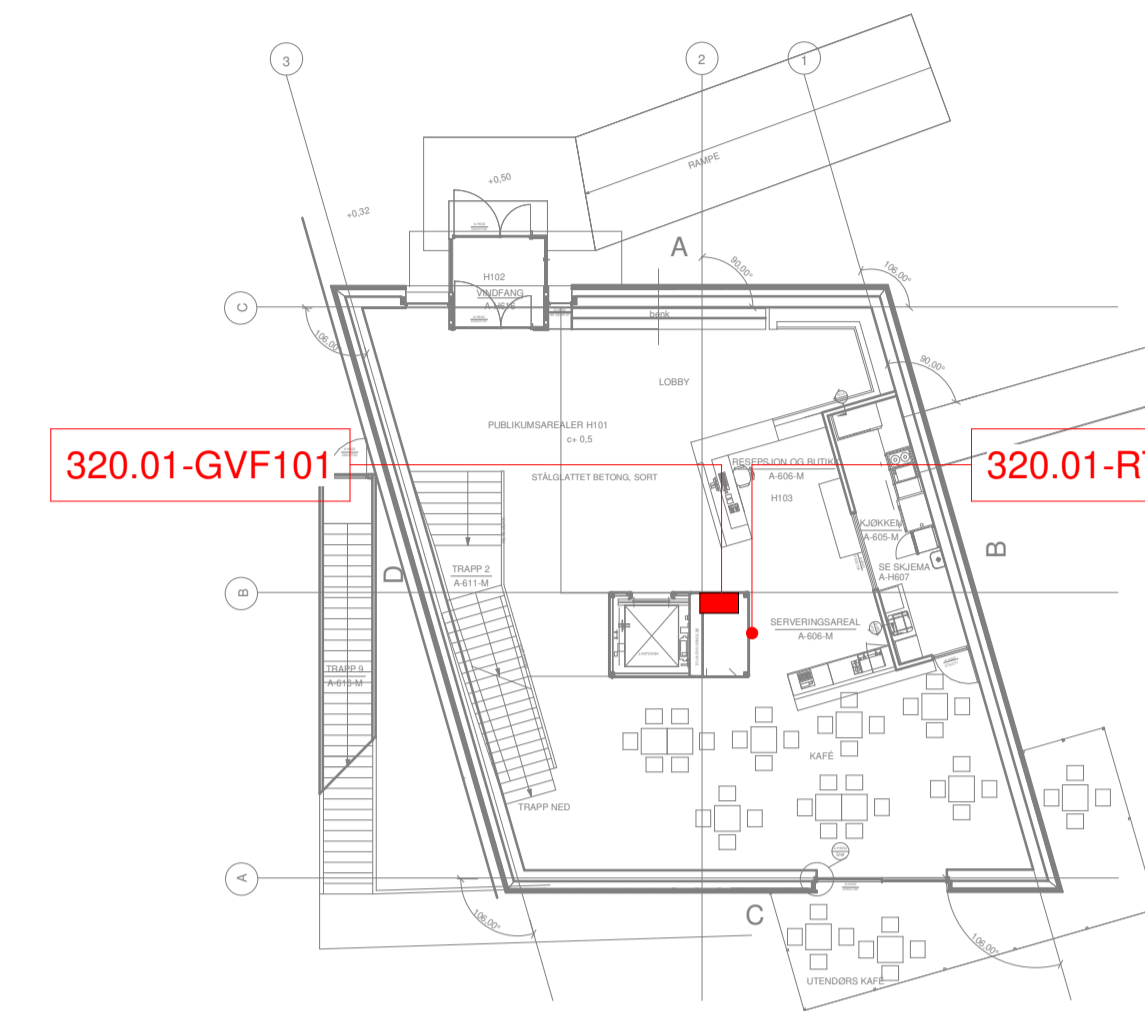


Hamsundsenter Plan 1  
1 : 200

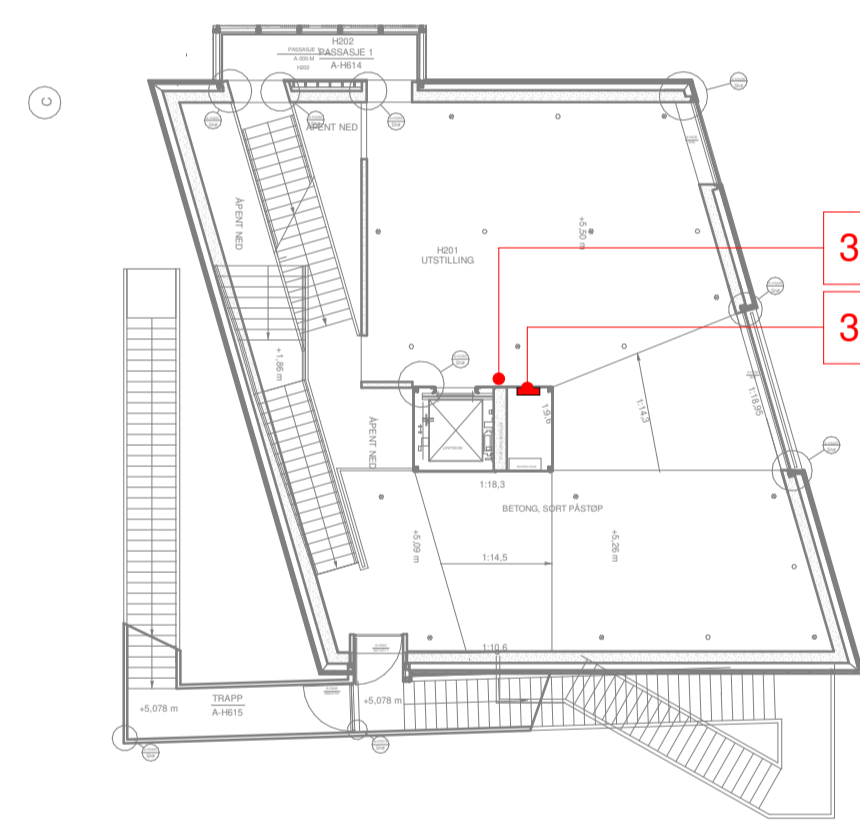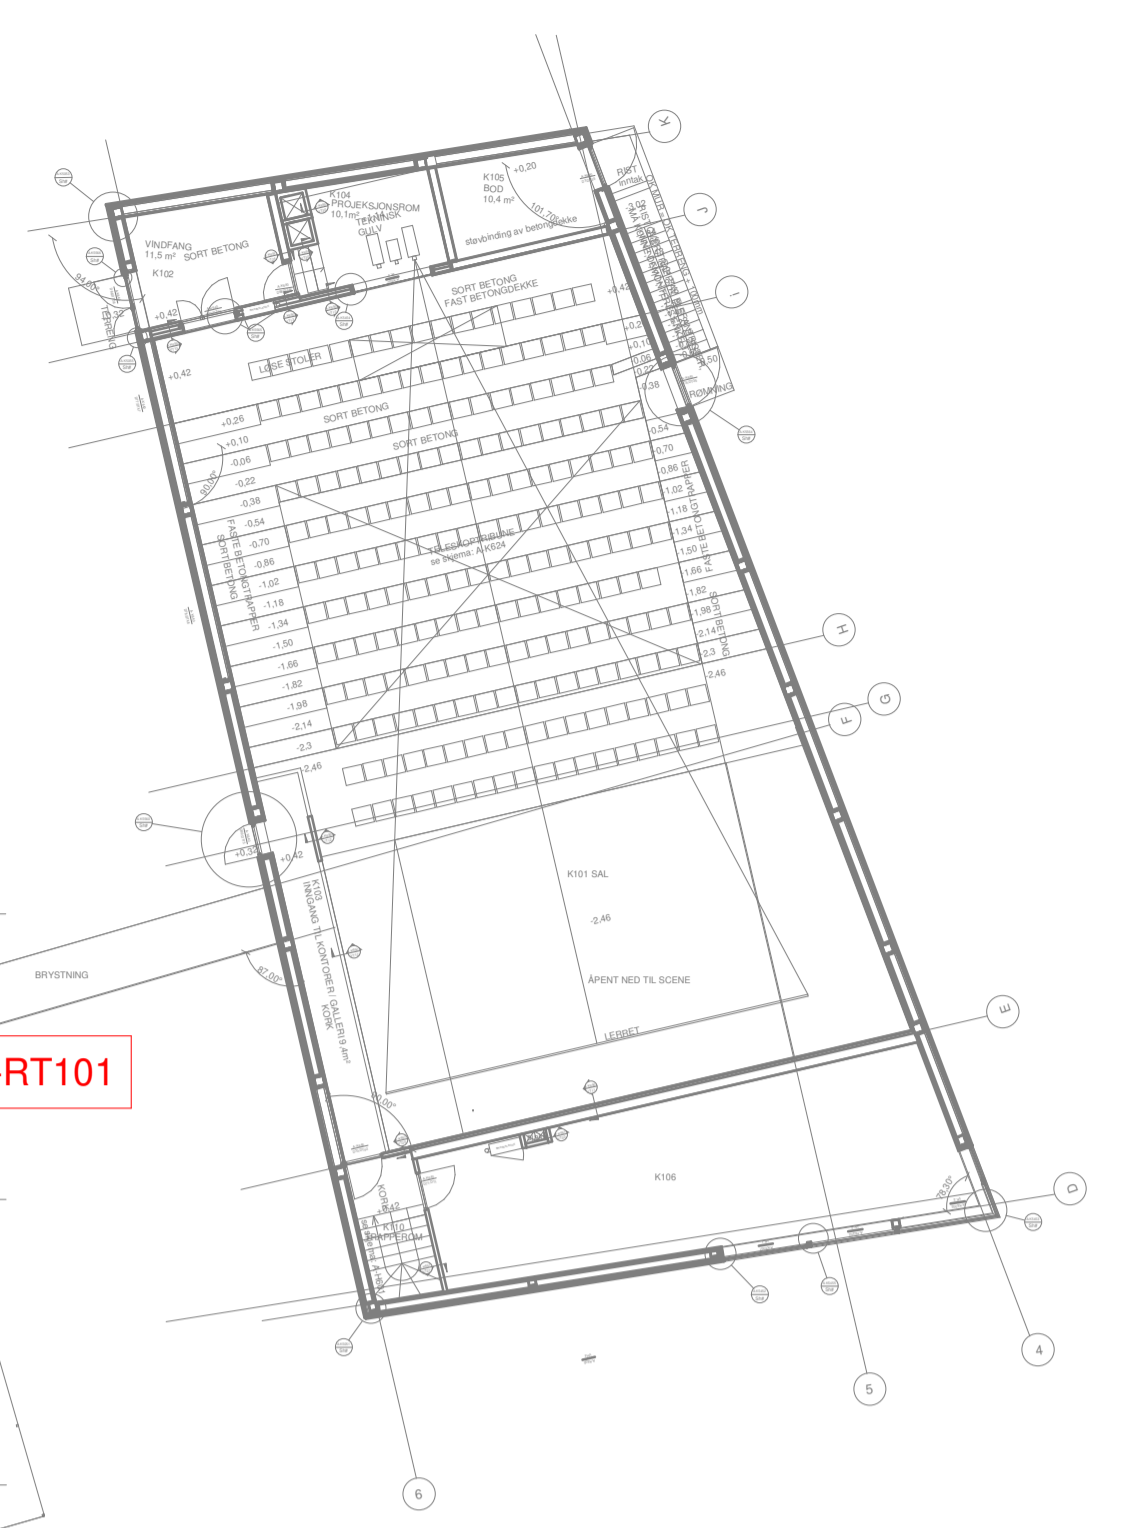


Hamsundsenter Plan 2  
1 : 200

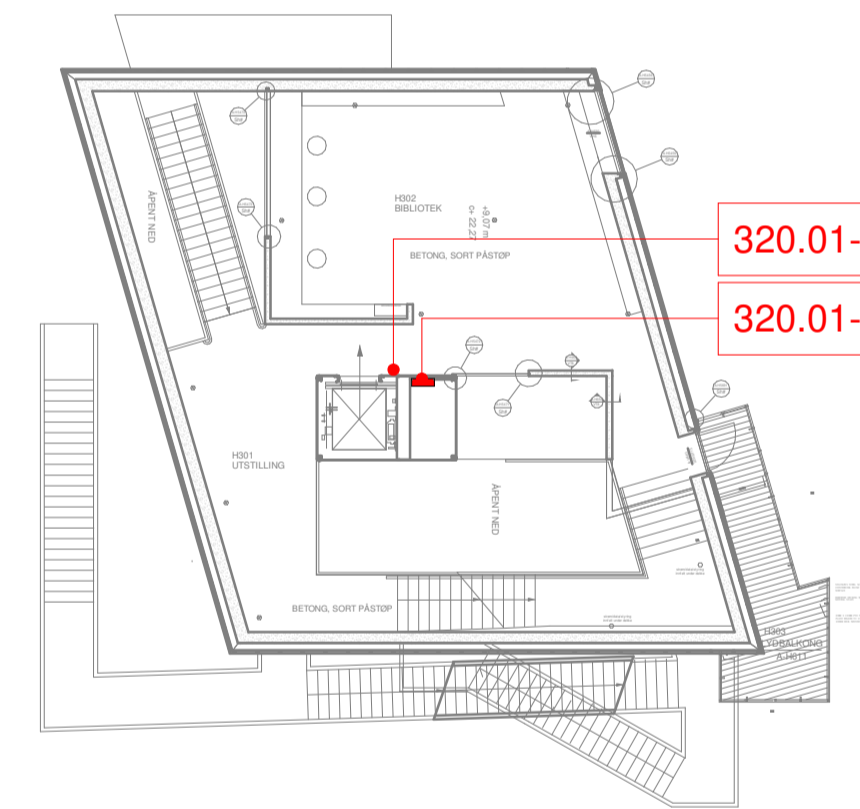


Hamsundsenter Plan 3  
1 : 200

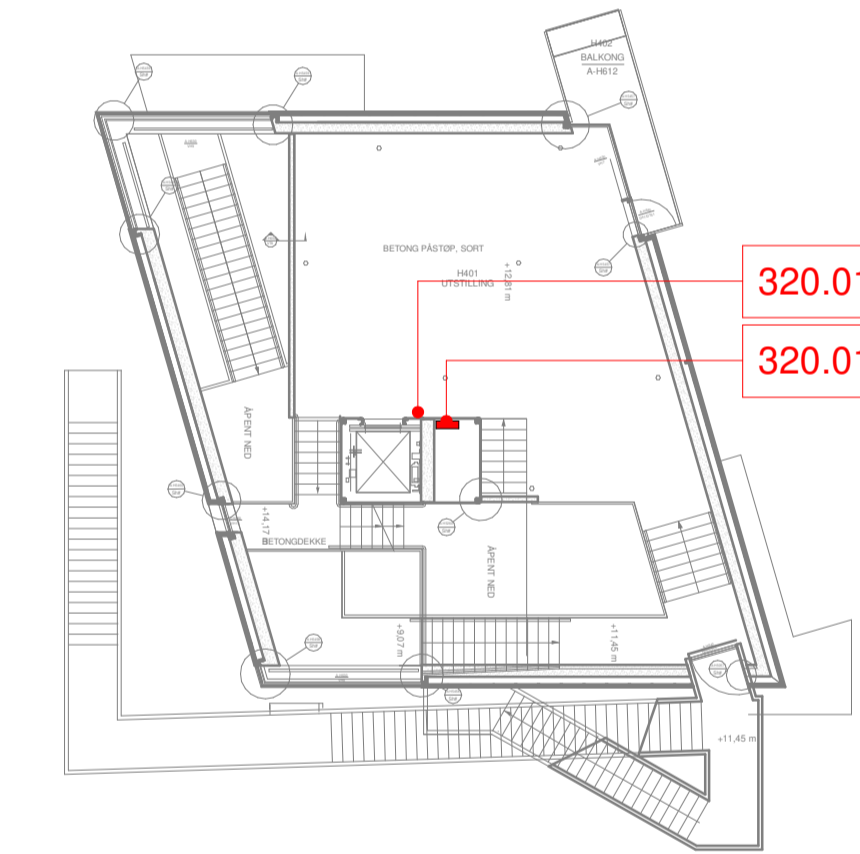

Hamsundsenter Plan 4  
1 : 200

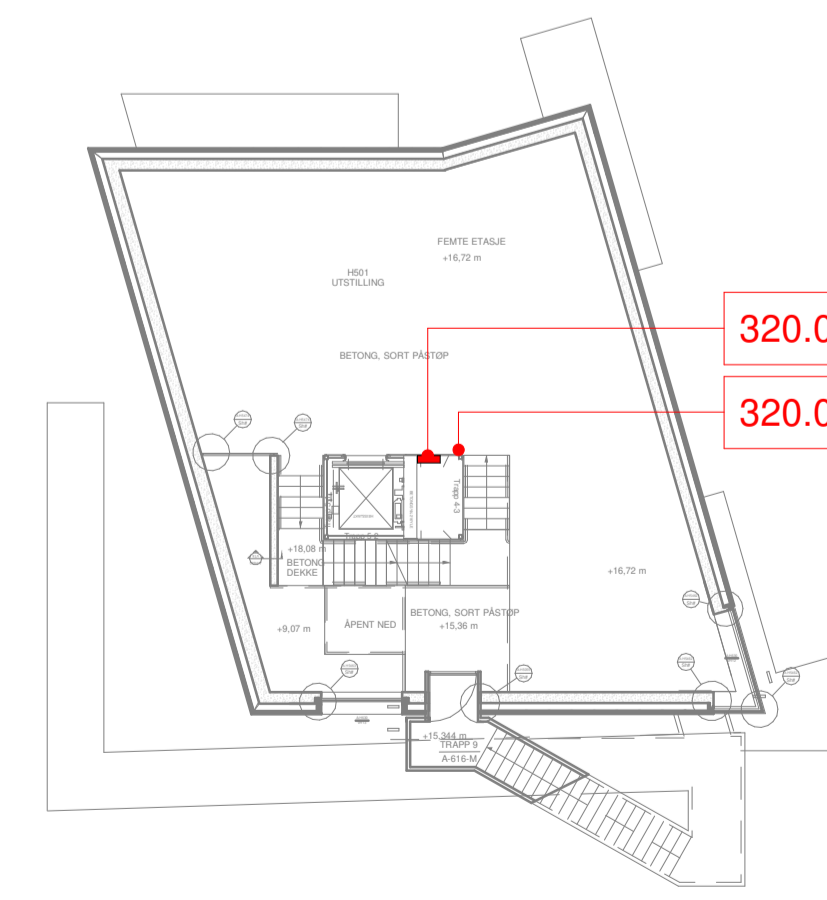

Hamsundsenter Plan 5  
1 : 200

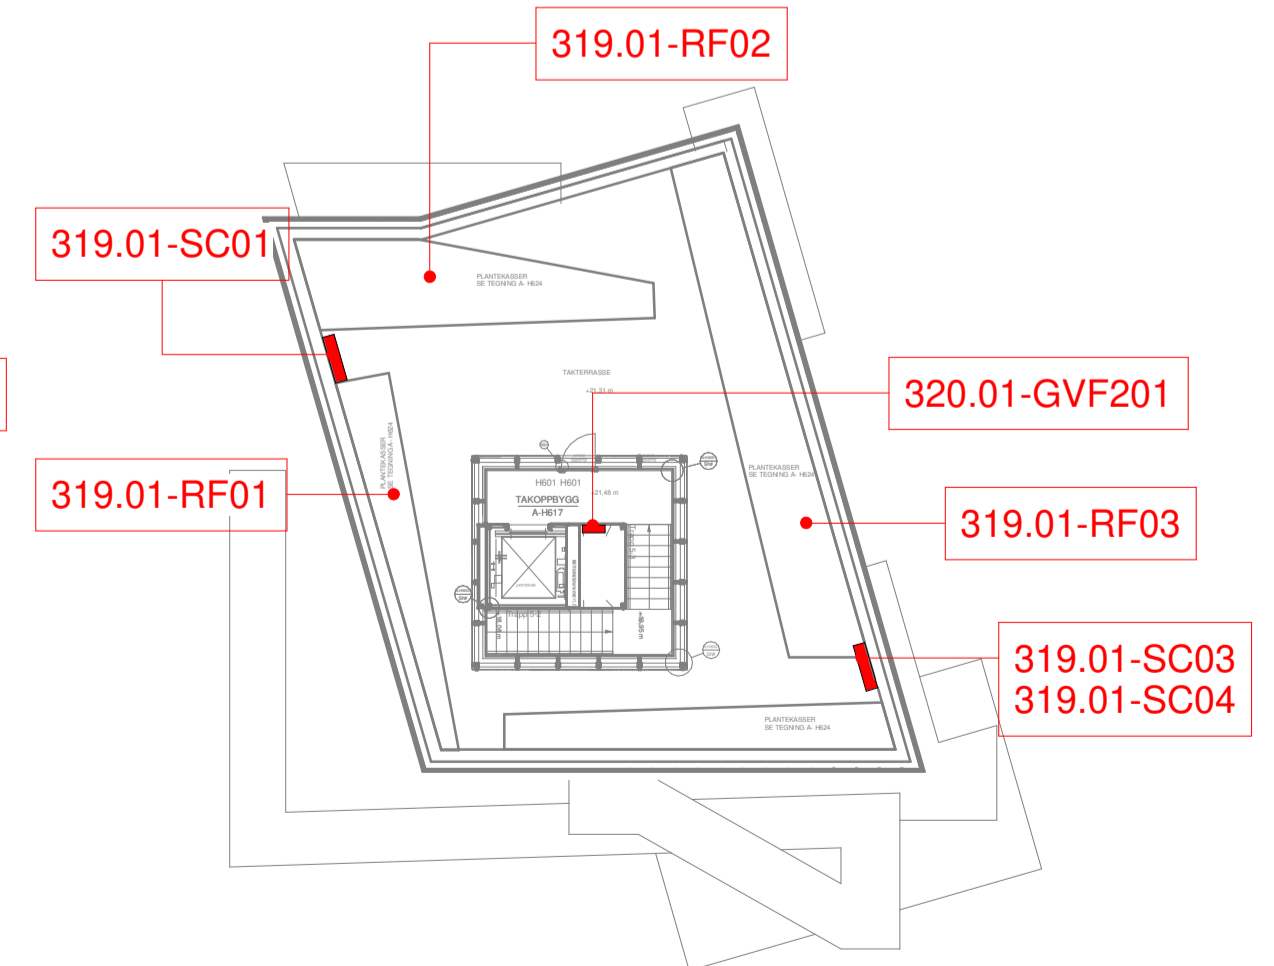

Hamsundsenter Plan 6  
1 : 200

Document number	Revision
V-20-01-02	

Revision | Date | Description | Prepared | DIC | Approved  
 This document has been prepared by Norconsult AS as part of the assignment stated below. Intellectual property rights belong to Norconsult AS. The document may only be used for the purpose stated in the contract between Norconsult AS and the client, and may not be copied or made available by other means or to a greater extent than the intended purpose requires.

Nordland Fylkeskommune Scale SIZE (A1)  
1 : 200

**HAMSUNDSENTERET**  
 Felles automatikk og SD-anlegg  
 Oversikt Plan U2-U1-1-2-3-4-5-6

Norconsult	Project number 5172496	Document number V-20-01-02	Revision
------------	---------------------------	-------------------------------	----------