



PLAN 1 BYGG A-B-C

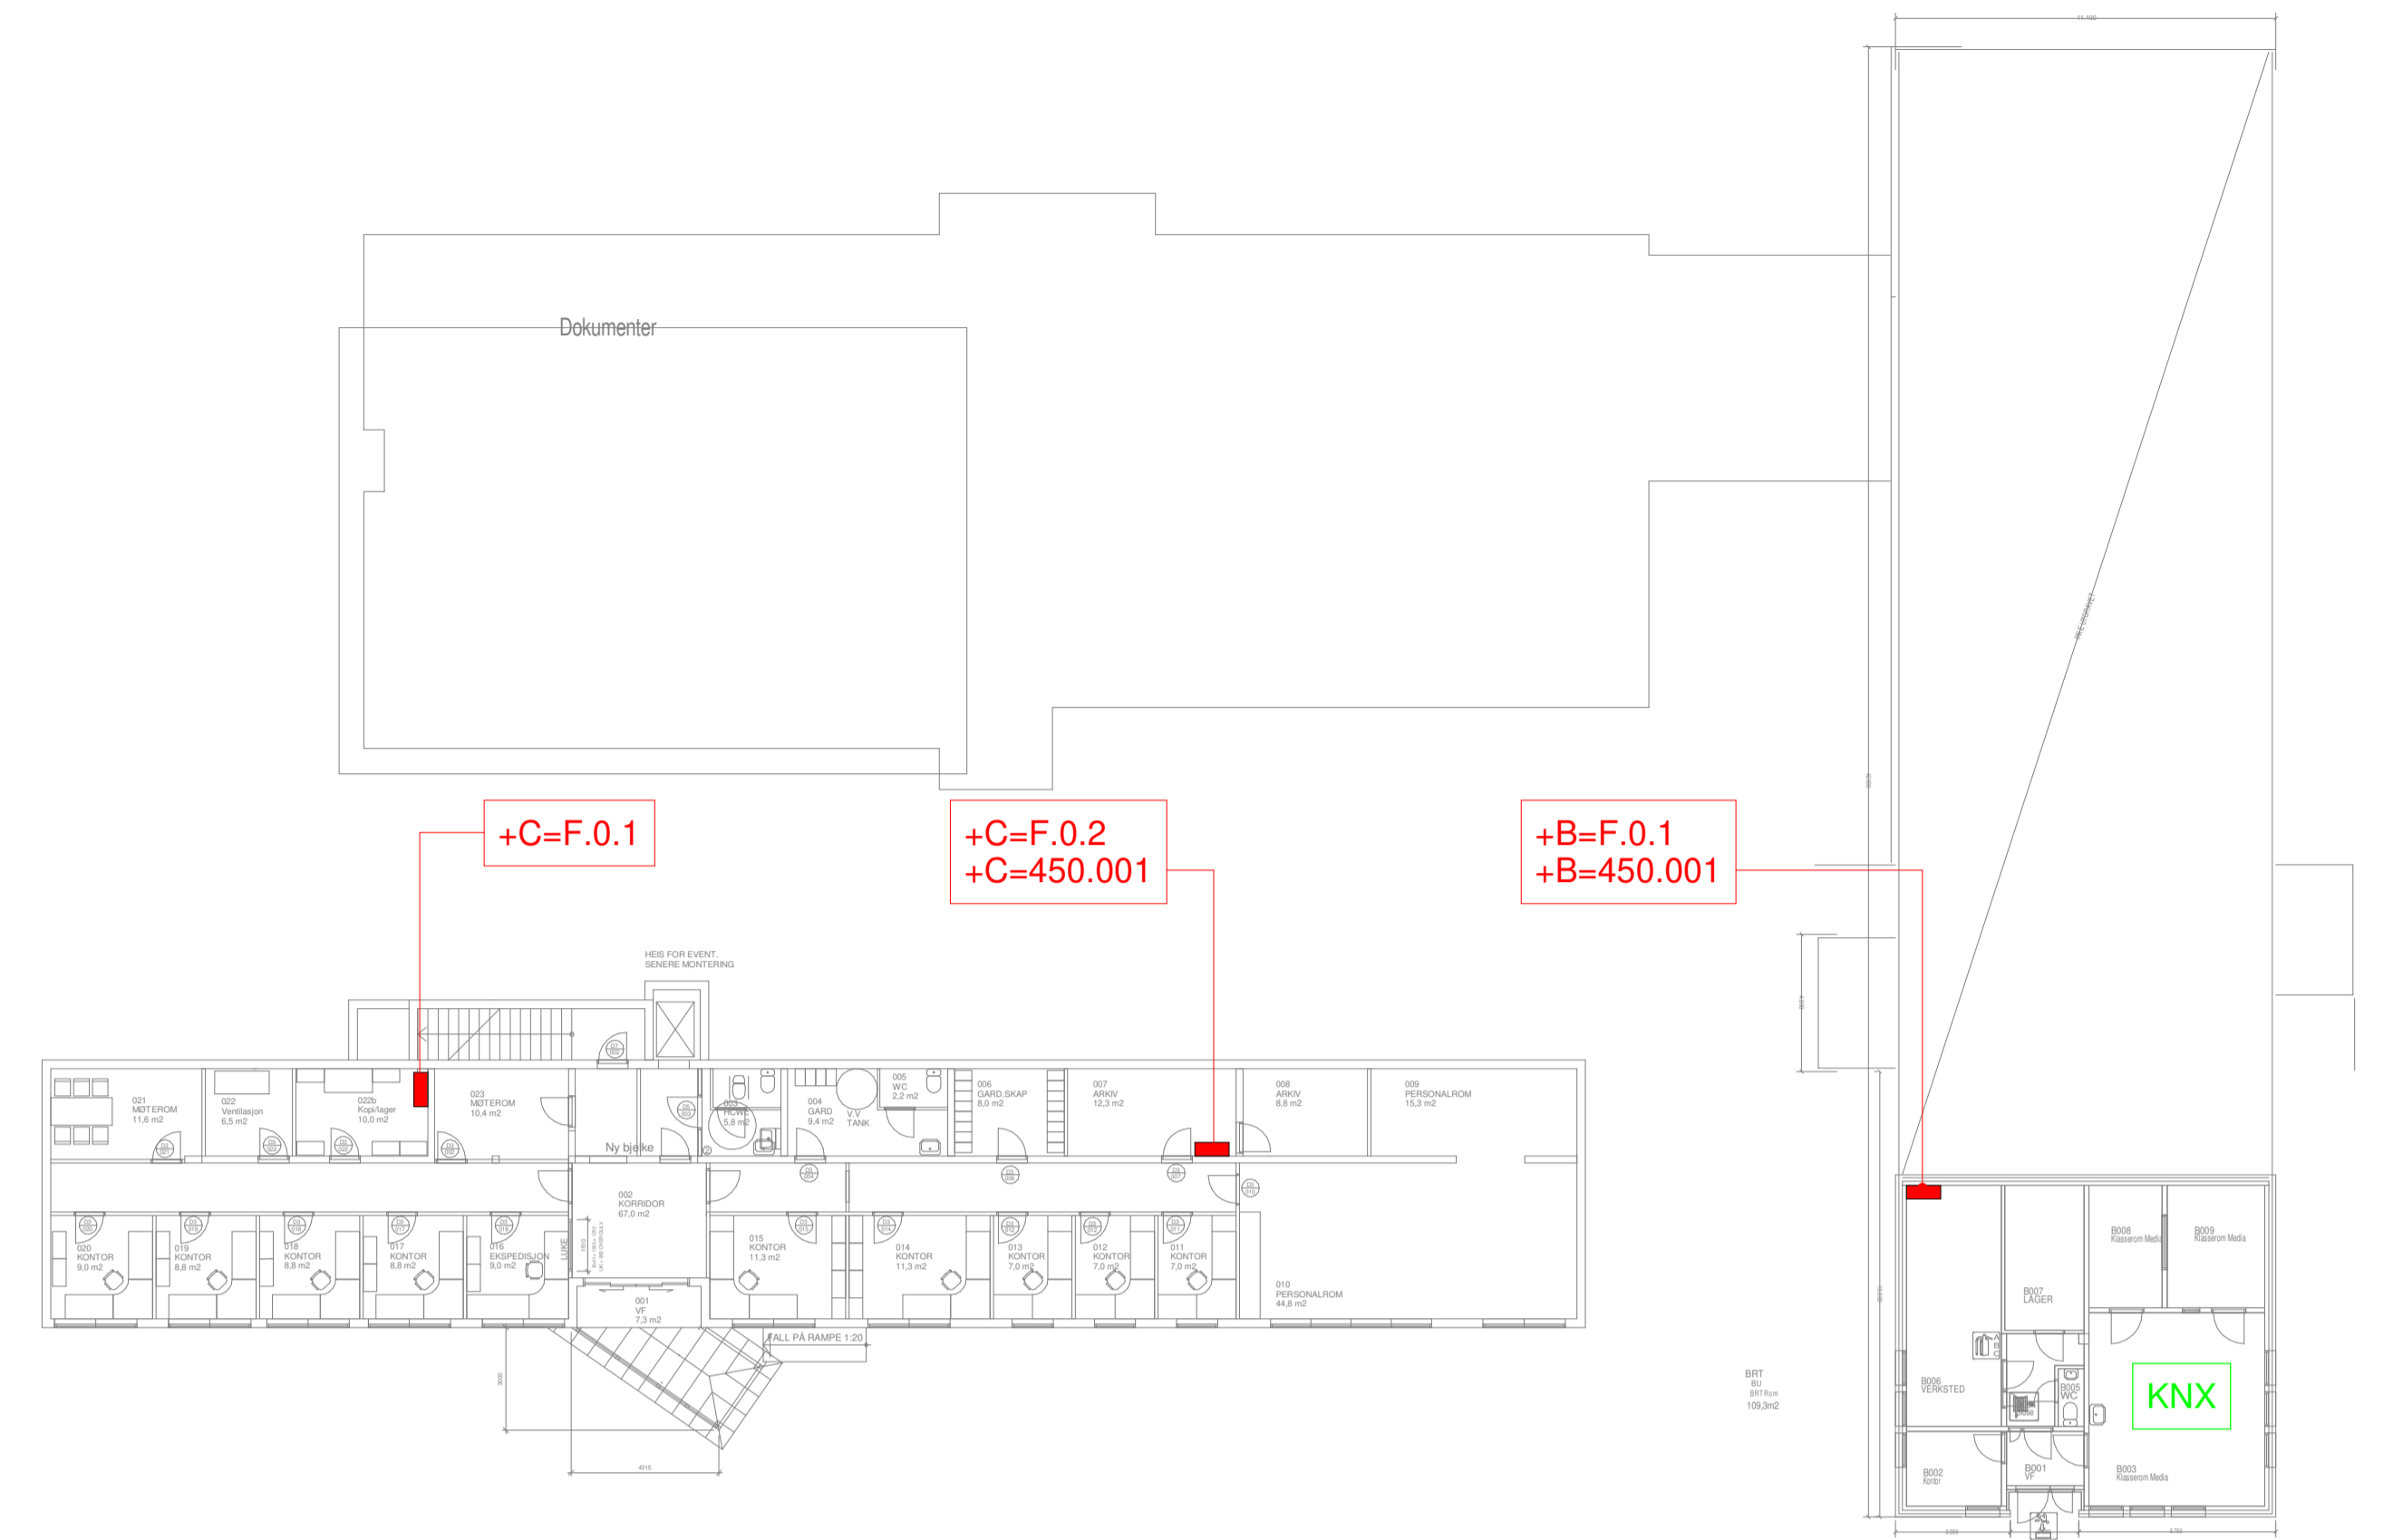

PLAN BYGG U B-C

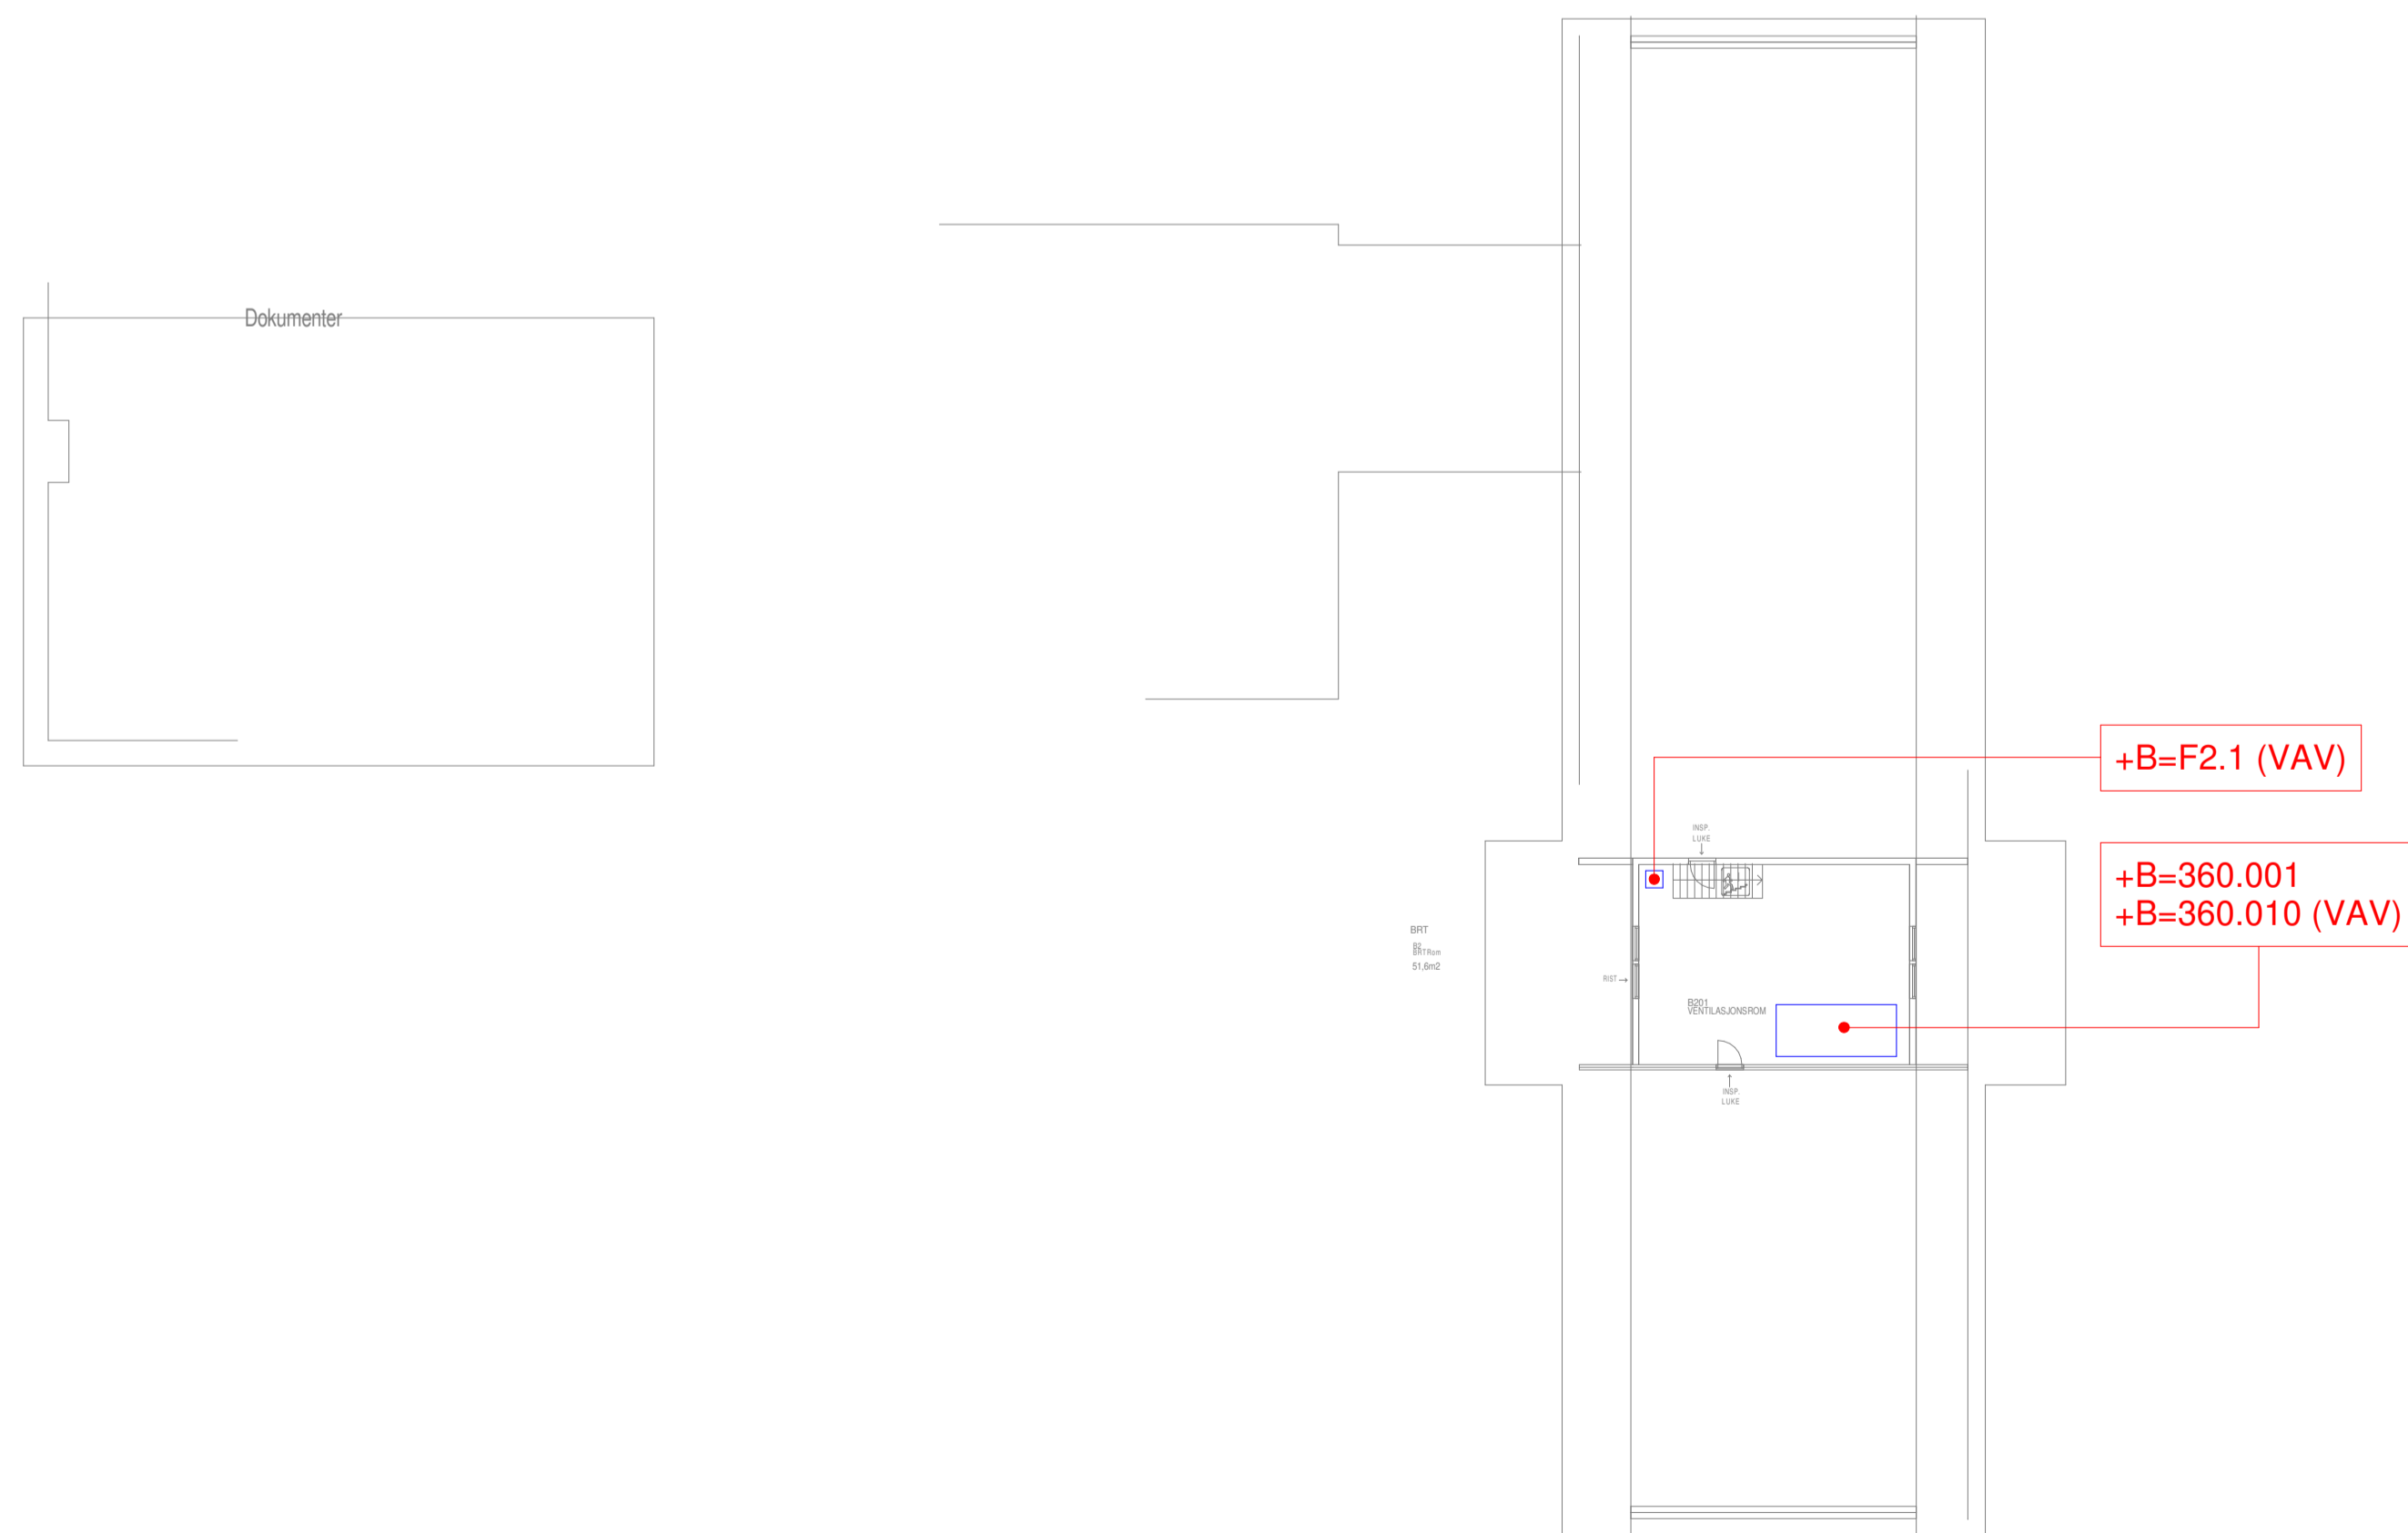

PLAN 2 BYGG B

Document number	Revision
V-20-01-01	

Generelt:

KNX Varmestyring



VAV Ventilasjon



Revision	Date	Description	Prepared	DIC	Approved
<small>This document has been prepared by Norconsult AS as part of the assignment stated below. Intellectual property rights belong to Norconsult AS. The document may only be used for the purpose stated in the contract between Norconsult AS and the client, and may not be copied or made available by other means or to a greater extent than the intended purpose requires.</small>					Scale SIZE (A1)

Nordland Fylkeskommune 1 : 200

HAMSUNDSENTERET
Felles automatikk og SD-anlegg
Oversikt Bygg A-B-C

Norconsult	Project number	Document number	Revision
	5172496	V-20-01-01	