


# H2.1

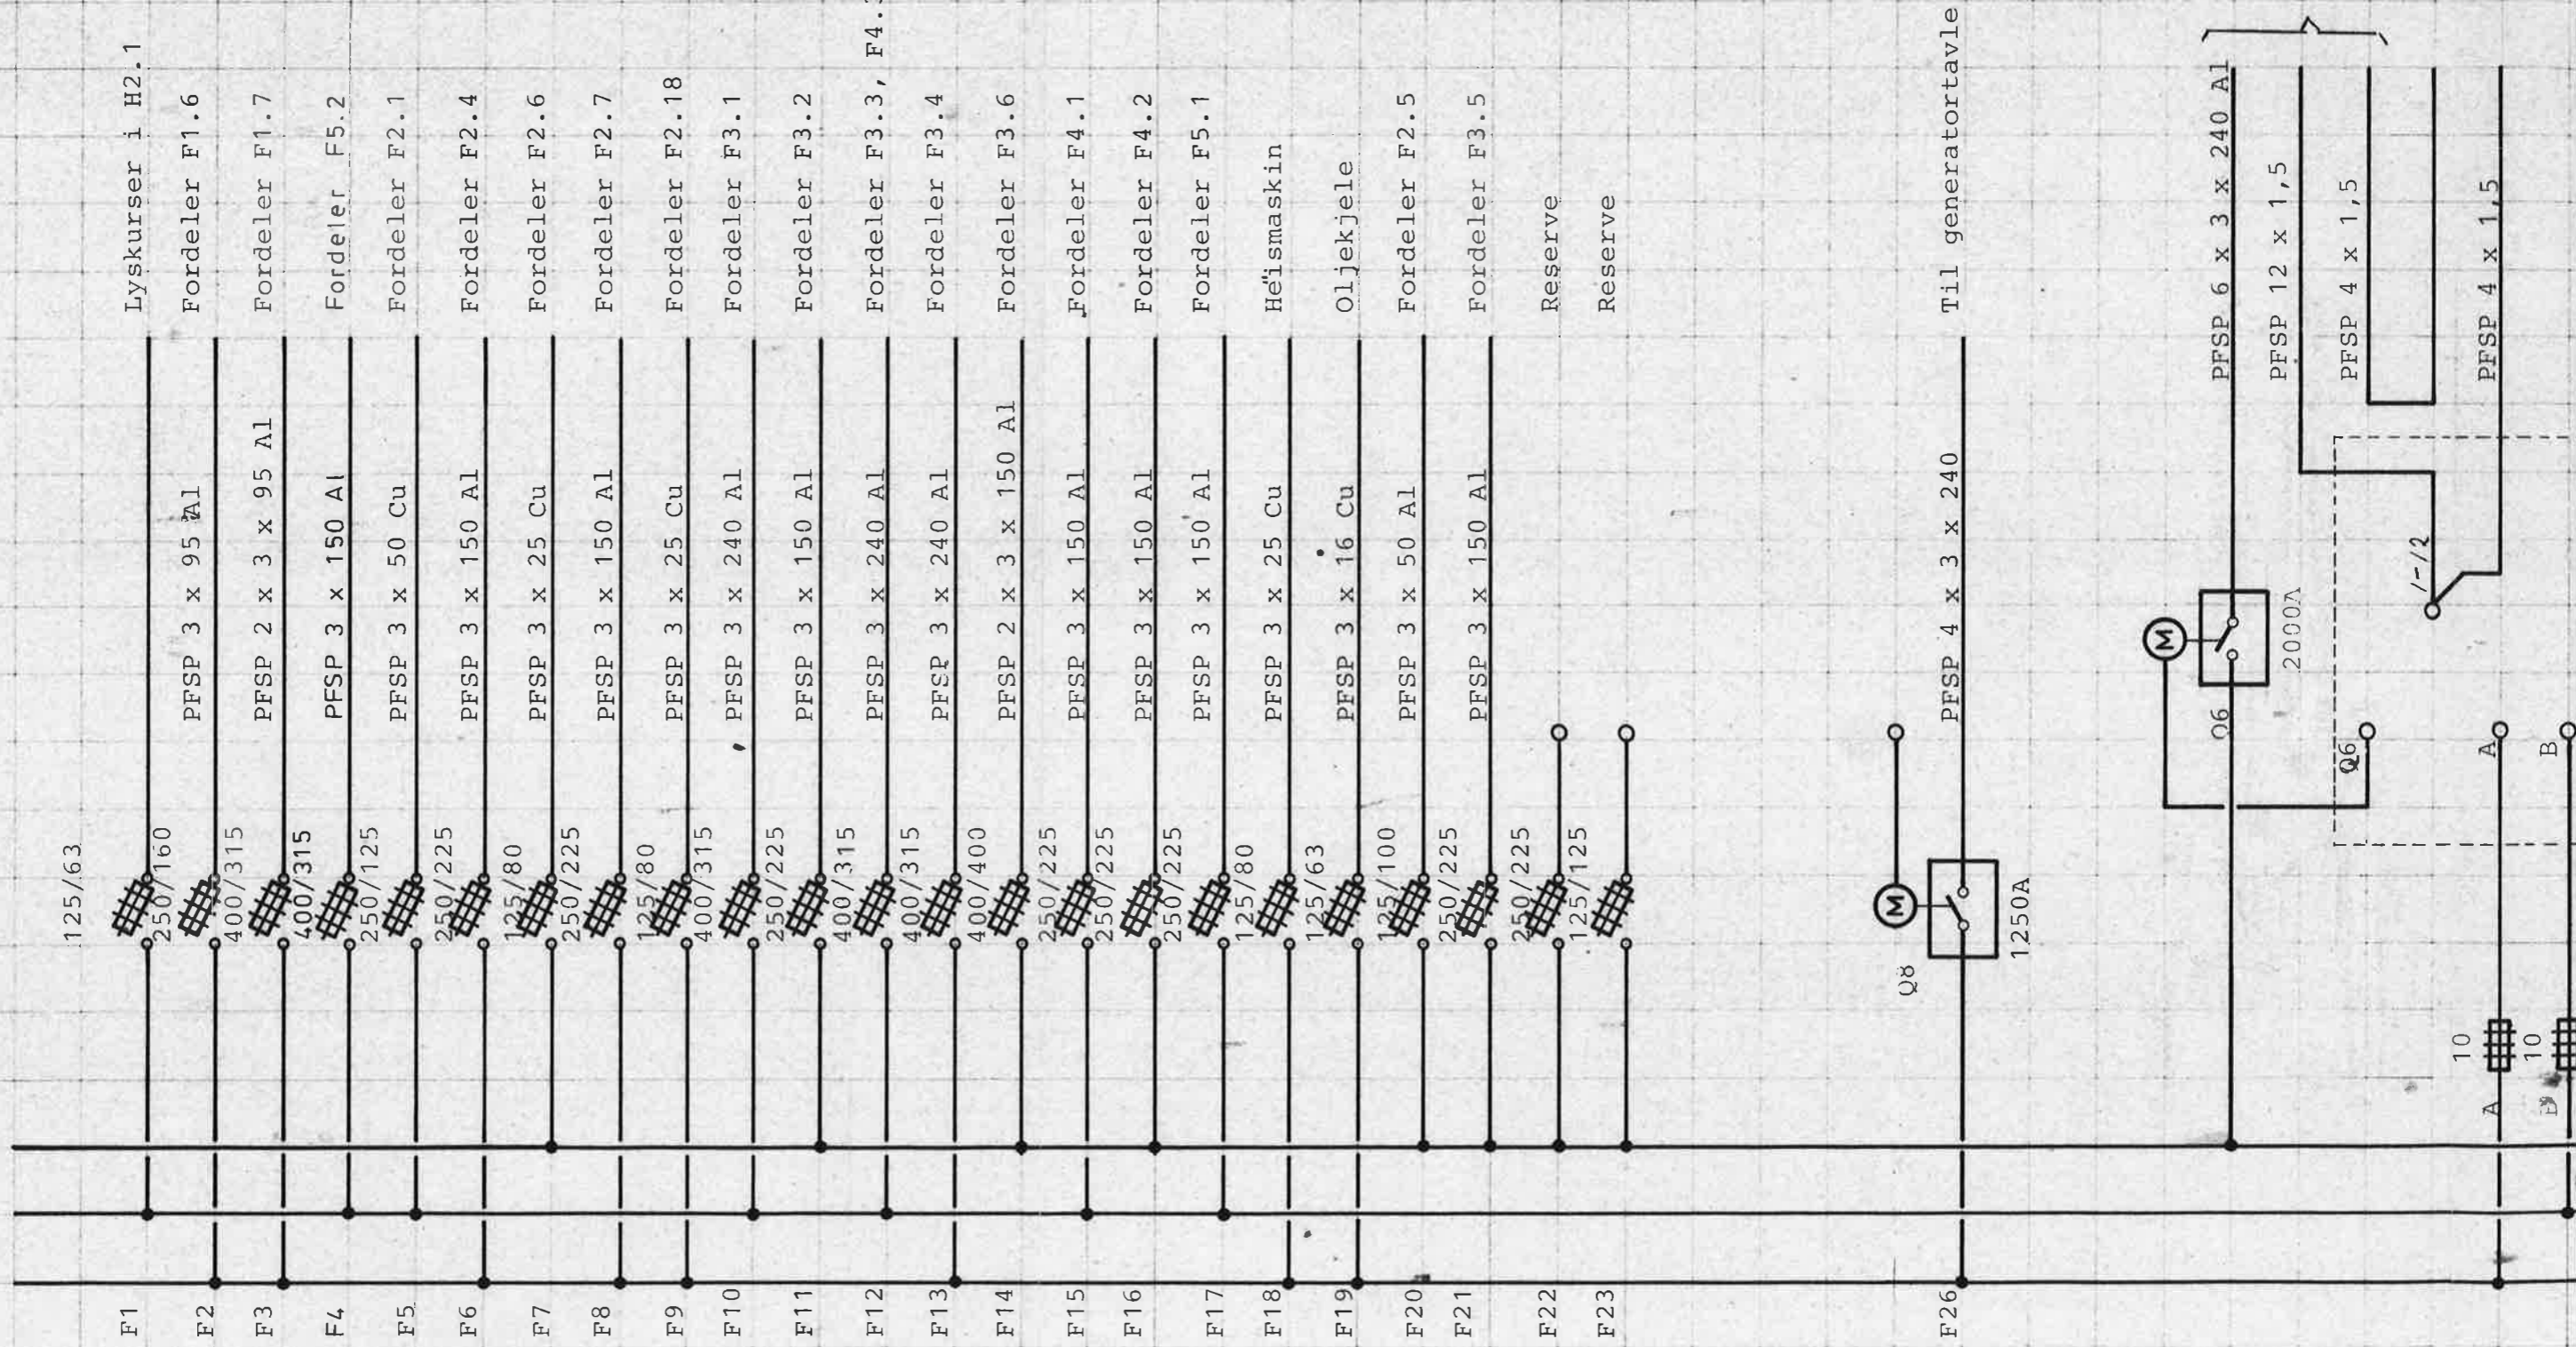


80-TB-1 (El.kjele 700 kw)

Føler i turtekn.


Fra F1.2 (Sirk. pumpe)

PFSP 4 x 1,5



Frå F1.2. (Sirk. pumpe)

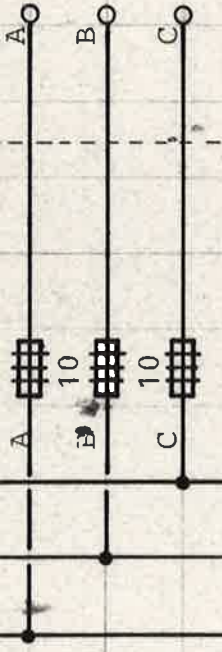

Skjema -912

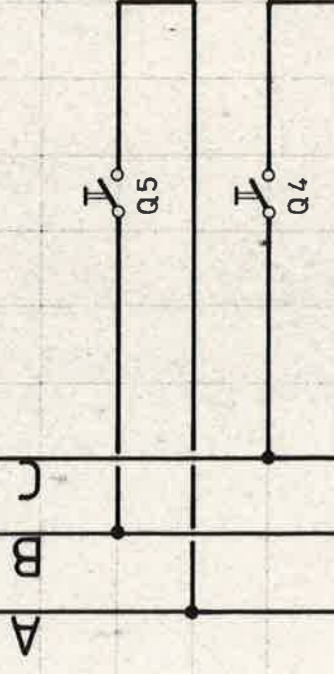

Instrumenter

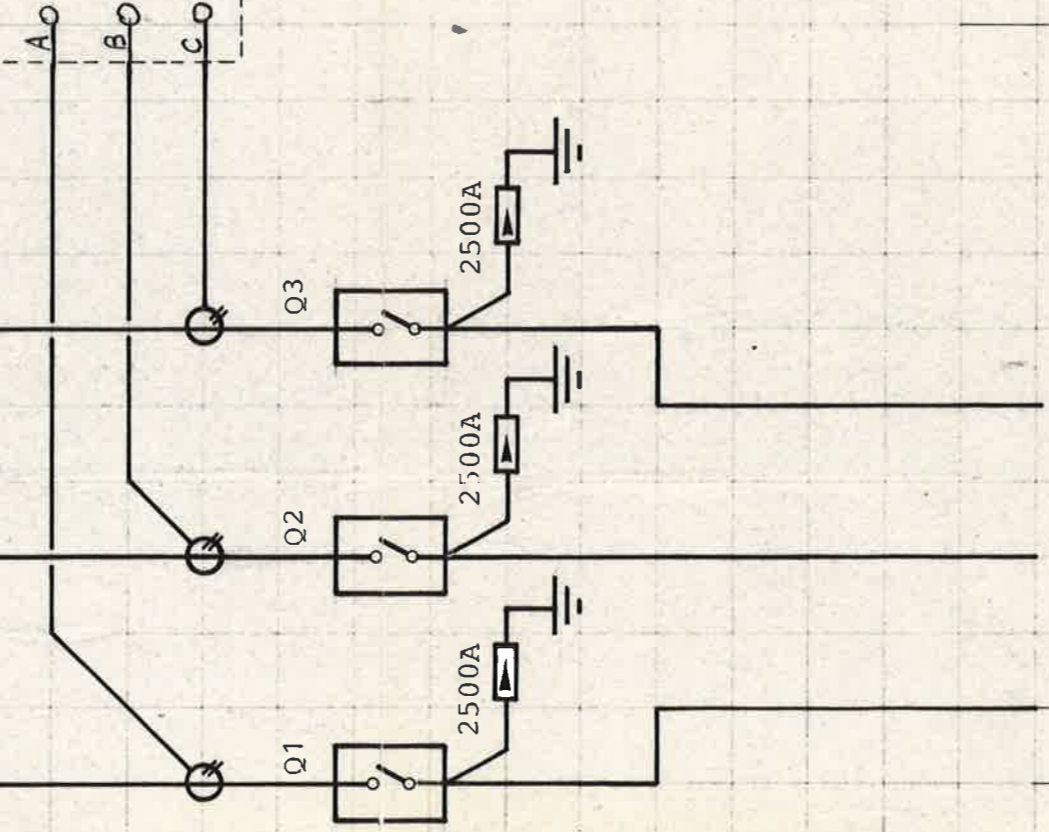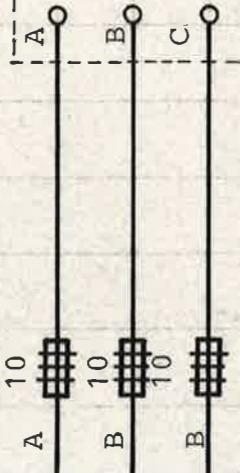

Skjema S-002

*Handwritten initials*

ARKIV

6	F4 til F5.2	FS.	8.11.82.
5.	Div. rev.	RE.	14.9.82
4.	Kurs nr. F19 og F13 forand. til 400/315		
3.	F4, F10, F13, effektrør for framt. el.kjele	FS.	10.8.82
2.	Div. rev.	IJ.	7.1.82
1.	Div. rev.	IJ.	15.12.81
Rev		Sign	Dato

BODIN VIDEREGAENDE SKOLE, MØRKVED.	Målestikk	Dato	30.1.81.
	Etatsning for	Tegn	T.R.
		KV	A.W.

Elektriske installasjoner  
Hovedtavle H2.1.

240160-3-801