





Plan U2;

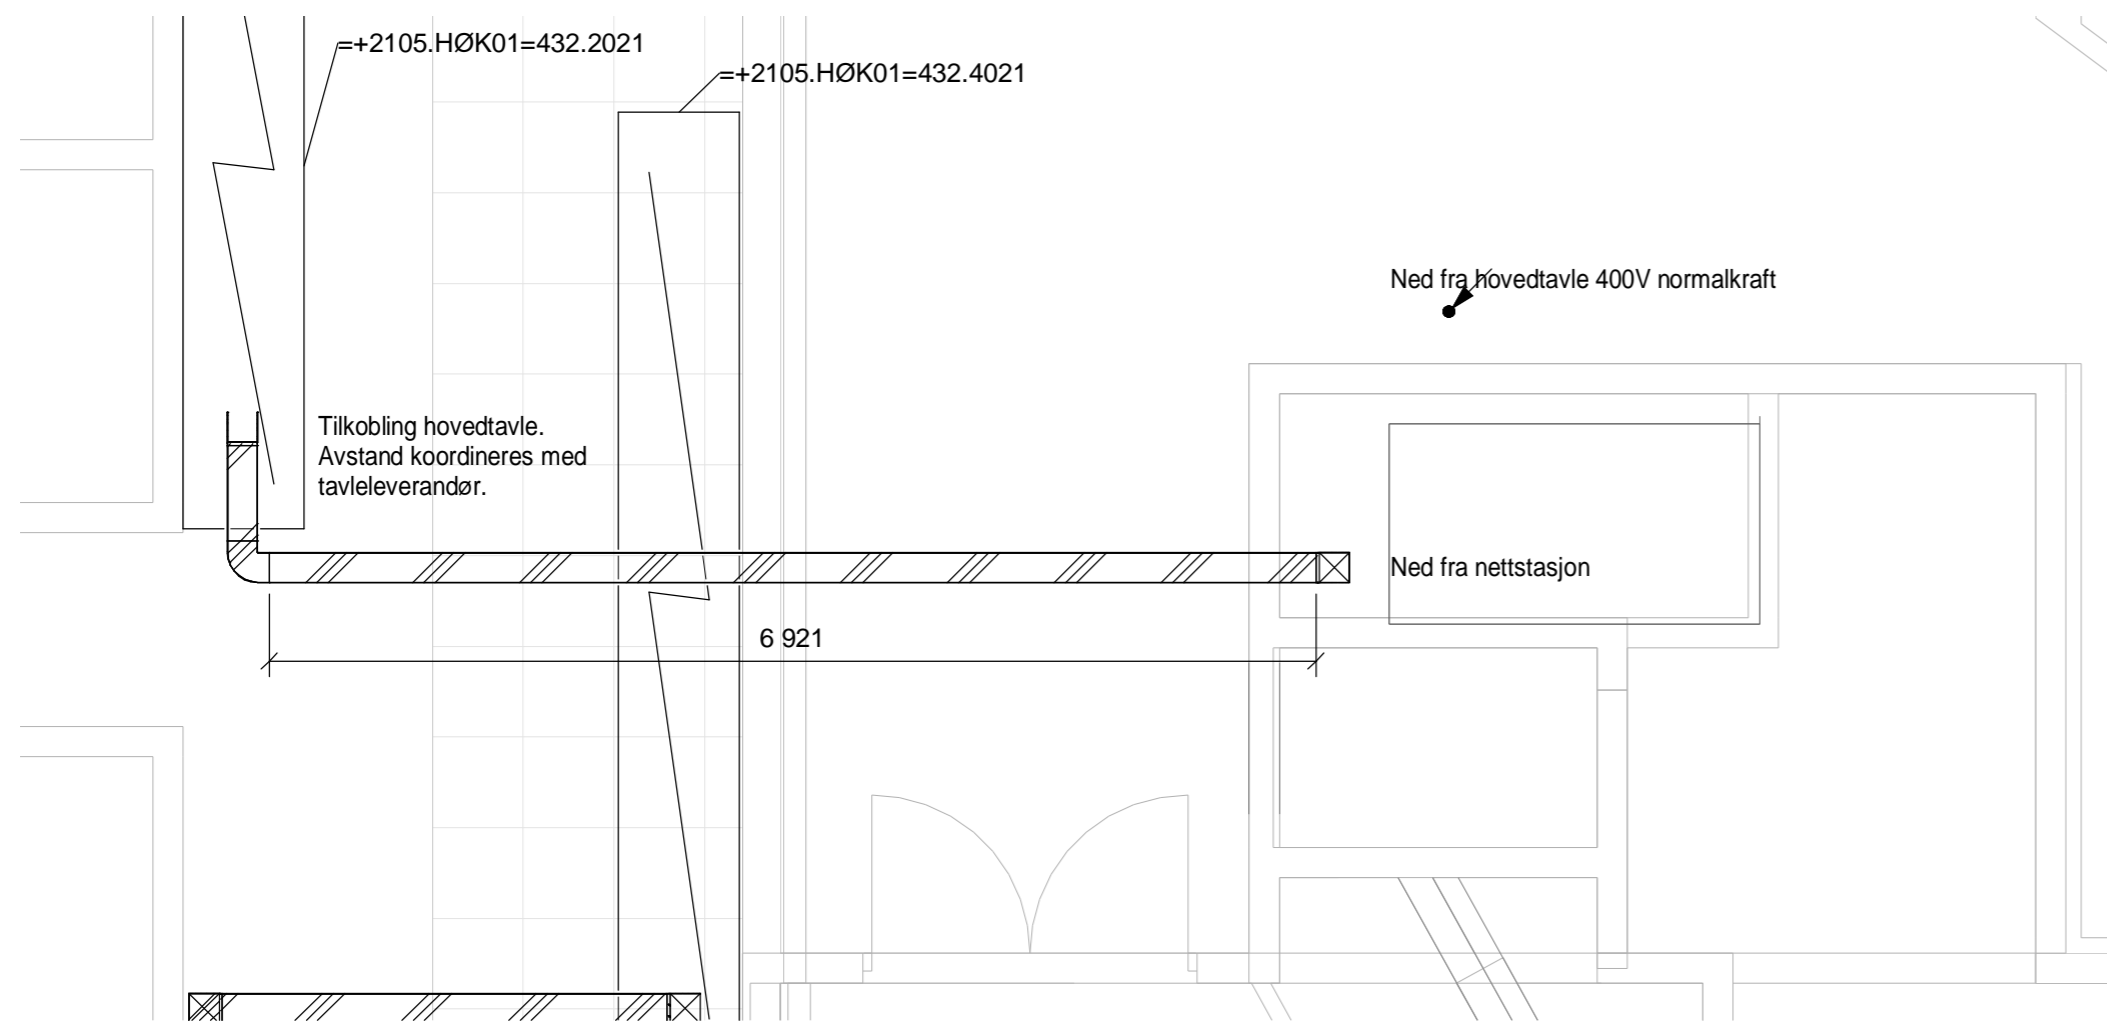

Plan U1;

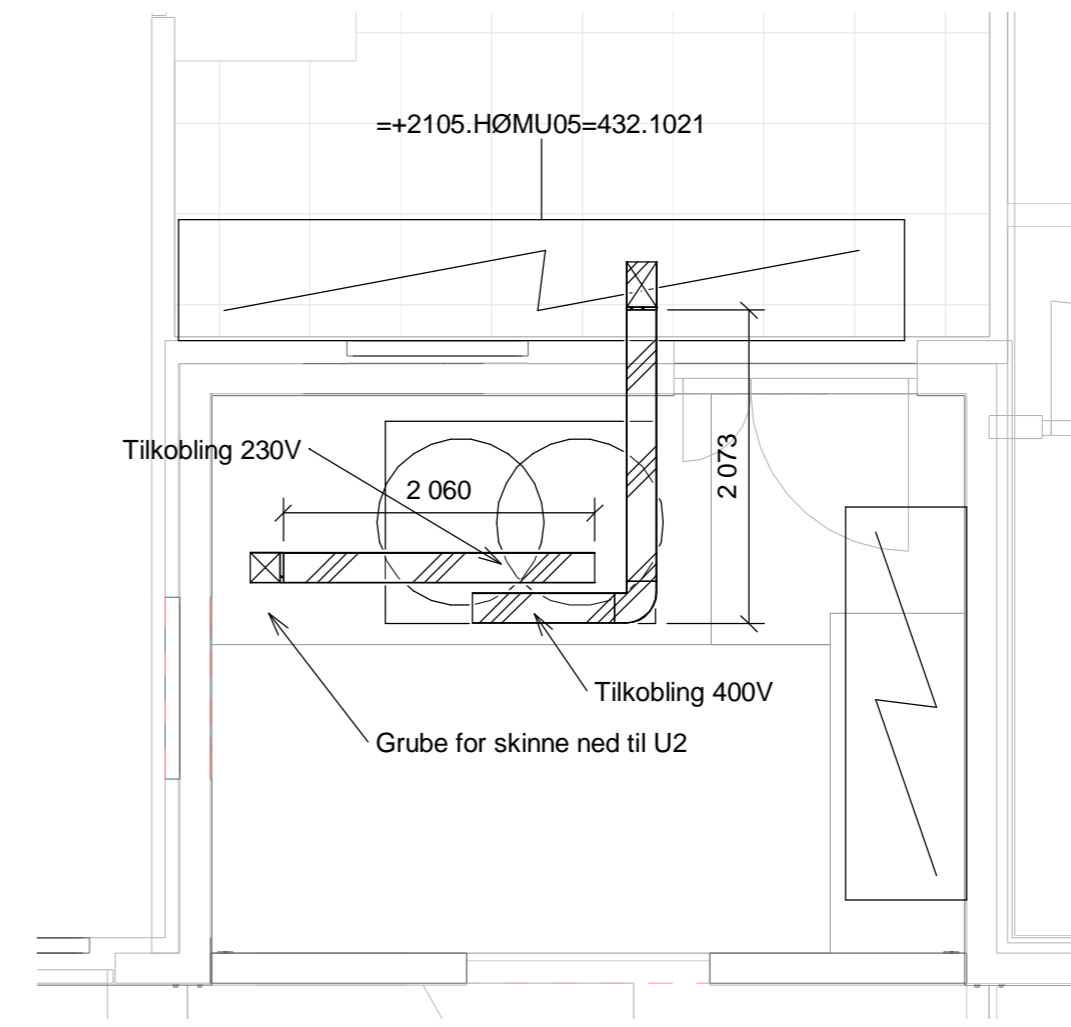

Snitt;

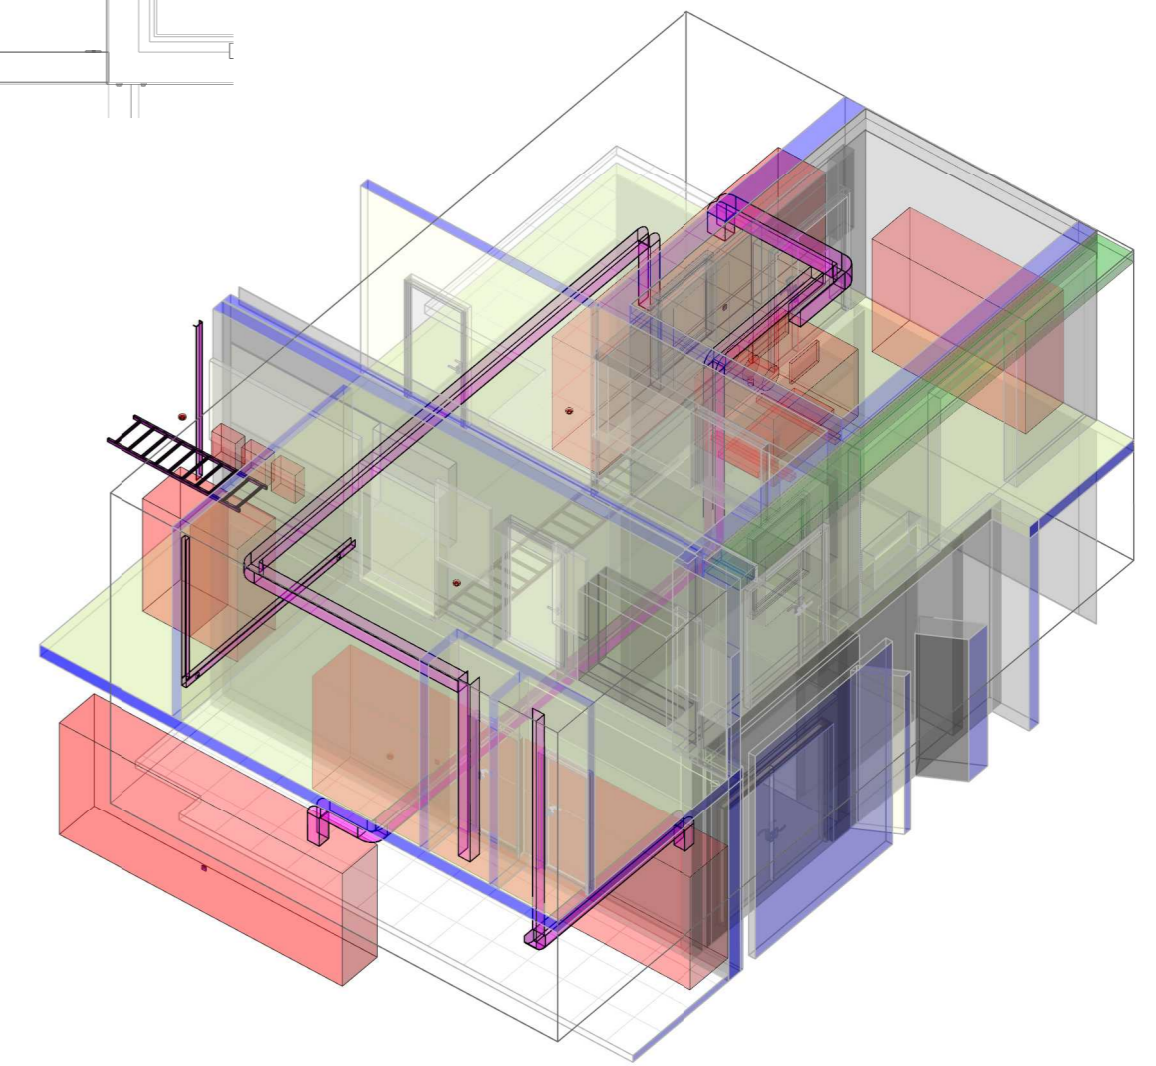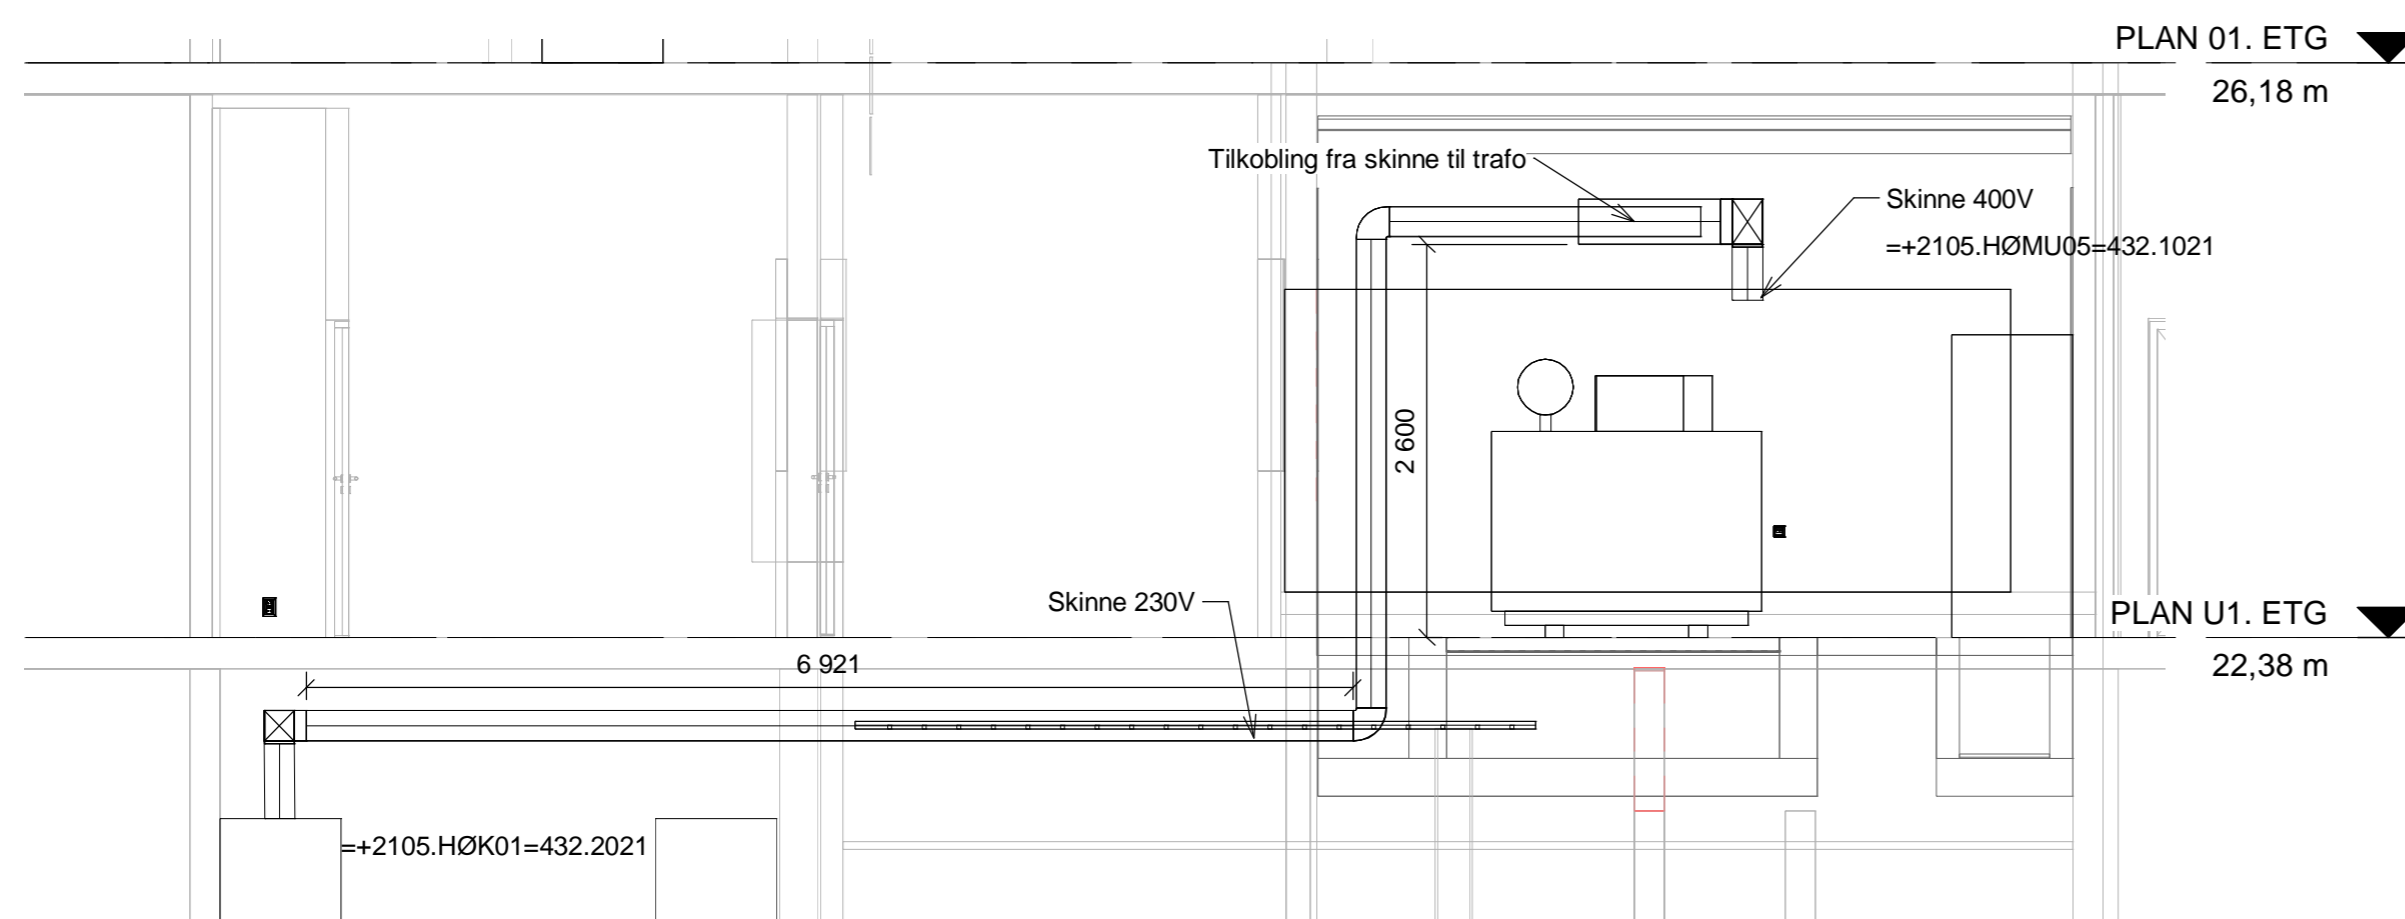

NB! Skinner og tavler må tilpasses hverandre.

F0 2	2020-11-02	For anskaffelse	RoFur	OAKla	RoFur
D0 1	2020-10-21	For gjennomgang av oppdragsgiver	RoFur	OAKla	RoFur
Revision	Date	Description	Prepared	DIC	Approved
This document has been prepared by Norconsult AS as part of the assignment stated in the contract between Norconsult AS and the client. The document may only be used for the purpose stated in the contract between Norconsult AS and the client, and is not available by other means or to a greater extent than the intended purpose requires.			NB! Skinner og tavler må tilpasses valgt leverandør.		

Helse Møre og Romsdal HF

1 : 50

Ålesund Sjukehus - Strømforsyning  
Elkraft - Detalj inntak Fase A

Norconsult	Project number	Document number	Revision
	5196140	E-431-50-U1-001	F02