


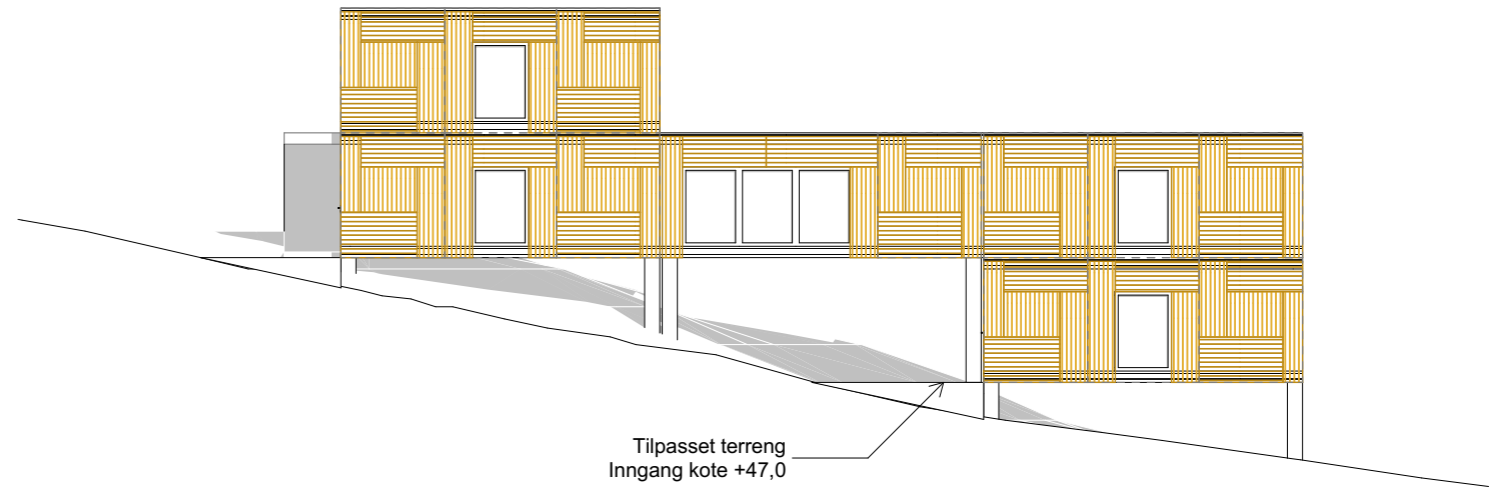


Fasade Sør

1:200




Fasade Vest

1:200

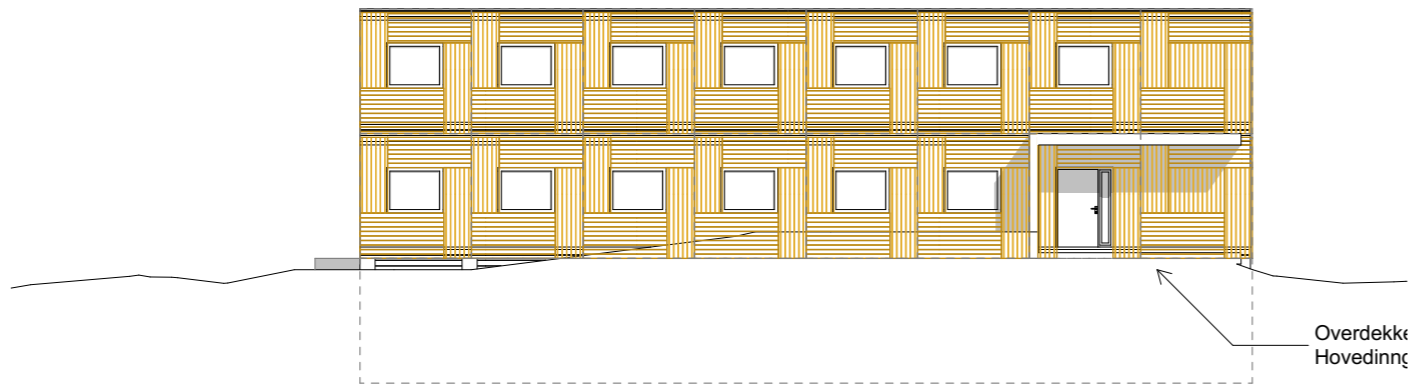

Fasade Nord

1:200

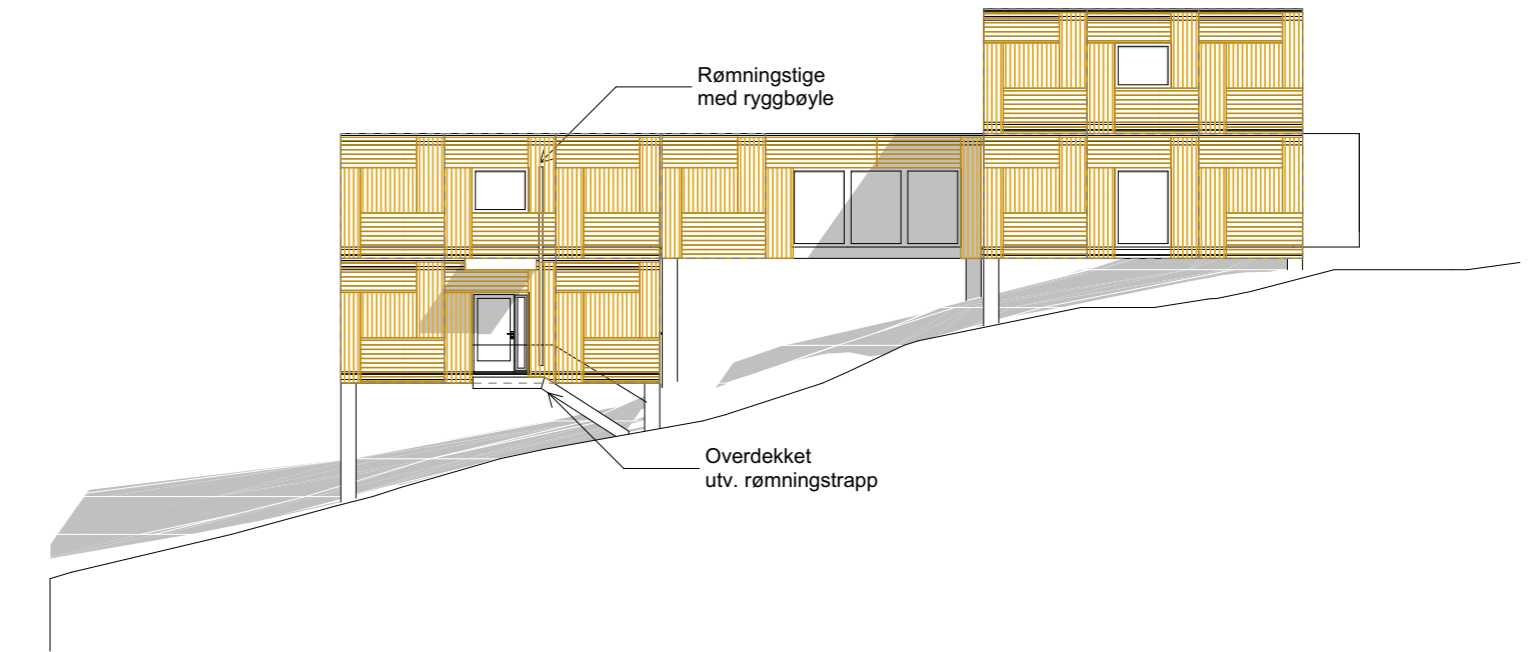

Fasade Øst

1:200

FASE <b>Anbud</b>	PROSJEKT <b>HiMolde (midl. kontorbygg)</b> Gnr/Bnr 22/124	PROSJ.NR <b>216-01</b>	MÅL (A3) <b>1:200</b>
TEGNING <b>Fasader 1:200</b>	DATE <b>11.11.2020</b>	TEGNET <b>AK</b>	KONTR. <b>BB</b>
	TEGN.NR <b>A003</b>	INDEKS .	INDEKS .

