





Vedlegg:	Eksternt projektnr.: 1180801	Tegningsnr.: A1.1	Dato: 03.12.20	Skala A3: 1 : 250	Tegner: HMB	Kontroll: SB
				Status: Totalentreprisegrunnlag		
NB Automatlager 3						
Plan 1						

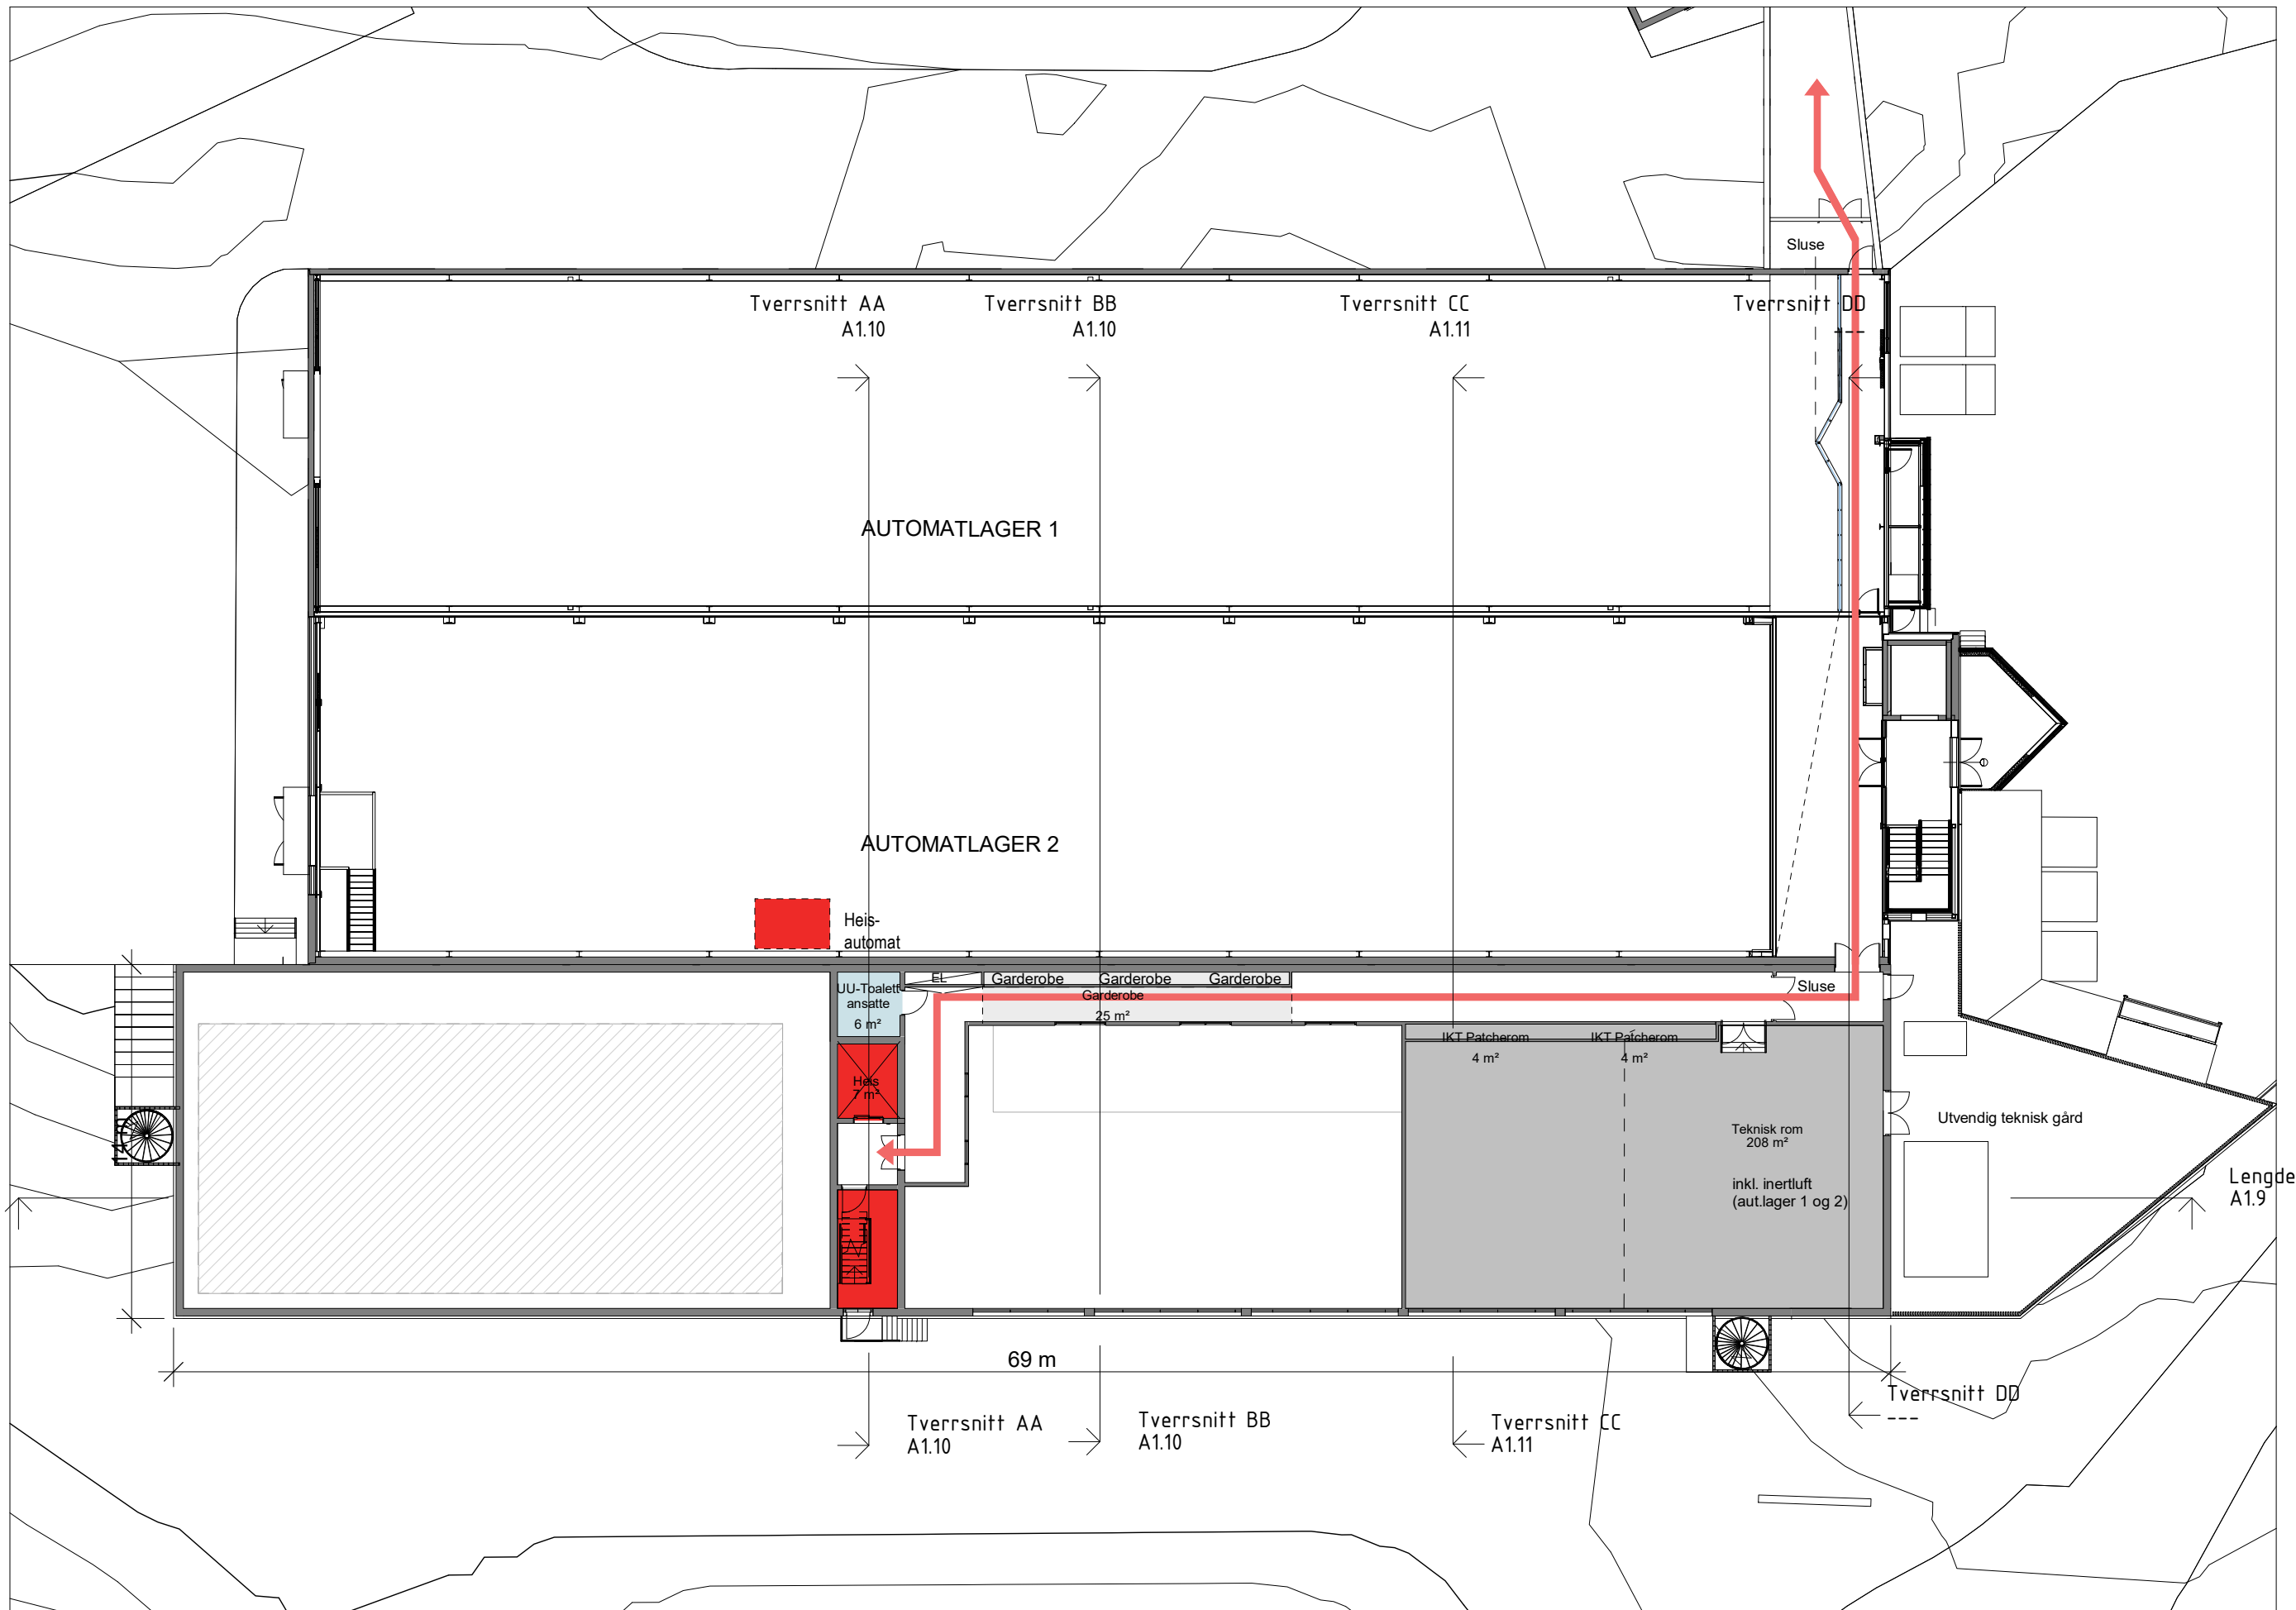

Lengdesnitt EE  
A1.9

Lengdesnitt EE  
A1.9

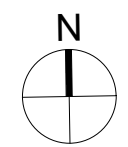

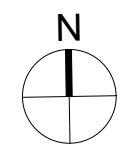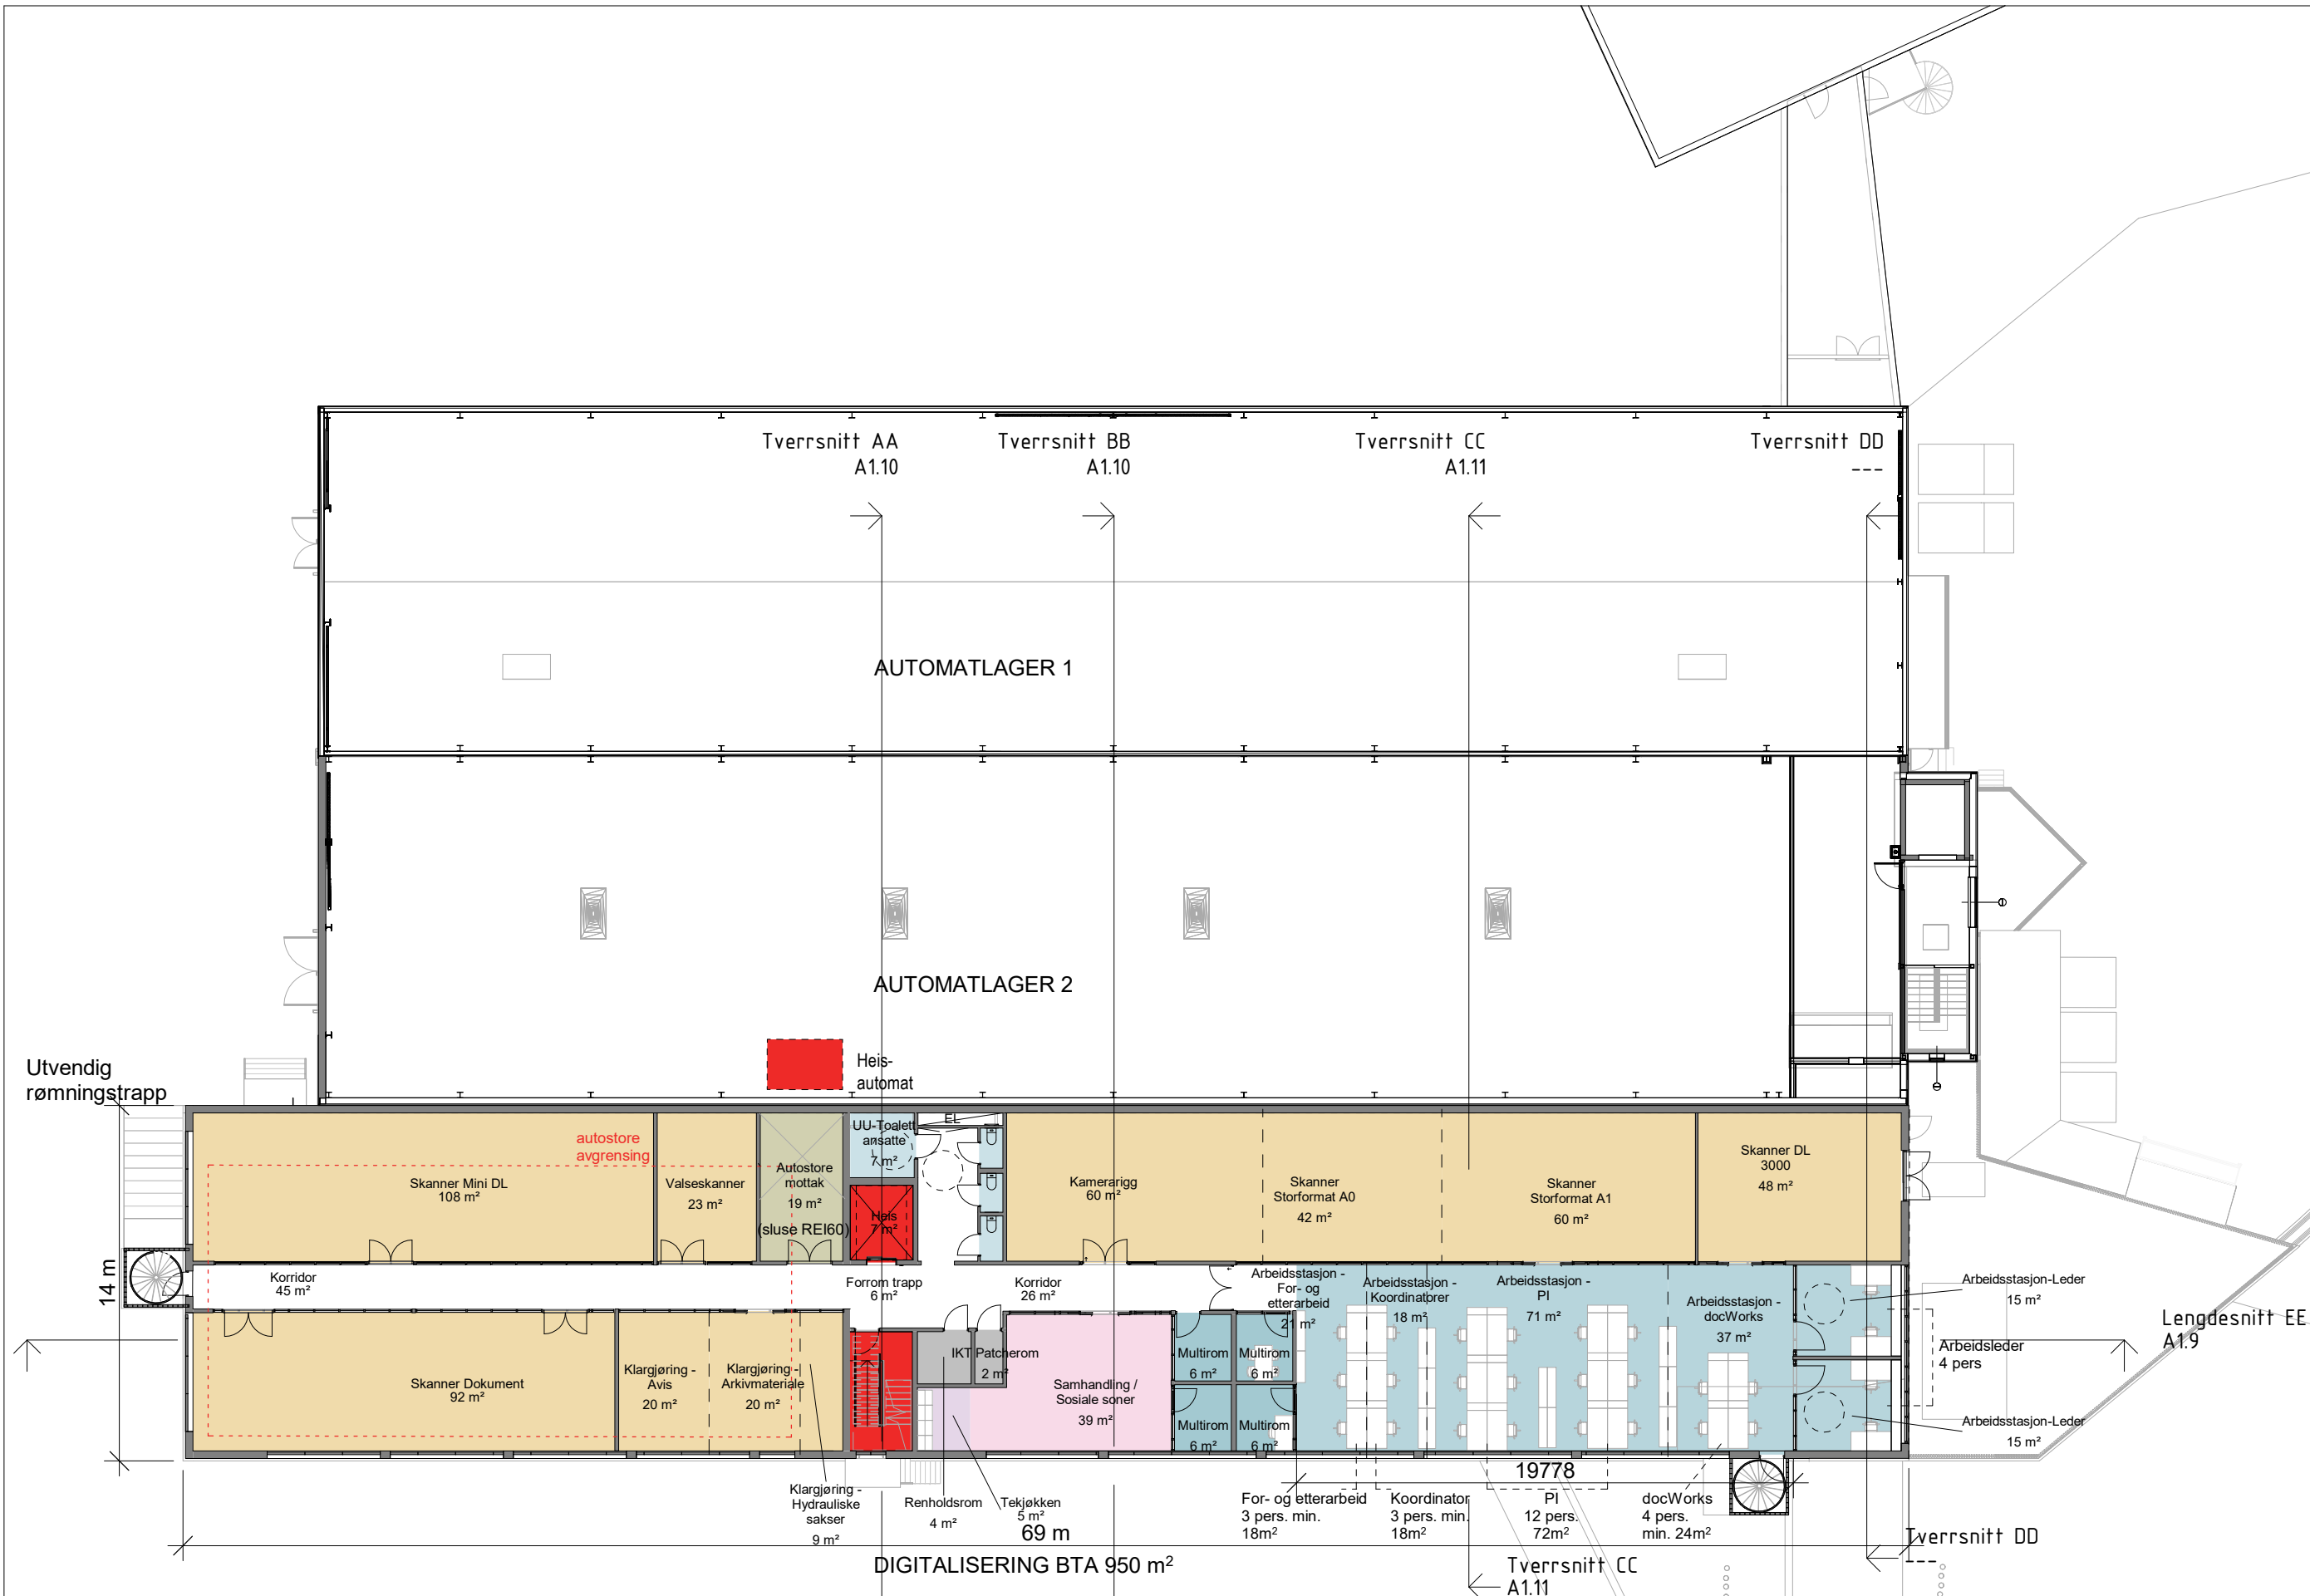

Eksternt projektnr.: 1180801	Tegningsnr.: A1.3	Dato: 03.12.20	Skala A3: 1 : 250	Tegner: HMB	Kontroll: SB
NB Automatlager 3			Status: Totalentreprisegrunnlag		
Plan 3					