





Areal BTA
ca.465 m2

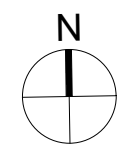


Vedlegg:	Eksternt prosjektnr.: 1180801	Tegningsnr.: A2.3	Dato: 03.12.20	Skala A3: 1 : 200	Tegner: HMB	Kontroll: SB
04-02 (1 av 3)	NB Sukkerbiten			Status: Totalentreprisegrunnlag		
	Plan U					

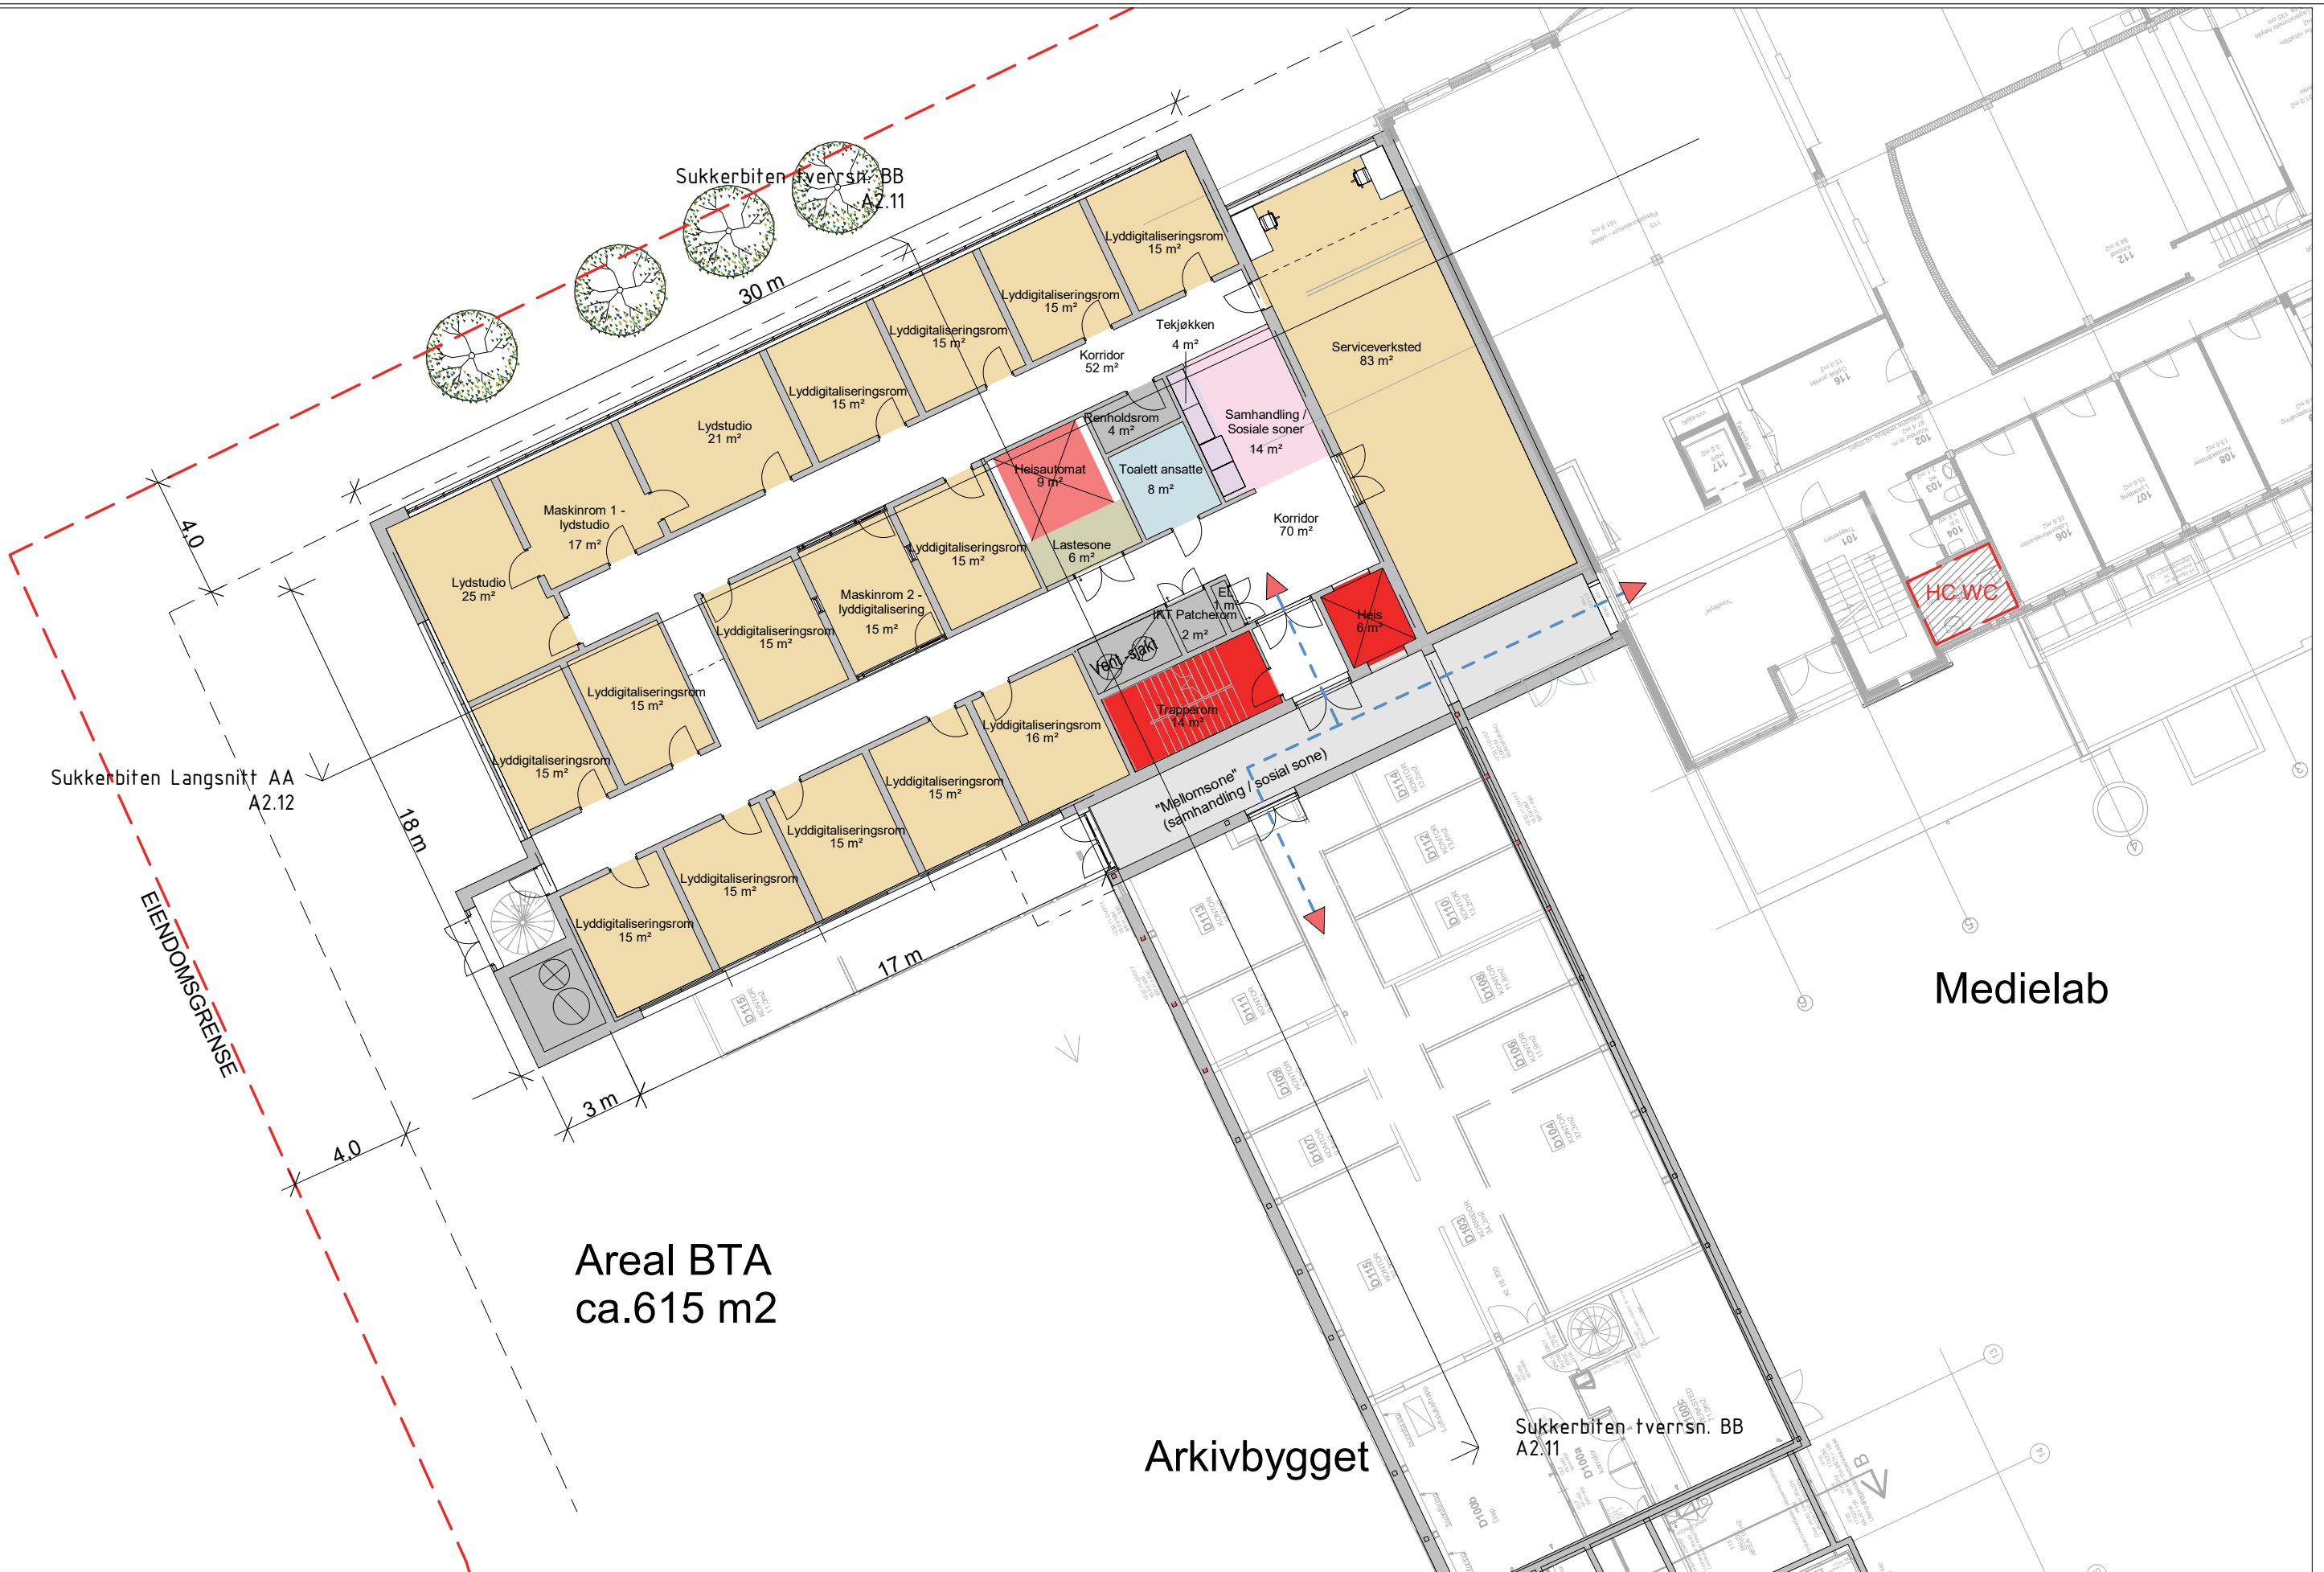


Areal BTA
ca.615 m2

Medielab


Arkivbygget

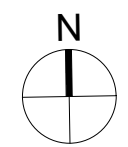

Eksternt projektnr.: 1180801	Tegningsnr.: A2.1	Dato: 03.12.20	Skala A3: 1 : 200	Tegner: HMB	Kontroll: SB
NB Sukkerbiten			Status: Totalentreprisegrunnlag		
Plan 1					

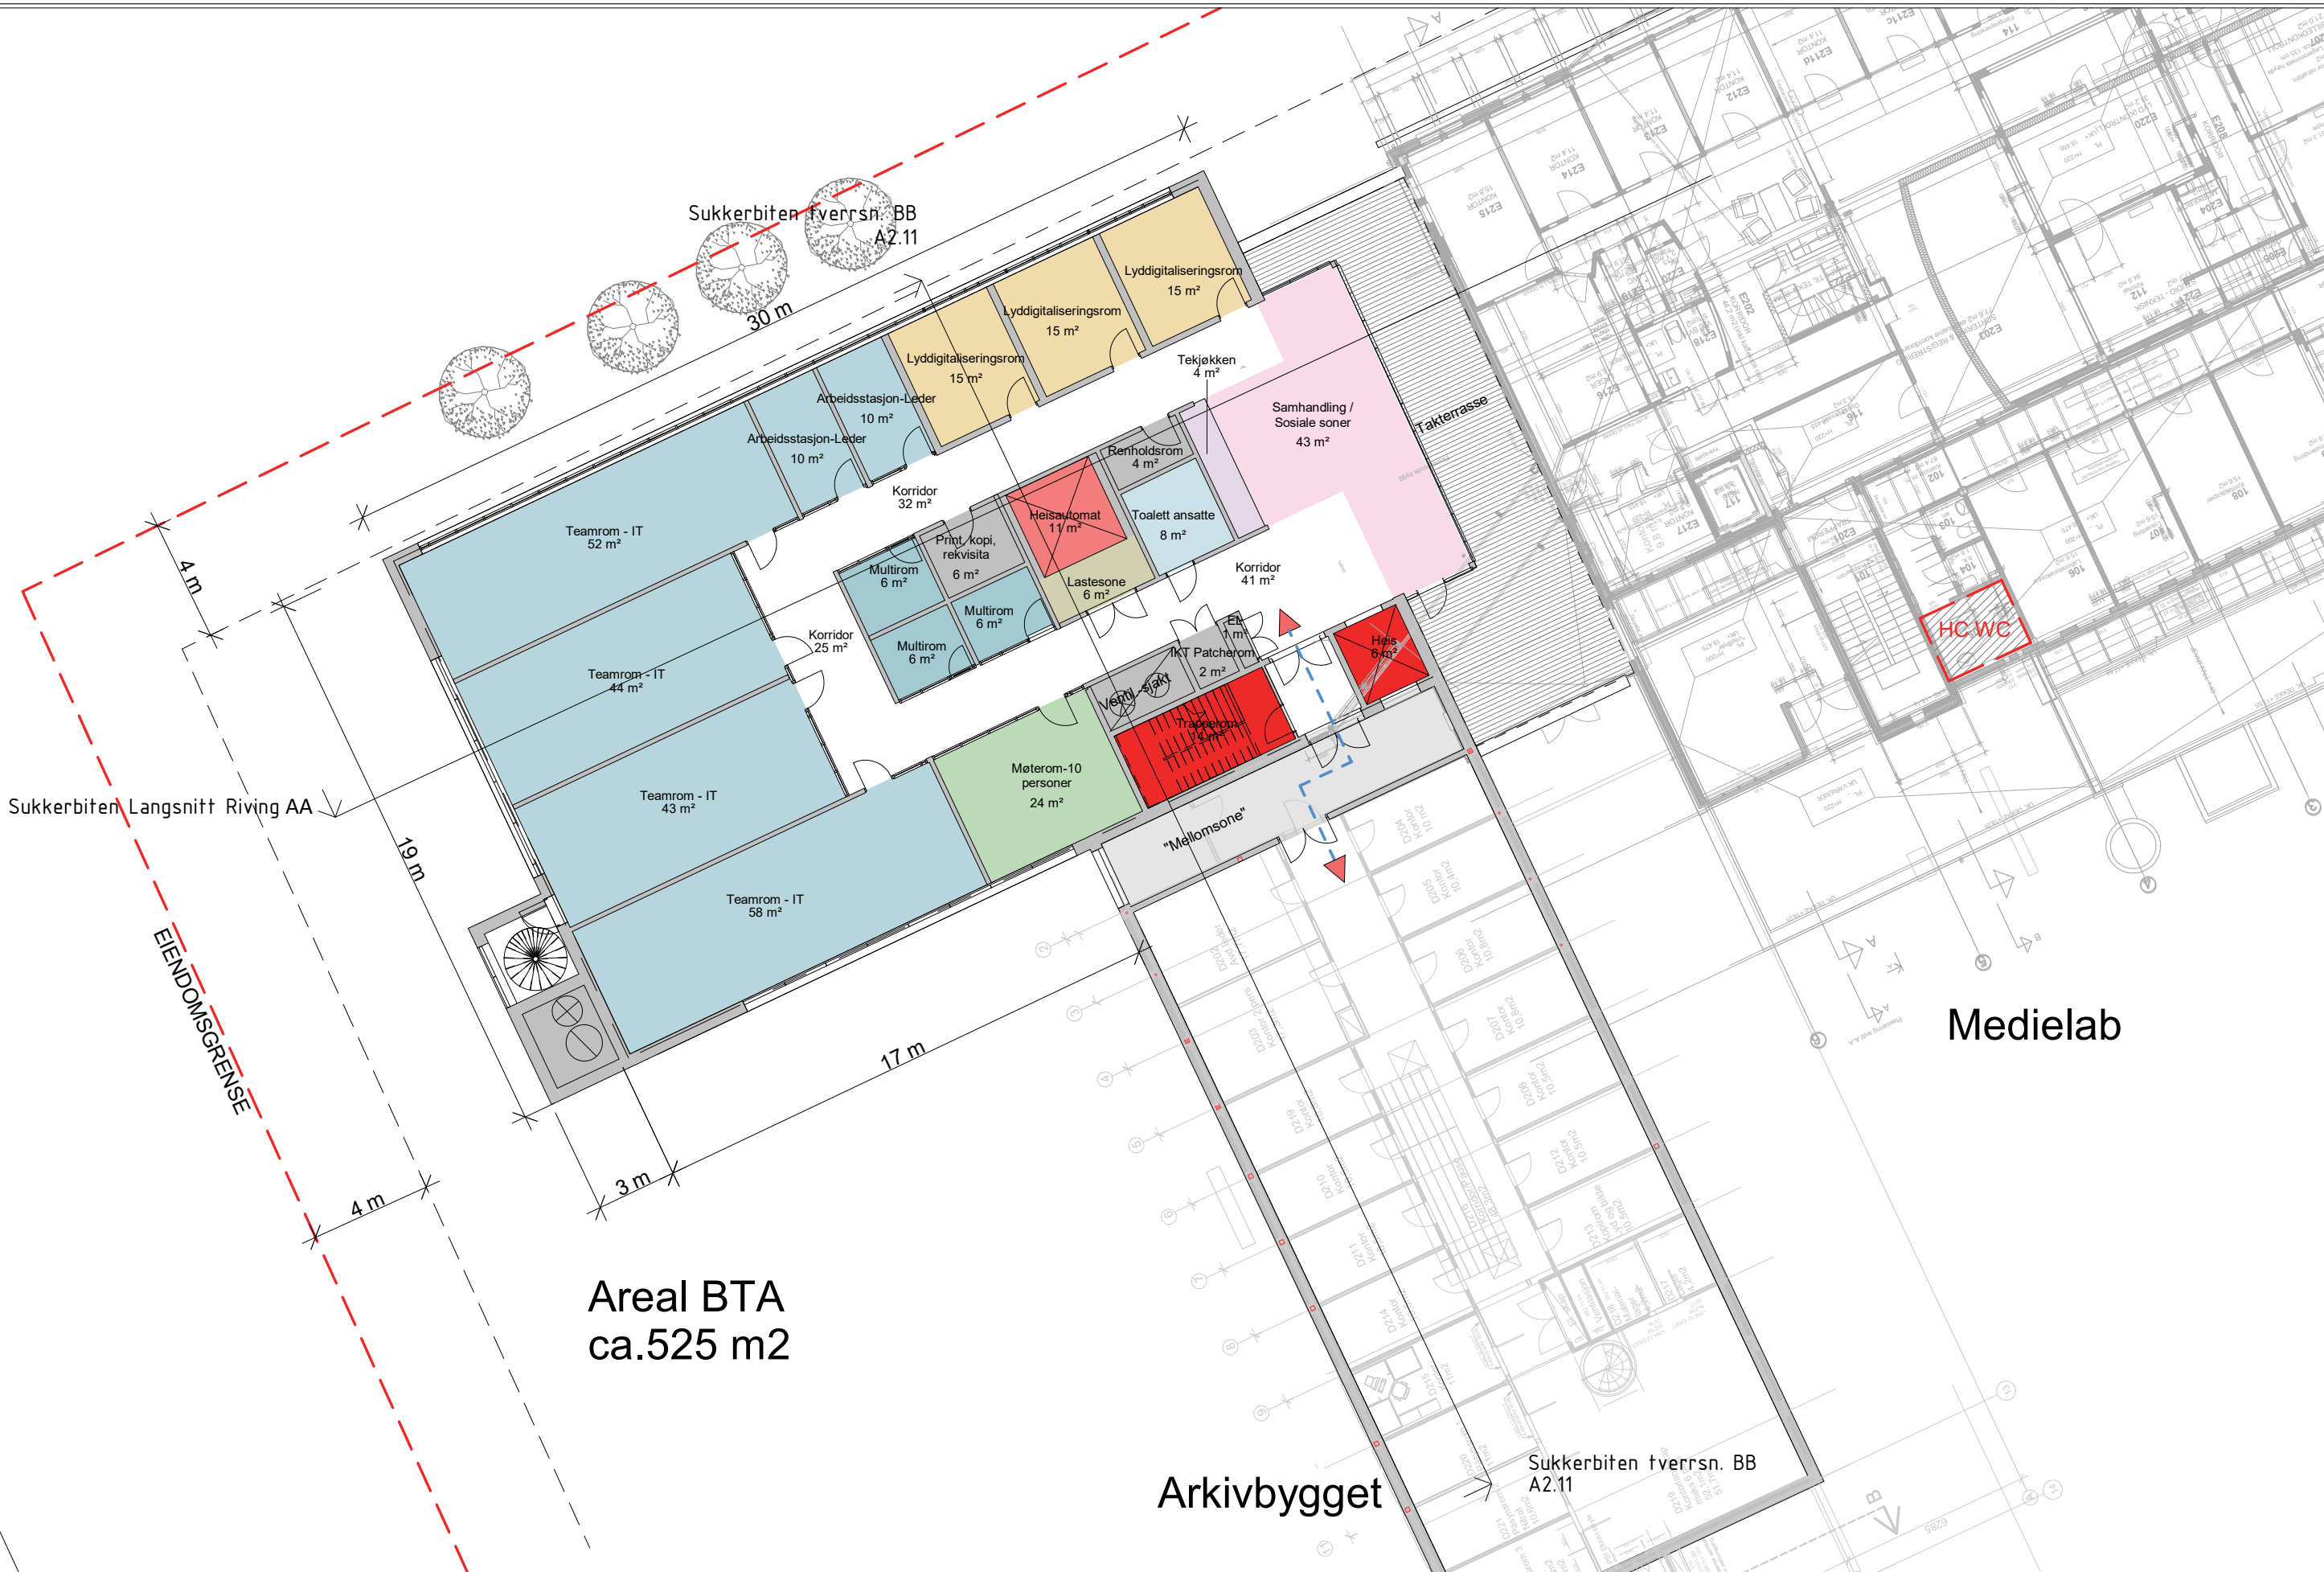

Areal BTA
ca.525 m2

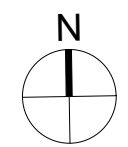

Eksternt prosjektnr.: 1180801	Tegningsnr.: A2.2	Dato: 03.12.20	Skala A3: 1 : 200	Tegner: HMB	Kontroll: SB
NB Sukkerbiten			Status: Totalentreprisegrunnlag		
Plan 2					