
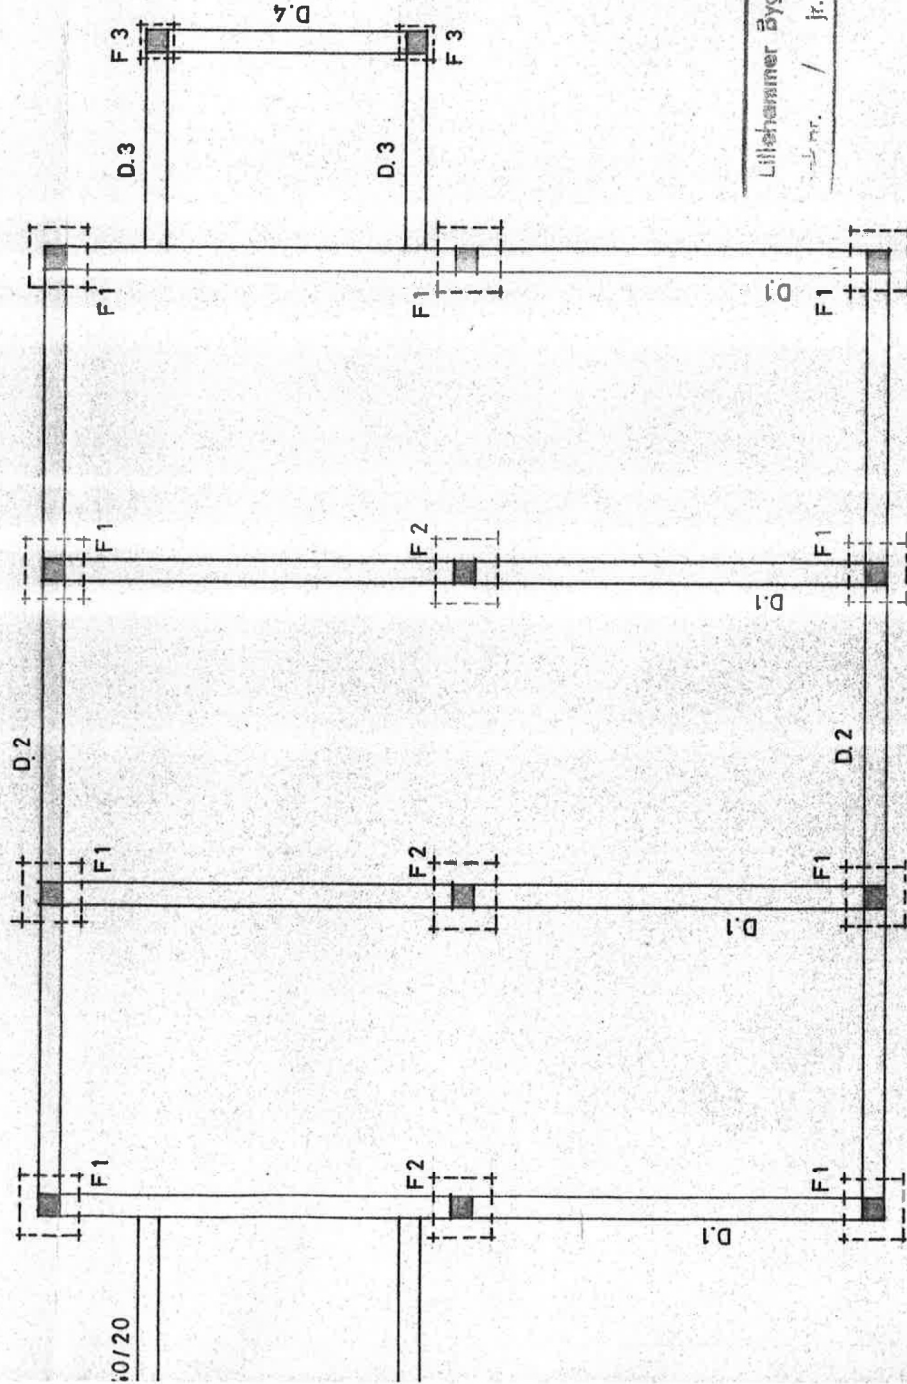


-A.

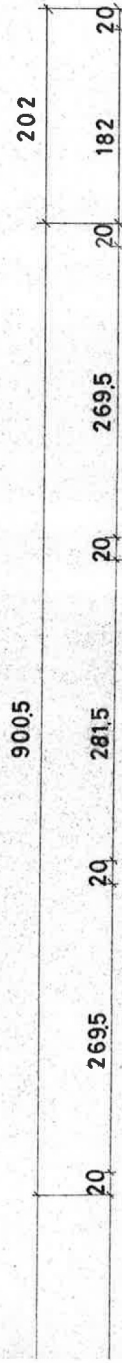

Lillehammer Bygningsråd  
nr. / jr. nr. / 68/62


TRYGDEBOLIGER I VINGROM	Målestokk
MOELVEN MINIBOLIG TVILLING	1 50
PLAN OG SNITT	Tegn. nr.
Tegnet 6-9-67.	401-329
TONNING & LIENG Sivilingeniører MNIF-MRIF Sjurgåten 56 - tlf. 50528	LILLEHAMMER

BITET B 250.



KAMSTÅL Ks 40.

NR 331.

REVIDERT

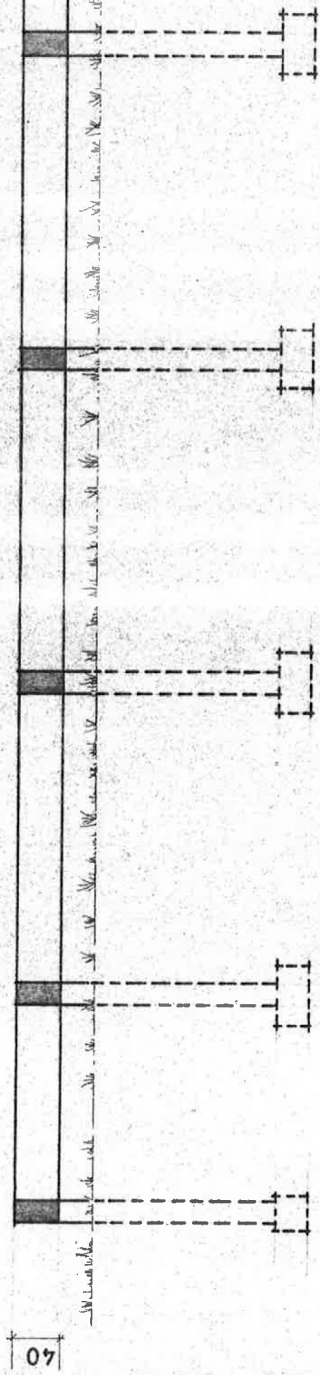

SNIT

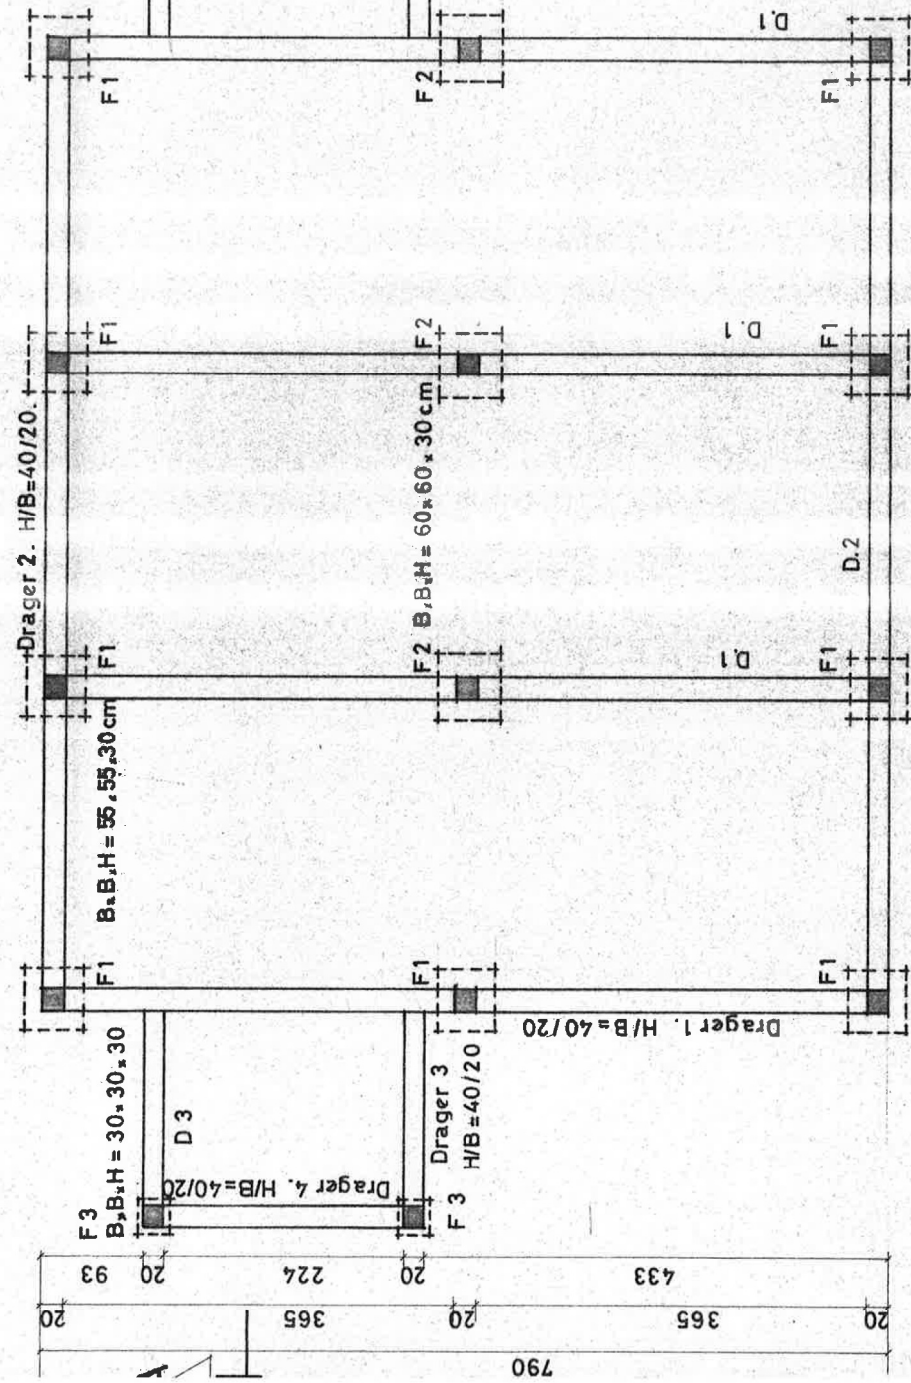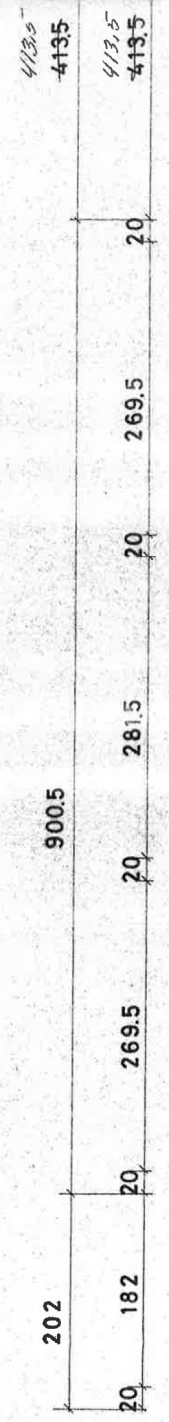

PLAN

BETONG  
ARMERIN  
KFR. TI