




Bygg A indre fasade eksisterende

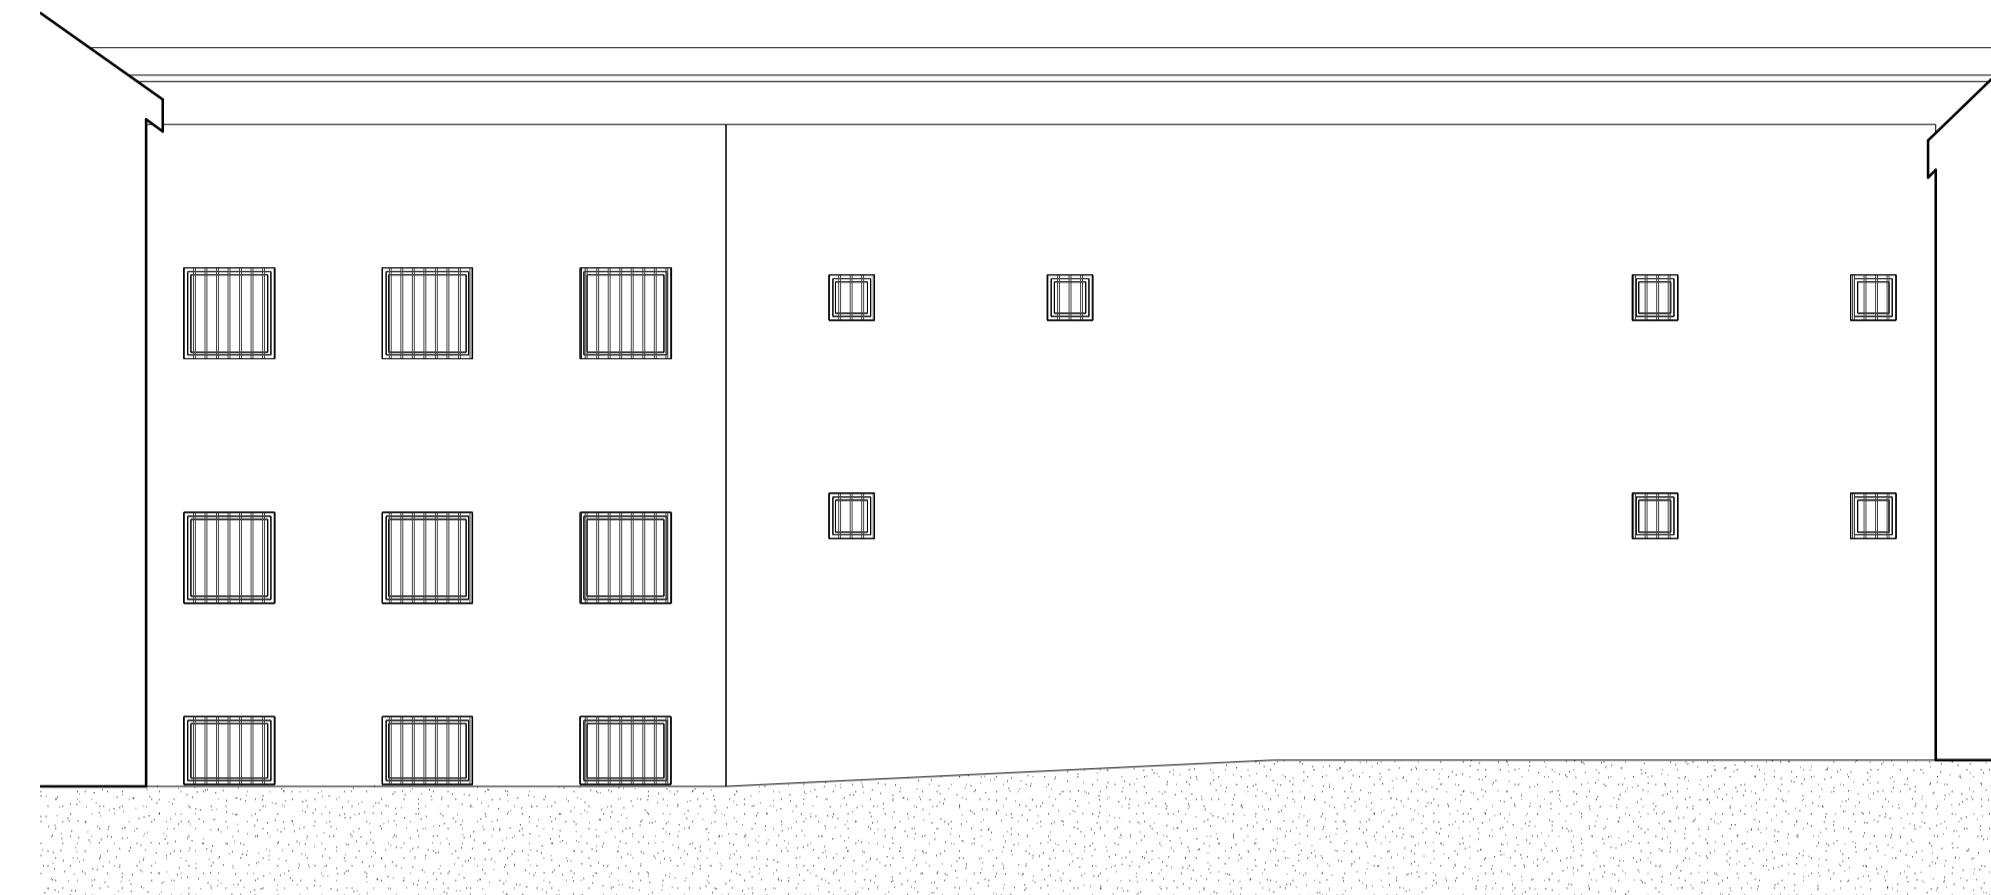


Sydvestfløy indre fasade eksisterende

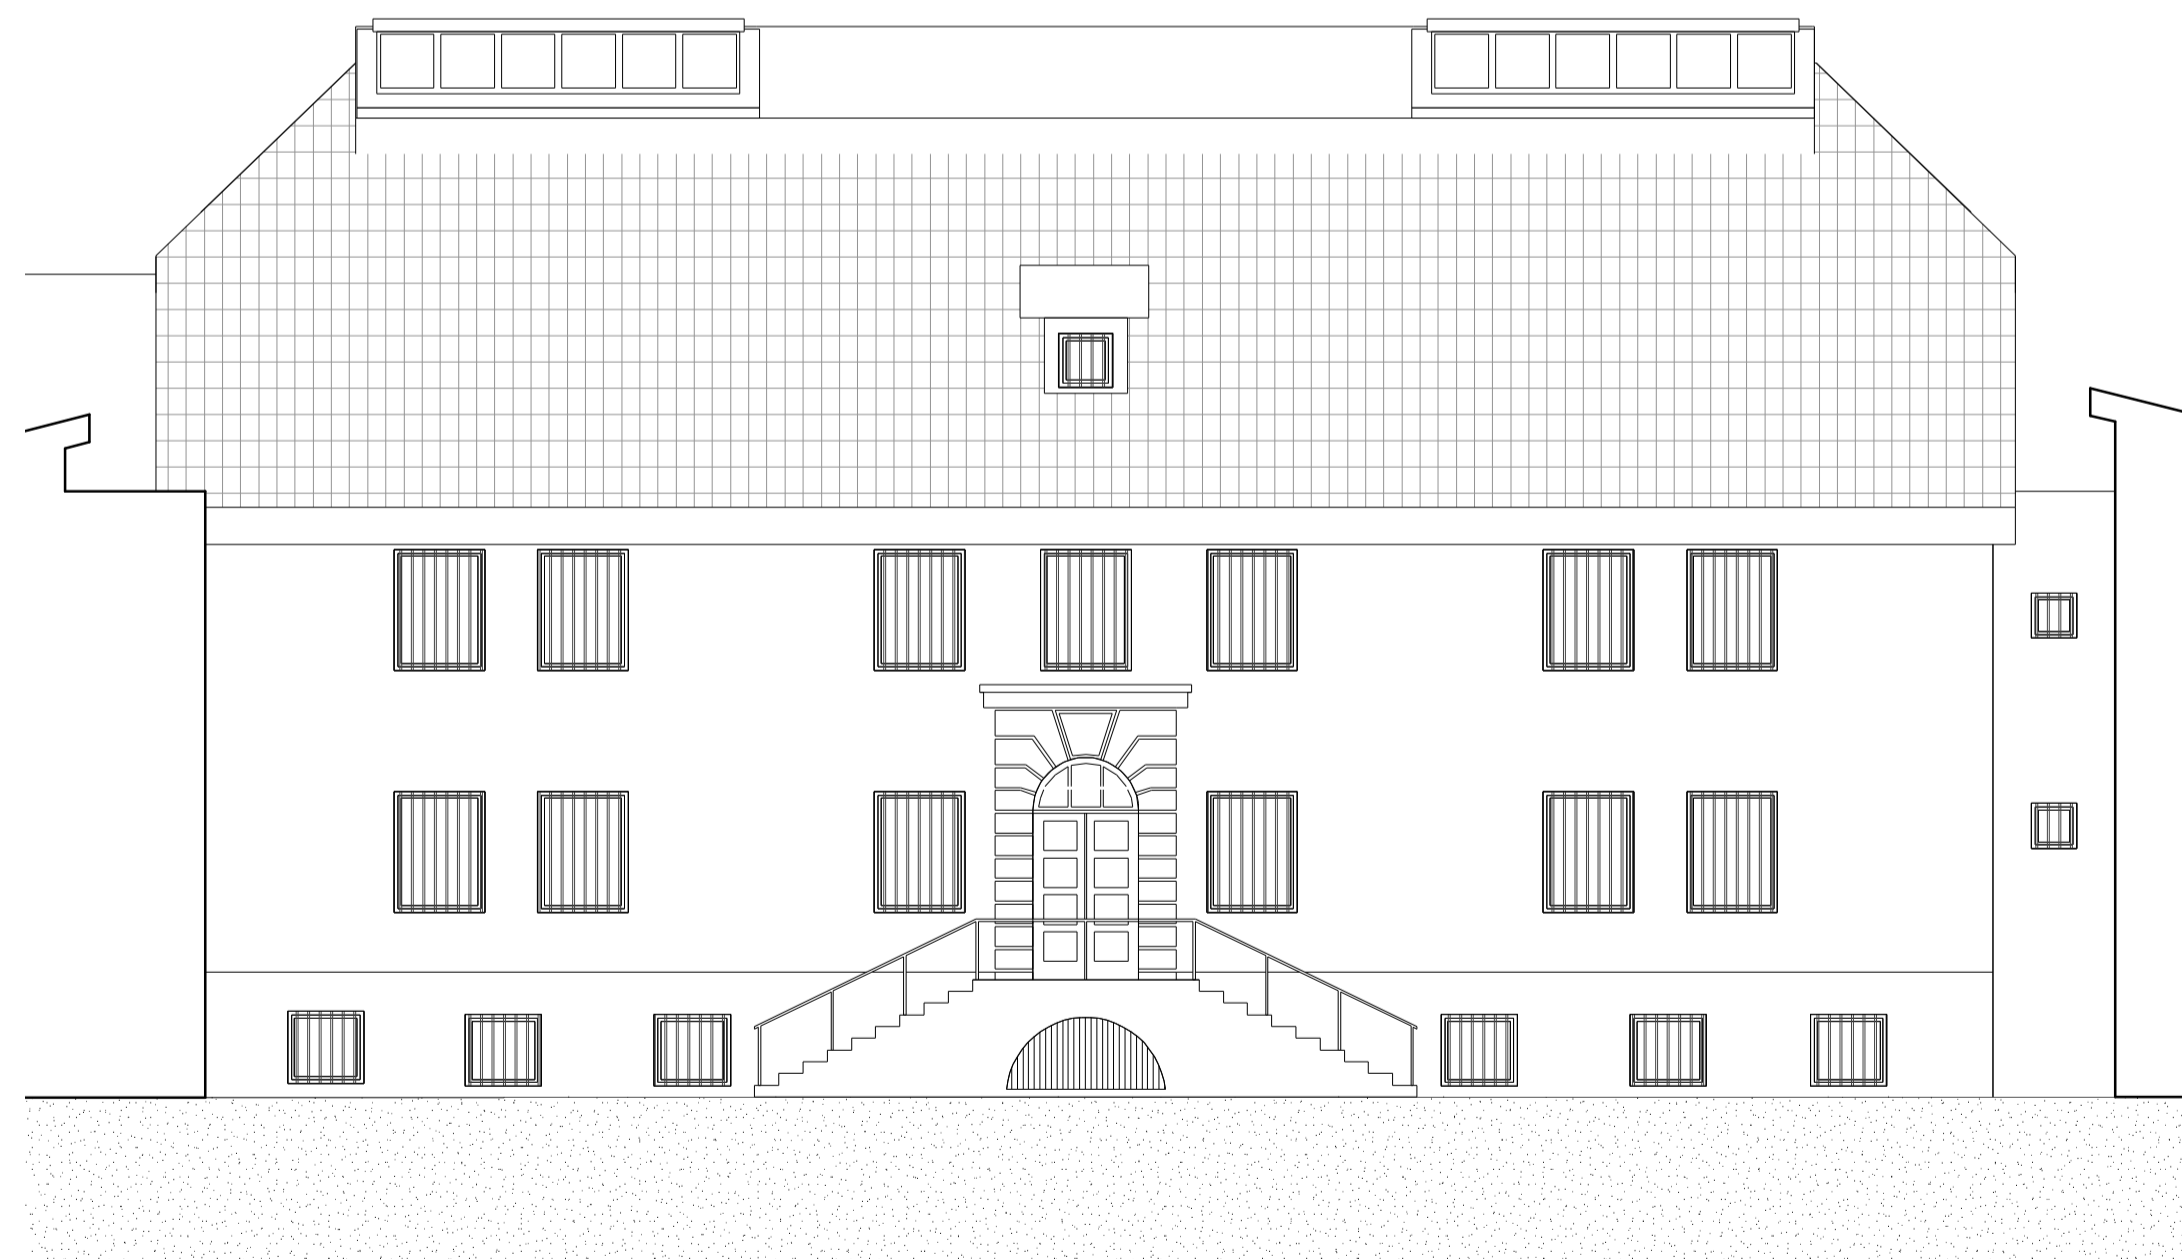

Bygg B indre fasade eksisterende

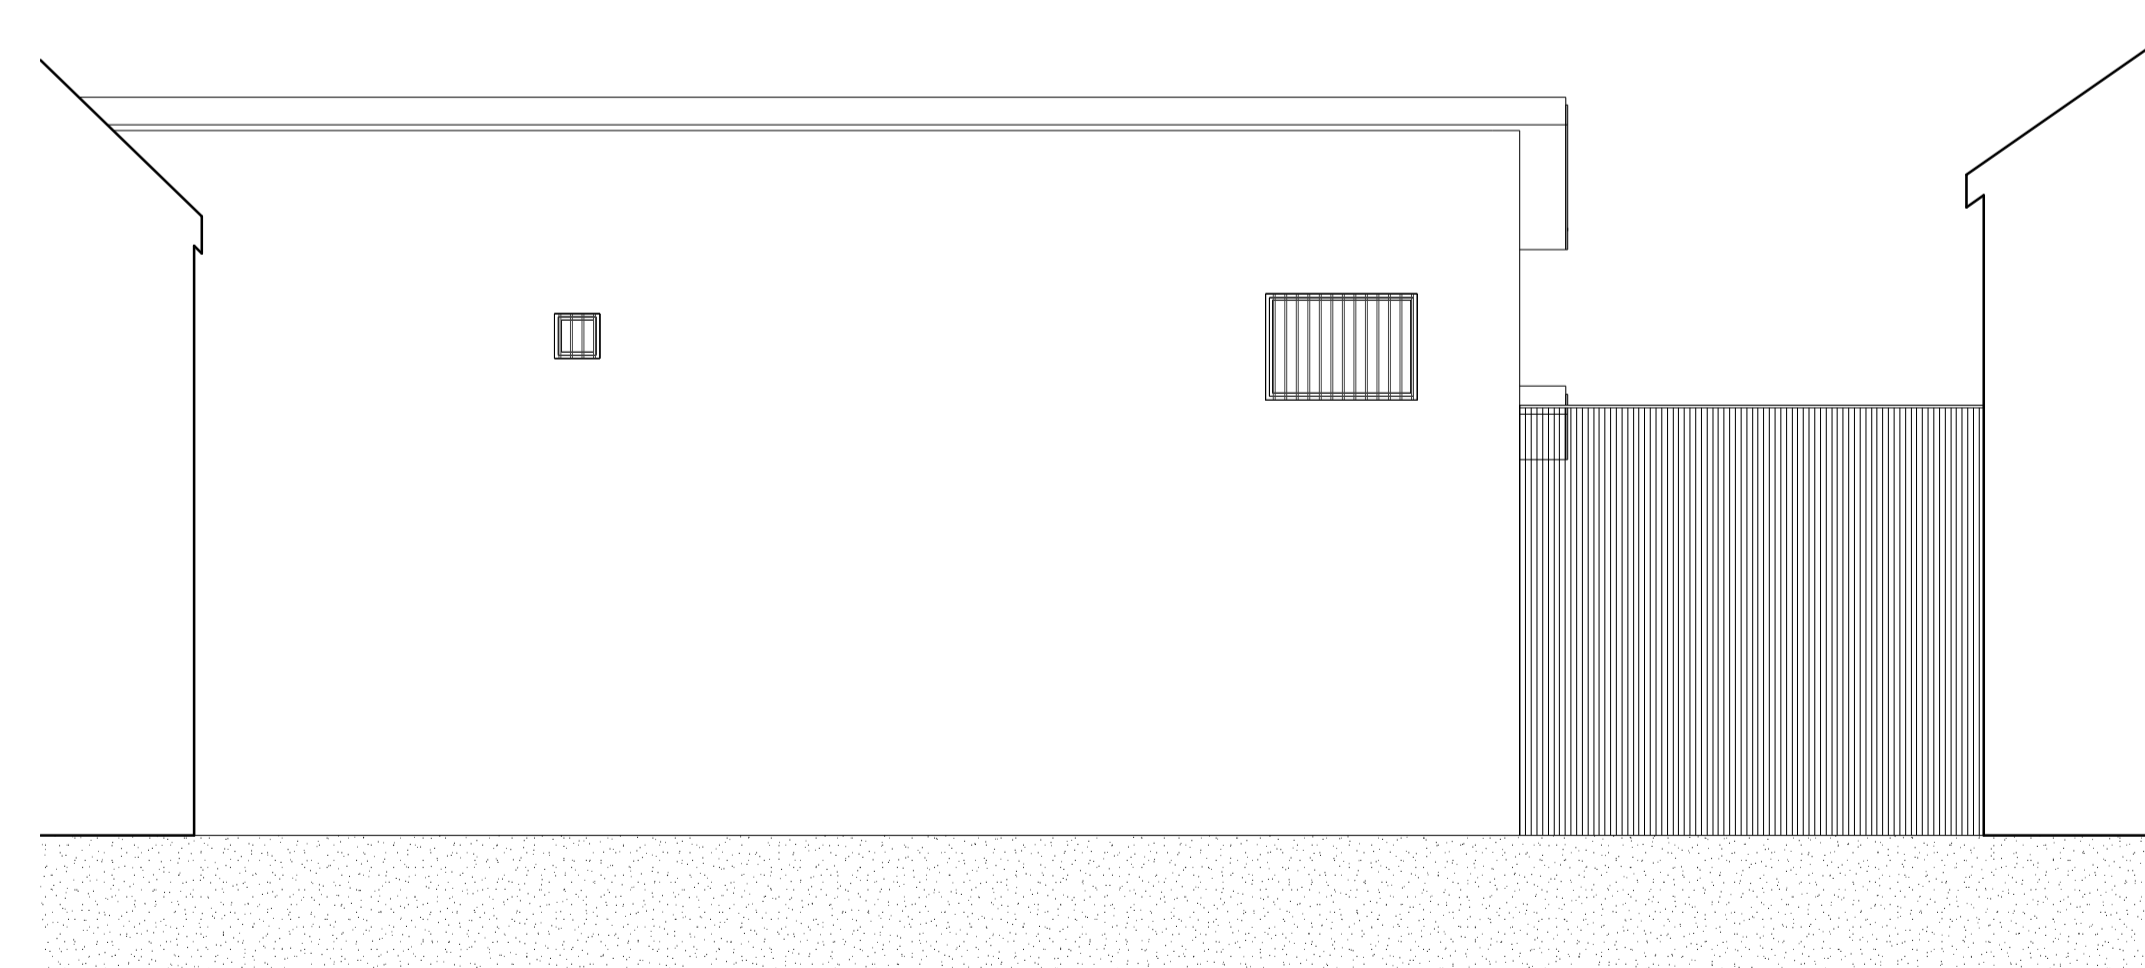

Nordøstfløy indre fasade eksisterende

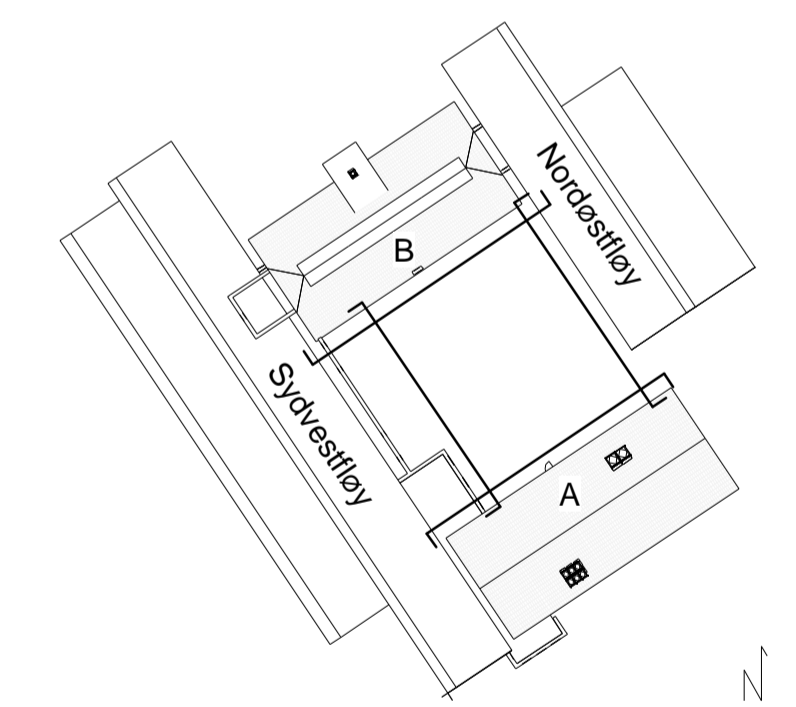

Lokaliseringsfigur

Tegning
A-40-007

STATSBYGG

GOTTLIEB
PALUDAN
ARCHITECTS

Prosjekt
Statsbygg
Sem fengsel vindusbytte
Emne
Fasader eksisterende

1 cm Format Skala 1:100
Ansv. BLI
Sak 22293
Dato 14.01.2021

Tegning
A-40-007

Gottlieb Paludan Architects · Lilleakerveien 8 · 0216 Oslo, Norge
gp@gottliebpaludan.com · Phone +47 2410 1010

BEE