




Rev.	Date	Text	Sign
Drawn by R.KARLSEN		Approved by - date	Scale 1:2500
Filename STAVANGER_HAVN.DWG		Date 0	Drawing no.
Title PORT OF STAVANGER BERTHING SKETCH		Customer Stavangerregionen Havnedrift AS	Size Sheet A3 1/1

BERTHING SKETCH PORT OF STAVANGER

SUNDAY 2. MAY 2021



REV.NR. 03 - 28.10.2020

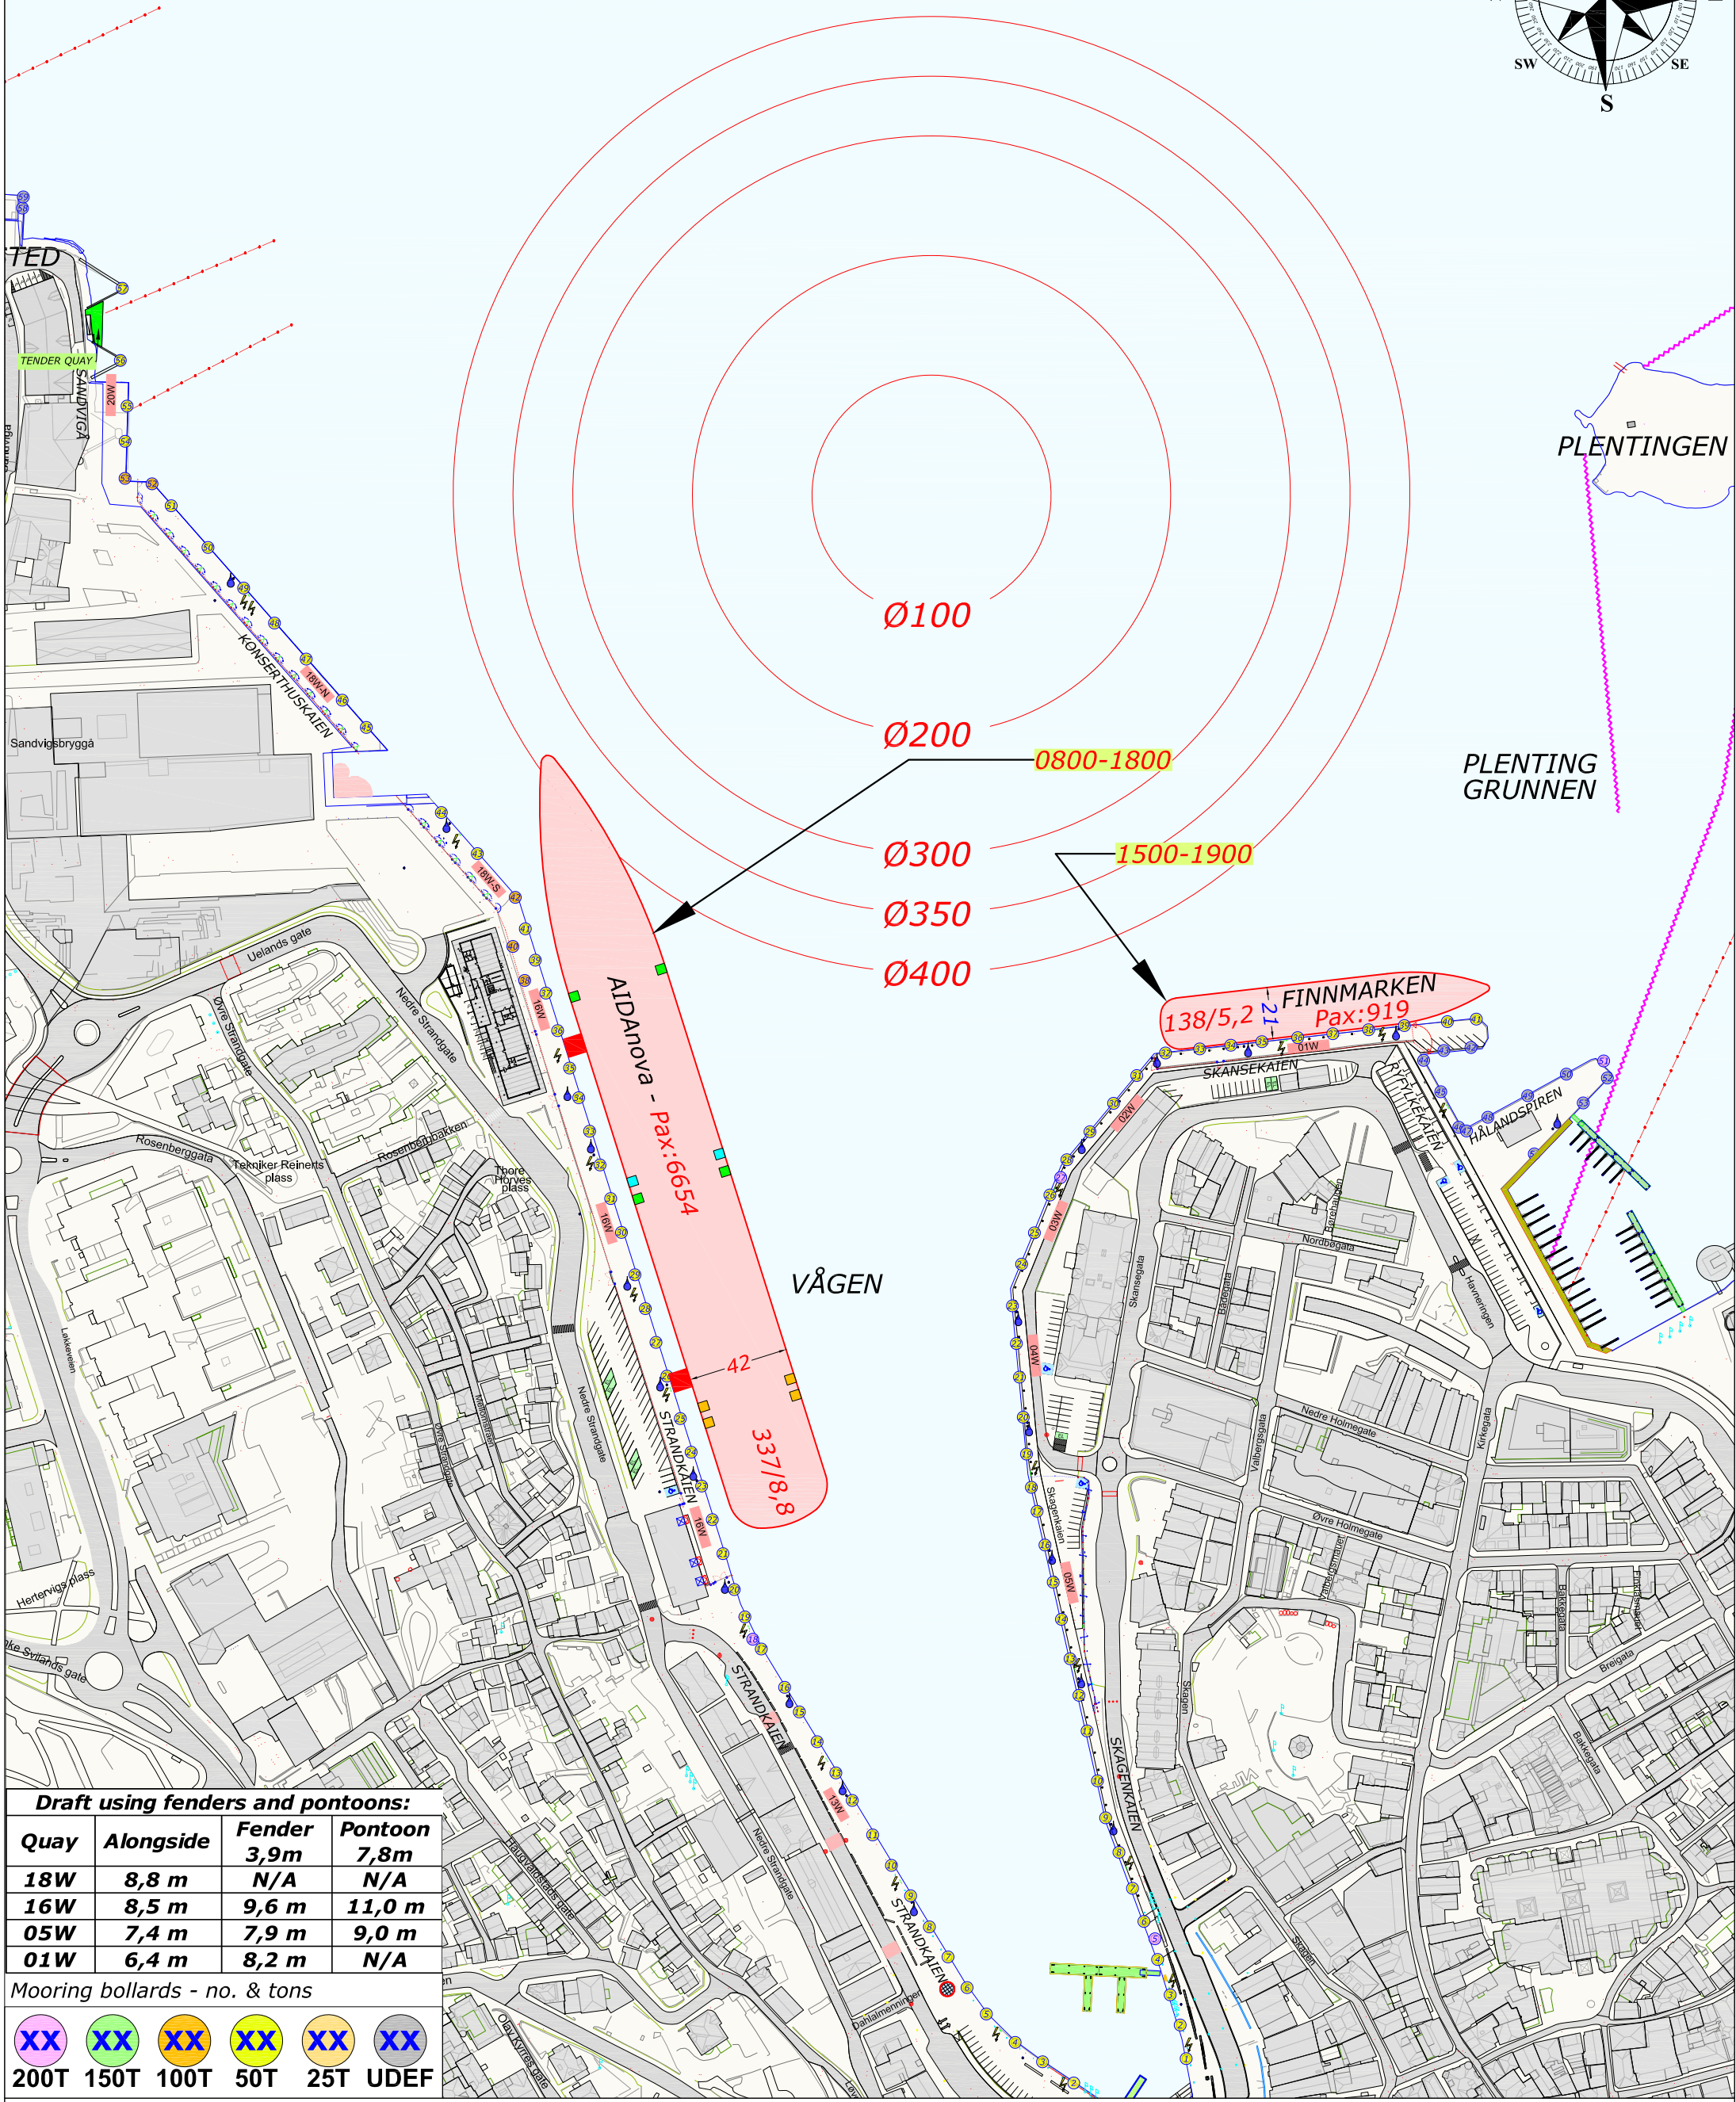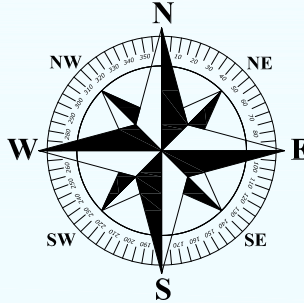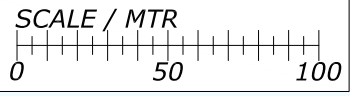

Draft using fenders and pontoons:

Quay	Alongside	Fender 3,9m	Pontoon 7,8m
18W	8,8 m	N/A	N/A
16W	8,5 m	9,6 m	11,0 m
05W	7,4 m	7,9 m	9,0 m
01W	6,4 m	8,2 m	N/A

Mooring bollards - no. & tons

200T	150T	100T	50T	25T	UDEF
XX	XX	XX	XX	XX	XX

■ = GANGWAY
 ■ = PROVISION
 ■ = FRESH WATER
 ■ = GARBAGE
 ⚡ = EL SHORE SUPPLY
 ■ = FENDER 3,9m
 ■ = PONTOON 7,8m