





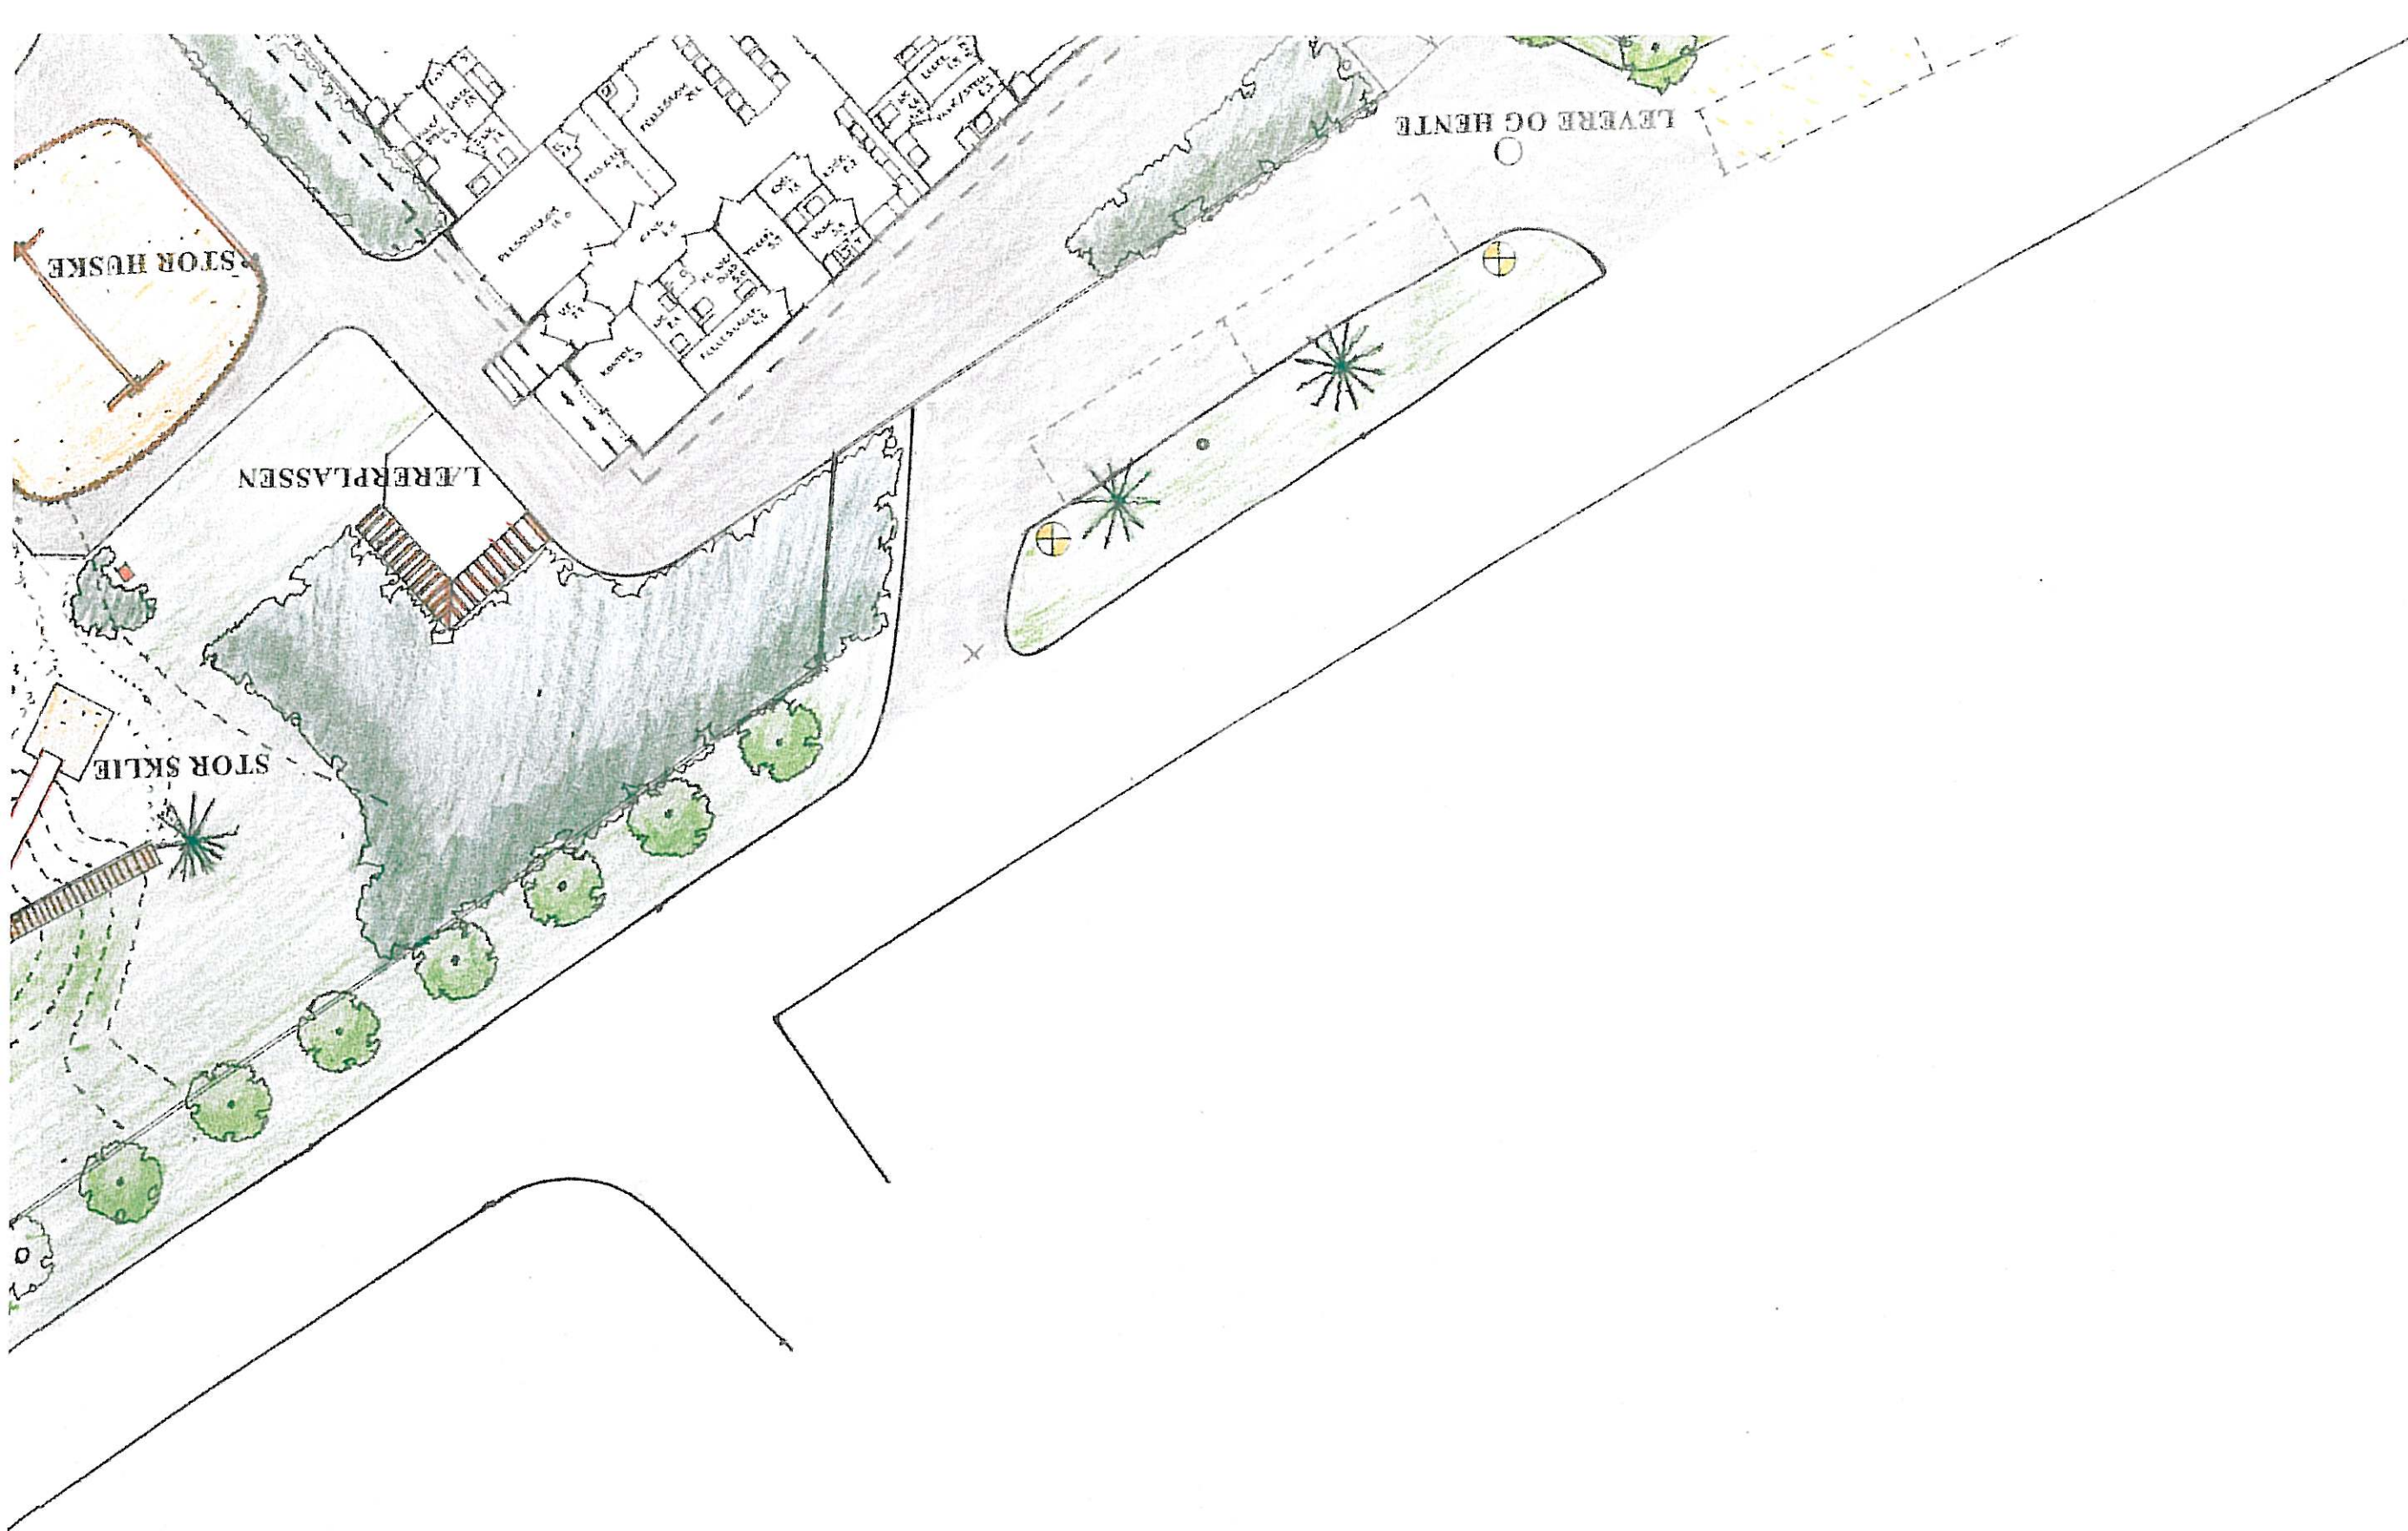

TEGNFORKLARING.

GRUS	
ASFALT	
GRASPLEN	
PLANTEFELT	
NYE TRÆR	
STORGATESTEIN	
PARKARMATUR	
BANEBELYSNING	
VEGGARMATUR	
MOTORVARMERUTTAK	

12/112

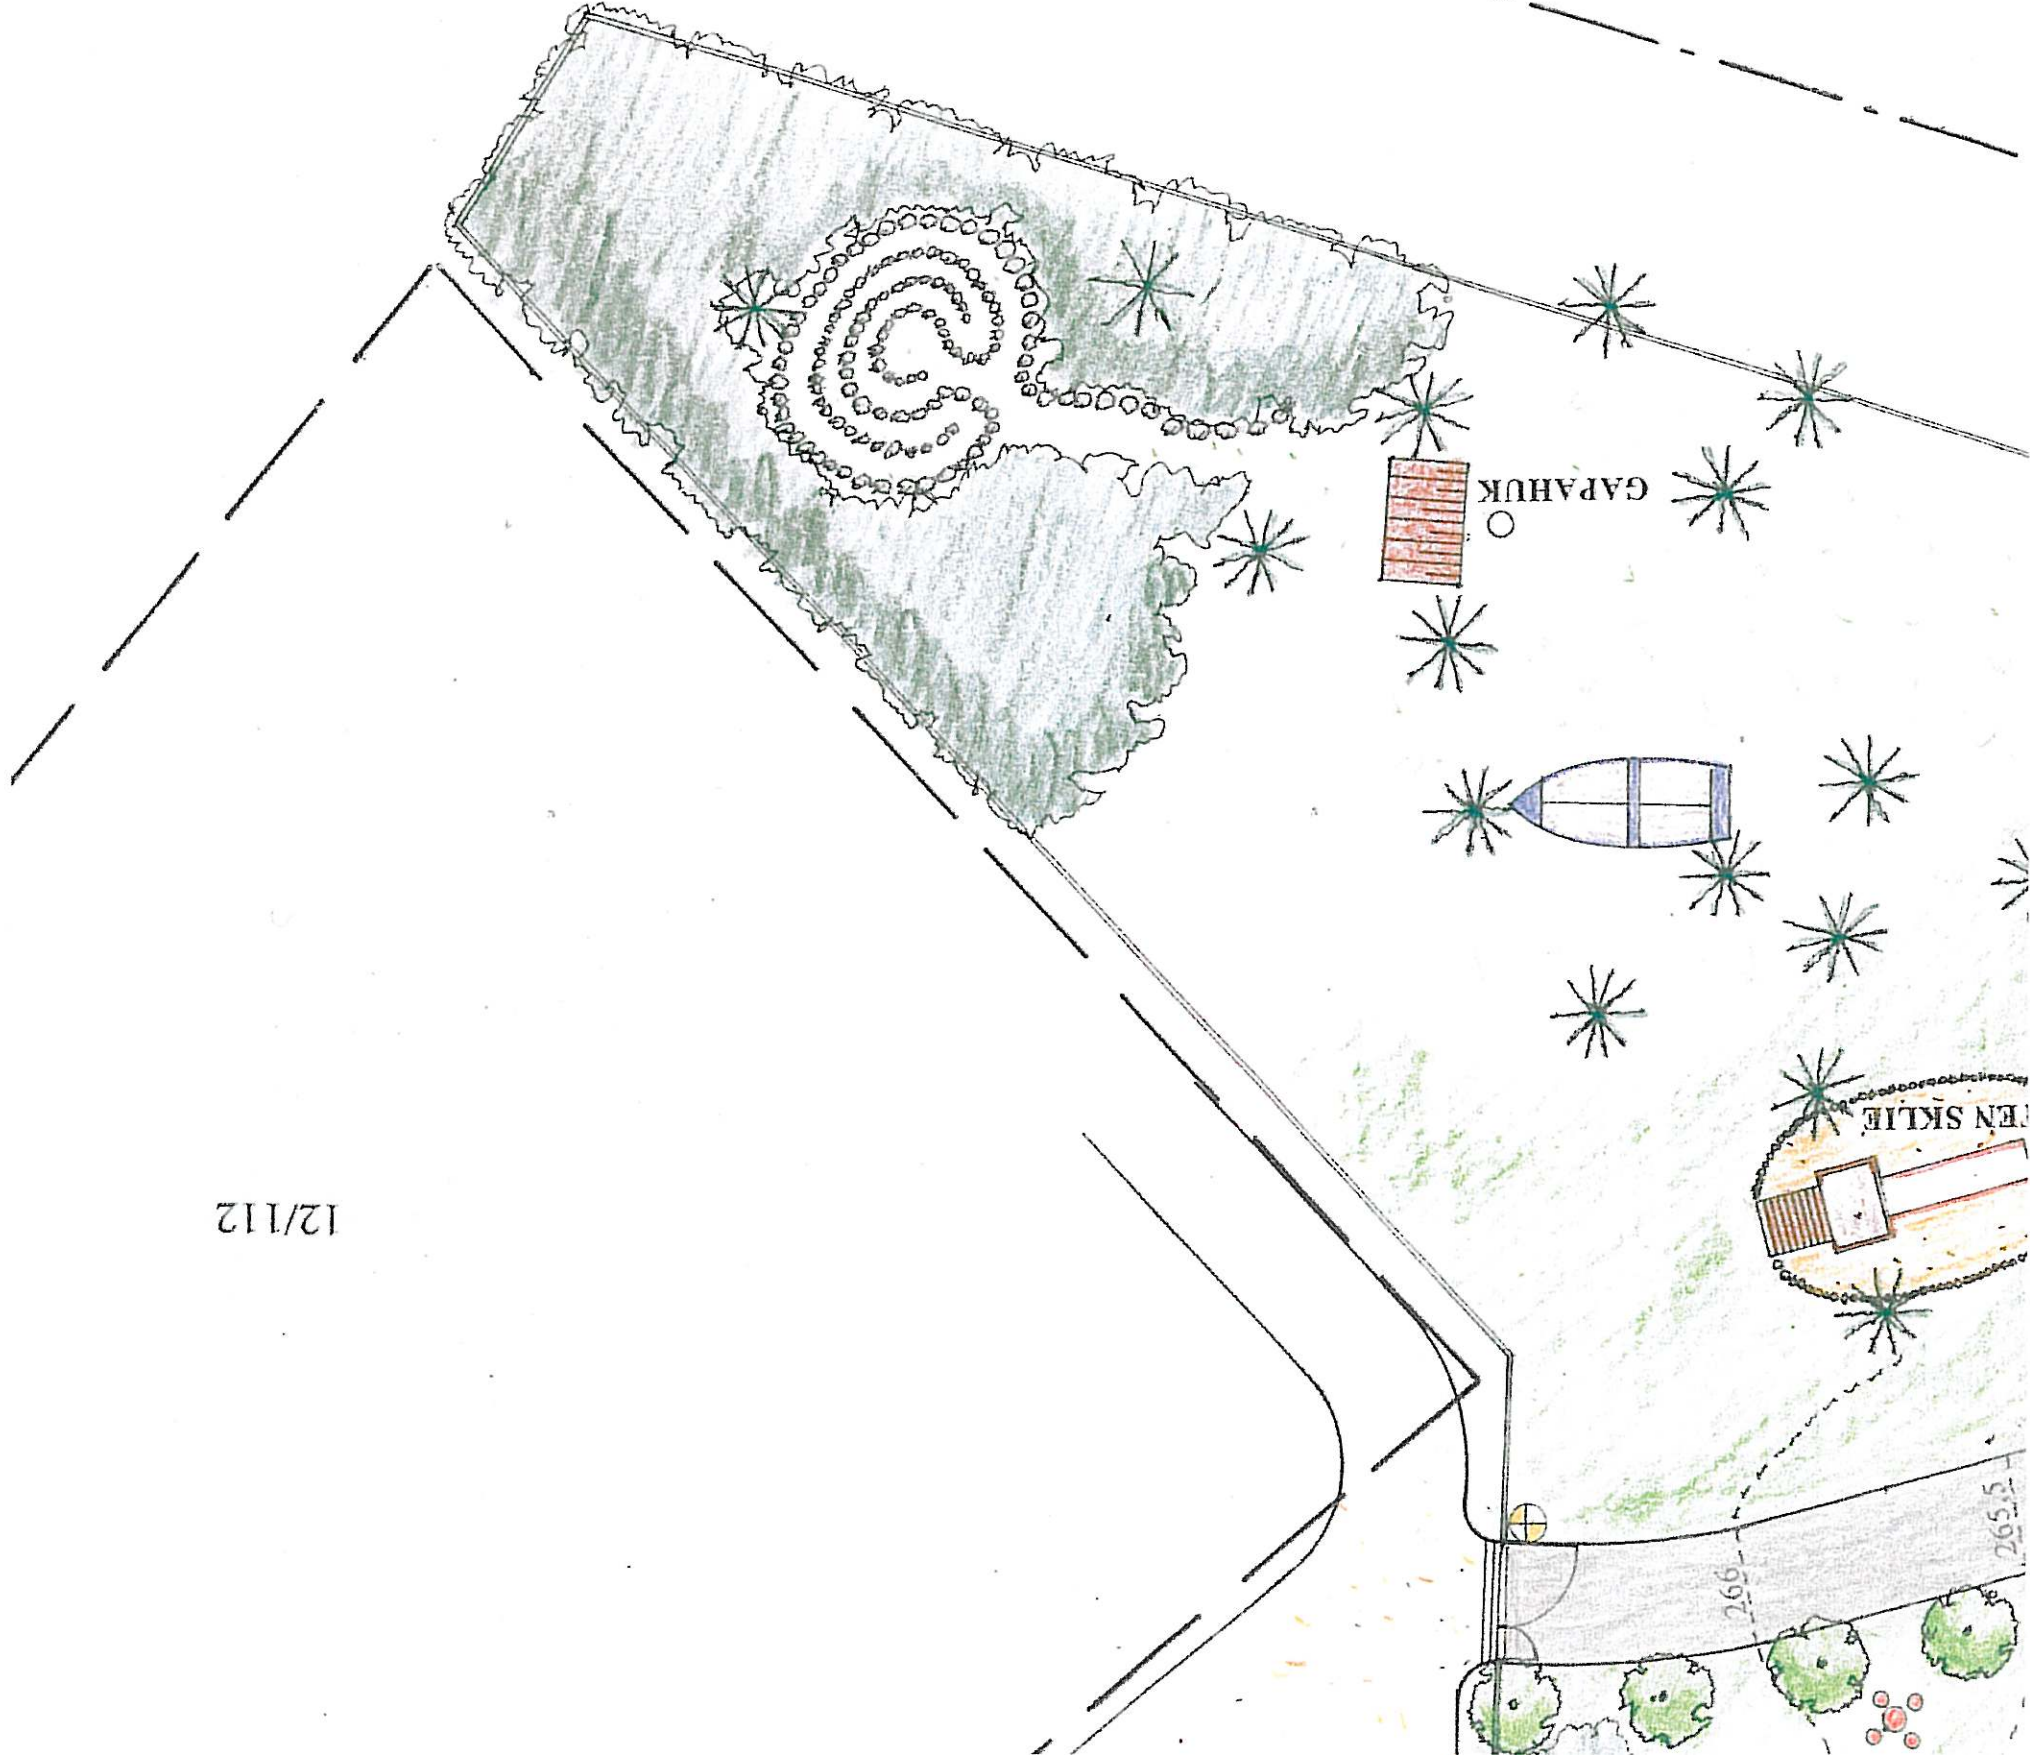

RENDALEN KOMMUNE
 AKRESTRØMMEN BARNEHAGE
 MÅL TEGN NR REV
 DATO: 12.09.06 Tegn: Kont:
 665-02
 1:200
 SLIK KAN DET BLI - EN IDESKISSE
 LANDSKAPSSARKITEKT MNLÅ TORALF LØNNRUSTEN AS. FORETAKSNR. 929603729 NIVA
 AKRE, 2485 RENDALEN. TEL 62 46 71 78 MOBIL: 95 70 02 67 E-post: alola.s@online.no

Rev. A: Supplert tegnforklaring 21.02.08 TL

