




Ledninger som krysser kulvert ved gnr.185/bnr.25 Pel E745

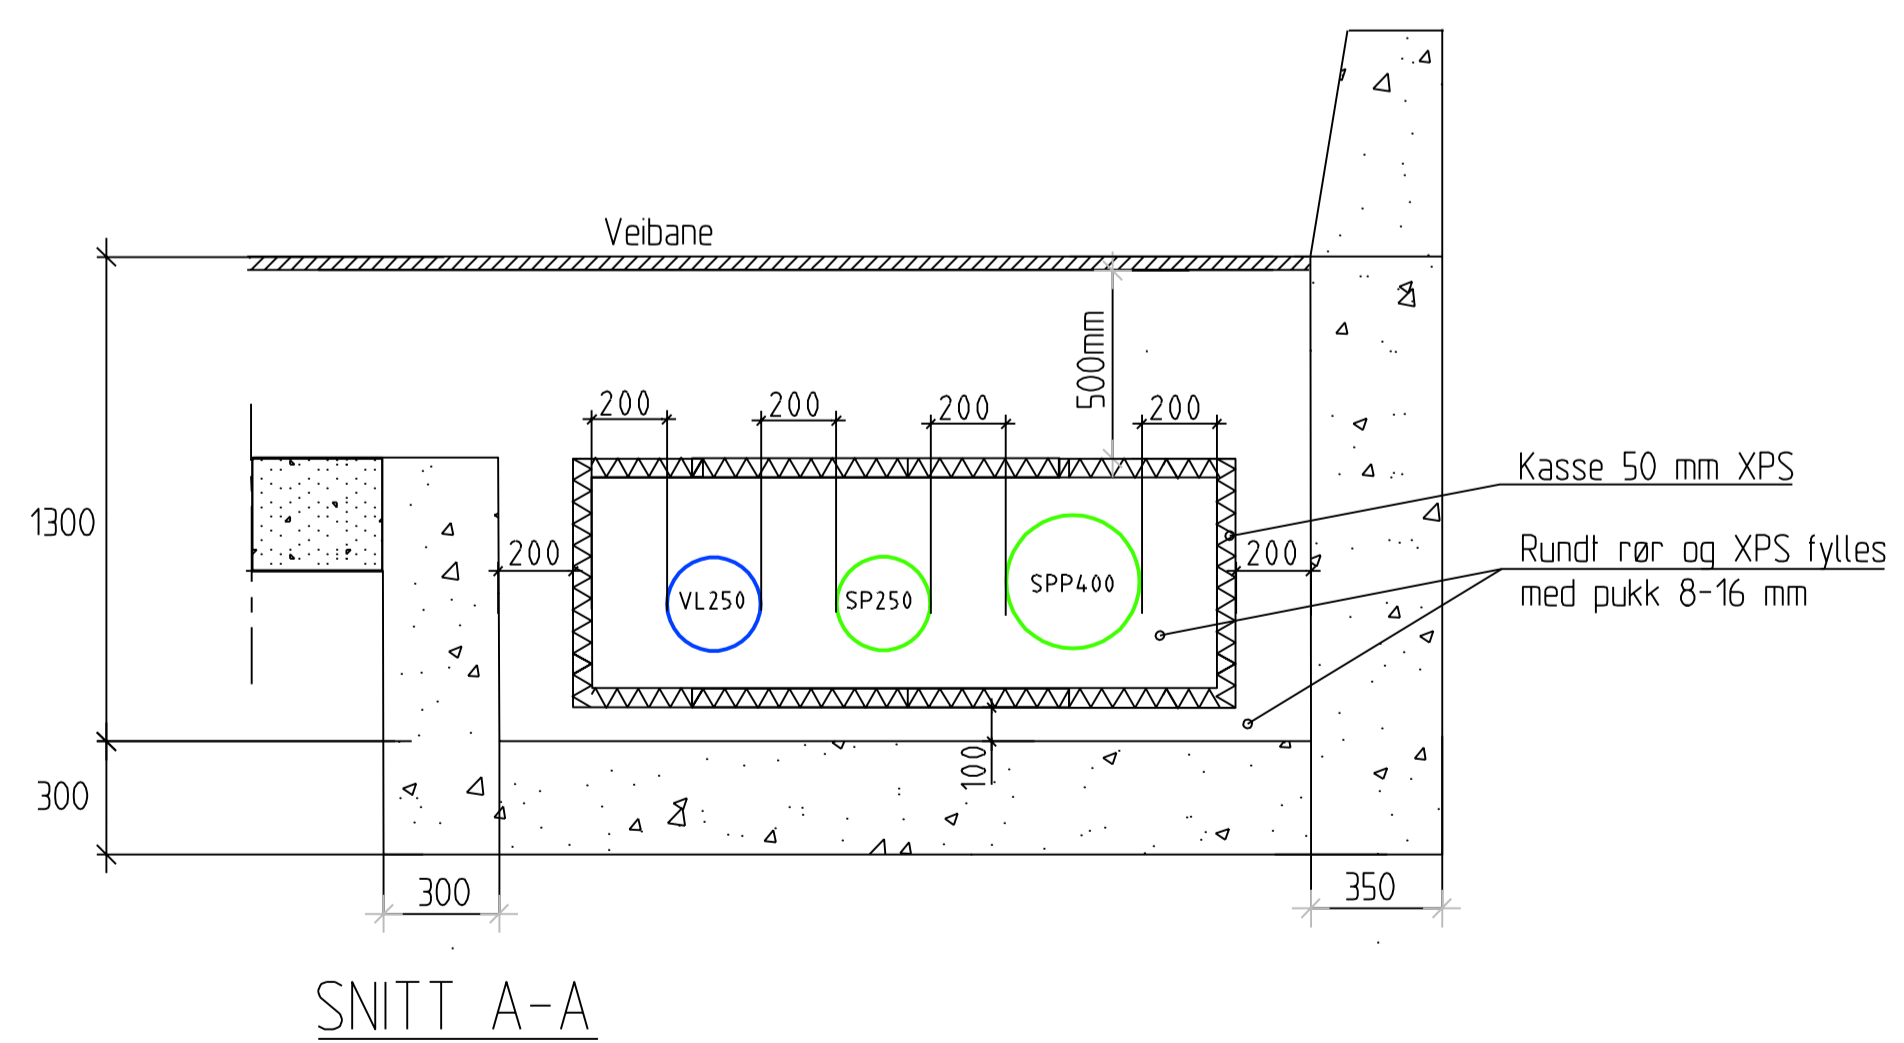

SNITT A-A

Tegningsnummer: <b>HF -- 004</b>	Revisjon: <b>A-02</b>
<b>TEGNFORKLARING:</b> Ny betong  Gammel betong 	
<b>GENERELT:</b> Betongkvalitet B45 Bestandighetsklasse M40	

A-02	Peiling kulvert	30.03.21	HH	TA
A-01	Anbudstegning	01.10.20	HH	TA
Rev.	Tekst:	Rev.dato:	Tegn:	Korr:

**Anbudstegning**



Prosjekt:  
**Mjølkeråen avløpssanering**  
Oppdragsgiver:  
**Bergen kommune**

**Detalj**  
Ledning som krysser eks.kulvert  
ved Morvikvegen 54. Gnr.185/Bnr.25

Oppdragsleder: TM	Koordinatsystem:	Målestokk: 1:50
Oppdragsnr.: 615086-10	Heydedatum:	AnMformat: A1
Tegn. nr. <b>HF -- 004</b>	Rev.	<b>A-02</b>
Fig. Type	Egg	Løpnr.