


GJ V. Gravesnitt 1


1:100

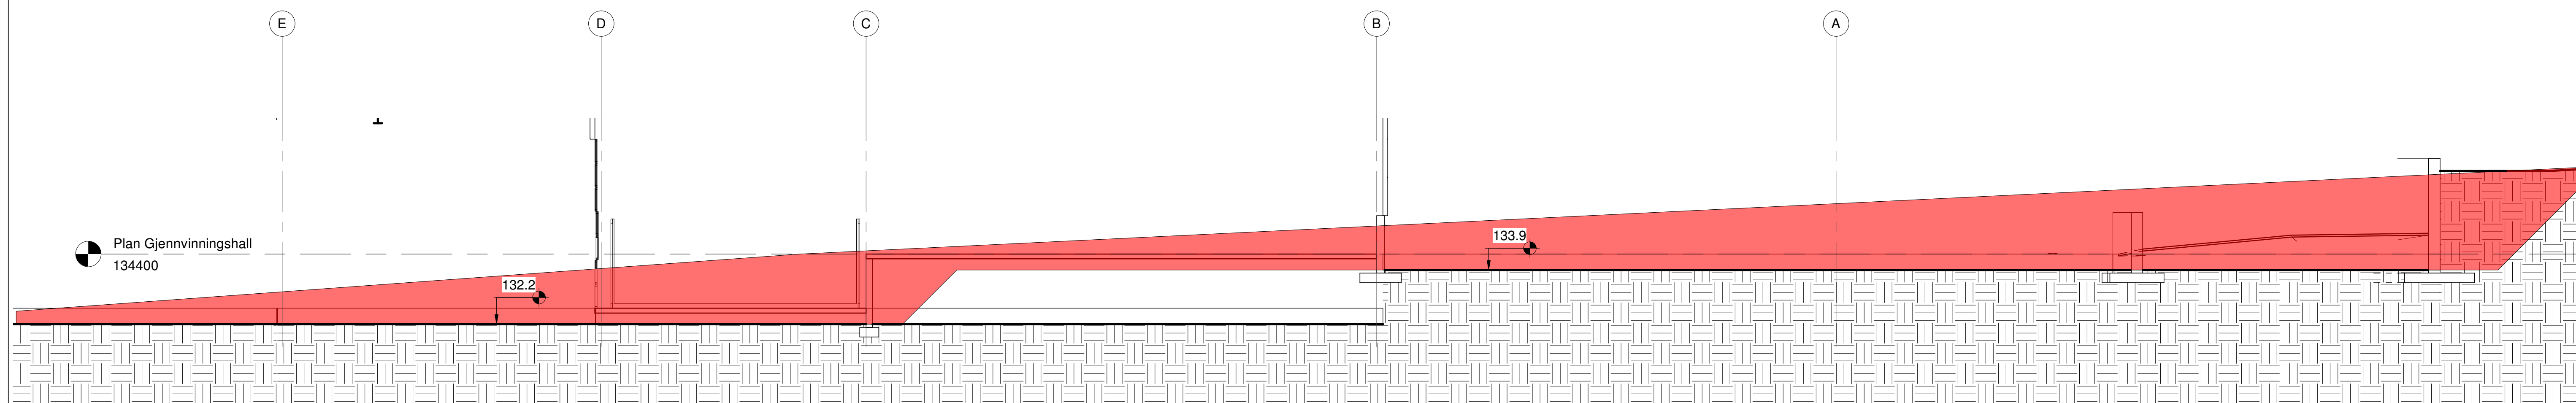

GJ V. Gravesnitt 2

1 : 100

401

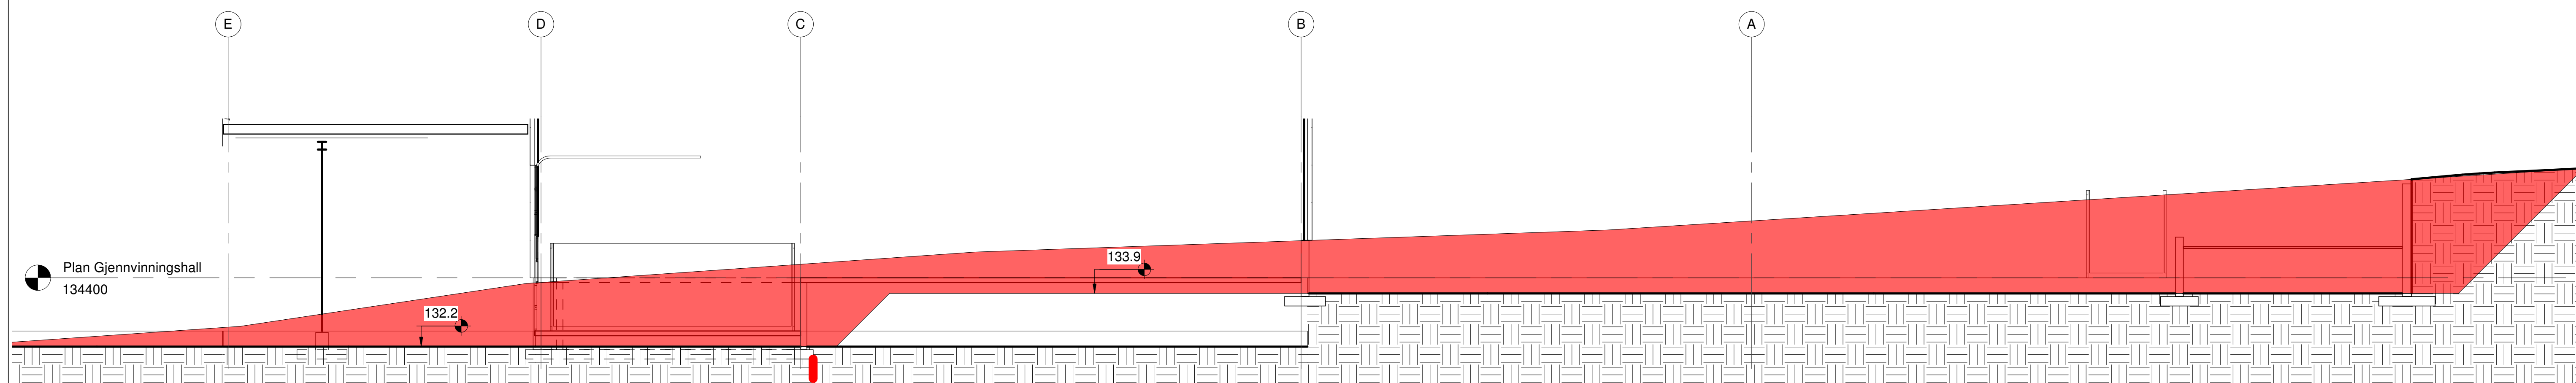

GJ V. Gravesnitt 3

1 : 102

Rev.	Rev. gjelder	Dato	Sig
-------------	---------------------	-------------	------------

ANBUDSTEGNING

RIR DEPONI
GJENVINNINGSHALL
GRAVESNITT 1-3

Rådgivende ingeniører bygg
Kyrkjeggt. 10 6065 ULSTEINVIA
Tlf 70 01 87 60 WWW.CONPLAN.NO
post@conplan.no

Dato:	Konstr:	Tegn:	Mål:
30.06.21	S.L	S.L	1:100
Kontrollert: ..			A1

3239.024.401