




South

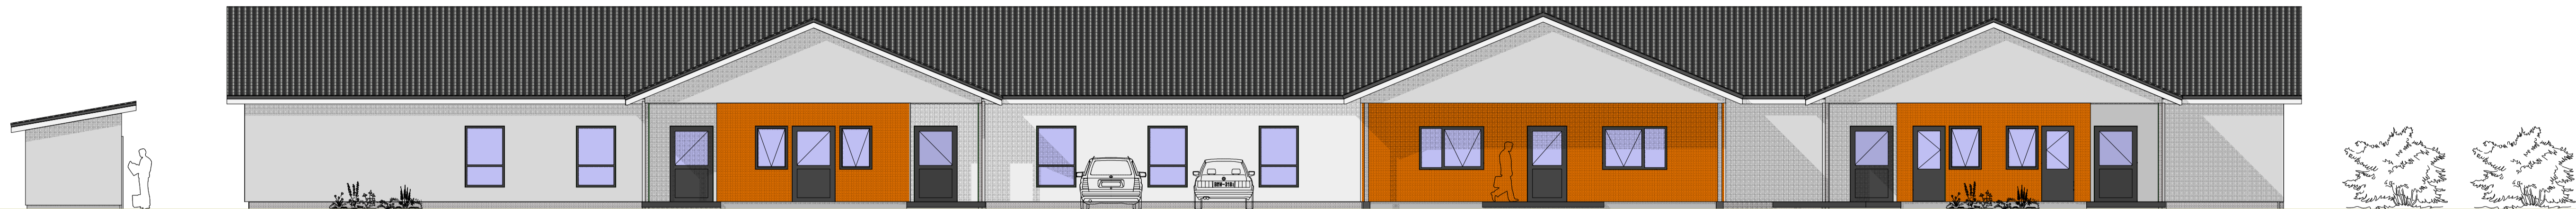


North

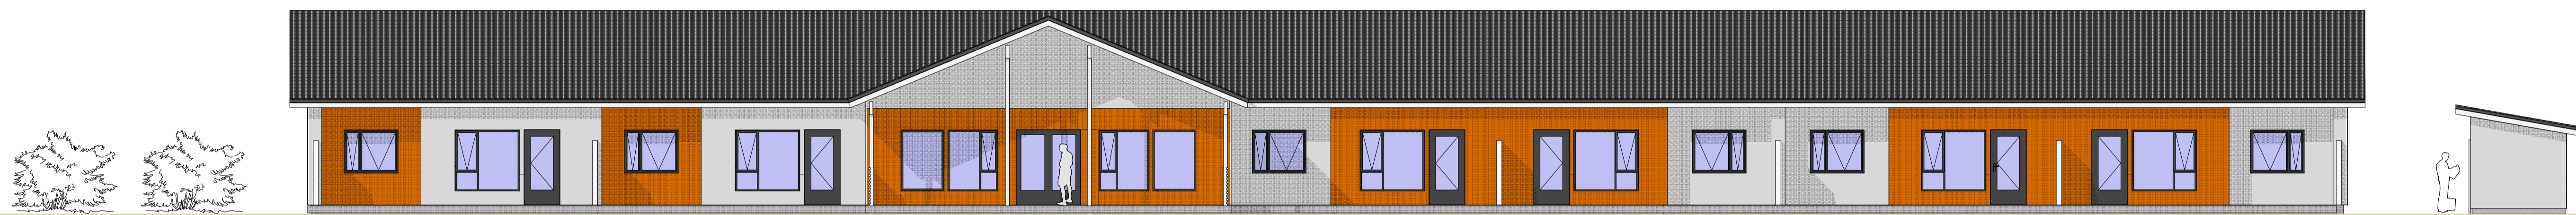

East

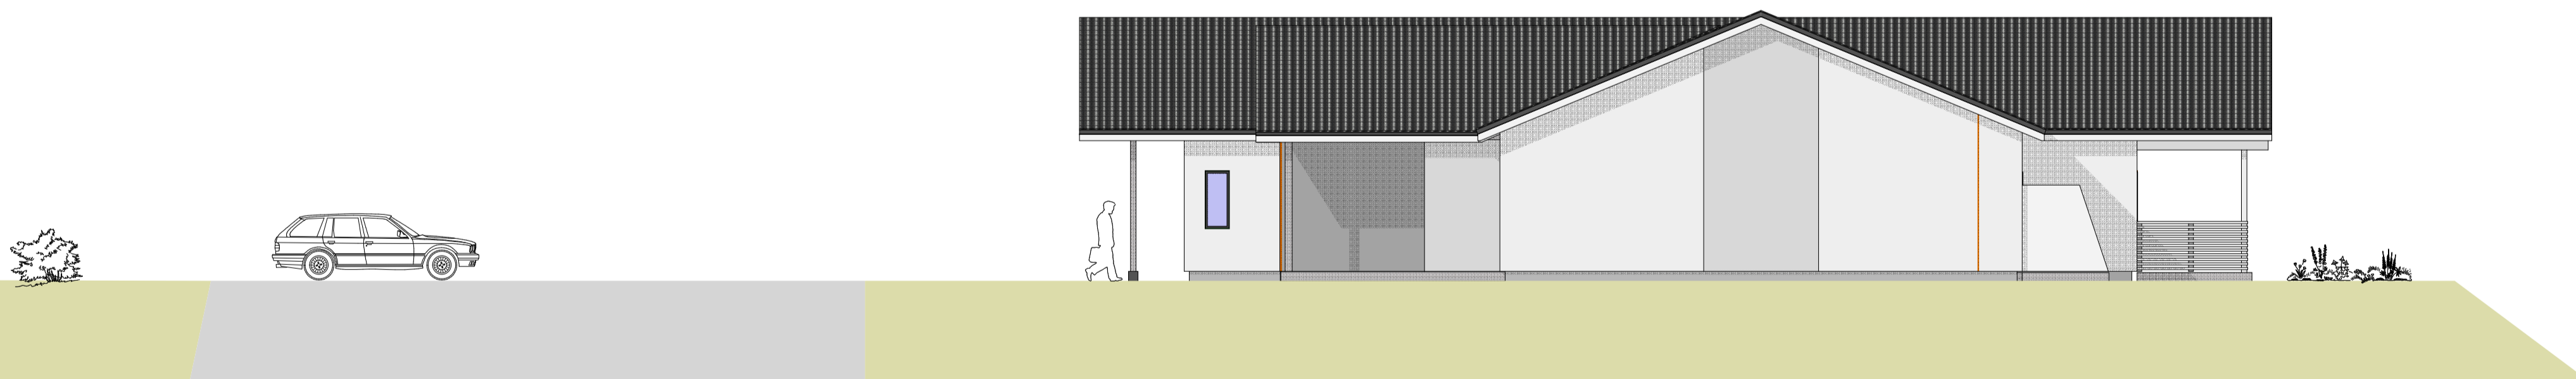

West

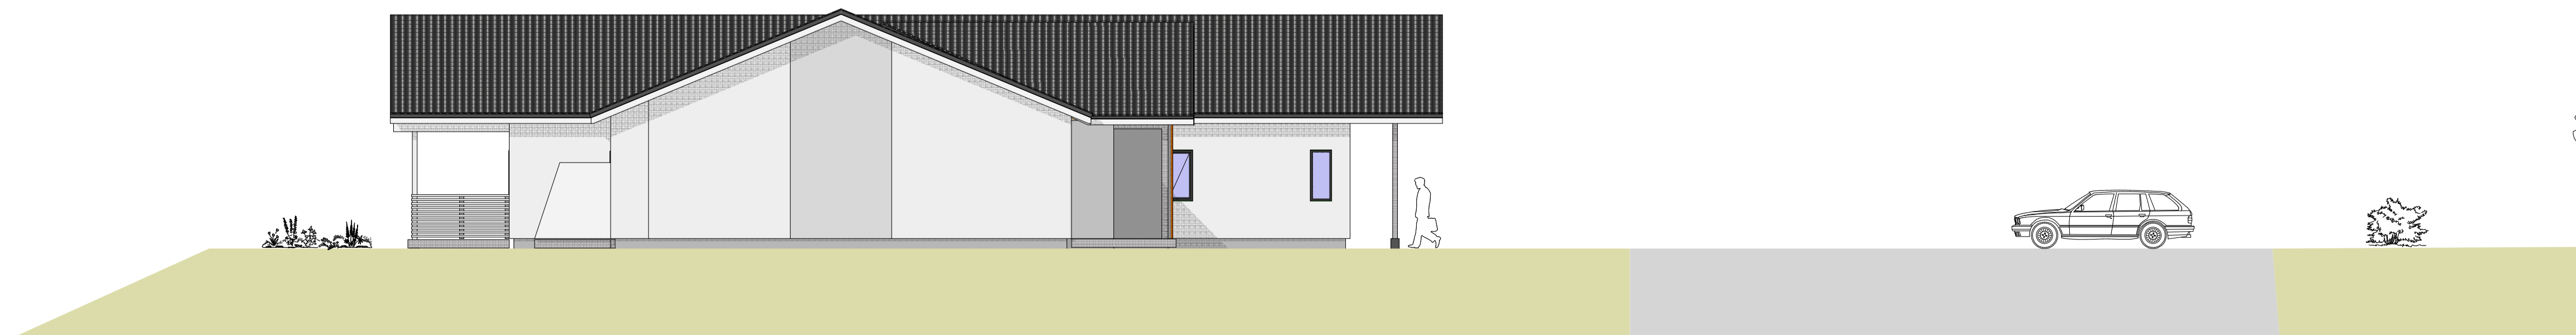

TILBUDSTEGNING

- A: Oppdatert	ØJ	10.02.2021
- B: Oppdatert	ØJ	12.04.2021
- C: Tilbudstegning	bs	05.12.2021

Hadsel Eiendom KF
 Omsorgsboliger-Administrasjon
 Skarveien 12 - Stokmarknes

85 / 160

FASADER

02.02.2021

1:100

BS

BS



SIBSAS

11257 005

Postboks 28, 8455 Skarveimyrnes,
 TR 76 16 07 90 Fax: 76 16 07 91, e-post: post@sibsas.no

11257 005

C