


In Assembly	Pcs	In Assembly	Pcs	In Assembly	Pcs	In Assembly	Pcs
P-1	2						

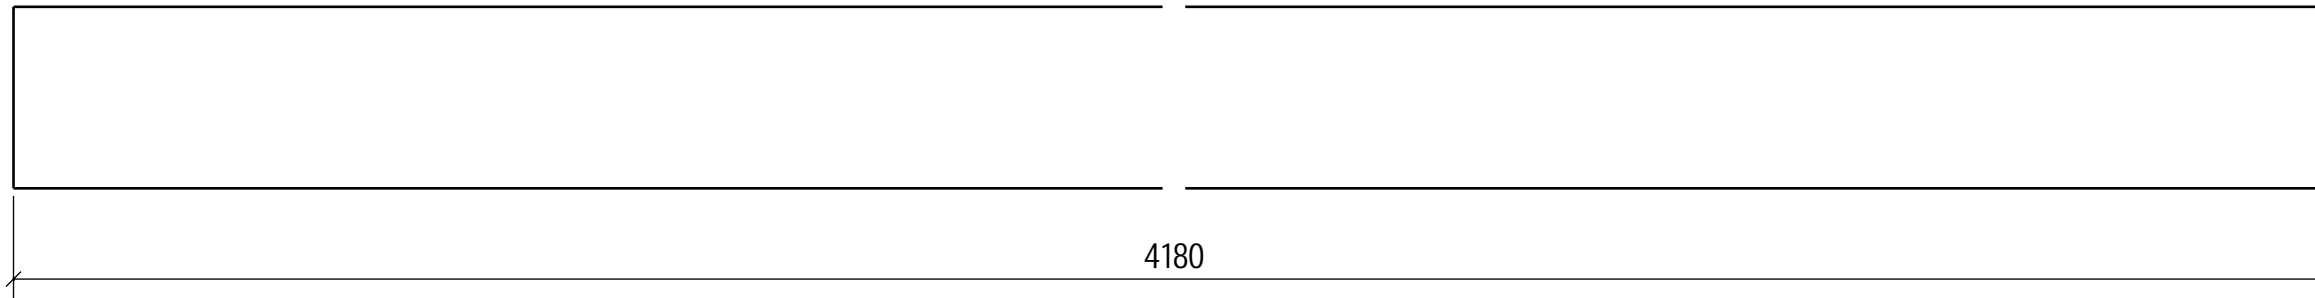

MATERIAL LIST FOR PART K-1						Manufactured - pcs		2	
Pos	Profile - Type	Size	Material	Pcs	kg/pc	Remark			
K-1	UNP240	4180	S355J2	1	138.8				
Rev.	Revision	Dsg.	Chk.	App.	Date				
DISTRICT/VILLAGE		BLOCK/ESTATE	BUILDING LOT	AUTHORIZATION NOTES		RATU			
BUILDING ACTION			DRAWING CATEGORY			ARCHIVING CODE			
PROJECT NAME			DRAWING CONTENT			SCALE 1:10			
			SINGLE PART DRAWING K-1, COLUMN						
DESIGNER		DATE	CHECKER	ACCEPTOR					
		DESIGN FIELD	PROJECT NUMBER		REVISION				
		STR							
		DWG. NO. FREVAR SYFA		PAGE K-1					
Proj.nr.		Ritn.nr - JP	Ritad	Godkänd	Datum	Dok.typ	Avd.kod		
		FREVAR SYFA				K			
AFRY		SINGLE PART DRAWING K-1, COLUMN				Plats.nr			
Ritad		Granskad	Godkänd		Grupp.nr				
--		Projekt	Skala 1:10		-				
Datum		Format/Ritn.nr		Sida / Av	Rev				
		A3.		/					