


In Assembly	Pcs	In Assembly	Pcs	In Assembly	Pcs	In Assembly	Pcs
P-28	2						

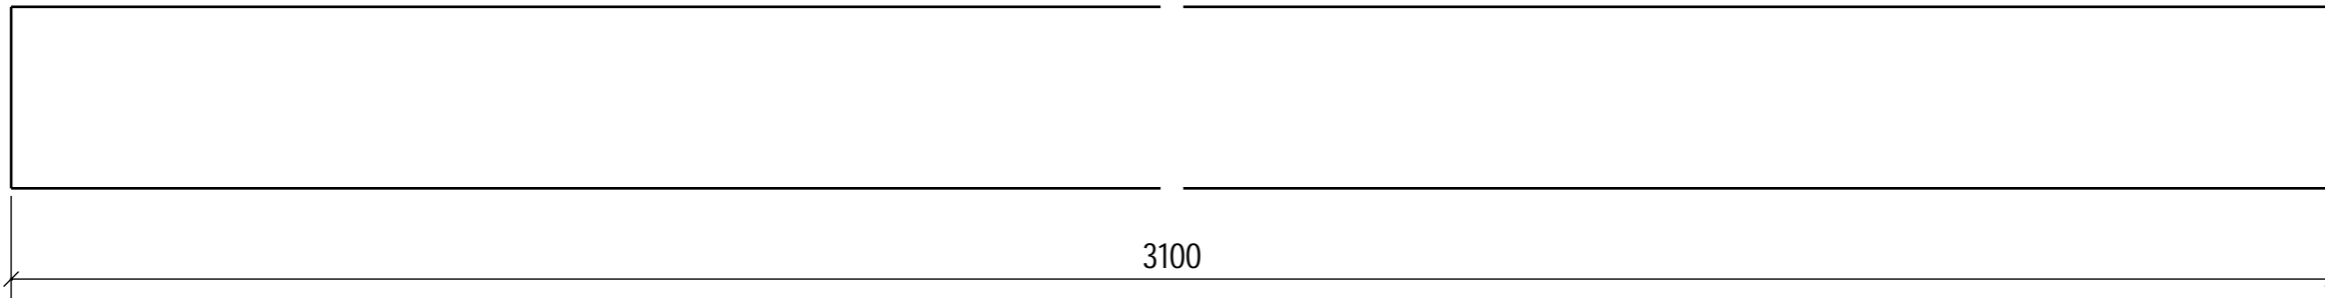

MATERIAL LIST FOR PART K-18						Manufactured - pcs		2		
Pos	Profile - Type	Size	Material	Pcs	kg/pc	Remark				
K-18	UNP240	3100	S355J2	1	102.9					
Rev.	Revision	Dsg.	Chk.	App.	Date					
DISTRICT/VILLAGE		BLOCK/ESTATE	BUILDING LOT	AUTHORIZATION NOTES		RATU				
BUILDING ACTION			DRAWING CATEGORY			ARCHIVING CODE				
PROJECT NAME			DRAWING CONTENT			SCALE 1:10				
			SINGLE PART DRAWING K-18, COLUMN							
DESIGNER		DATE	CHECKER	ACCEPTOR		REVISION				
		DESIGN FIELD	PROJECT NUMBER		PAGE					
		STR	FREVAR SYFA		K-18					
		Proj.nr.	Ritn.nr - JP	Ritad	Godkänd	Datum	Dok.typ	Avd.kod		
			FREVAR SYFA				K			
AFRY			SINGLE PART DRAWING K-18, COLUMN				Plats.nr			
Ritad			Granskad		Godkänd		Grupp.nr			
							-			
Datum		Projekt	Skala	Format/Ritn.nr	Sida / Av	Rev				
--			1:10	A3.	/					