
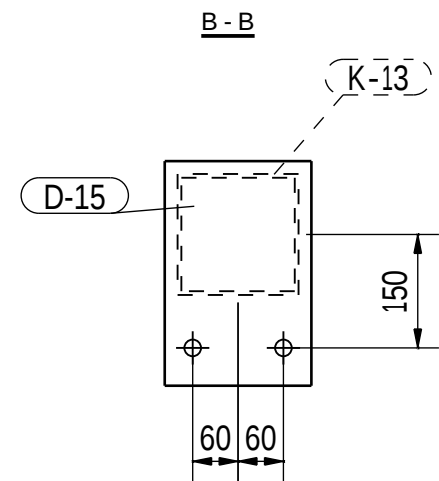


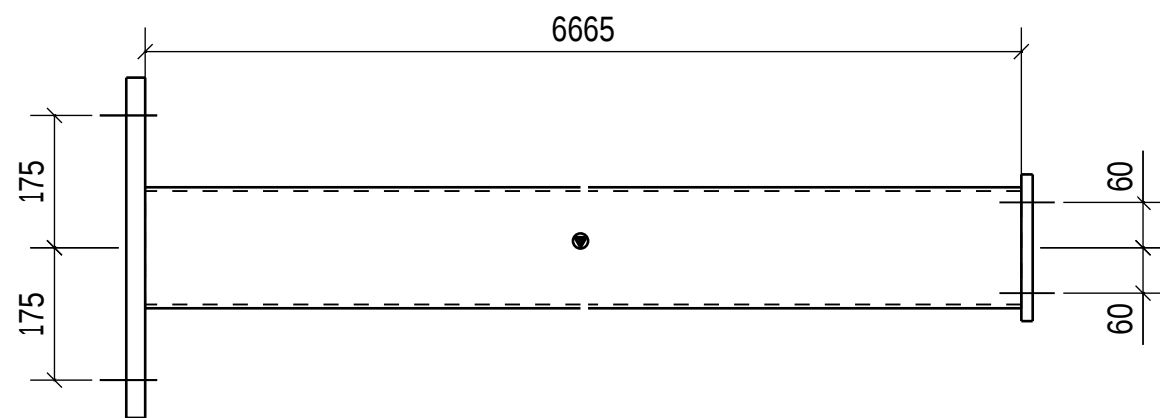

DISTRICT/VILLAGE			BLOCK/ESTATE			BUILDING LOT			AUTHORIZATION NOTES			RATU						
BUILDING ACTION						DRAWING CATEGORY						ARCHIVING CODE						
PROJECT NAME						DRAWING CONTENT						SCALE 1:10						
DESIGNER HJA AFRY						DATE 02-11-21			CHECKER JB			ACCEPTOR						
						DESIGN FIELD SIR			PROJECT NUMBER 125000787-015			REVISION						
									DWG. NO. FREVAR SYFA			PAGE P-11						
			Proj.nr.			Ritn.nr - JP FREVAR SYFA			Ritad		Godkänd		Datum		Dok.typ K		Avd.kod	
AFRY				ASSEMBLY DRAWING P-11, STÅLSØYLE												Plats.nr		
Ritad		Granskad		Godkänd		Format / Ritn.nr A3.		Sida / Av /		Rev		Grupp.nr						
		-																
Datum --		Projekt		Skala 1:10														

STEEL STRUCTURE CLASS		SURFACE HANDLING C4		WELDS, IF NOT SPECIFIED OTHERWISE		
MANUFACTURING TOLERANCES 1(EN-1090-2)		COLOR TONE 1 FARGE AVTALES	COLOR TONE 2	WELD CLASS EXC 2		
						
PART LIST FOR ASSEMBLY						
P-11	STÅLSØYLE	450*450*6705	FOR MANUFACTURING	2	pcs	205 kg
Pos	Profile - Type	Size	Material	pcs	kg / pcs	dwg-No
K-13	CFRHS160X160X5	6665	S355J2	1	158.8	FREVAR SYFA
D-14	PL25	450*450	S355J2	1	39.7	FREVAR SYFA
D-15	PL15	194*297	S355J0	1	6.8	FREVAR SYFA